
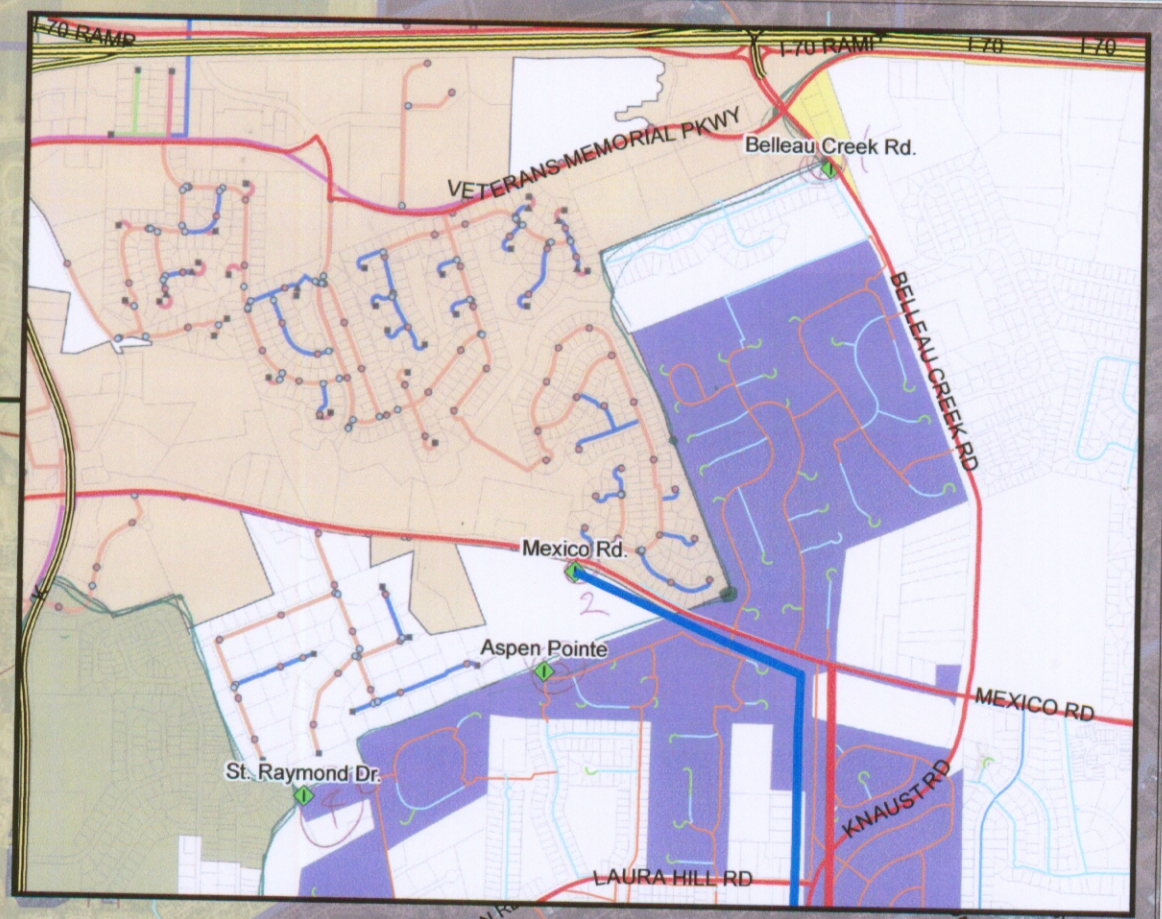


O'Fallon Wholesale Proposal

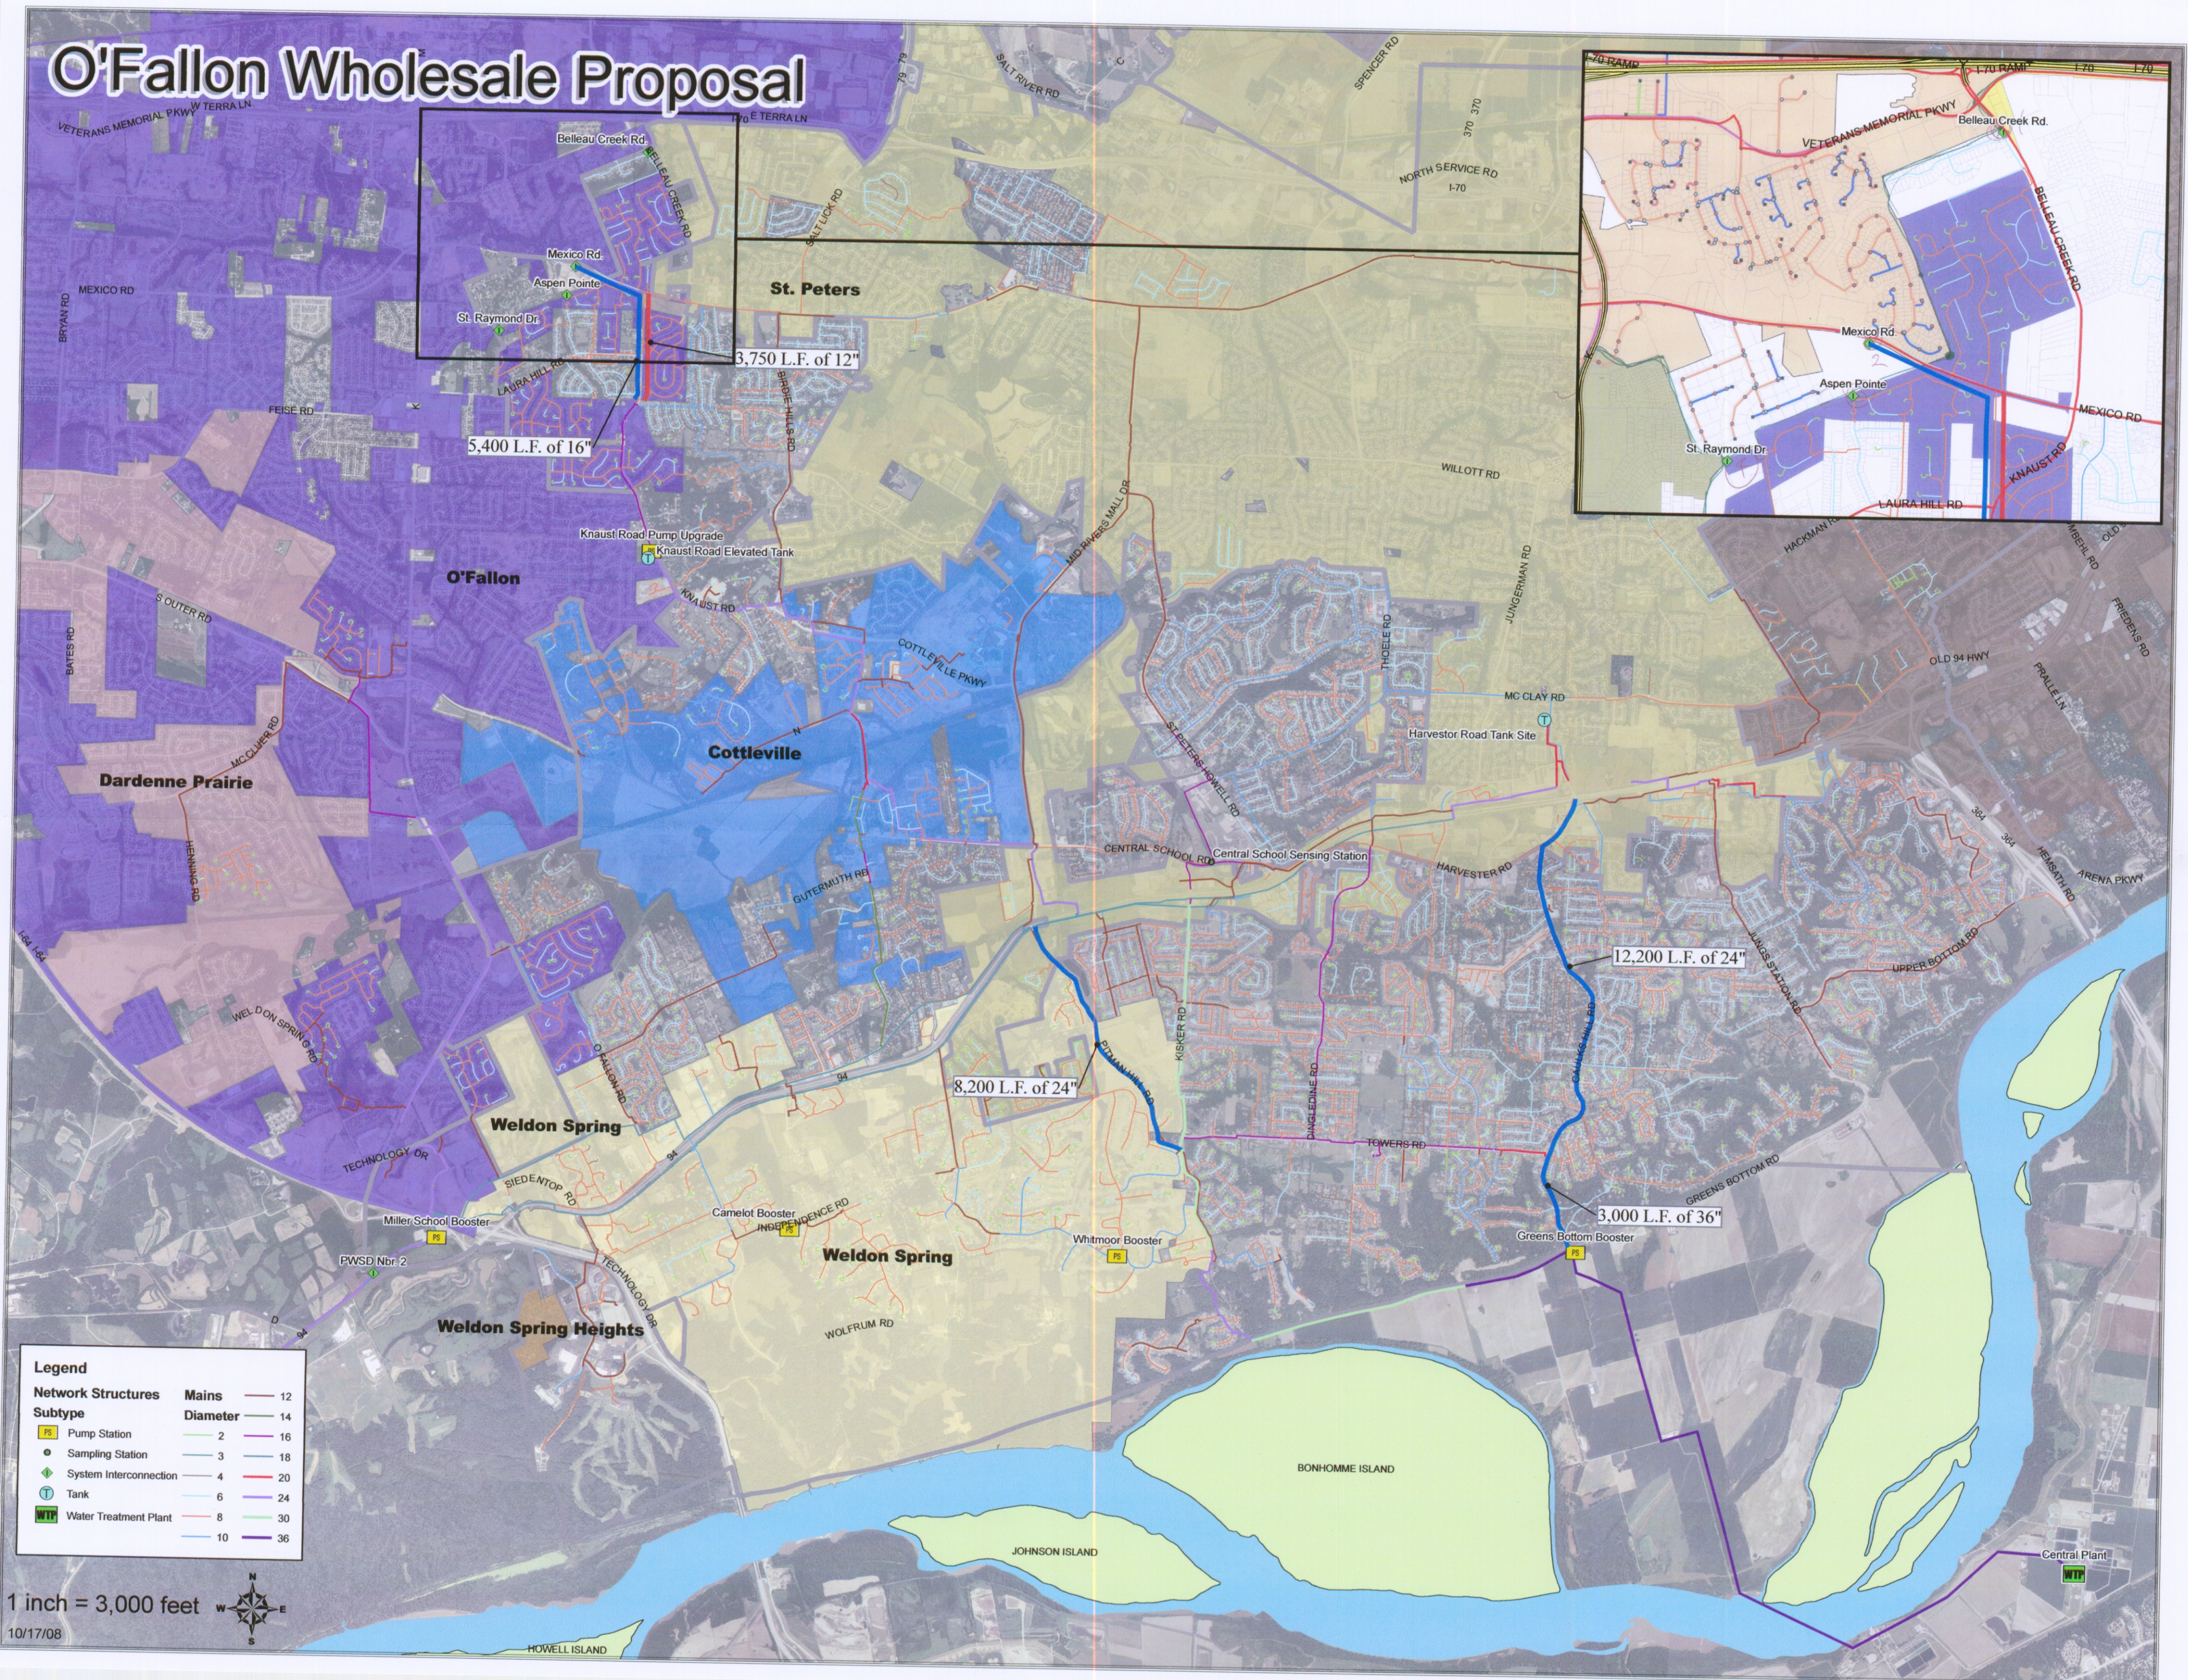

Legend

Network Structures	
Mains	12
Subtype	14
	16
	18
	20
	24
	30
	36

	Pump Station
	Sampling Station
	System Interconnection
	Tank
	Water Treatment Plant

1 inch = 3,000 feet

10/17/08