


Inspector's Copy

Note 10-28-96
 of 4
 Occupant Load
 per Fire Dept.

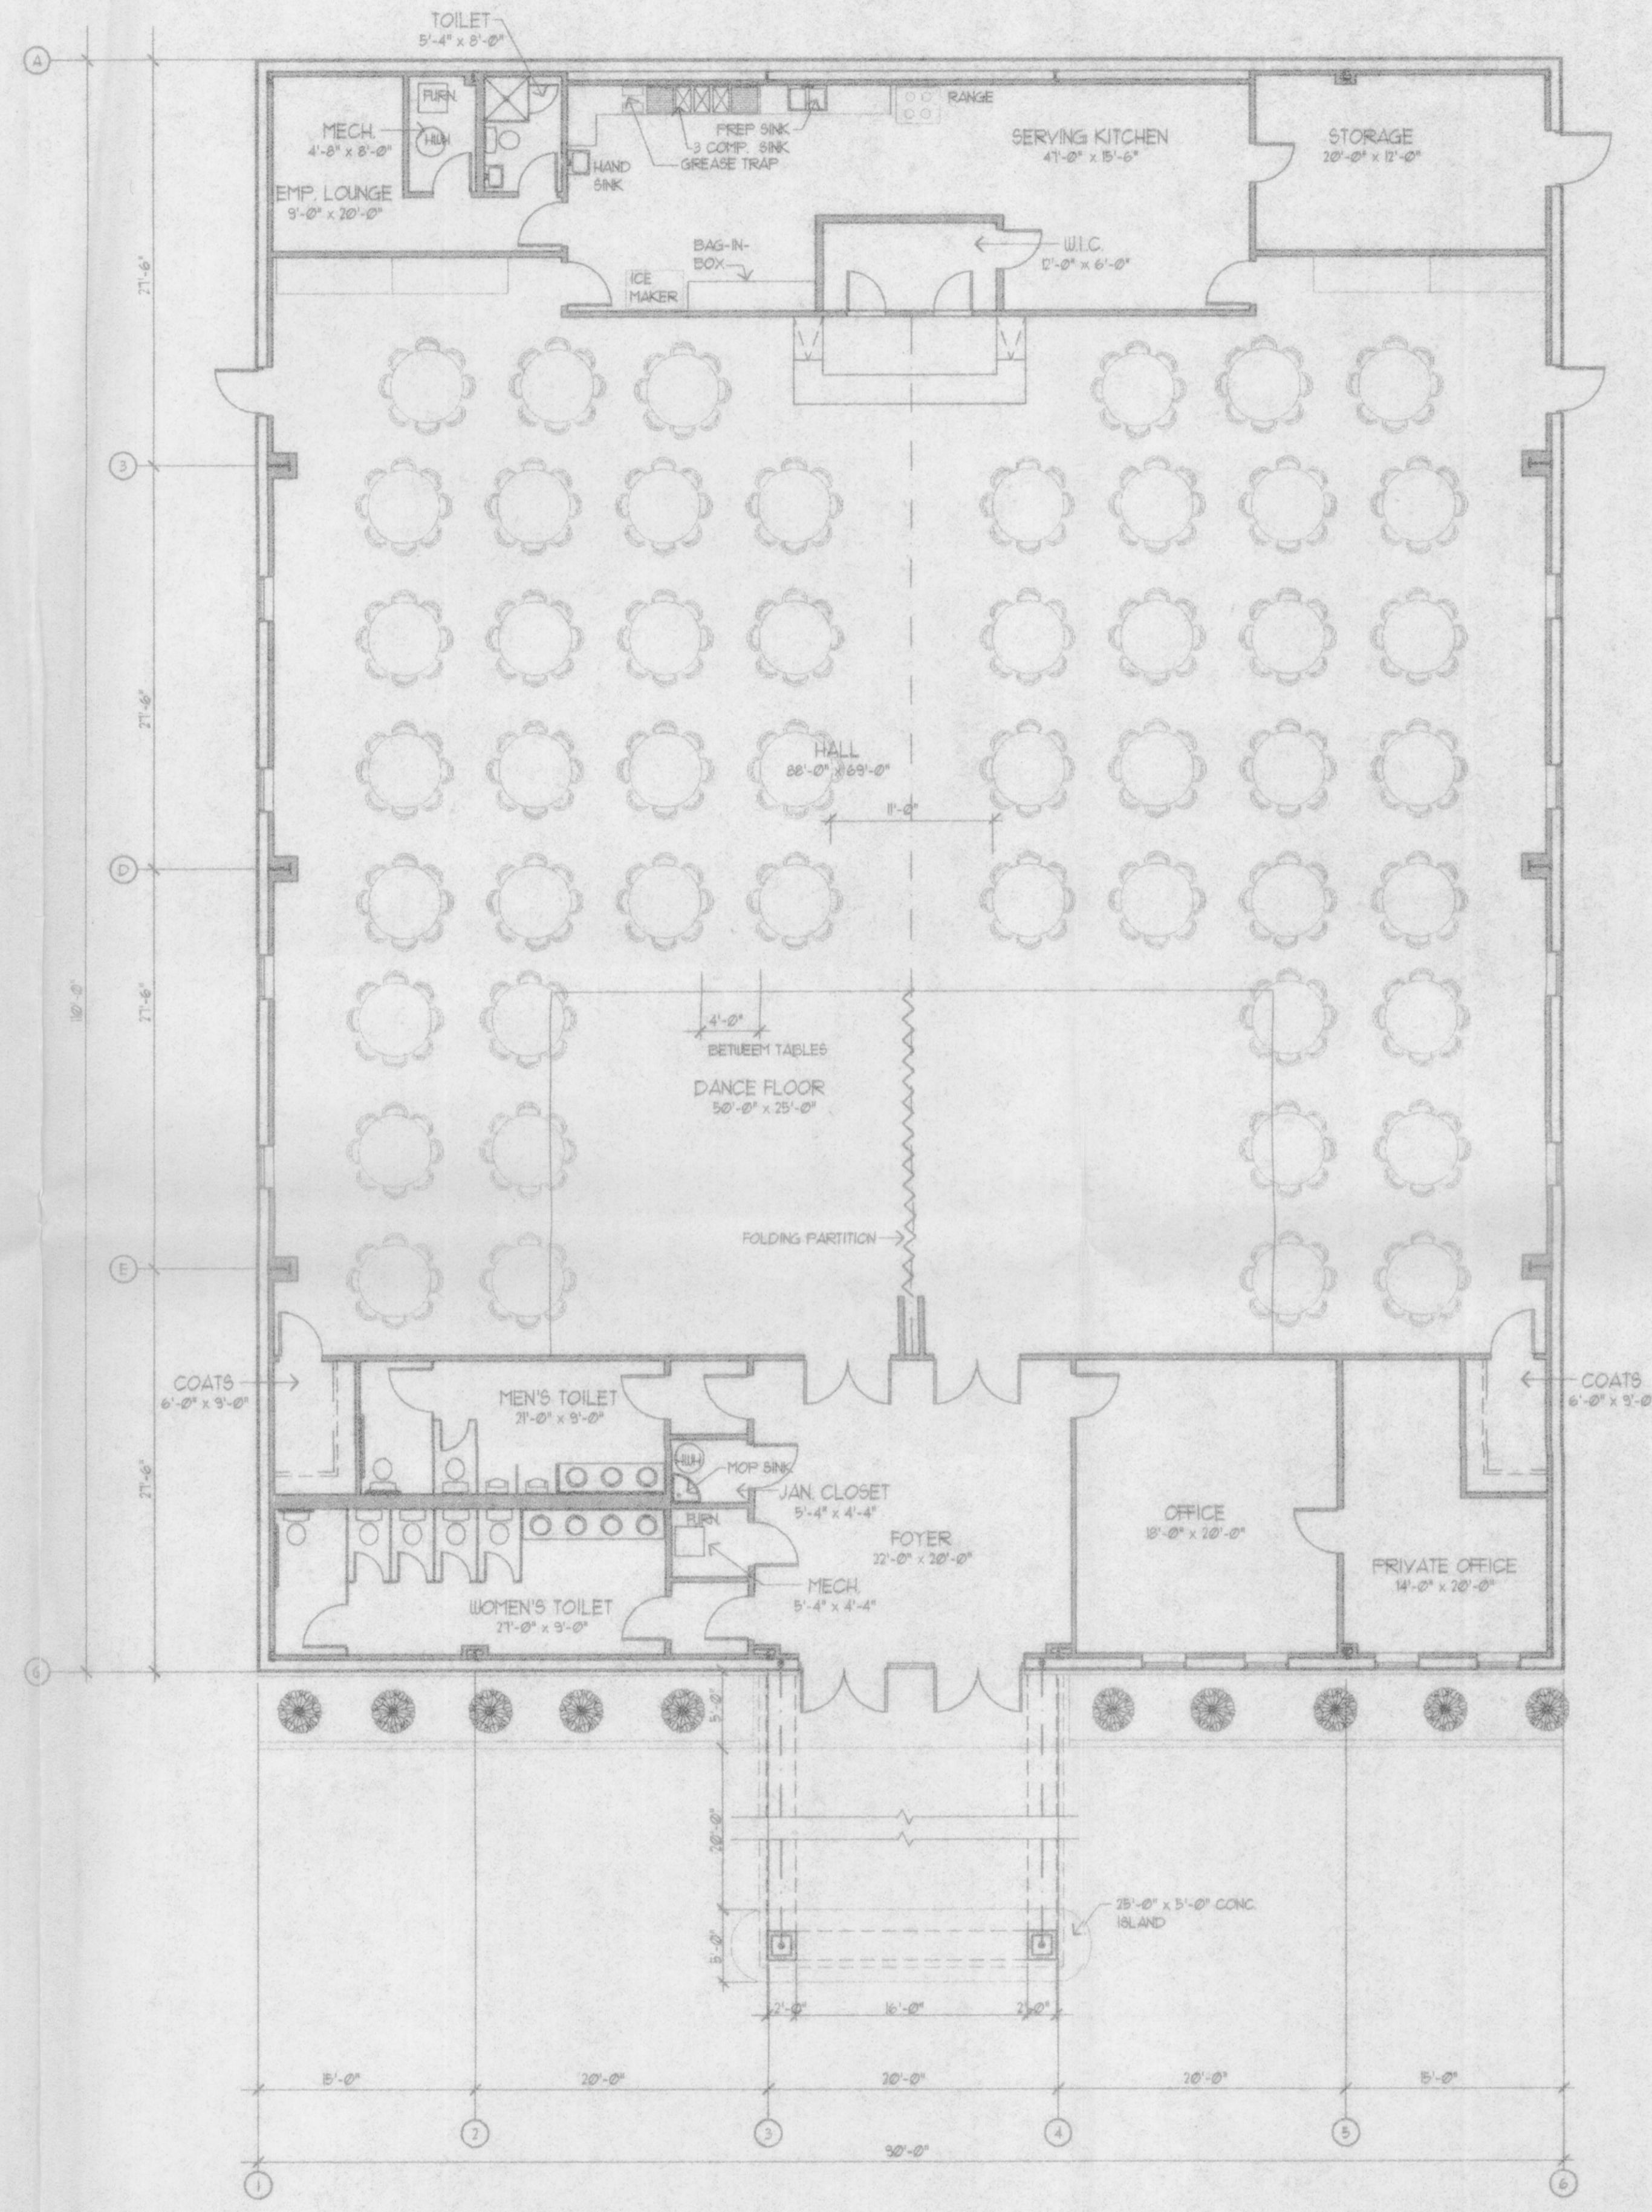

INFORMATION BLOCK	
CODE	BOCA NATIONAL BUILDING CODE / 1993 AS ADOPTED AND
USE GROUP MIXED	A-2 ASSEMBLY
OCCUPANCY LOADS & POSTING REQUIREMENTS	ASSEMBLY AREA 6684 SQ. FT. 175 x 485 PEOPLE MAX. SEATS FOR POSTING 424 PER OWNERS REQUIREMENTS KITCHEN WORK AREA OFFICE 3030 SQ. FT. + 100 x 33 PEOPLE (TOTAL EMPLOYEES MAX. 101)
TYPE CONST.	2C. 1 STORY 20' 7400 UNLIMITED AREA WITH SPRINKLERS
AREA (HT. LIMITATIONS)	9911 SQ. FT. 18'-0"
FIRE PROTECTION	TOTAL PER NFPA 13
FIRE WALL LOCATION	FIRE RES. RATING 2 HOURS PER TABLE 602
FIRE RATING STRUCTURAL ELEMENT	FIRE RES. RATING 2 HOURS PER TABLE 602
FIRE RATING EXT. WALLS	FIRE RES. RATING 2 HOURS PER TABLE 705.2

1 PROPOSED TABLE LAYOUT
 SCALE: 1/4" = 1'-0"



REVISED 10-3-96

TABLE LAYOUT FOR
TRIGG BANQUET CENTER

O'FALLON PLAZA
 O'FALLON, MISSOURI



ARCHITECTS
 80 YEARS
 1916-1996

LePIQUE AND ORNE ARCHITECTS, INC.
 ST. CHARLES, MISSOURI

9650/F-PLAZA SEPTEMBER 28/2006