


E:\DWC\A11000PLUS\11005A-HDR\SURVEY\EXHIBITS\11005A-PLAN.dwg, SHEET 2, 1/28/2008 3:39:50 PM, Sta. 54 AB

VETERANS MEMORIAL PARKWAY	SHEET NO.
BID #	
CITY PROJ. # 07-002	
HDR PROJ. # 60104	
REV # 0	DATE 01/28/08



HDR
HDR Engineering, Inc.

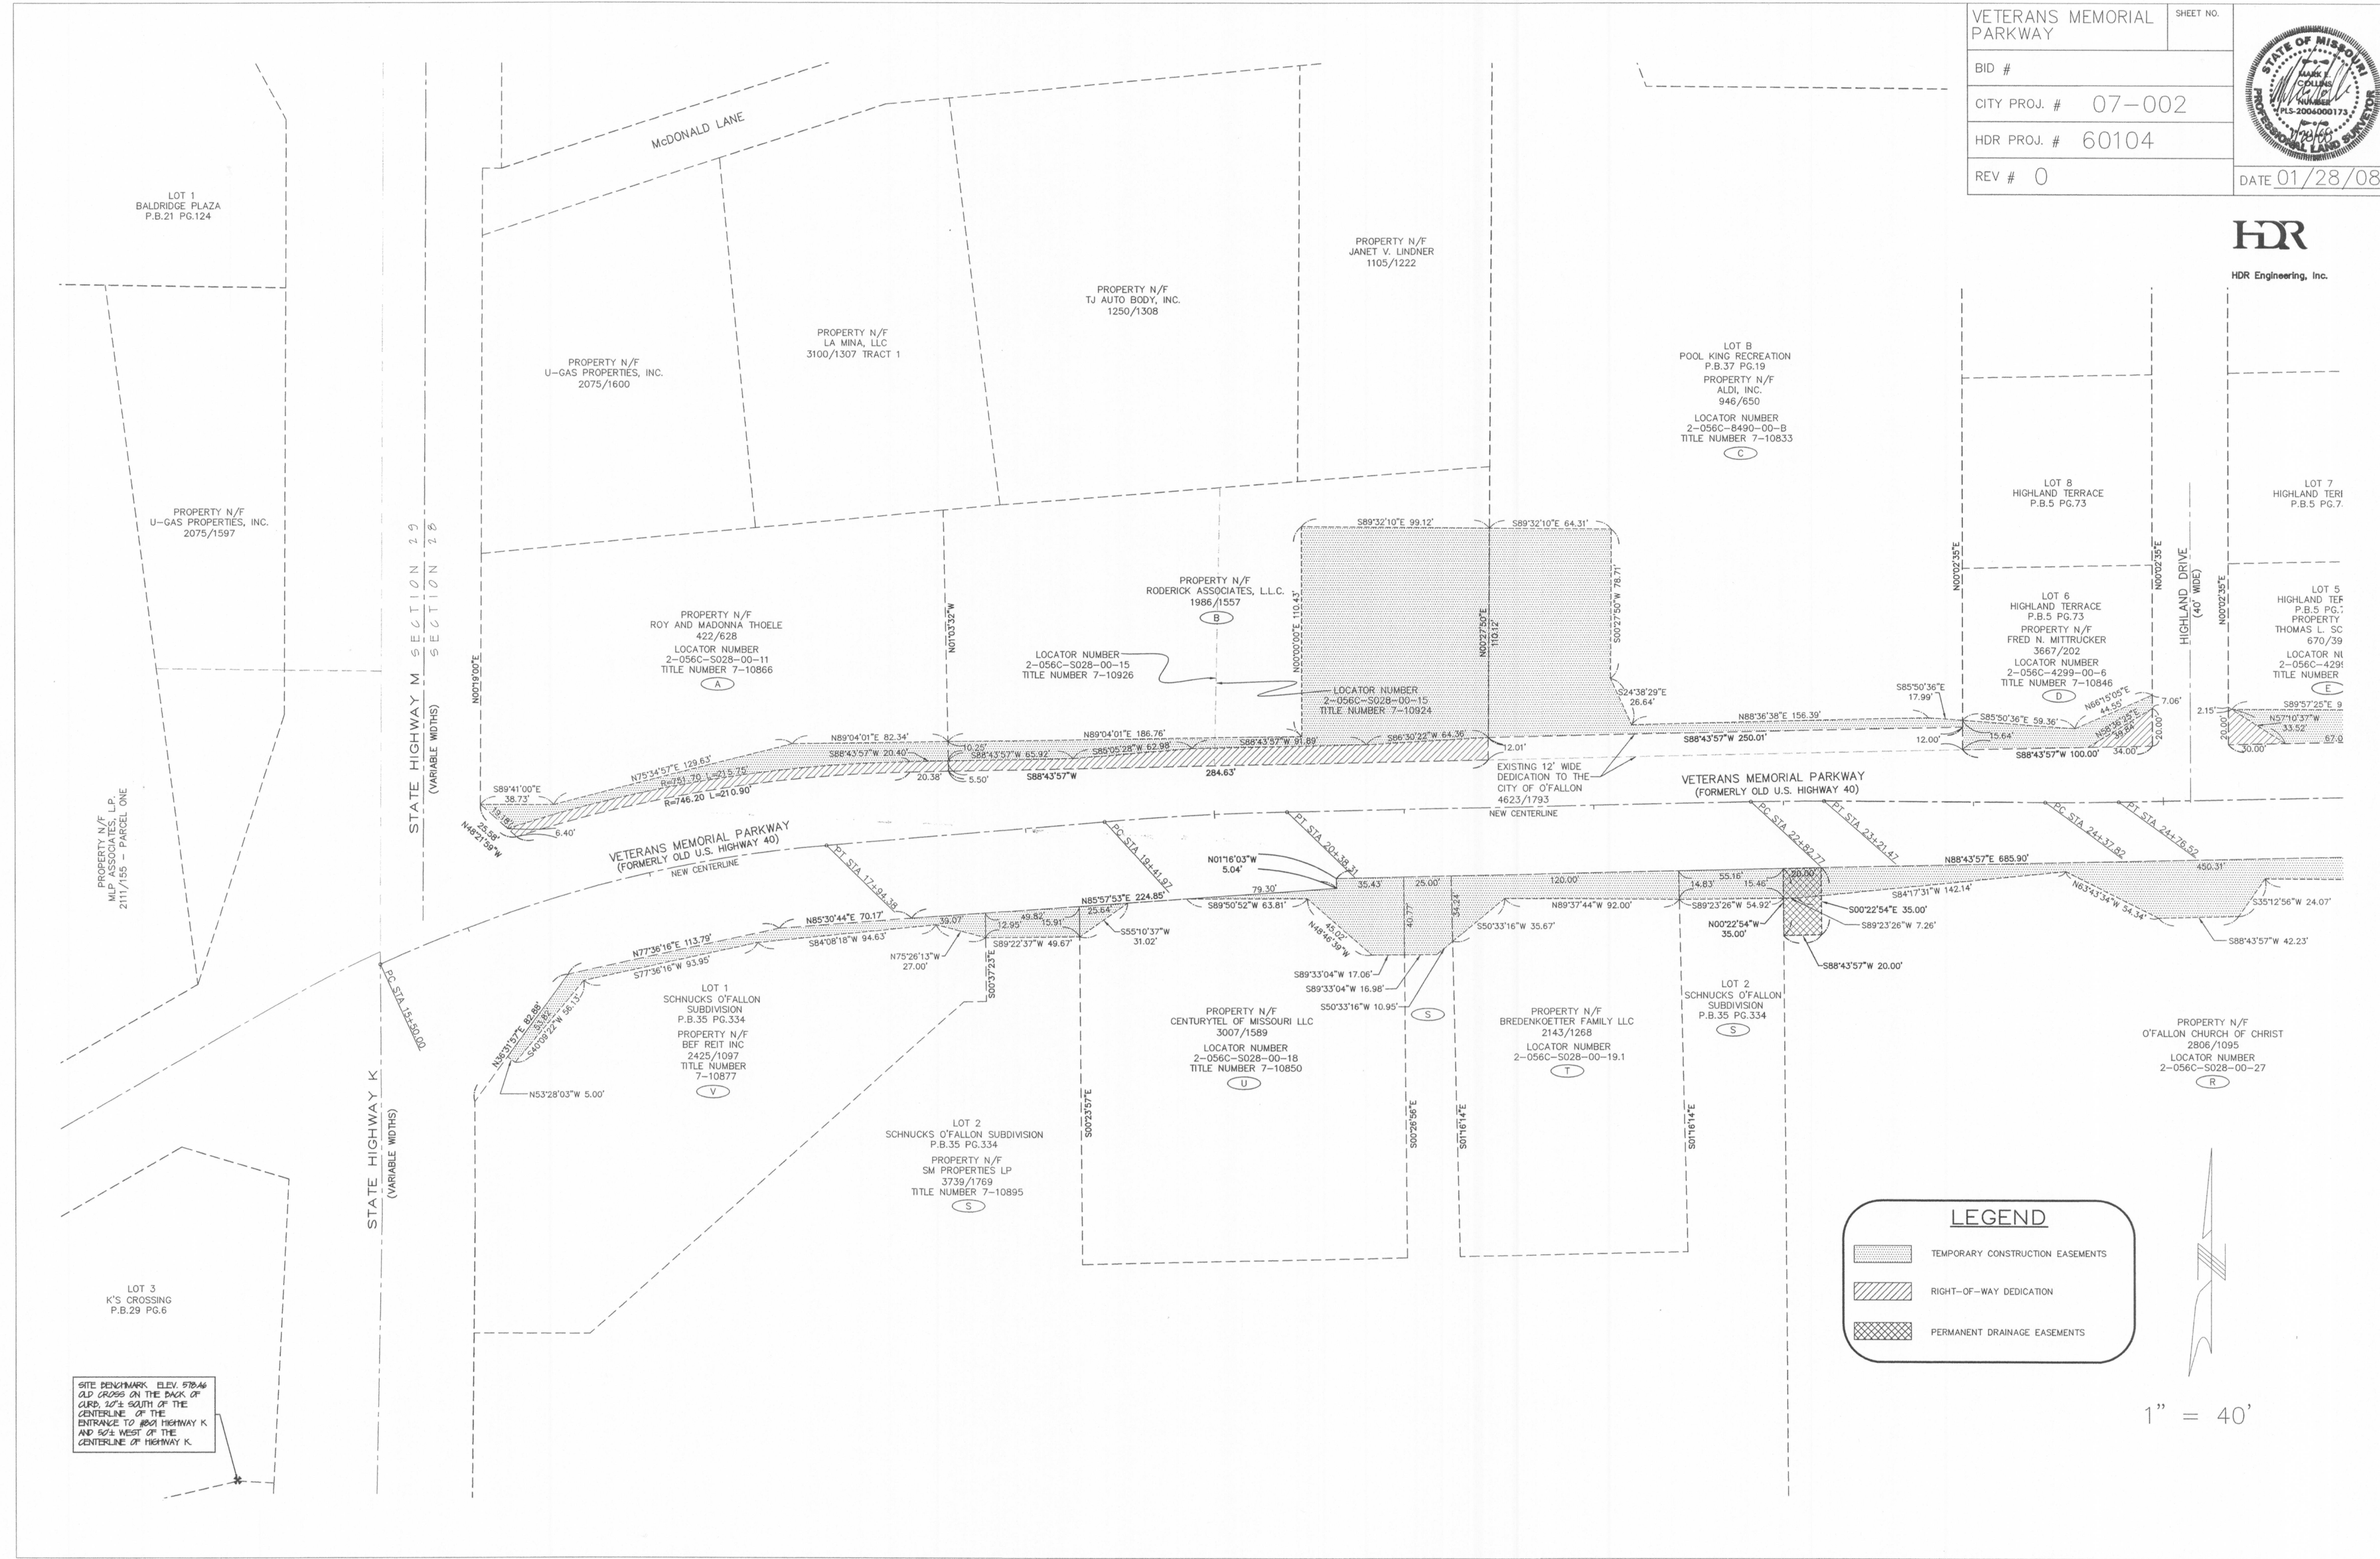

LEGEND

- TEMPORARY CONSTRUCTION EASEMENTS
- RIGHT-OF-WAY DEDICATION
- PERMANENT DRAINAGE EASEMENTS

1" = 40'

SITE BENCHMARK, ELEV. 579.46
OLD CROSS ON THE BACK OF
CURB 12'± SOUTH OF THE
CENTERLINE OF THE
ENTRANCE TO #80 HIGHWAY K
AND 52'± WEST OF THE
CENTERLINE OF HIGHWAY K.