


VETERANS MEMORIAL PARKWAY	SHEET NO.
BID #	
CITY PROJ. # 07-002	
HDR PROJ. # 60104	
REV # 0	DATE 01/28/08



**HDR**  
HDR Engineering, Inc.

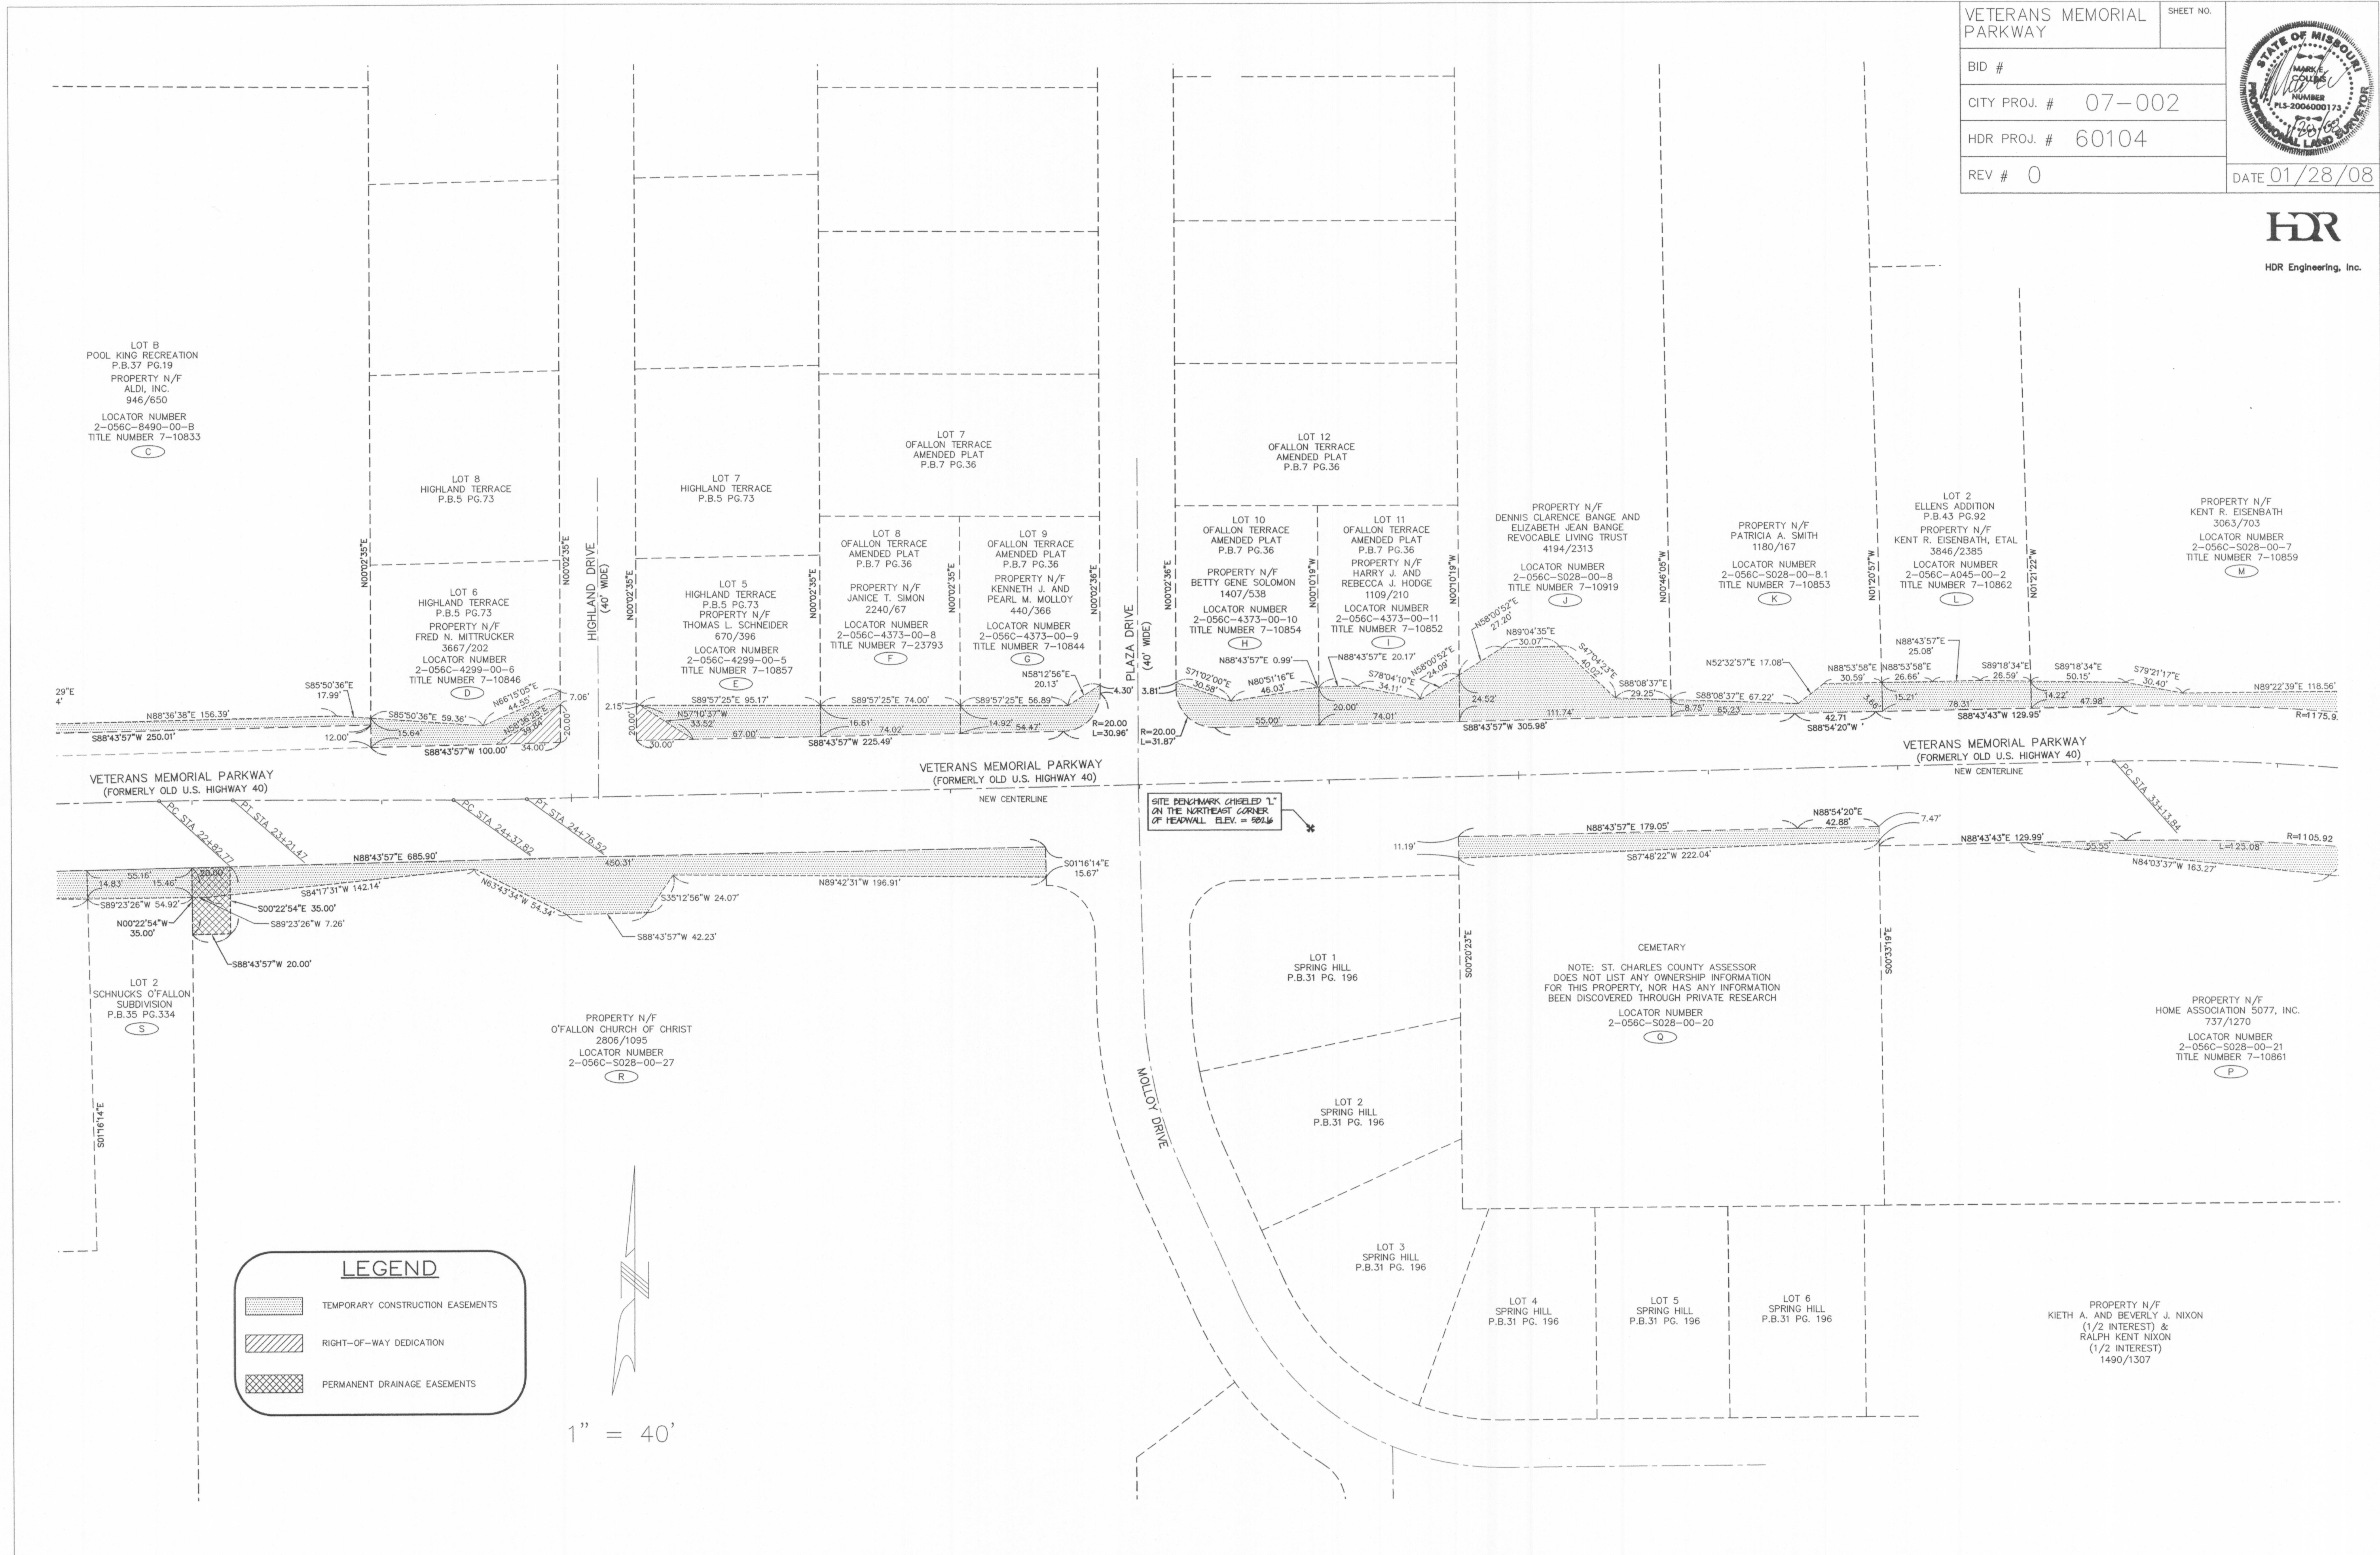

**LEGEND**

- TEMPORARY CONSTRUCTION EASEMENTS
- RIGHT-OF-WAY DEDICATION
- PERMANENT DRAINAGE EASEMENTS

1" = 40'

E:\DWC\A11000PLUS\11005A-HDR\SURVEY\EXHIBITS\11005A-PLAN.dwg, SHEET 3, 1/28/2008 3:39:55 PM, Sta 54 AB