



VETERANS MEMORIAL PARKWAY	SHEET NO.
BID #	
CITY PROJ. # 07-002	
HDR PROJ. # 60104	
REV # 0	DATE 01/28/08

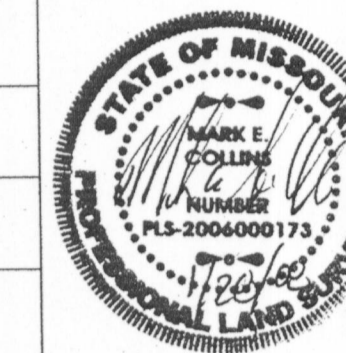

HDR
HDR Engineering, Inc.

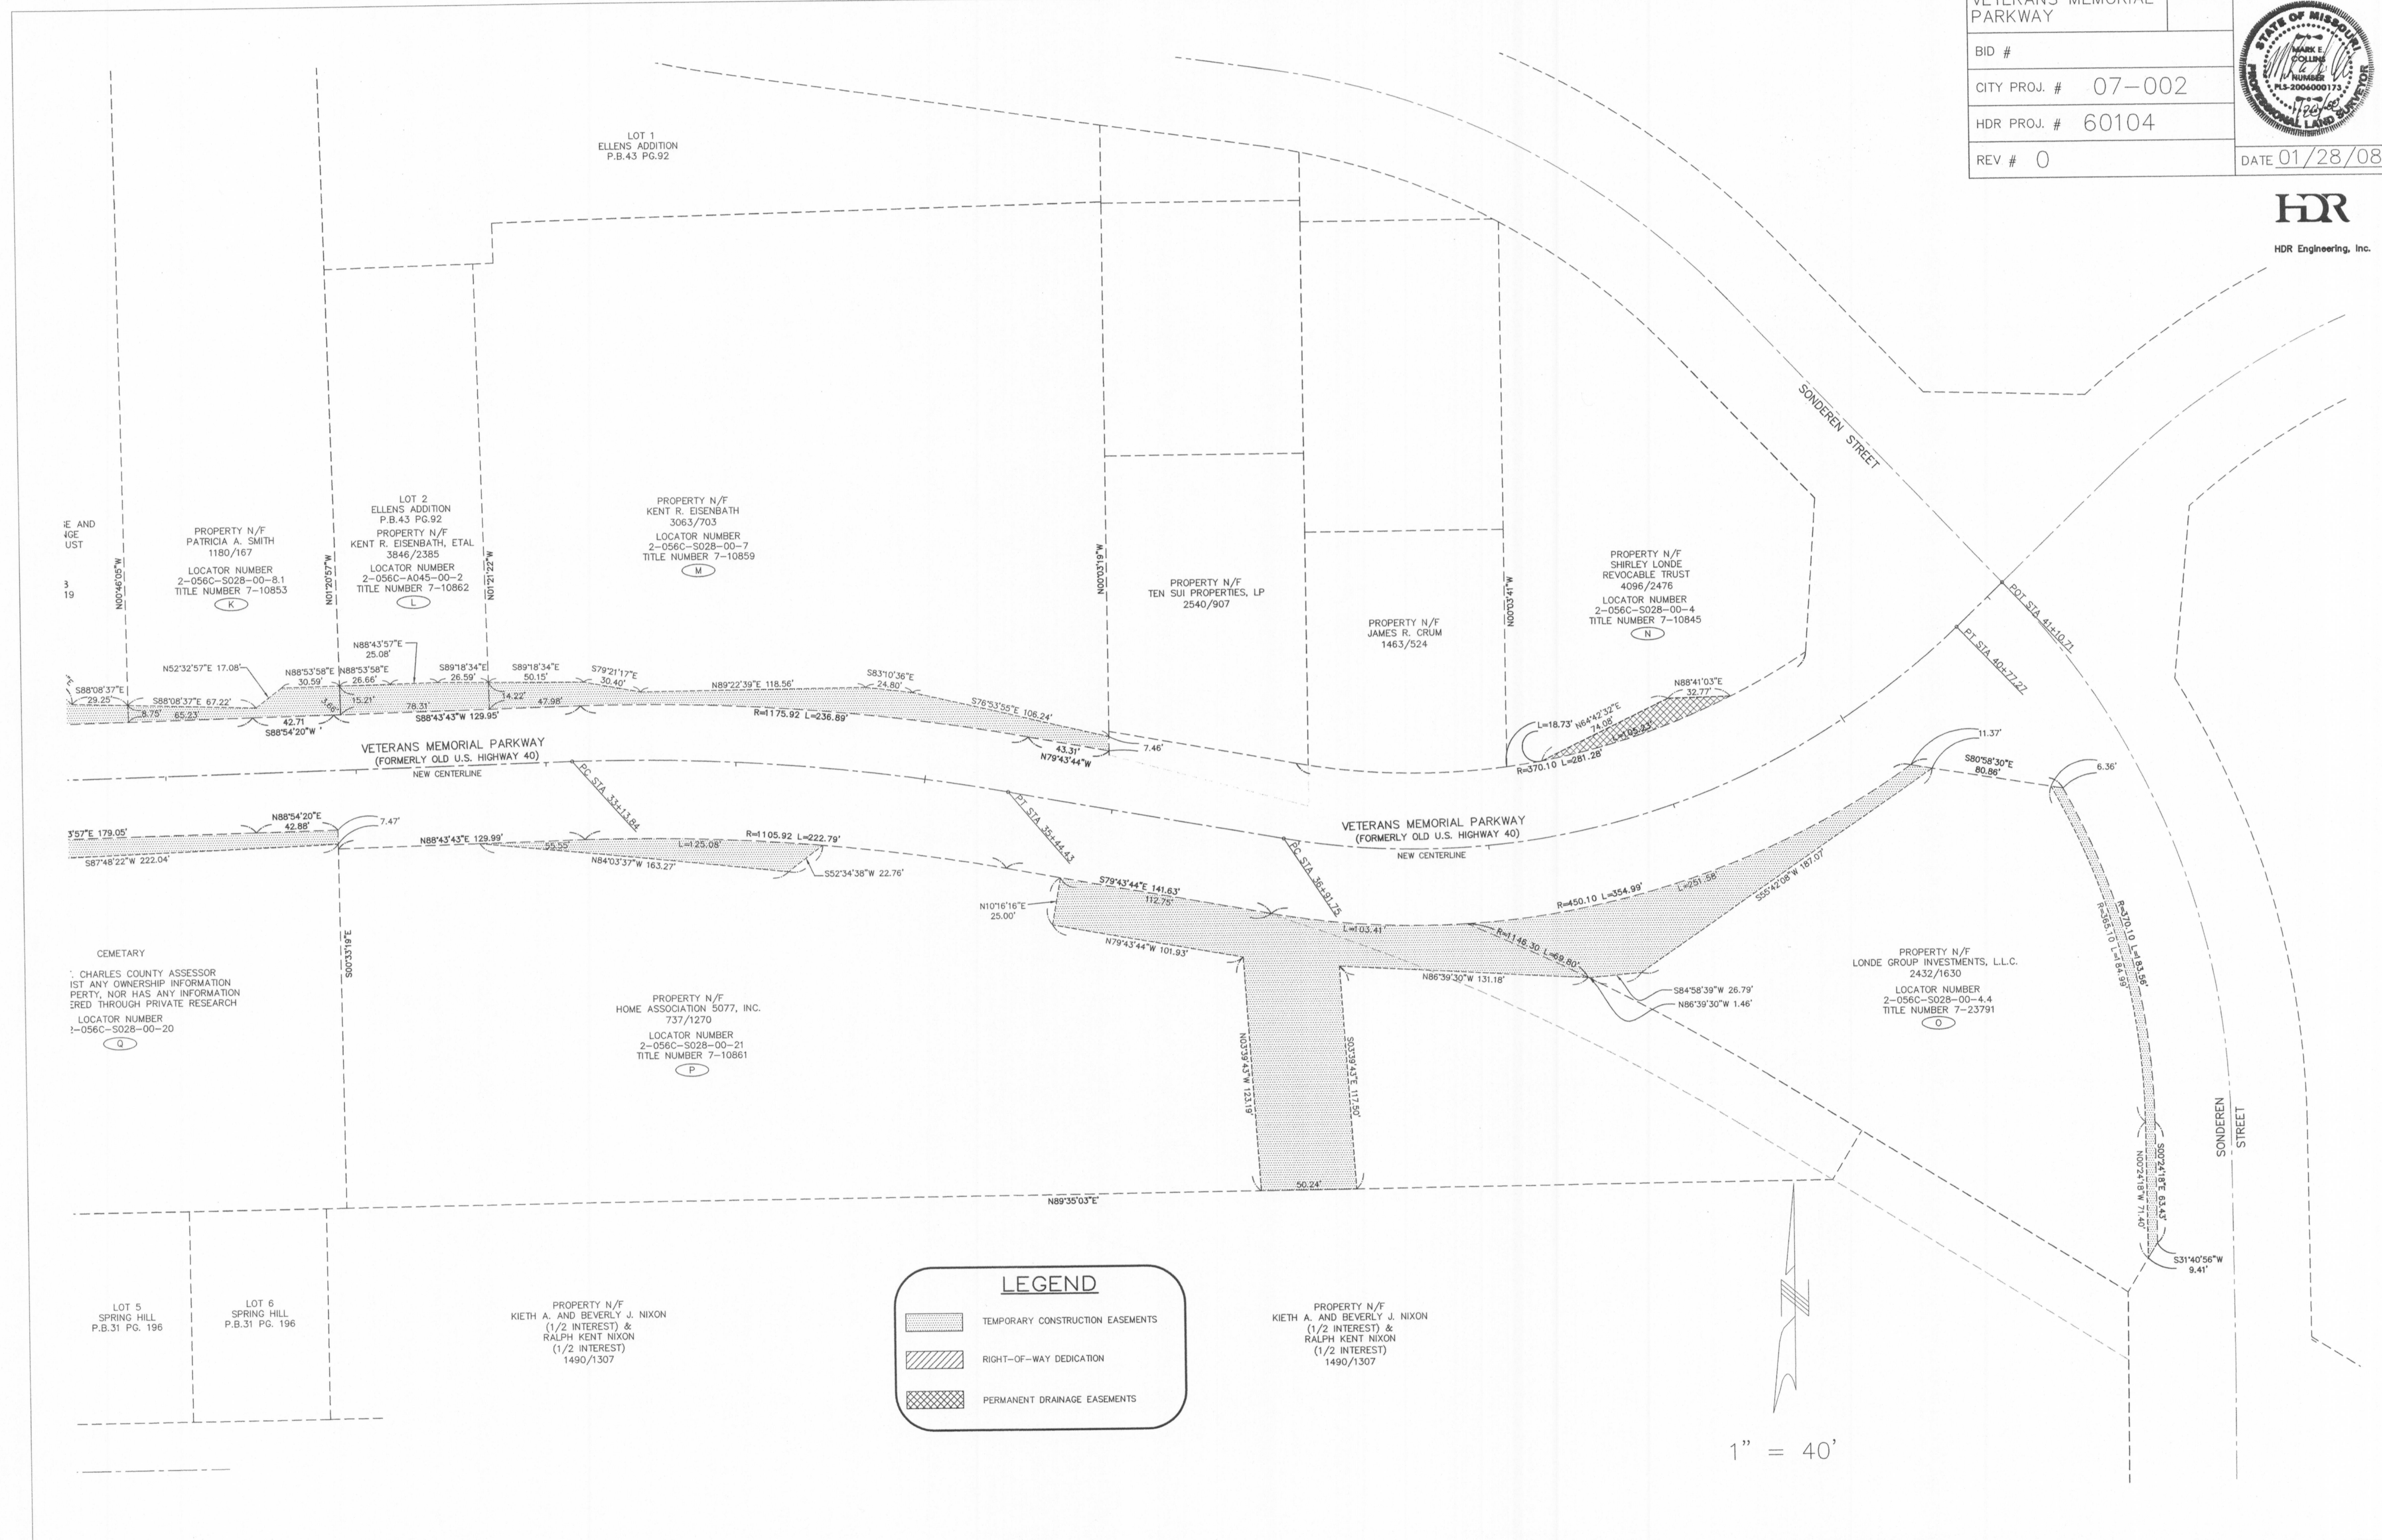

E:\DWG\11000PLUS\11005A-HDR\SURVEY\EXHIBITS\11005A-PLAN.dwg, SHEET 4, 1/28/2008 3:40:00 PM, STA. 54 AB

DATE AND AGE UST 3 19

CEMETARY
CHARLES COUNTY ASSESSOR
LIST ANY OWNERSHIP INFORMATION
PERTAINING TO THIS PROPERTY, NOR HAS ANY INFORMATION
OBTAINED THROUGH PRIVATE RESEARCH
LOCATOR NUMBER
2-056C-5028-00-20
(Q)

LOT 5
SPRING HILL
P.B.31 PG. 196

LOT 6
SPRING HILL
P.B.31 PG. 196

PROPERTY N/F
KIETH A. AND BEVERLY J. NIXON
(1/2 INTEREST) &
RALPH KENT NIXON
(1/2 INTEREST)
1490/1307

LEGEND

- TEMPORARY CONSTRUCTION EASEMENTS
- RIGHT-OF-WAY DEDICATION
- PERMANENT DRAINAGE EASEMENTS

PROPERTY N/F
KIETH A. AND BEVERLY J. NIXON
(1/2 INTEREST) &
RALPH KENT NIXON
(1/2 INTEREST)
1490/1307

1" = 40'