


VETERANS MEMORIAL PARKWAY	SHEET NO.
BID #	
CITY PROJ. # 07-002	
HDR PROJ. # 60104	
REV # 0	DATE 01/28/08

HDR
HDR Engineering, Inc.

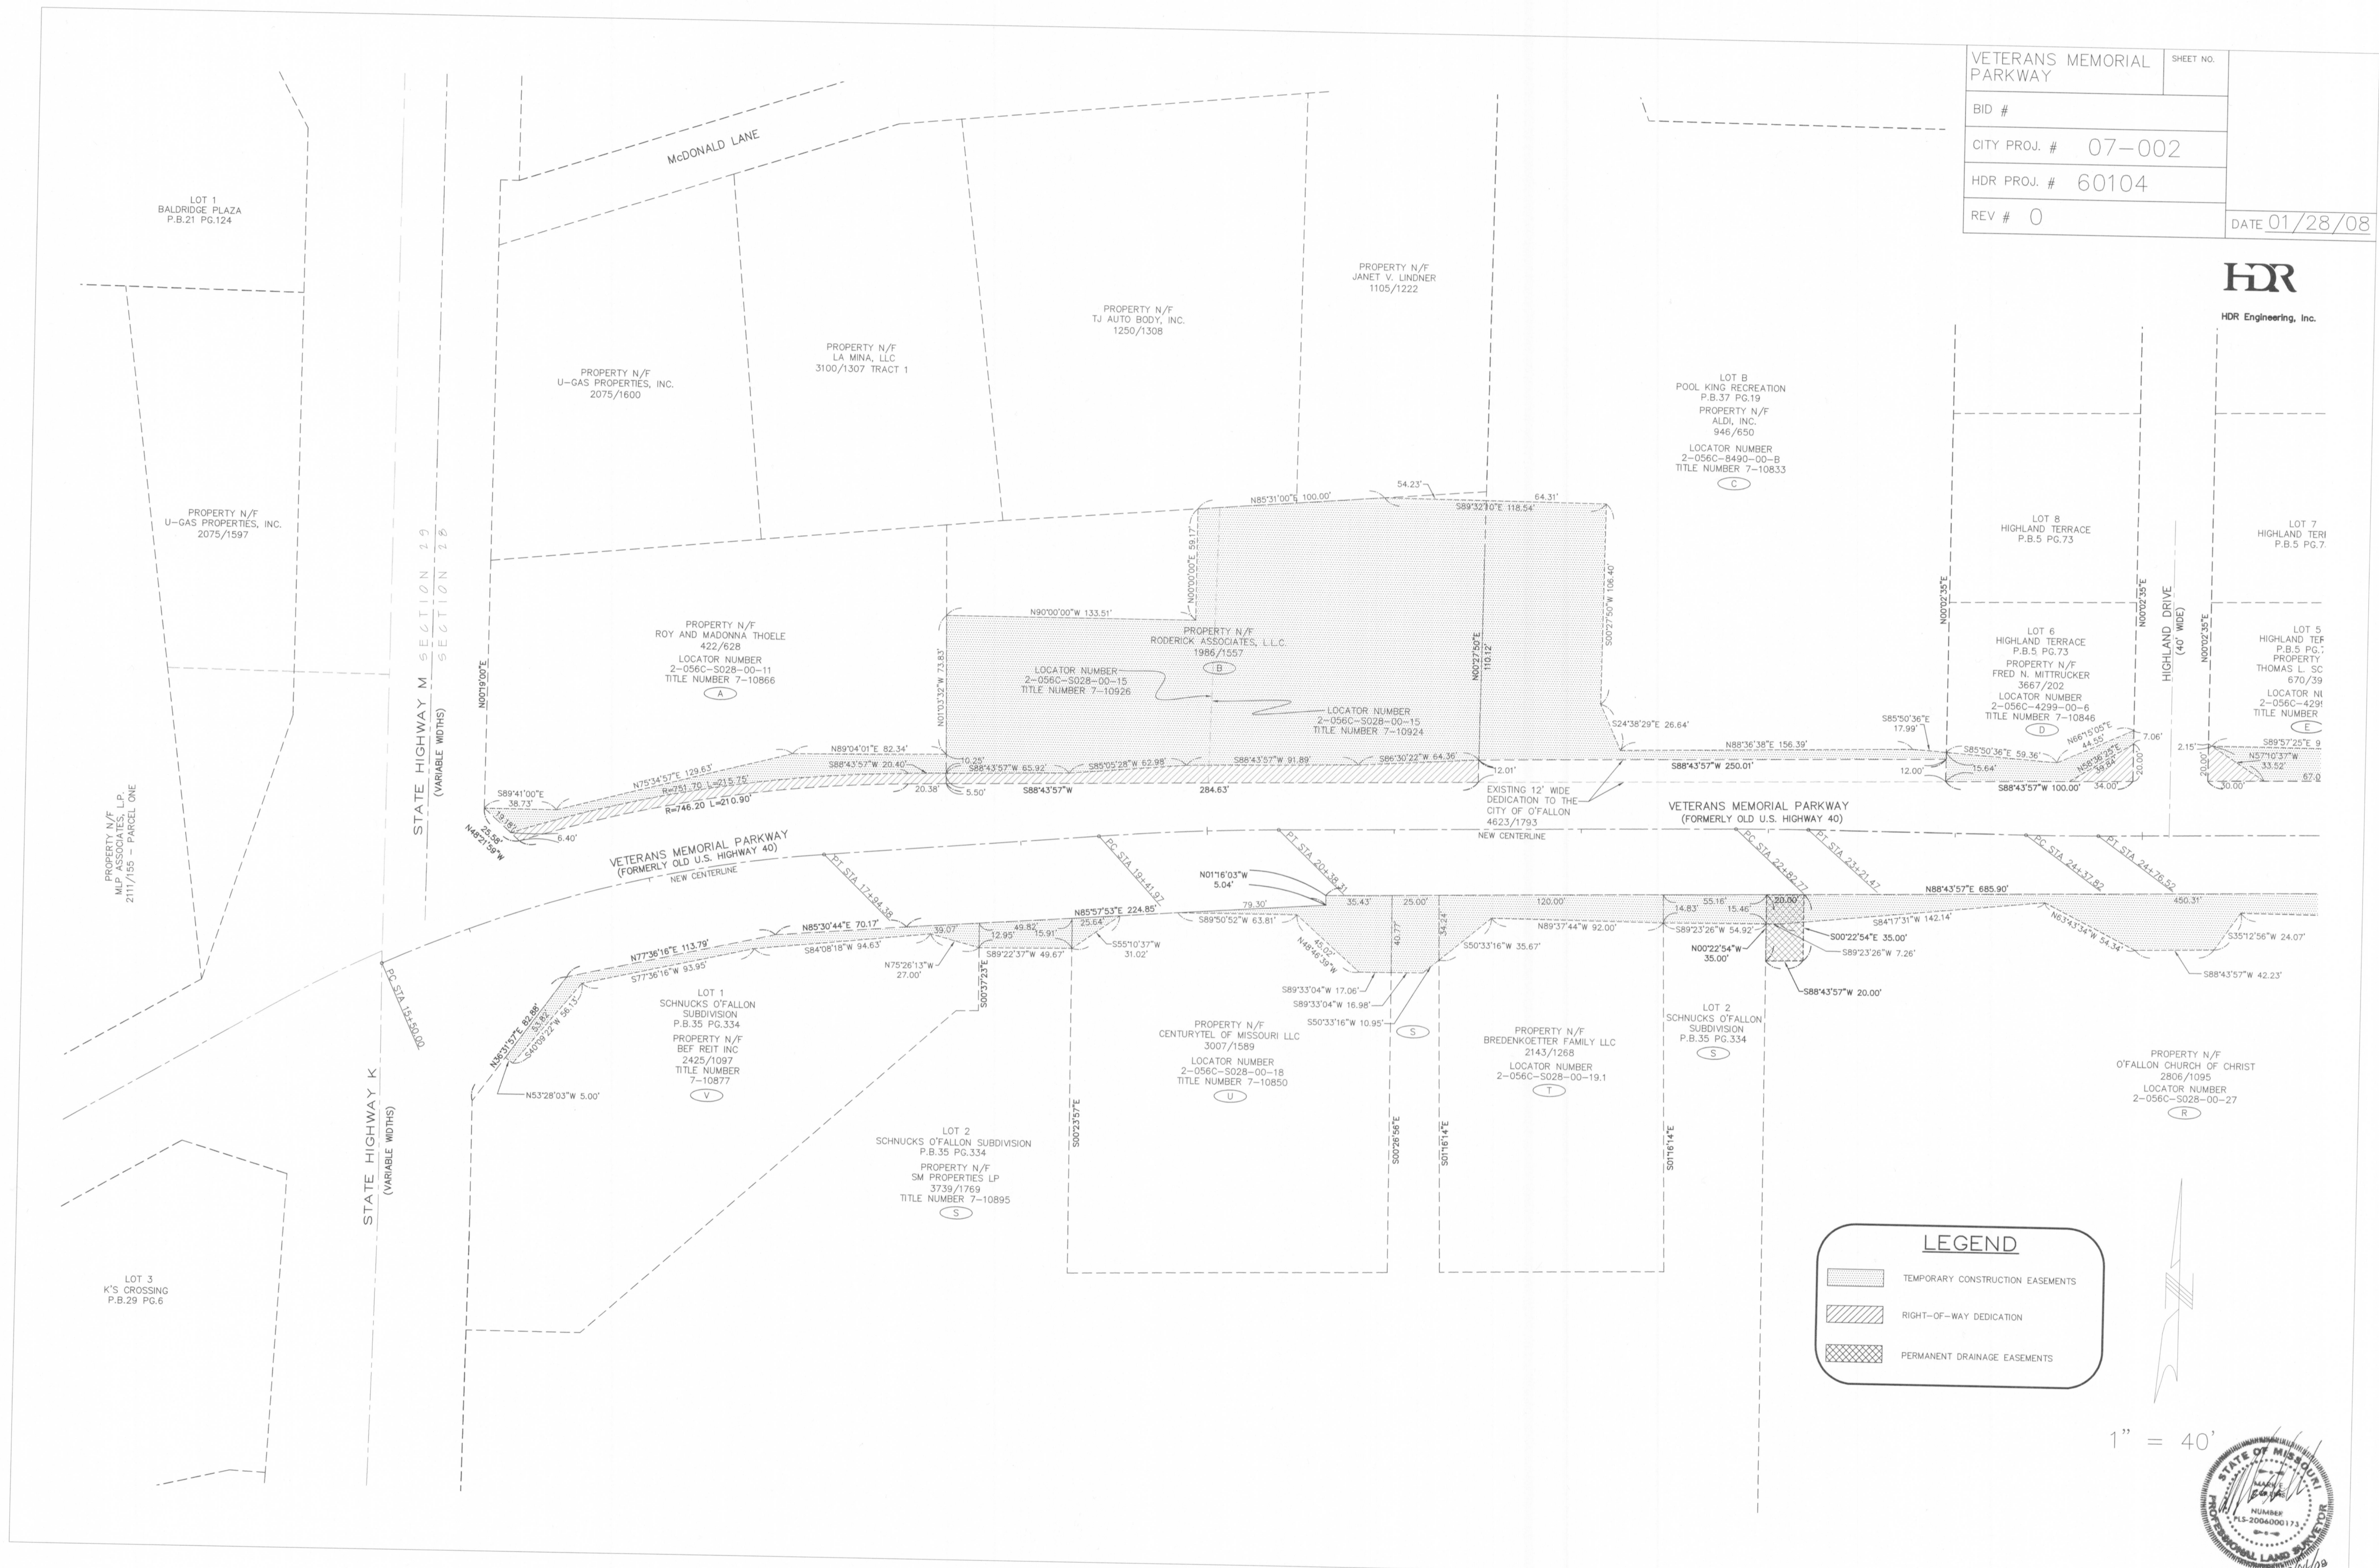

LEGEND

- TEMPORARY CONSTRUCTION EASEMENTS
- RIGHT-OF-WAY DEDICATION
- PERMANENT DRAINAGE EASEMENTS

1" = 40'



E:\DWG\A11000PLUS\11005A-HDR\SURVEY\EXHIBITS\11005A-PLAN.dwg, SHEET 2, 2/4/2008 1:21:55 PM, Sta. 54 AB