



CONCRETE MONUMENT #1
 N: 28148.3812
 E: 46301.5975
 EL = 438.77

NOTE:
 CONCRETE MONUMENT #3 FROM
 WATER TREATMENT PLANT PROJECT
 COORDINATES:
 N: 1295.6234
 E: 1542.2539

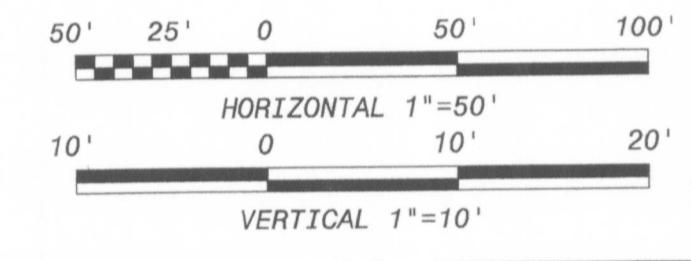

MATCH LINE STA 12+50 - CONTINUE SHEET B4

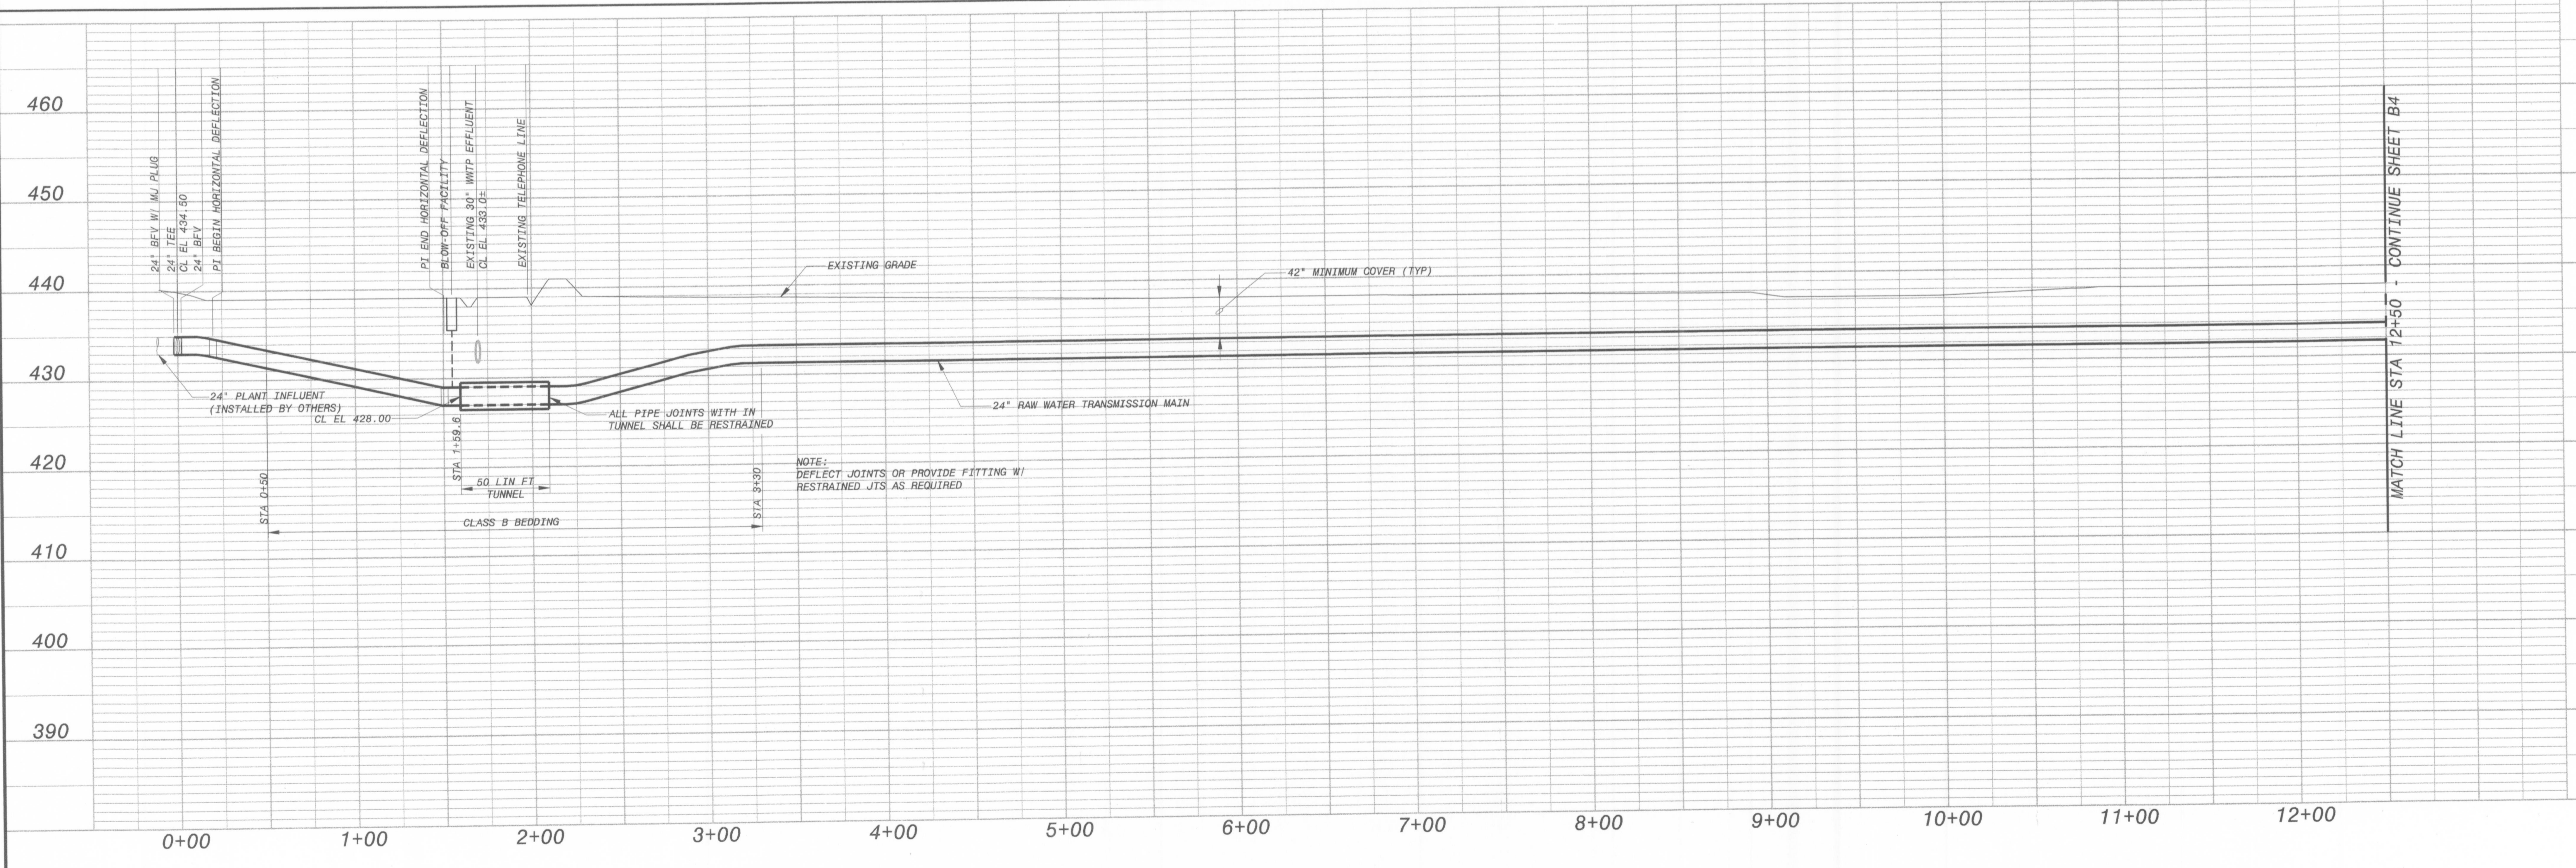

NOTE:
 DEFLECT JOINTS OR PROVIDE FITTING W/
 RESTRAINED JTS AS REQUIRED

MATCH LINE STA 12+50 - CONTINUE SHEET B4

BLACK & VEATCH Corporation Kansas City, Missouri	
CITY OF O'FALLON, MISSOURI WELL FIELD AND RAW WATER TRANSMISSION MAIN	
STA 0+00 TO STA 12+50	
DESIGNED: BPF DETAILED: DPH, CSA CHECKED: RFS APPROVED: KMN DATE: 3-7-02	PROJECT NO. 97515
B3	
SHEET 4 OF 15	