


NOTE:
 PROVIDE 3:1 SLOPE TO TOP OF EACH CAV.
 GRADING LIMITS NOT TO EXTEND BEYOND
 PERMANENT EASEMENT BOUNDARIES


FIELD FLOODED SEPTEMBER THROUGH
 FEBRUARY FOR WILD GAME HUNTING

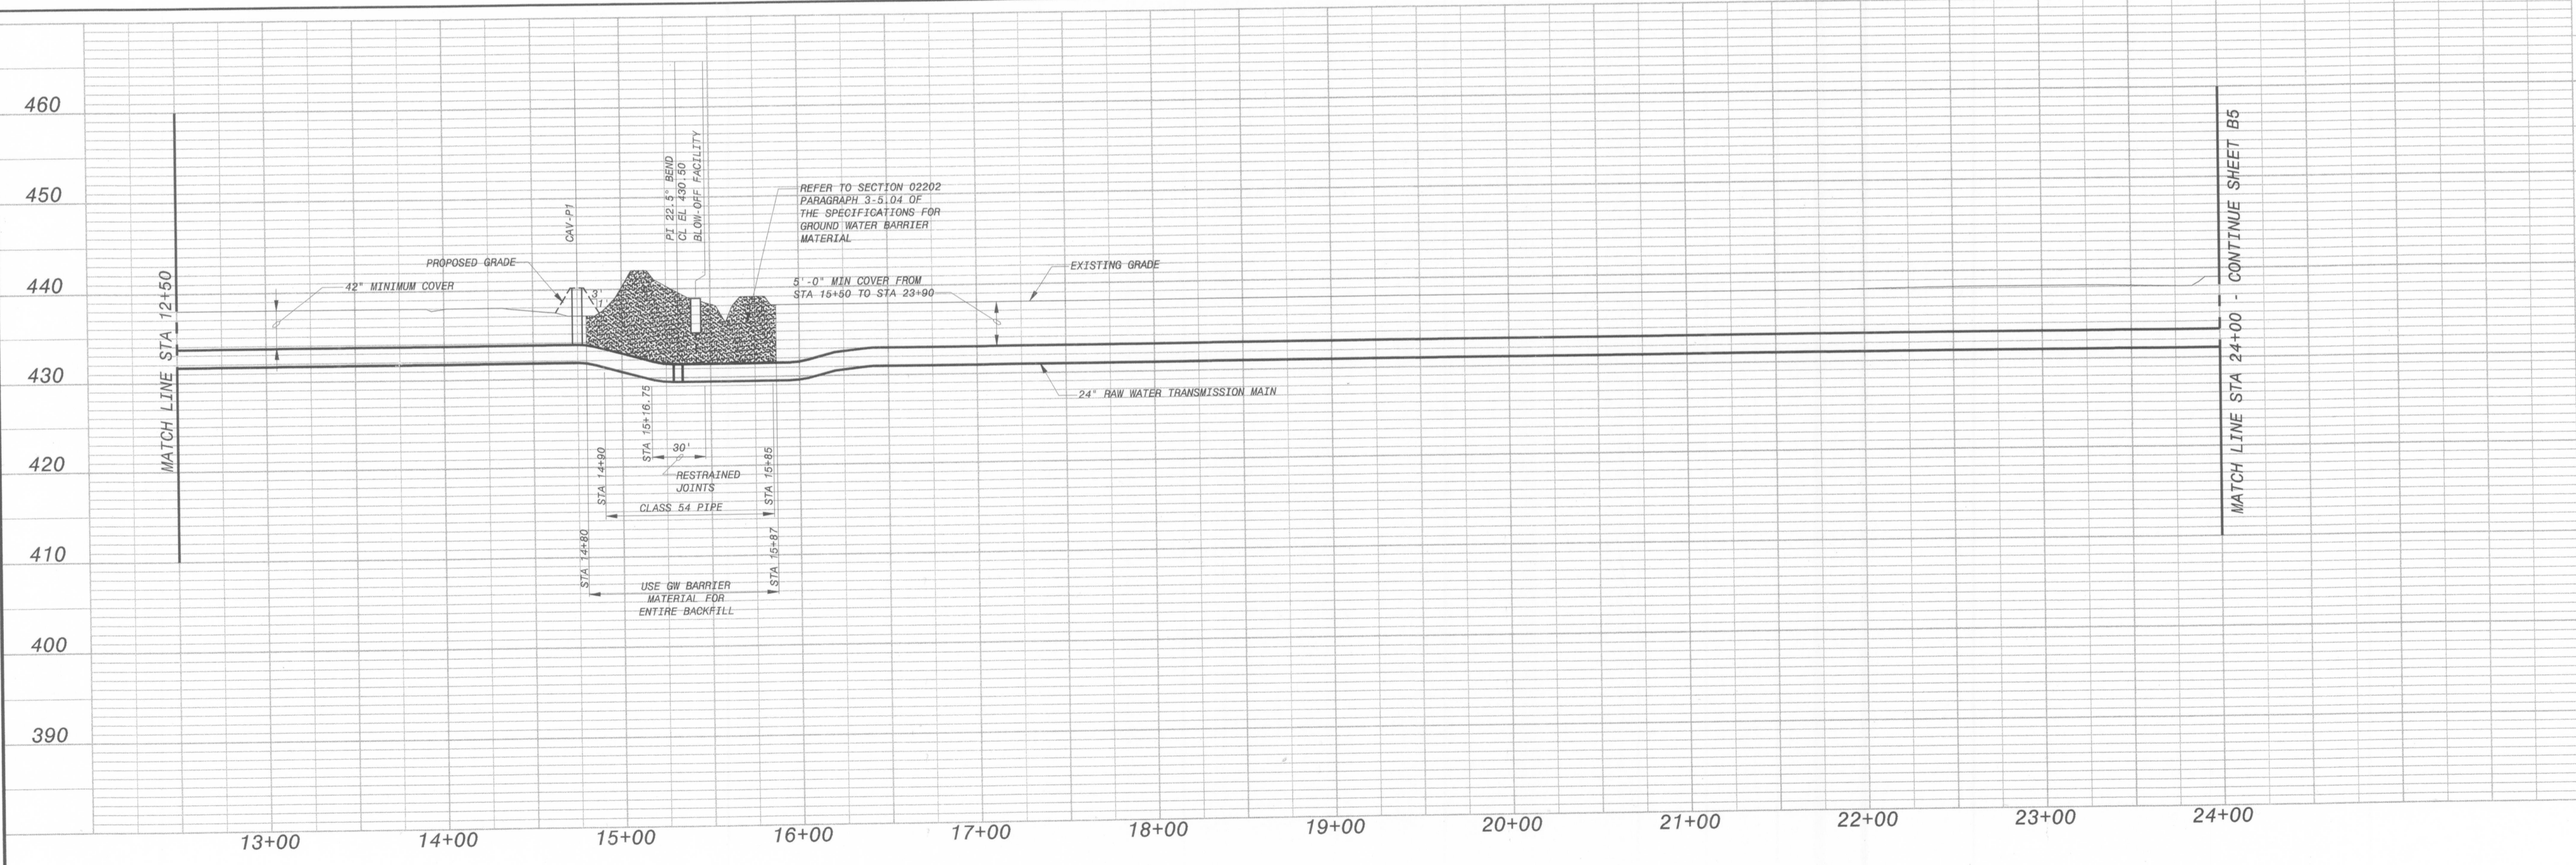

460
 450
 440
 430
 420
 410
 400
 390

13+00 14+00 15+00 16+00 17+00 18+00 19+00 20+00 21+00 22+00 23+00 24+00

| DATE | REVISIONS AND RECORD OF ISSUE | NO. | BY | CHK | APP |
|------|-------------------------------|-----|----|-----|-----|
| | | | | | |

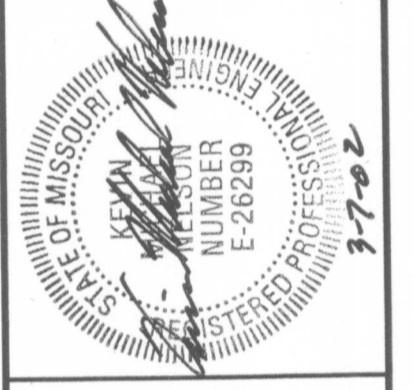

BLACK & VEATCH
 Corporation
 Kansas City, Missouri

CITY OF O'FALLON, MISSOURI
 WELL FIELD AND RAW WATER
 TRANSMISSION MAIN
 STA 12+50 TO STA 24+00

DESIGNED: BPF
 DETAILED: DPH, CSA
 CHECKED: RFS
 APPROVED: KMN
 DATE: 3-7-02

PROJECT NO.
97515

B4
 SHEET
 5 OF 15