



NO.	BY	DATE	REVISIONS AND RECORD OF ISSUE
1	CK		
2	APP		
3	APP		
4	APP		
5	APP		
6	APP		
7	APP		
8	APP		
9	APP		
10	APP		

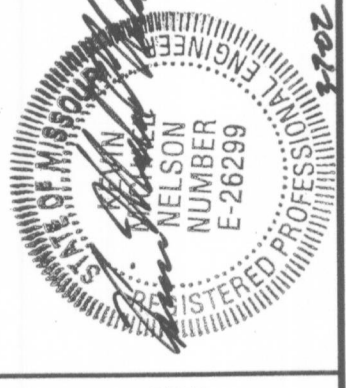

BLACK & VEATCH
 Corporation
 Kansas City, Missouri

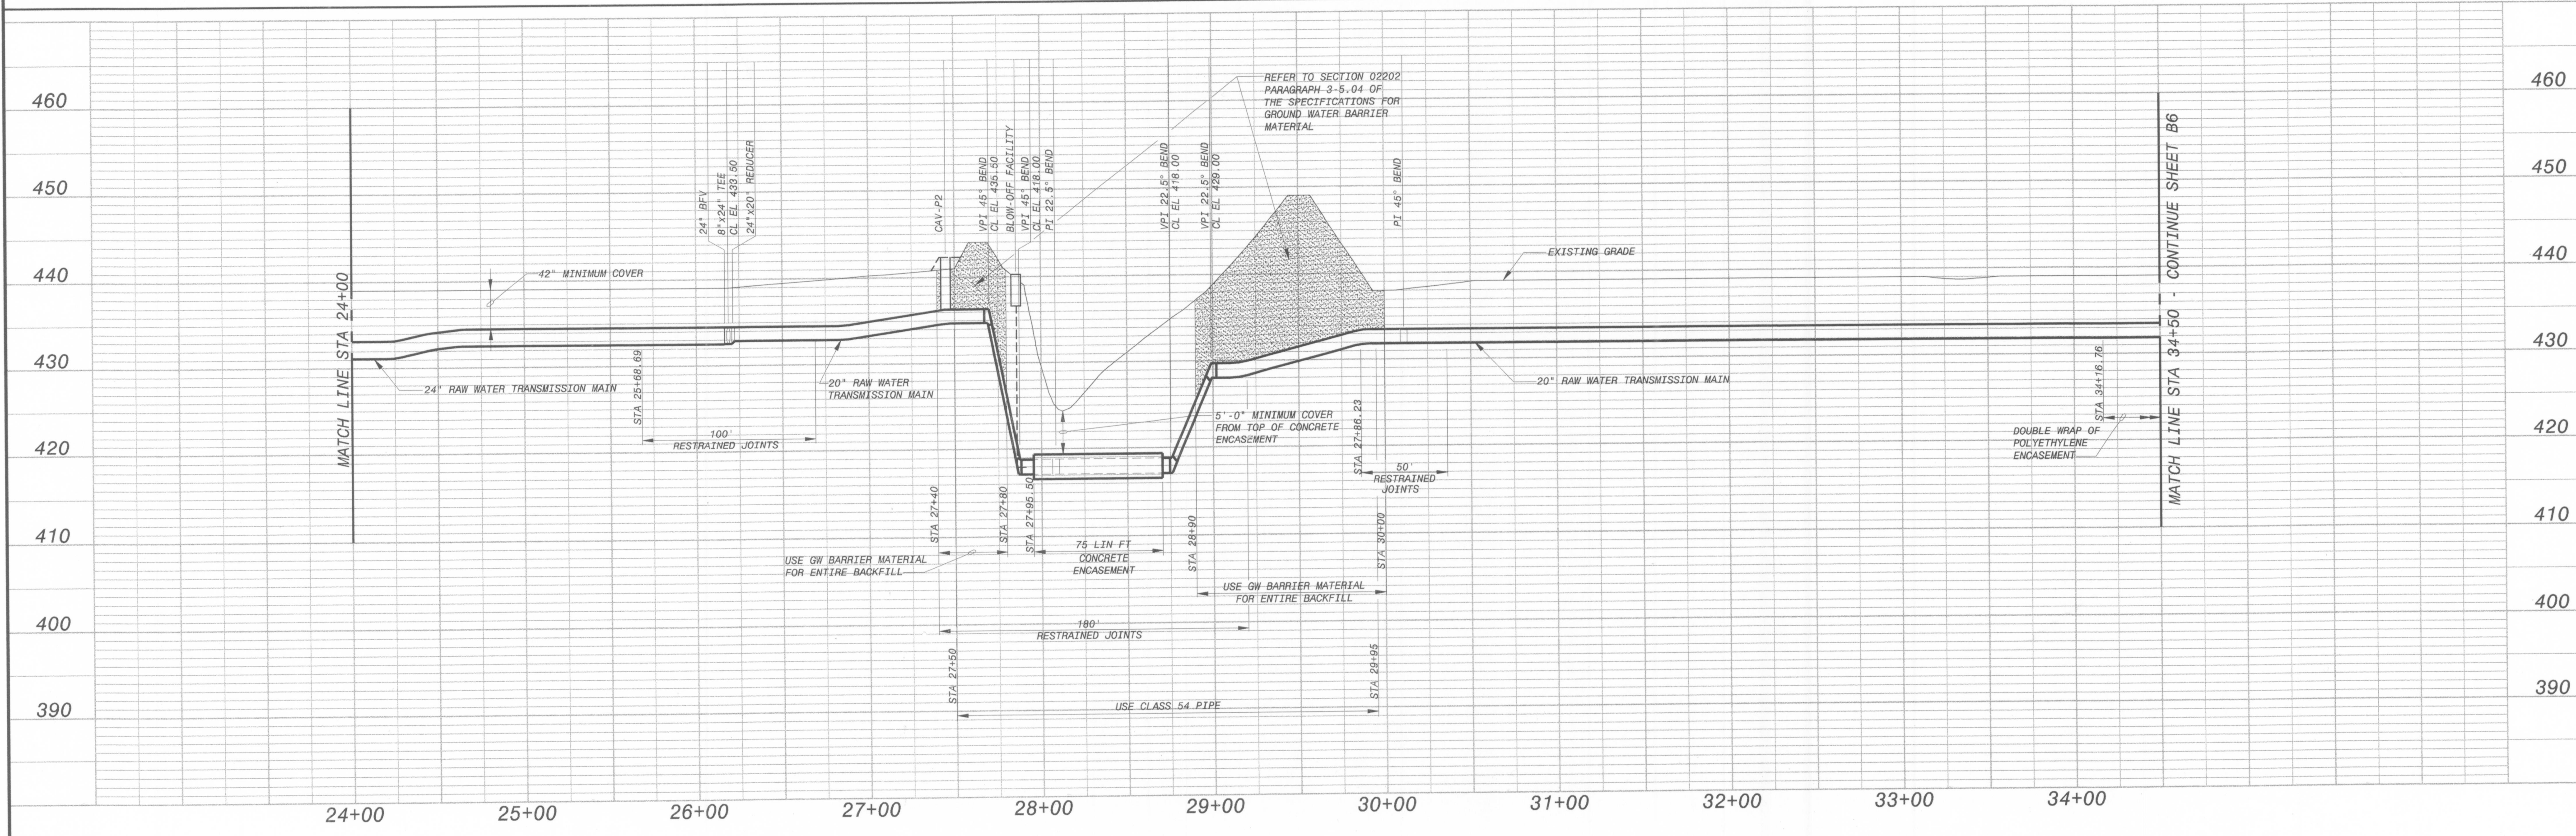

CITY OF FALLON, MISSOURI
WELL FIELD AND RAW WATER TRANSMISSION MAIN
 STA 24+00 TO STA 34+50

DESIGNED: BPF
 DETAIL: DPH, CSA
 CHECKED: RFS
 APPROVED: KMN
 DATE: 3-7-02

PROJECT NO.
97515

B5
 SHEET OF 15