



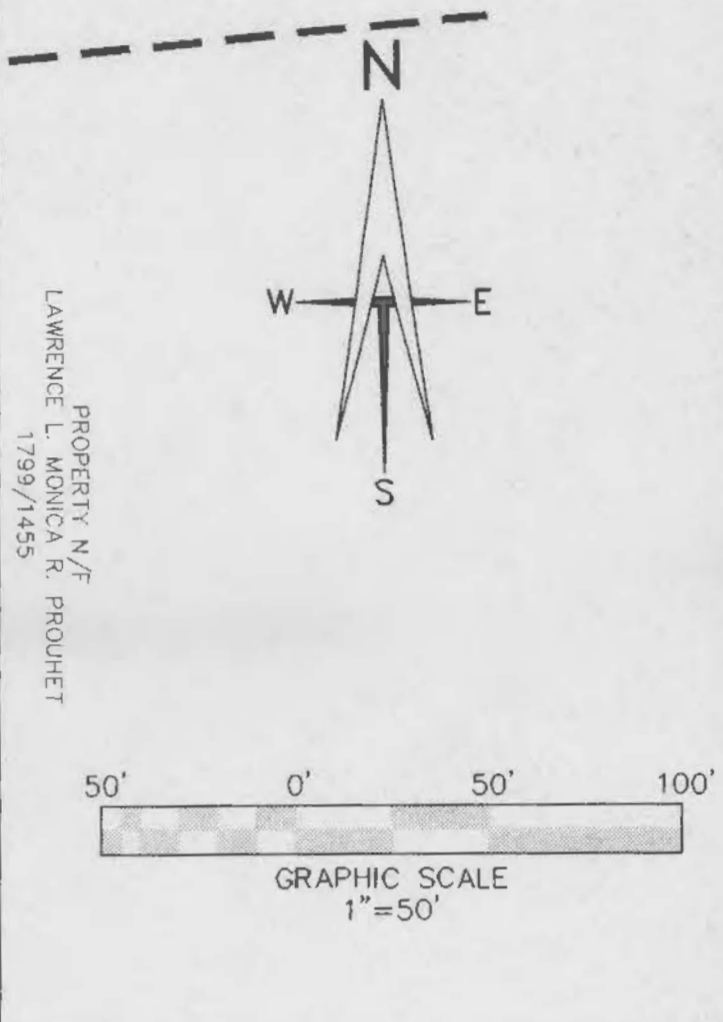

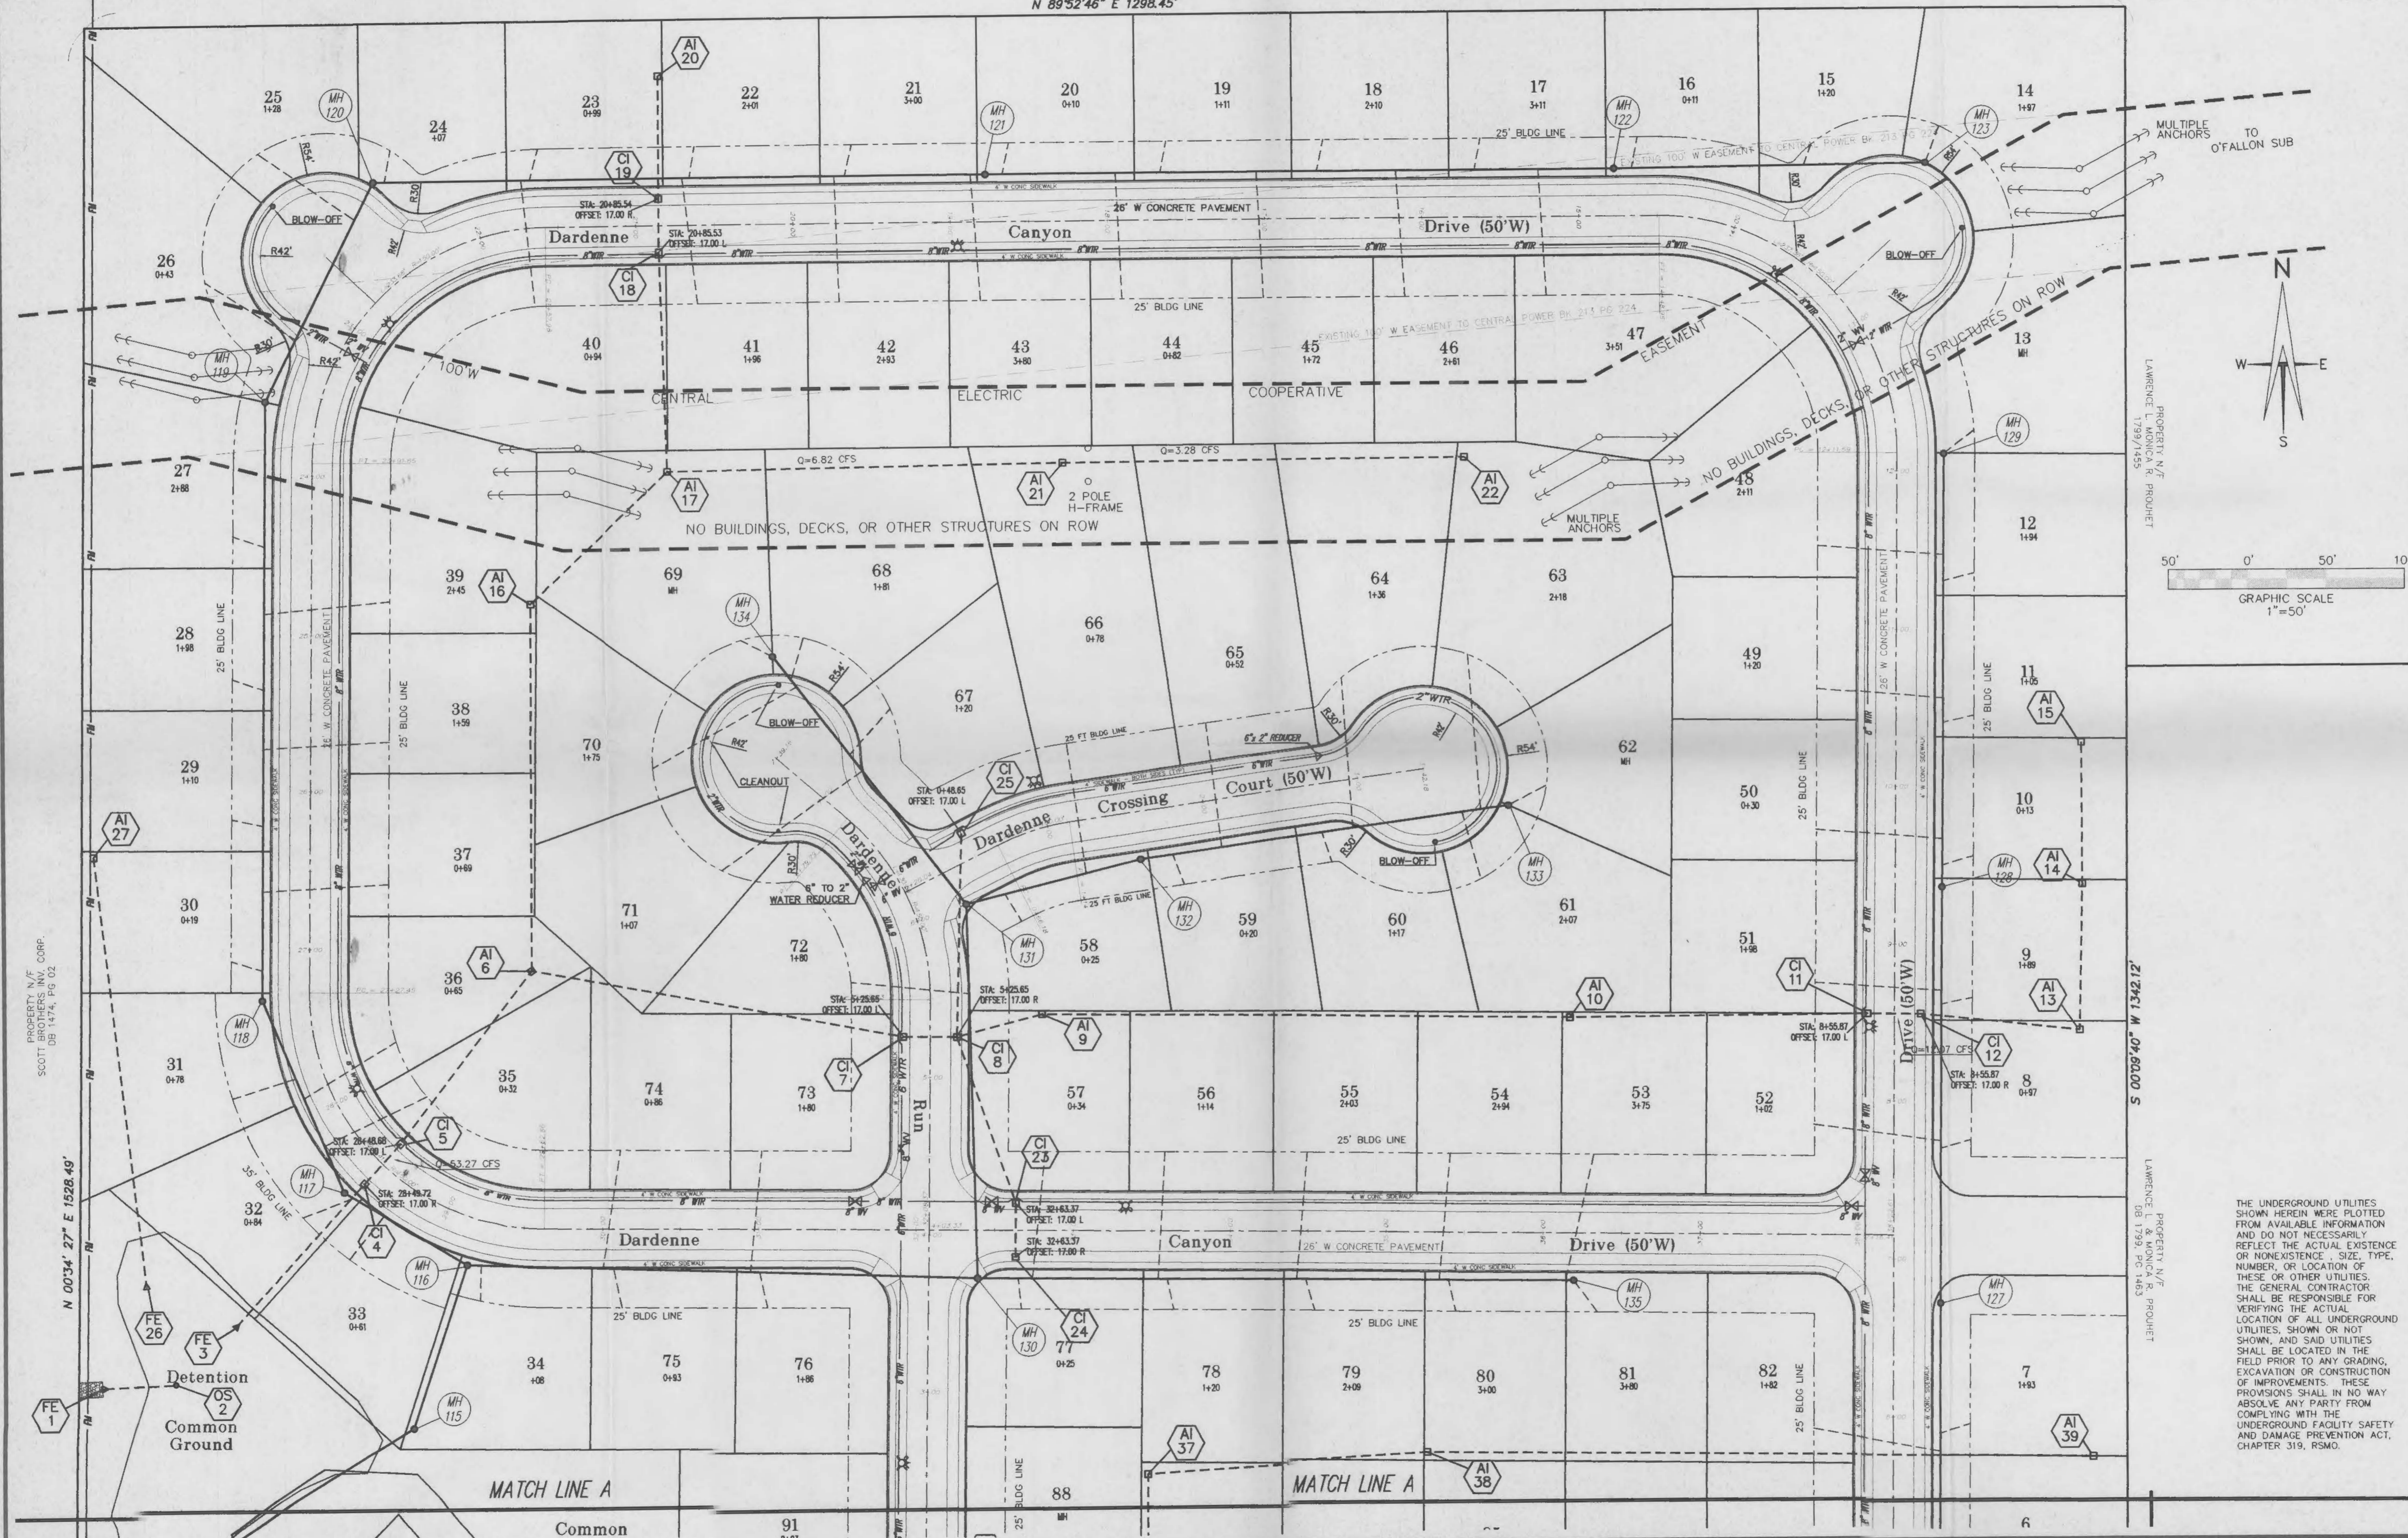

N 89°52'46" E 1298.45'

THE MANORS AT MEADOWBROOK  
FUTURE DEVELOPMENT  
DB 2062, PG 344



**DARDENNE LANDING  
FLAT PLAN**

ST. CHARLES ENGINEERING & SURVEYING, INC.  
801 S. FIFTH STREET, SUITE 202  
ST. CHARLES, MO 63301  
TEL: (636) 947-0607 FAX: (636) 947-2448



THE UNDERGROUND UTILITIES SHOWN HEREIN WERE PLOTTED FROM AVAILABLE INFORMATION AND DO NOT NECESSARILY REFLECT THE ACTUAL EXISTENCE OR NONEXISTENCE, SIZE, TYPE, NUMBER, OR LOCATION OF THESE OR OTHER UTILITIES. THE GENERAL CONTRACTOR SHALL BE RESPONSIBLE FOR VERIFYING THE ACTUAL LOCATION OF ALL UNDERGROUND UTILITIES, SHOWN OR NOT SHOWN, AND SAID UTILITIES SHALL BE LOCATED IN THE FIELD PRIOR TO ANY GRADING, EXCAVATION OR CONSTRUCTION OF IMPROVEMENTS. THESE PROVISIONS SHALL IN NO WAY ABSOLVE ANY PARTY FROM COMPLYING WITH THE UNDERGROUND FACILITY SAFETY AND DAMAGE PREVENTION ACT, CHAPTER 319, RSMO.

ORDER NO.	99-0503-01
DATE	2/3/00
	3

PROPERTY N/F  
SCOTT BROTHERS INV. CORP.  
DB 1474, PG 02

PROPERTY N/F  
LAWRENCE L. MONICA R. PROUHET  
1793/1455

PROPERTY N/F  
LAWRENCE L. & MONICA R. PROUHET  
DB 1793, PG. 1483

N 00°34' 27" E 1528.49'

S 00°09' 40" W 1342.12'

MATCH LINE A

MATCH LINE A