


Map No. 200460

NORTH WIND ESTATES

PART OF S.W. 1/4 OF S.E. 1/4 SEC. 20 - T19R 47N., R. 3 E.

3174

STATE OF MISSOURI
COUNTY OF STEPHENS
FILED FOR RECORD
MAY 8 1967
Arthur A. Taylor 9:45
Recorder - Stephens Co., Mo.

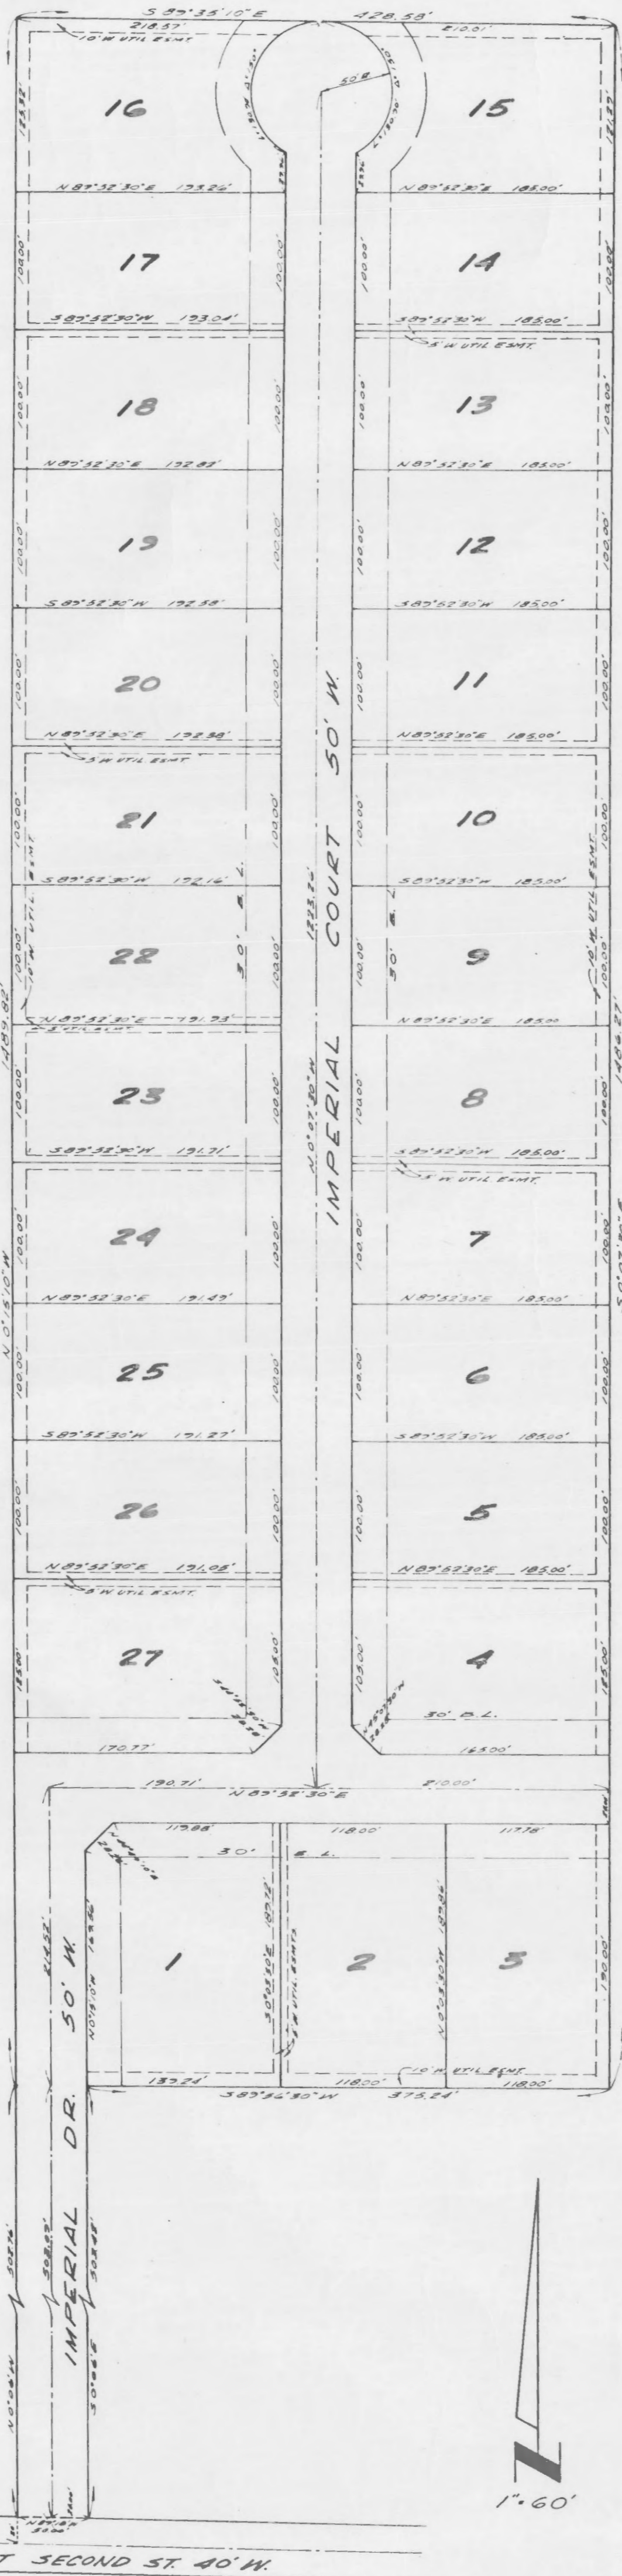

November 10, 1966

This is to certify that at the request of Russell H. Enger and Marie V. Enger, husband and wife, I have surveyed and subdivided a tract of land being part of the Southwest 1/4 of the Southeast 1/4 of Section 20 Township 47 North, Range 3 East, located within the City of O'Fallon, Missouri and that the results of this survey and subdivision are correctly shown on this plat.

Donald B. Pelt
Registered Land Surveyor

We, the undersigned, Russell H. Enger and Marie V. Enger, husband and wife, being the owners of the land described in the above Surveyors Certificate have caused said tract of land to be surveyed and subdivided in the manner shown upon this plat, which subdivisions shall hereafter be known as "NORTH WIND ESTATES". Said Subdivision shall be subject to the same conditions, reservations, and restrictions as set forth in an instrument dated _____ and executed by the undersigned owners and filed for record in Book No. _____ of said Book in the Office of the Recorder of Deeds of St. Charles County, Missouri.

IN TESTIMONY WHEREOF, we have hereunto set our hands this 1st day of MAY 1967

Russell H. Enger *Marie V. Enger*
Russell H. Enger Marie V. Enger

State of Missouri)

County of St. Charles)

On this 1st day of MAY 1967, before me personally appeared Russell H. Enger and Marie V. Enger, husband and wife, who being by me duly sworn, did say that they are the owners of this property, and the said Russell H. Enger and Marie V. Enger acknowledged said above instruments to be their free act and deed.

IN TESTIMONY WHEREOF, I have hereunto set my hand and affixed my official seal in St. Charles County, Missouri, the day and year first above written.

Charles H. Deff My Term of Office Expires 11 Aug. 1967
Notary Public

State of Missouri)

City of O'Fallon)

I, *Orville J. Mahler*, City Clerk hereby certify that Ordinance No. 277 approving this plat and directing me to addres same under my hand and seal was duly passed and approved by City Council of City of O'Fallon, Missouri, and same approved by the Mayor of said City on the 1st day of MAY 1967 and as Ordinance directed I hereby addres said plat by my hand and seal of said City this 1st day of MAY 1967.

Orville J. Mahler
City Clerk
O'Fallon, Missouri

pg 46