


RESUBDIVISION OF LOTS 13, 14, 15, 16, 17 AND 18 OF "NORTH WIND ESTATES"

NORTH

Scale: 1" = 50'

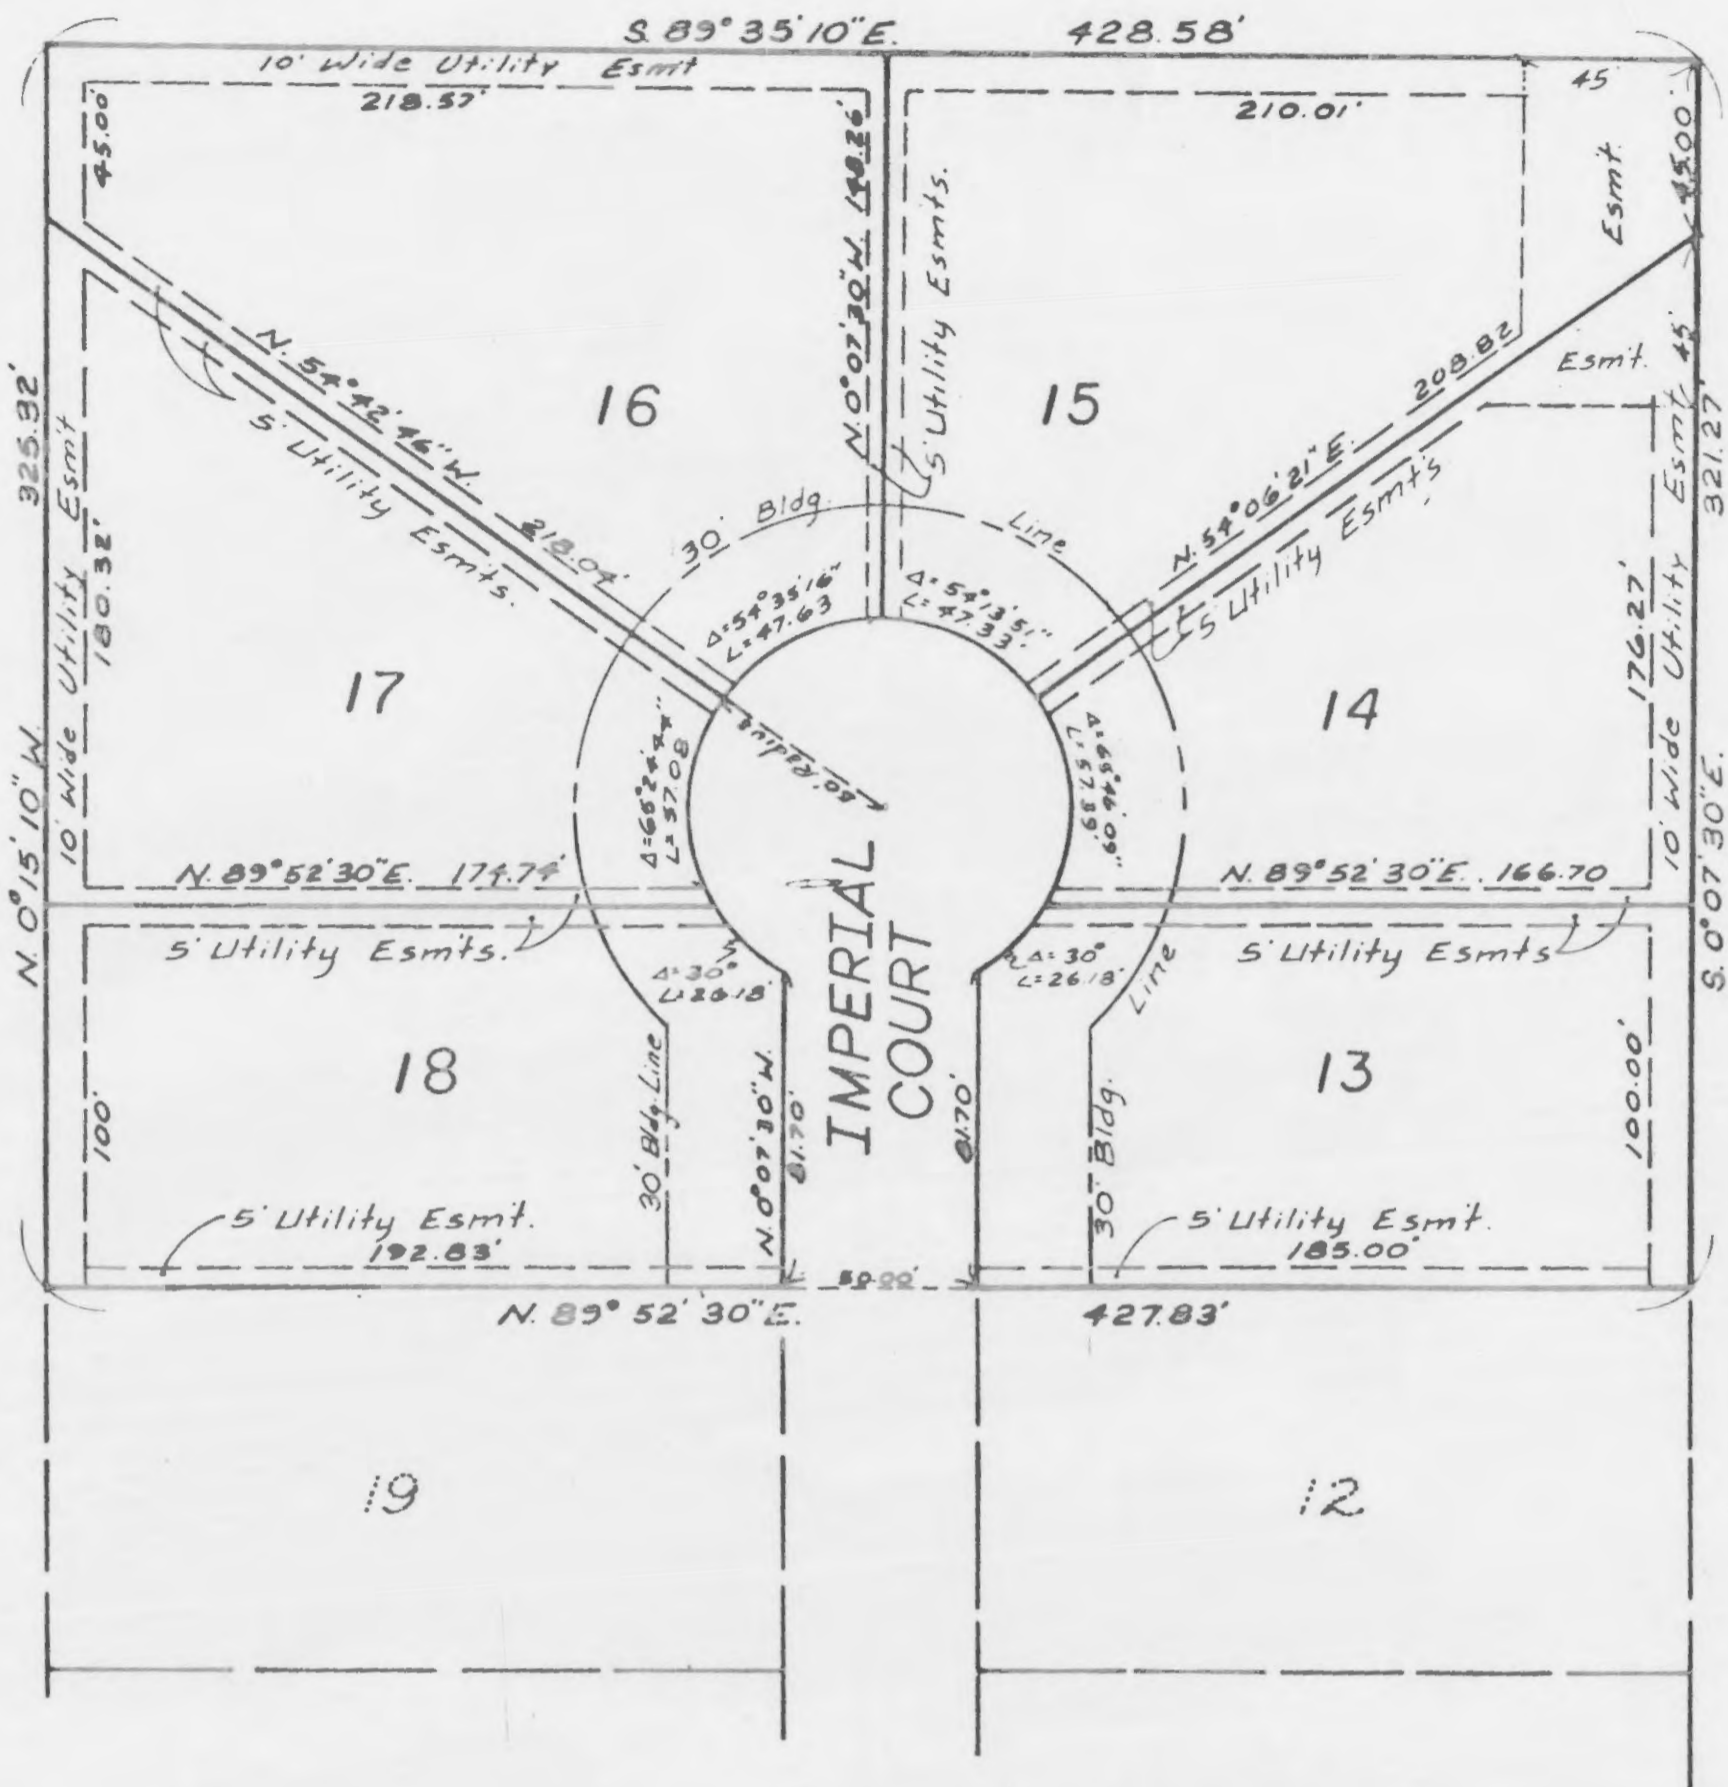

This is to certify that at the request of Russell H. Enge and Marie V. Enge, husband and wife, I have surveyed and resubdivided Lots 13, 14, 15, 16, 17 and 18 of "NORTH WIND ESTATES", a subdivision in the City of O'Fallon, Missouri, said subdivision recorded in Plat Book 11, Page 46, of the Office of the Recorder of Deeds, St. Charles County, Missouri; and that the results of said survey and resubdivision are correctly represented upon this plat surveyed during the month of January, 1971.

*Richard D. Matto*  
Richard D. Matto L. S. 1113



The undersigned Russell H. Enge and Marie V. Enge, husband and wife, being the owners of the land described in the surveyors certificate, hereby abandon, vacate and release all roadways and easements affecting the aforesaid land established and created by its prior execution and recording of "NORTH WIND ESTATES".

The undersigned Russell H. Enge and Marie V. Enge, husband and wife, being the owners of the land above described, which resubdivision and plat of said land shall hereafter be known as "RESUBDIVISION OF LOTS 13, 14, 15, 16, 17 and 18 OF NORTH WIND ESTATES", hereby declare said resubdivision to be subject to the same conditions, reservations and restrictions as set forth in an instrument dated 6/7/67 and executed by the undersigned owners and signed for recording in Book 474, Page 604, in the Office of the Recorder of Deeds, St. Charles County, Missouri.

IN TESTIMONY WHEREOF, we have hereunto set our hands this 4 day of October, 1971.

*Russell H. Enge*      *Marie V. Enge*  
Russell H. Enge      Marie V. Enge

State of Missouri      )  
                                  ) ss Notary for the County of St. Louis  
County of St. Charles ) which adjoins the County of St. Charles



On this 13 day of October, 1971, before me personally appeared Russell H. Enge and Marie V. Enge, husband and wife, to me personally known, who being by me duly sworn, did say that they are the owners of this property, and that said Russell H. Enge and Marie V. Enge acknowledged said above instruments to be their free act and deed.

IN TESTIMONY WHEREOF, I have hereunto set my hand and affixed my official seal in St. Charles County, Missouri, the day and year first above written.

*James Freund*  
Notary Public

My term expires April 24, 1972

11894

State of Missouri      )  
                                  ) ss  
City of O'Fallon      )

I, Orville S. Maher City Clerk hereby certify that Ordinance No. 384 approving this plat and directing me to endorse same under my hand and seal was duly passed and approved by City Council of City of O'Fallon, Missouri, and same approved by the Mayor of said City on the 15th day of April, 1971 and as Ordinance directed I hereby endorse said plat by my hand and seal of said City this 17th day of October, 1971.

OCT 22 1971 11:30 A.M.  
*Orville S. Maher*

*Orville S. Maher*  
City Clerk  
O'Fallon, Missouri