


ST. BARNABAS PARK PLAT 2  
CITY OF O'FALLON, MO.

18-148

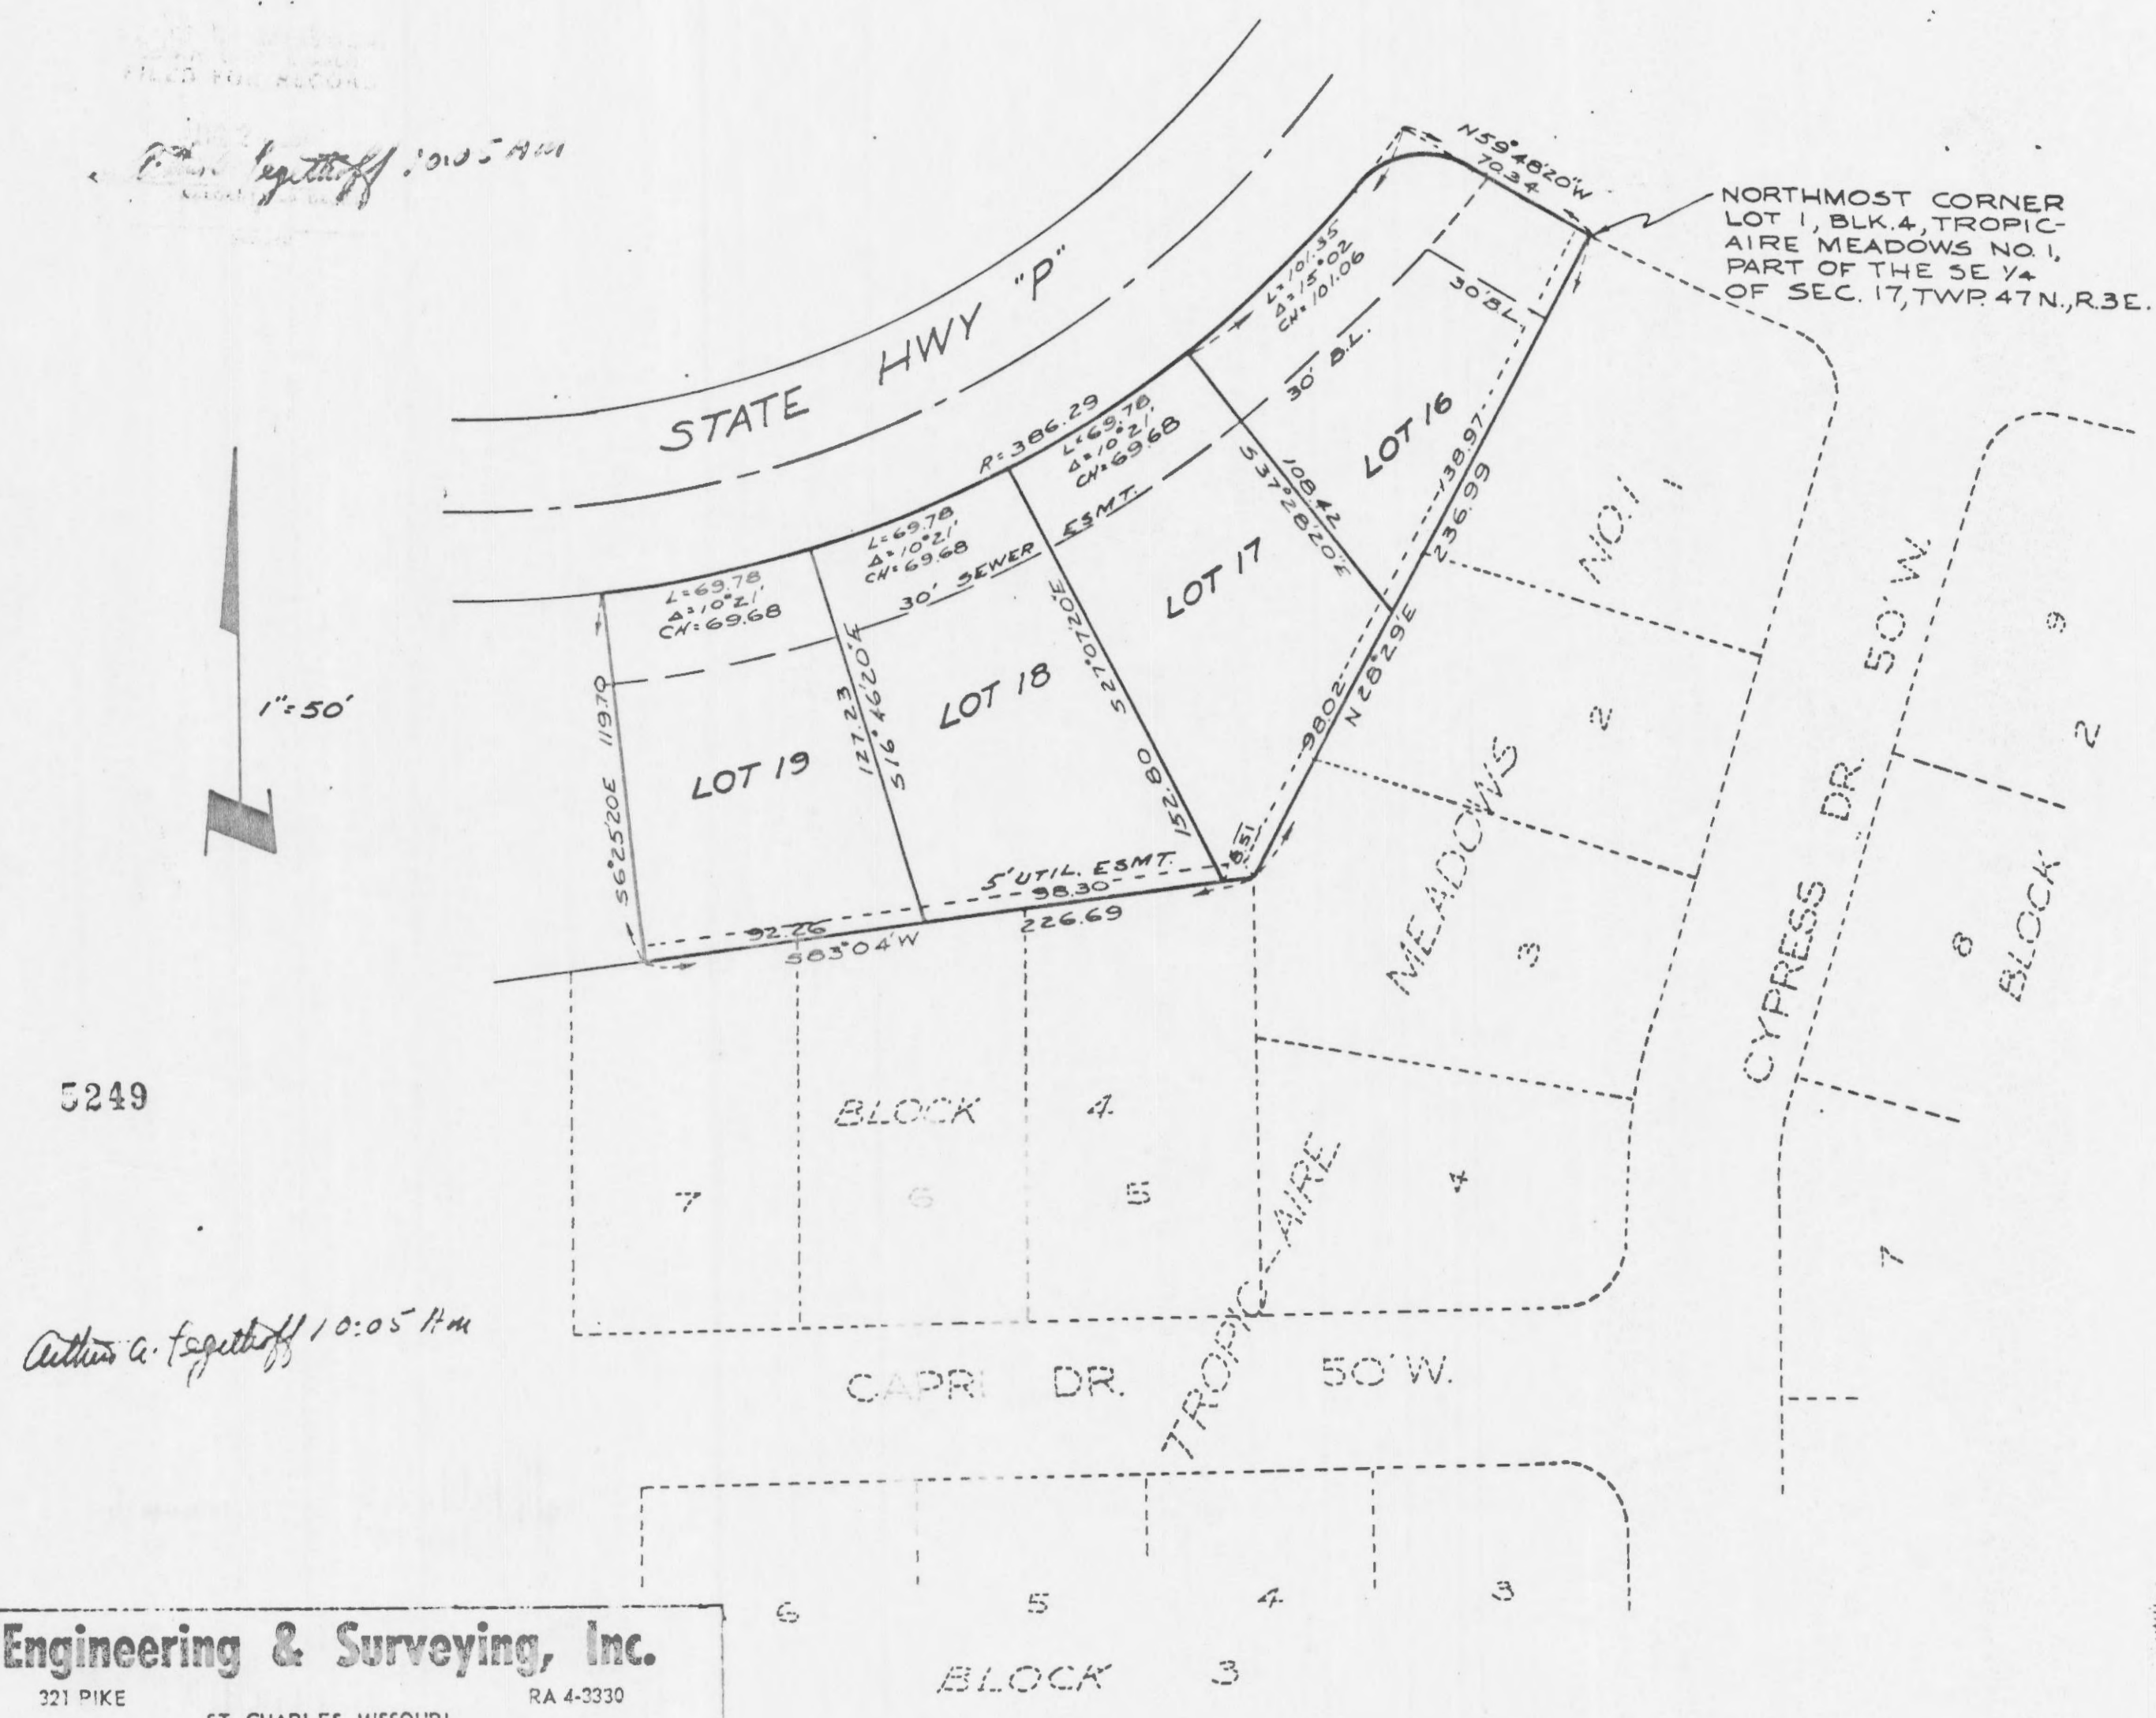

NORTHMOST CORNER  
LOT 1, BLK. 4, TROPIC-  
AIRE MEADOWS NO. 1,  
PART OF THE SE 1/4  
OF SEC. 17, TWP. 47N., R. 3E.

5249

Arthur G. Fogarty 10:05 AM

**Engineering & Surveying, Inc.**  
221 PIKE ST. CHARLES, MISSOURI RA 4-3330



This is to certify that at the request of the Tropic-Aire Meadows Inc., a Missouri Corporation I have surveyed and subdivided a tract of land being part of Section 17, Township 47 North, Range 3 East, located within the City of O'Fallon, Missouri, and that the results of this survey and subdivision are correctly represented upon this plat.

*Charles P. Ruff*  
Registered Land Surveyor

We, the undersigned, Tropic-Aire Meadows Inc., a Missouri Corporation, being the owners of the land described in the above Surveyor's Certificate, have caused said tract of land to be surveyed and subdivided in the manner shown upon this plat. Which Subdivision shall hereafter be known as "ST. BARNABAS PARK PLAT 2". Said Subdivision shall be subject to the same conditions, reservations, and restrictions as set forth in an instrument dated \_\_\_\_\_ and executed by the undersigned owners and filed for record in Book No. \_\_\_\_\_ on Page \_\_\_\_\_ of said Book in the Office of the Recorder of Deeds of St. Charles County, Missouri.

IN TESTIMONY WHEREOF, We have hereunto set our hands this 5th day of March, 1964.

TROPIC-AIRE MEADOWS, INC.  
A Missouri Corporation

ATTEST: *Jesse E. Smith*  
Jesse E. Smith, Secretary

BY: *Walter R. Schaeffer*  
Walter R. Schaeffer, President

State of Missouri )  
County of St. Charles ) ss

On this 5 day of MARCH 1964 before me personally appeared Walter R. Schaeffer, to me personally known, who being by me duly sworn, did say that he is the President of the Tropic-Aire Meadows Inc., a Corporation under the laws of the State of Missouri, and that the seal affixed on the foregoing instrument is the Corporate Seal of said Corporation, and that said instrument was signed and sealed on behalf of said Corporation by authority of its Board of Directors and the said Walter R. Schaeffer, acknowledged said instrument to be the free act and deed of said corporation.

IN TESTIMONY WHEREOF, I have hereunto set my hand and affixed my official seal in St. Charles, County, Missouri, the day and year first above written.

*Walter J. Gabel*  
Notary Public

My term of Office expires June 26-1967

State of Missouri )  
City of O'Fallon ) ss

I, Carroll L.anner City Clerk hereby certify that Ordinance No. 111 approving this plat and directing me to endorse same under my hand and seal was duly passed and approved by City Council of City of O'Fallon, Missouri, and same approved by the Mayor of said City on the \_\_\_\_\_ and as Ordinance directed I hereby endorse said plat by my hand and seal of said City this 5th day of MARCH 1964.

*Carroll L.anner*  
City Clerk  
O'Fallon, Missouri