


U.O.1707

WESTWOOD ACRES SUBD. NO. 4


PART OF FRACTIONAL SEC. 29 & U.S. SUR. 55 TWP. 47 N, R 3 E
ALSO PART OF WESTWOOD ACRES SUBD. NO. 2 CITY OF O'FALLON, MO.

Engineering & Surveying, Inc.
321 PIKE ST. CHARLES, MISSOURI RA 4-3330

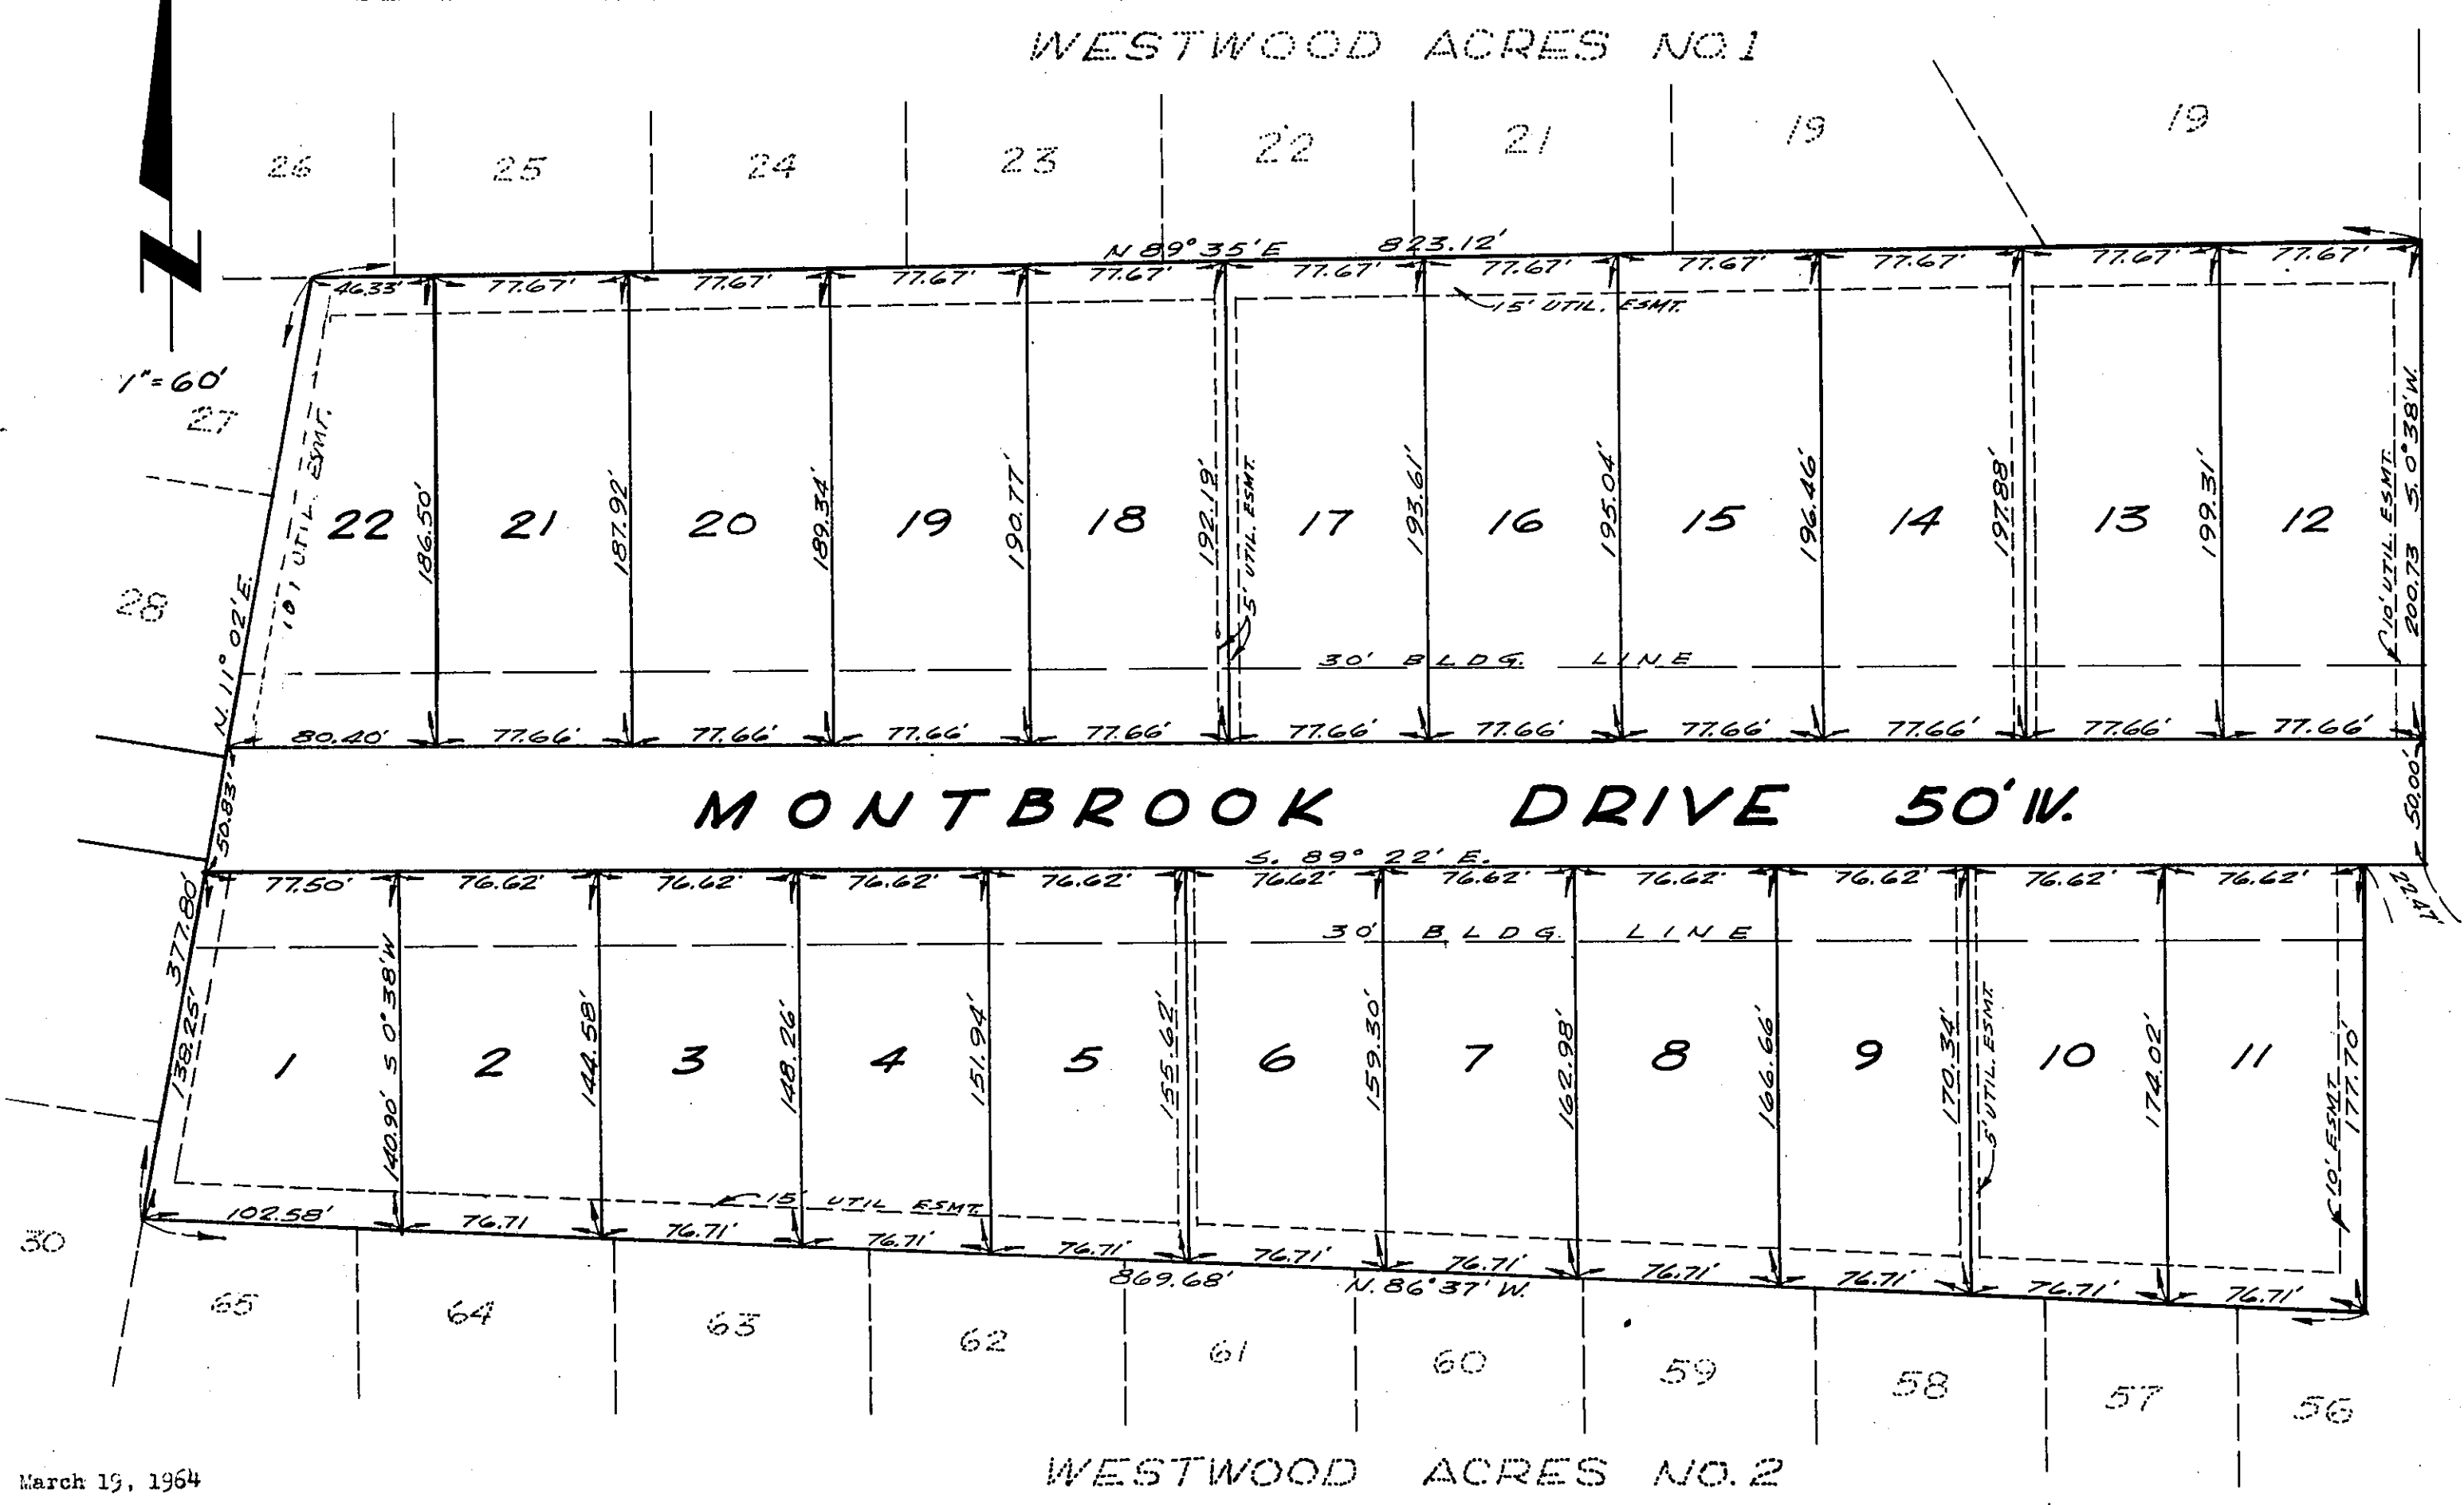

2824

4 PM.
Arthur L. Jagtloff
Marie Haverstein

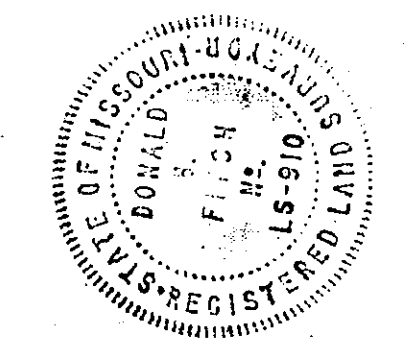

March 15, 1964

This is to certify that at the request of **Emco Corporation** I have surveyed a tract of land and subdivided same being part of Fractional Section 29 and U. S. Survey 55 Township 47 North, Range 3 East, City of O'Fallon, Missouri, and that the results are correctly shown on this plat.

Donald B. Sitch
Registered Land Surveyor

We the undersigned, **Emco Corporation** being the owners of the land described in the above Surveyor's Certificate, have caused said tract of land to be surveyed and subdivided in the manner shown upon the above plat. which subdivision shall hereafter be known as "WESTWOOD ACRES SUBDIVISION NO. 4". Said subdivision shall be subject to the conditions, reservations and restrictions as set forth in an instrument dated _____ and executed by the undersigned owners and filed for record in Book No. _____ of said Book in the Office of the Recorder of Deeds of St. Charles County, Missouri.


IN TESTIMONY WHEREOF, We have hereunto set our hands this 19th day of March 1964.
State of Missouri)
County of St. Charles) ss

President *Leo P. Scott*
Leo P. Scott
EMSCO CORPORATION
A Missouri Corporation

Attack *Delmar C. Emge*
Delmar C. Emge
Secretary

On this 19th day of March, 1964, before me personally appeared Leo P. Scott, to me personally known, who being by me duly sworn, did say that he is the president of the Emco Corporation, a Missouri Corporation under the laws of the State of Missouri, and that the seal affixed to the foregoing instrument is the corporate seal of said corporation, and that said instruments were signed and sealed on behalf of said Corporation by authority of its Board of Directors, and the said Leo P. Scott acknowledged said instruments to be the free act and deed of said Corporation.

IN TESTIMONY WHEREOF, I have hereunto set my hand and affixed my official seal in St. Charles County, Missouri, the day and year first above written.
State of Missouri)
City of O'Fallon) ss

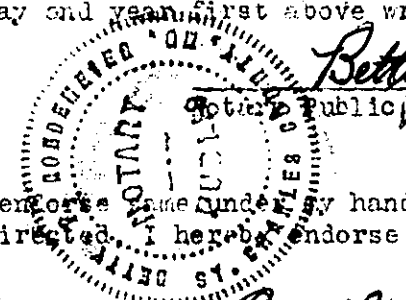

Betty F. Rademier
Notary Public My term of Office expires Feb. 26, 1967

I Orville J. Maher, City Clerk, hereby certify that Ordinance No. 261 approving this plat and directing me to enforce same under my hand and seal was duly passed and approved by the City Council, of City of O'Fallon, Missouri and same approved by the Mayor of said City on the _____ and as Ordinance directed hereby endorse said plat by my hand and seal of said City this 27th day of MAY 1964.



Orville J. Maher
City Clerk of the City of O'Fallon, Mo.