


WESTWOOD ACRES PLAT 5

PART OF FRAC. SEC. 29 TWP. 47 N., R. 3 E.
CITY OF O'FALLON, MO.

STATE OF MISSOURI
COUNTY OF ST. CHARLES
FILED FOR RECORD

Jul 22 1969 9:50 AM
A. J. [Signature]

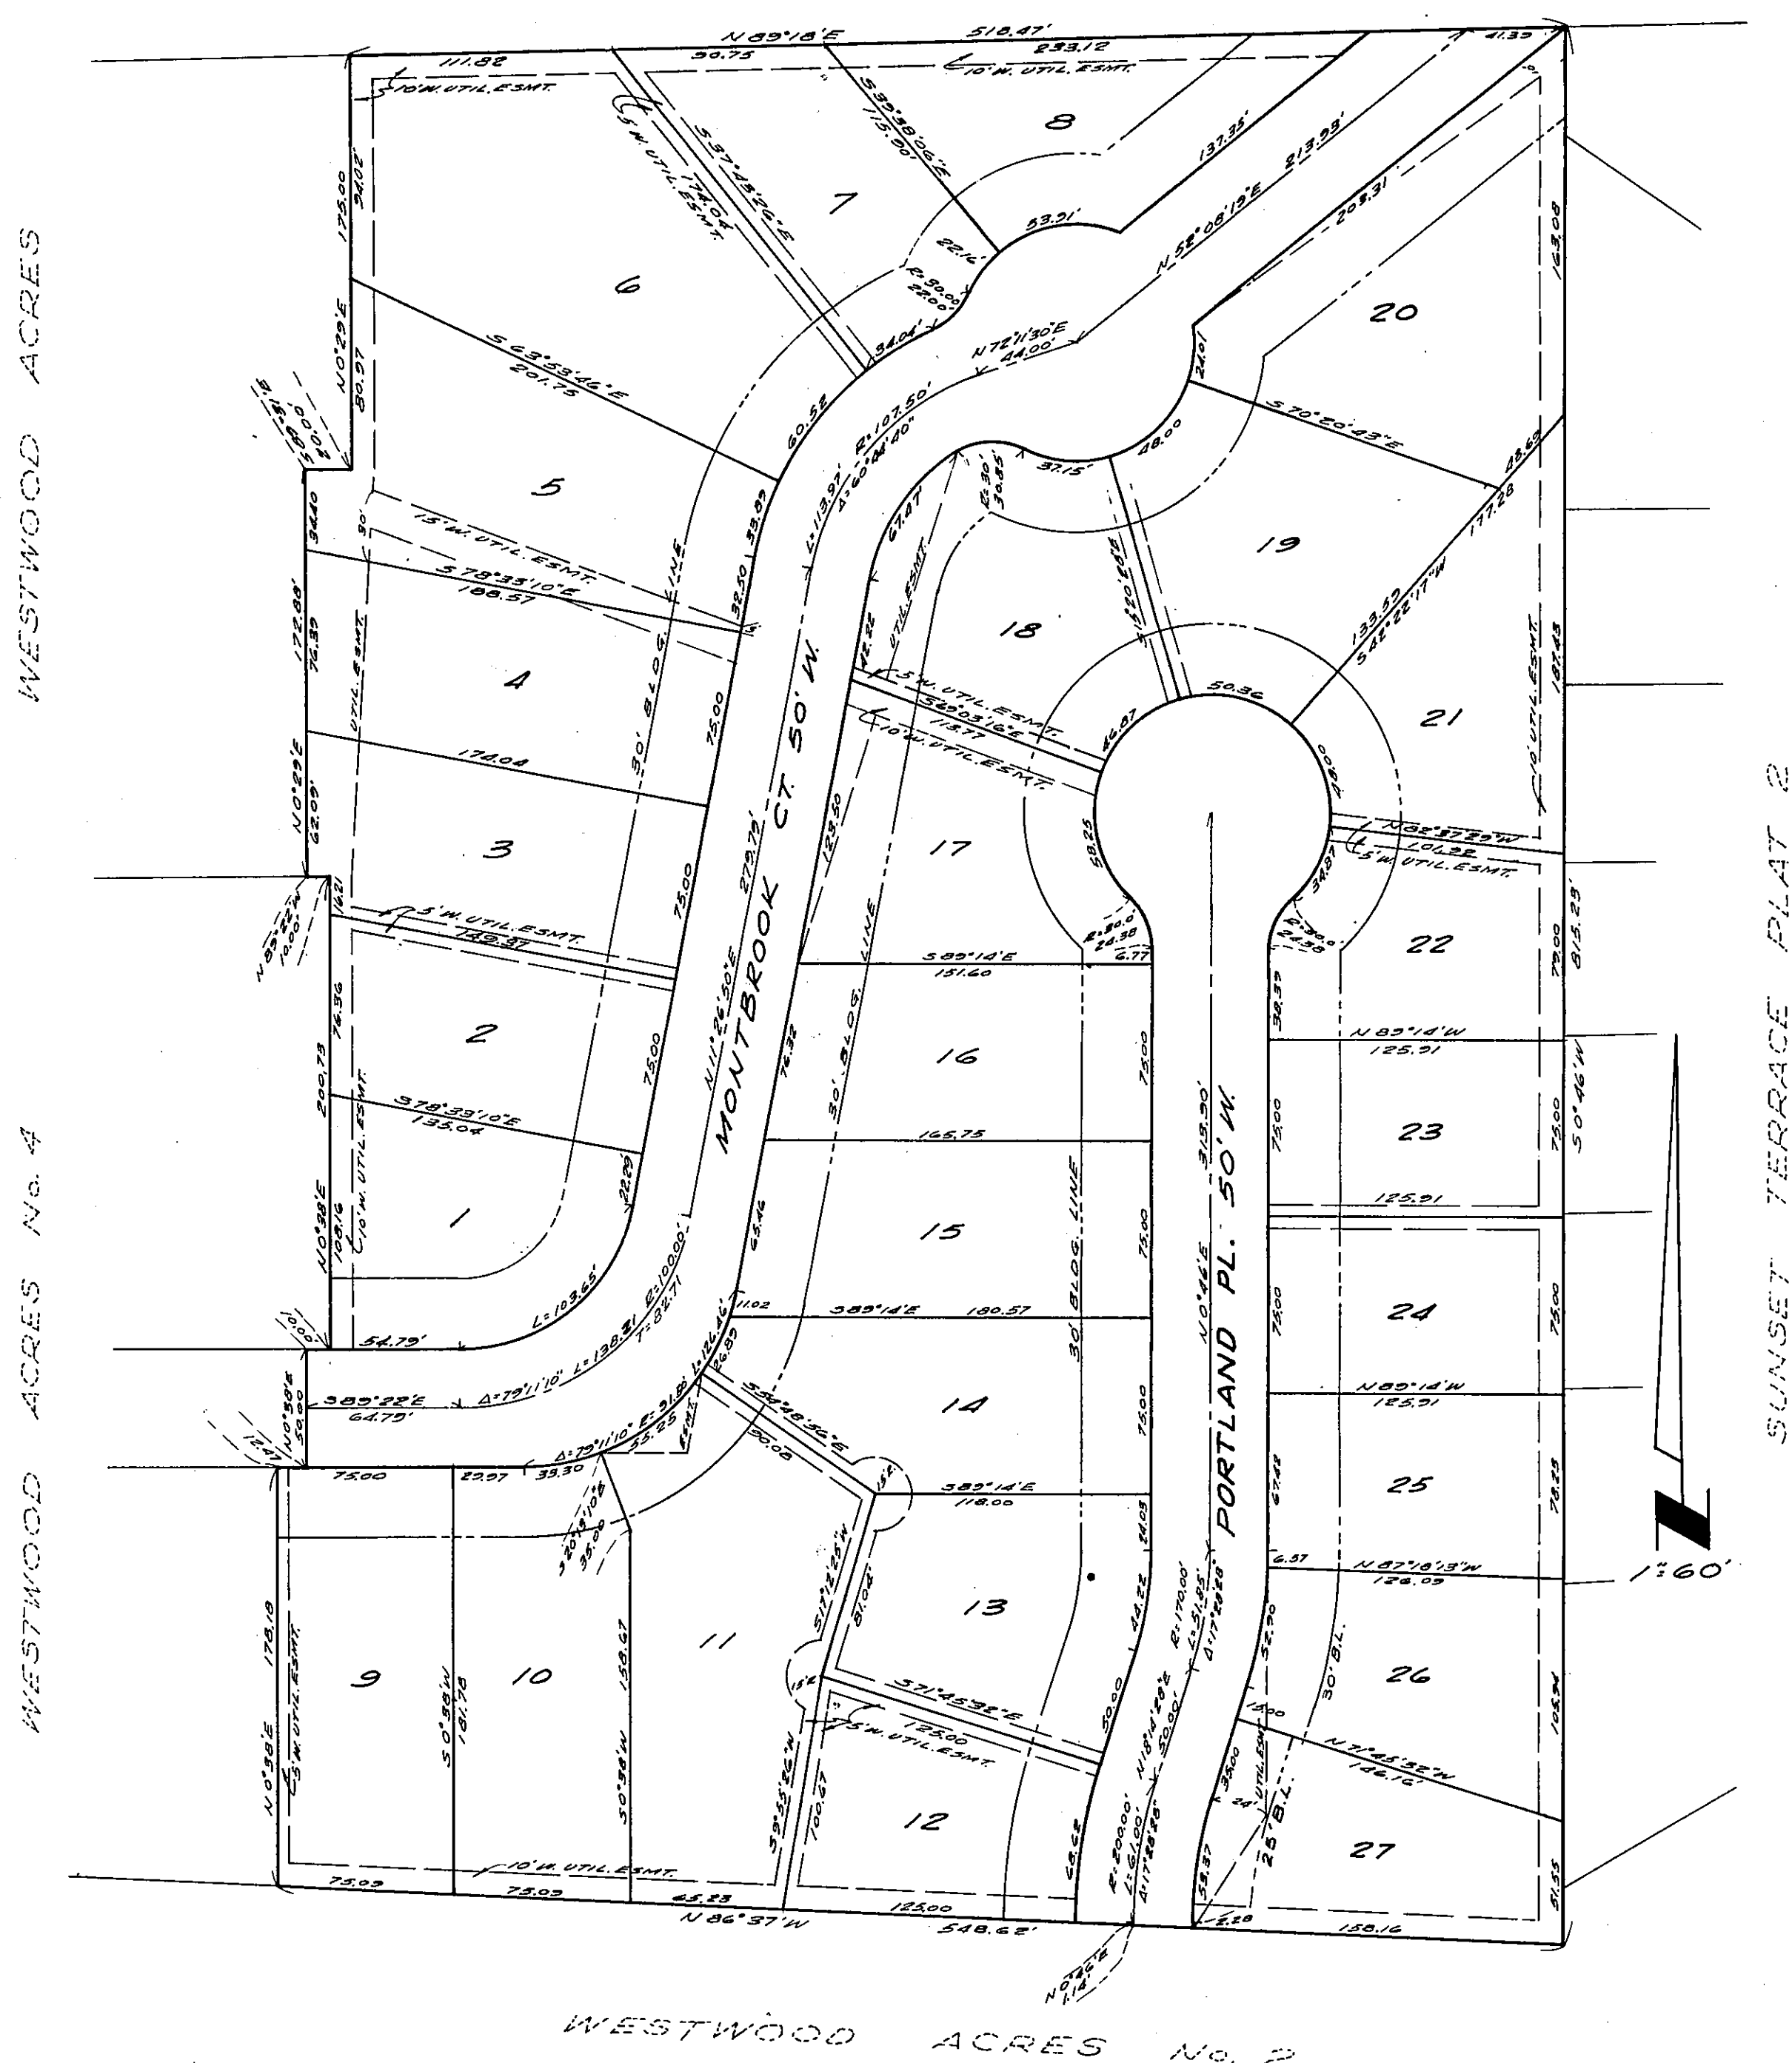

March 12, 1969

This is to certify that at the request of EMSCO Corporation, I have surveyed a tract of land and subdivided same, being part of Fractional Section 29, Township 47 North, Range 3 East, within the City of O'Fallon, Missouri, and that the results are correctly shown on this plat.

Donald B. Hild
Registered Land Surveyor

We, the undersigned EMSCO Corporation, being the owners of the land described in the above Surveyor's Certificate, have caused said tract of land to be surveyed and subdivided in the manner shown upon the above plat, which subdivision shall hereafter be known as "WESTWOOD ACRES PLAT 5". Said Subdivision shall be subject to the conditions, reservations and restrictions as set forth in an instrument dated _____ and executed by the undersigned owners and filed for record in Book No. _____ on Page _____ of said book in the Office of the Recorder of Deeds of St. Charles County, Missouri.

IN TESTIMONY WHEREOF, We have hereunto set our hands this 17th day of March, 1969.

Leo P. Scott
President, Leo P. Scott
EMSCO Corporation
A Missouri Corporation

Attest: *Delmar C. Emery*
Secretary, Delmar C. Emery

STATE OF MISSOURI)
COUNTY OF ST. CHARLES) SS

On this 17th day of March, 1969, before me personally appeared Leo P. Scott, to me personally known, who being by me duly sworn did say that he is the President of EMSCO Corporation A Missouri Corporation, under the laws of the State of Missouri, and that the seal affixed to the foregoing instrument is the corporate seal of said corporation, and that said instruments were signed and sealed on behalf of said Corporation by authority of its Board of Directors, and the said Leo P. Scott acknowledged said instruments to be the free act and deed of said Corporation.

IN TESTIMONY WHEREOF, I have hereunto set my hand and affixed my official seal in St. Charles County, Missouri, the day and year first above written.

Charles W. Buff
Notary Public

My term of office expires: 11 Aug. 1970.

STATE OF MISSOURI)
CITY OF O'FALLON) SS
COUNTY OF ST. CHARLES)

I, *Delmar C. Emery*, City Clerk, hereby certify that Ordinance No. 353 approving this plat and directing me to endorse same under my hand and seal was duly passed and approved by the City Council, of the City of O'Fallon, Missouri and same approved by the Mayor of said City on the 21st day of March, 1969, and as Ordinance directed, I hereby endorse said plat by my hand and seal of said City this 17th day of July, 1969.

See same to city O'Fallon
Bk 1271 pg 1028 lots 11, 14, 15
1271 - 01026 lots 11, 13
1271 - 1027 lots 11, 12
1271 - 1028 lots 10, 11

All ord to vacate cont let 11-14 Bk 1270 pg 484
Bk 1272 pg 1857
Bk 1567 pg 1363

Delmar C. Emery
City Clerk of the City of O'Fallon, Missouri