
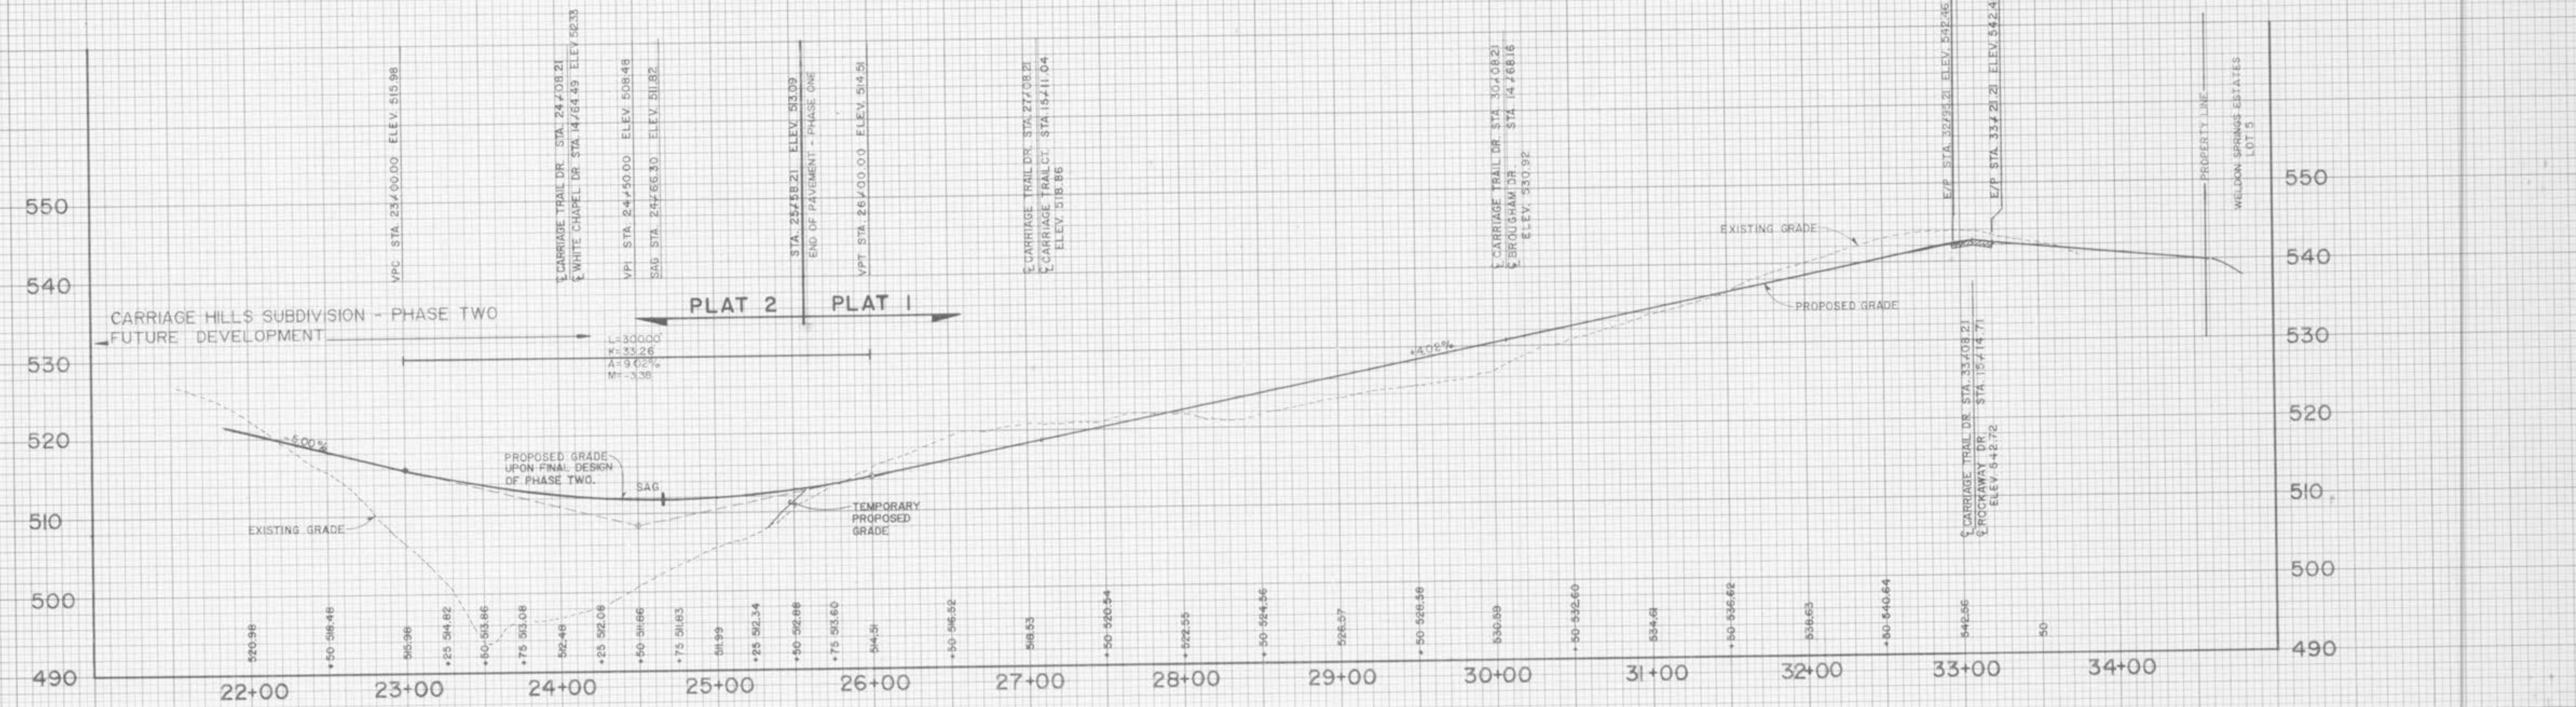
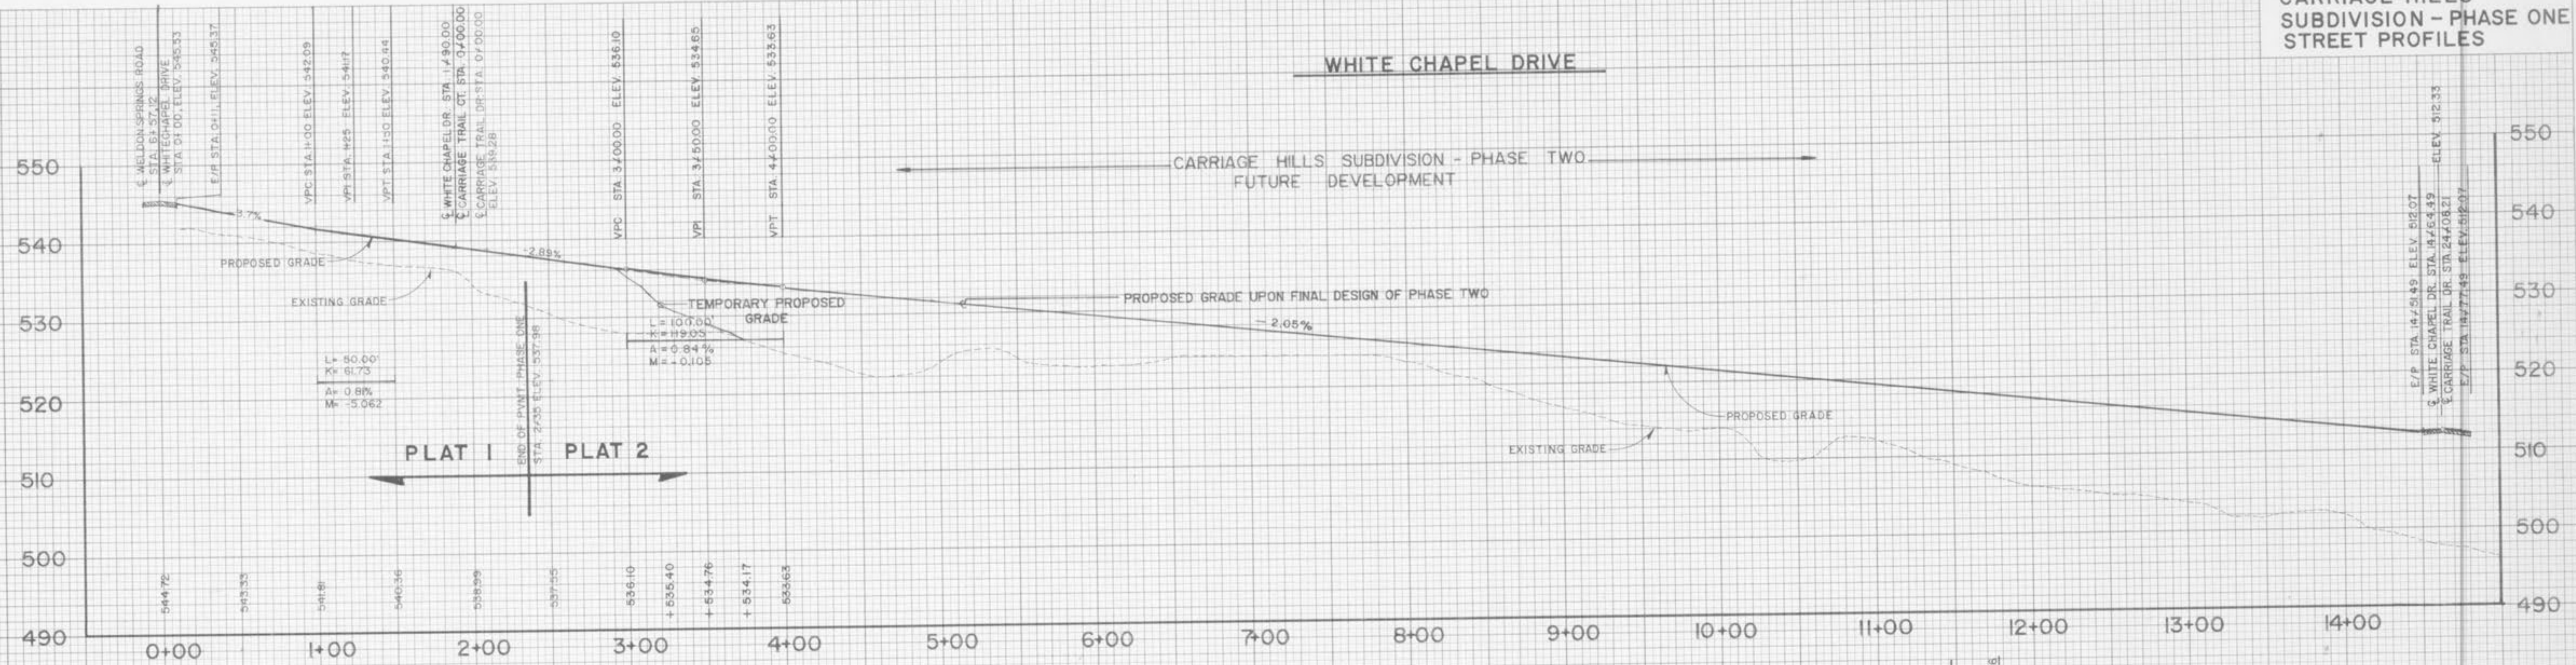


CARRIAGE HILLS
SUBDIVISION - PHASE ONE
STREET PROFILES

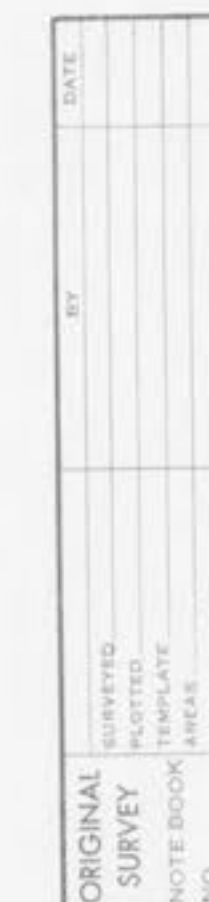

NOTE:

UNDERGROUND UTILITIES HAVE BEEN PLOTTED FROM AVAILABLE INFORMATION AND THEREFORE THEIR LOCATIONS MUST BE CONSIDERED APPROXIMATE ONLY. THE VERIFICATION OF LOCATION OF ALL UNDERGROUND UTILITIES, EITHER SHOWN OR NOT SHOWN ON THESE PLANS, IS THE RESPONSIBILITY OF THE CONTRACTOR.

SCALE
HORZ 1"=50'
VERT. 1"=50'

REVISION DATE	9-9-87	DESCRIPTION	PER CITY OF O'FALLON COMMENTS DATED 9-4-87
		TERRA ASSOCIATES 1821 SHERMAN DRIVE ST. CHARLES, MISSOURI 63303 PHONE: (314) 724-2277 or 746-2886	
		JOB NO. 120485 TITLE AS SHOWN DATE 08/02/87 DRAWN BY MM CHECKED BY	
		PROJECT DESCRIPTION	
		CLIENT	
SPRING MEADOW PARTNERSHIP 1821 SHERMAN DRIVE - SUITE 2 ST. CHARLES, MO. 63303		10 24	