
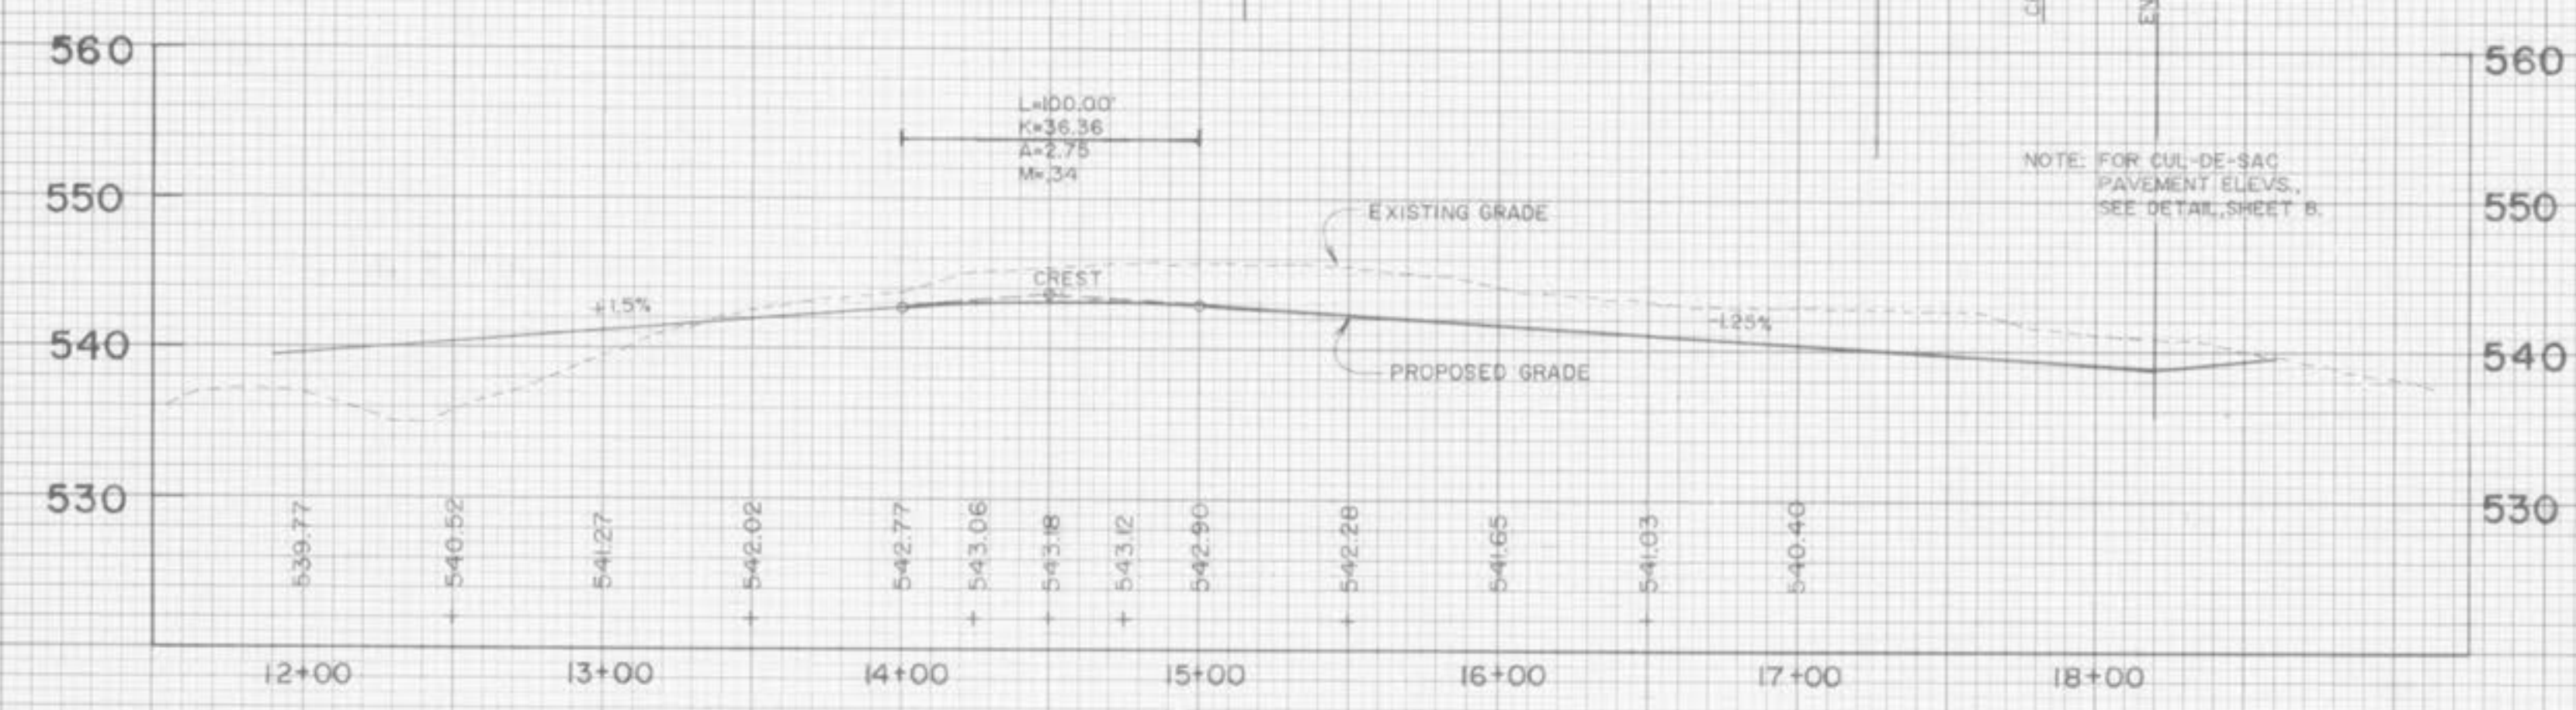


FINAL SURVEY	DATE
BY	
REVIEWED	
PLANNED	
NOTED	
NO	

ORIGINAL SURVEY	DATE
BY	
REVIEWED	
PLANNED	
NOTED	
NO	

CARRIAGE HILLS SUBDIVISION-PHASE ONE STREET PROFILES

ROCKAWAY DRIVE

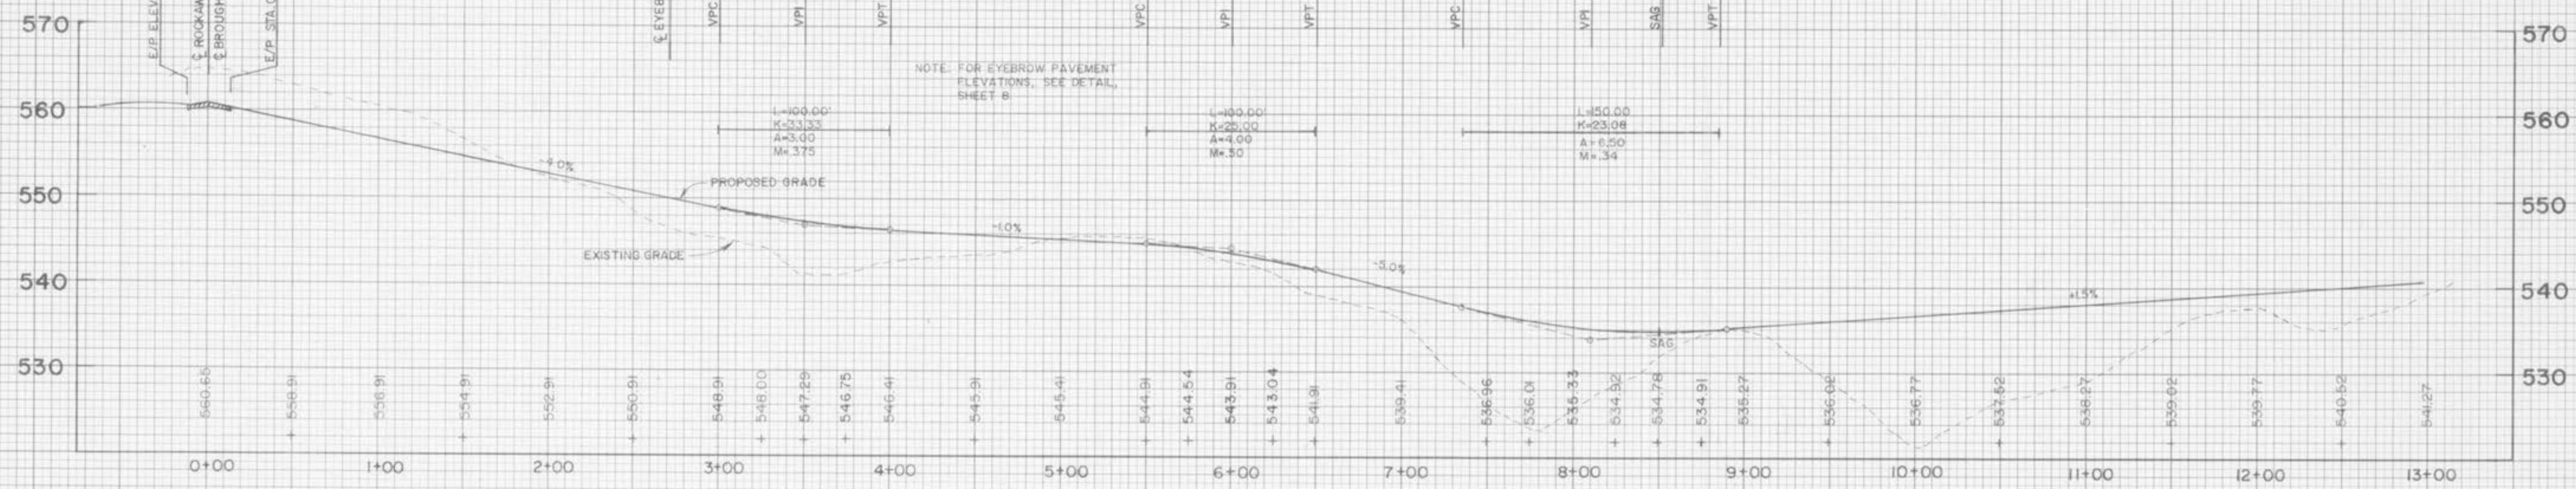

NOTE:
UNDERGROUND UTILITIES HAVE BEEN PLOTTED FROM AVAILABLE INFORMATION AND THEREFORE THEIR LOCATIONS MUST BE CONSIDERED APPROXIMATE ONLY. THE VERIFICATION OF LOCATION OF ALL UNDERGROUND UTILITIES, EITHER SHOWN OR NOT SHOWN ON THESE PLANS, IS THE RESPONSIBILITY OF THE CONTRACTOR.

SCALE
HORIZ. 1"=50'
VERT. 1"=10'

TERRA ASSOCIATES 1821 SHERMAN DRIVE ST. CHARLES, MISSOURI 63303 PHONE: (314) 724-2277 or 946-2886	9-10-87 DESCRIPTION PER CITY OF O'FALLON COMMENTS DATED 9-4-87 120485 AS SHOWN 08/02/87 M.M. 13 24
---	--