
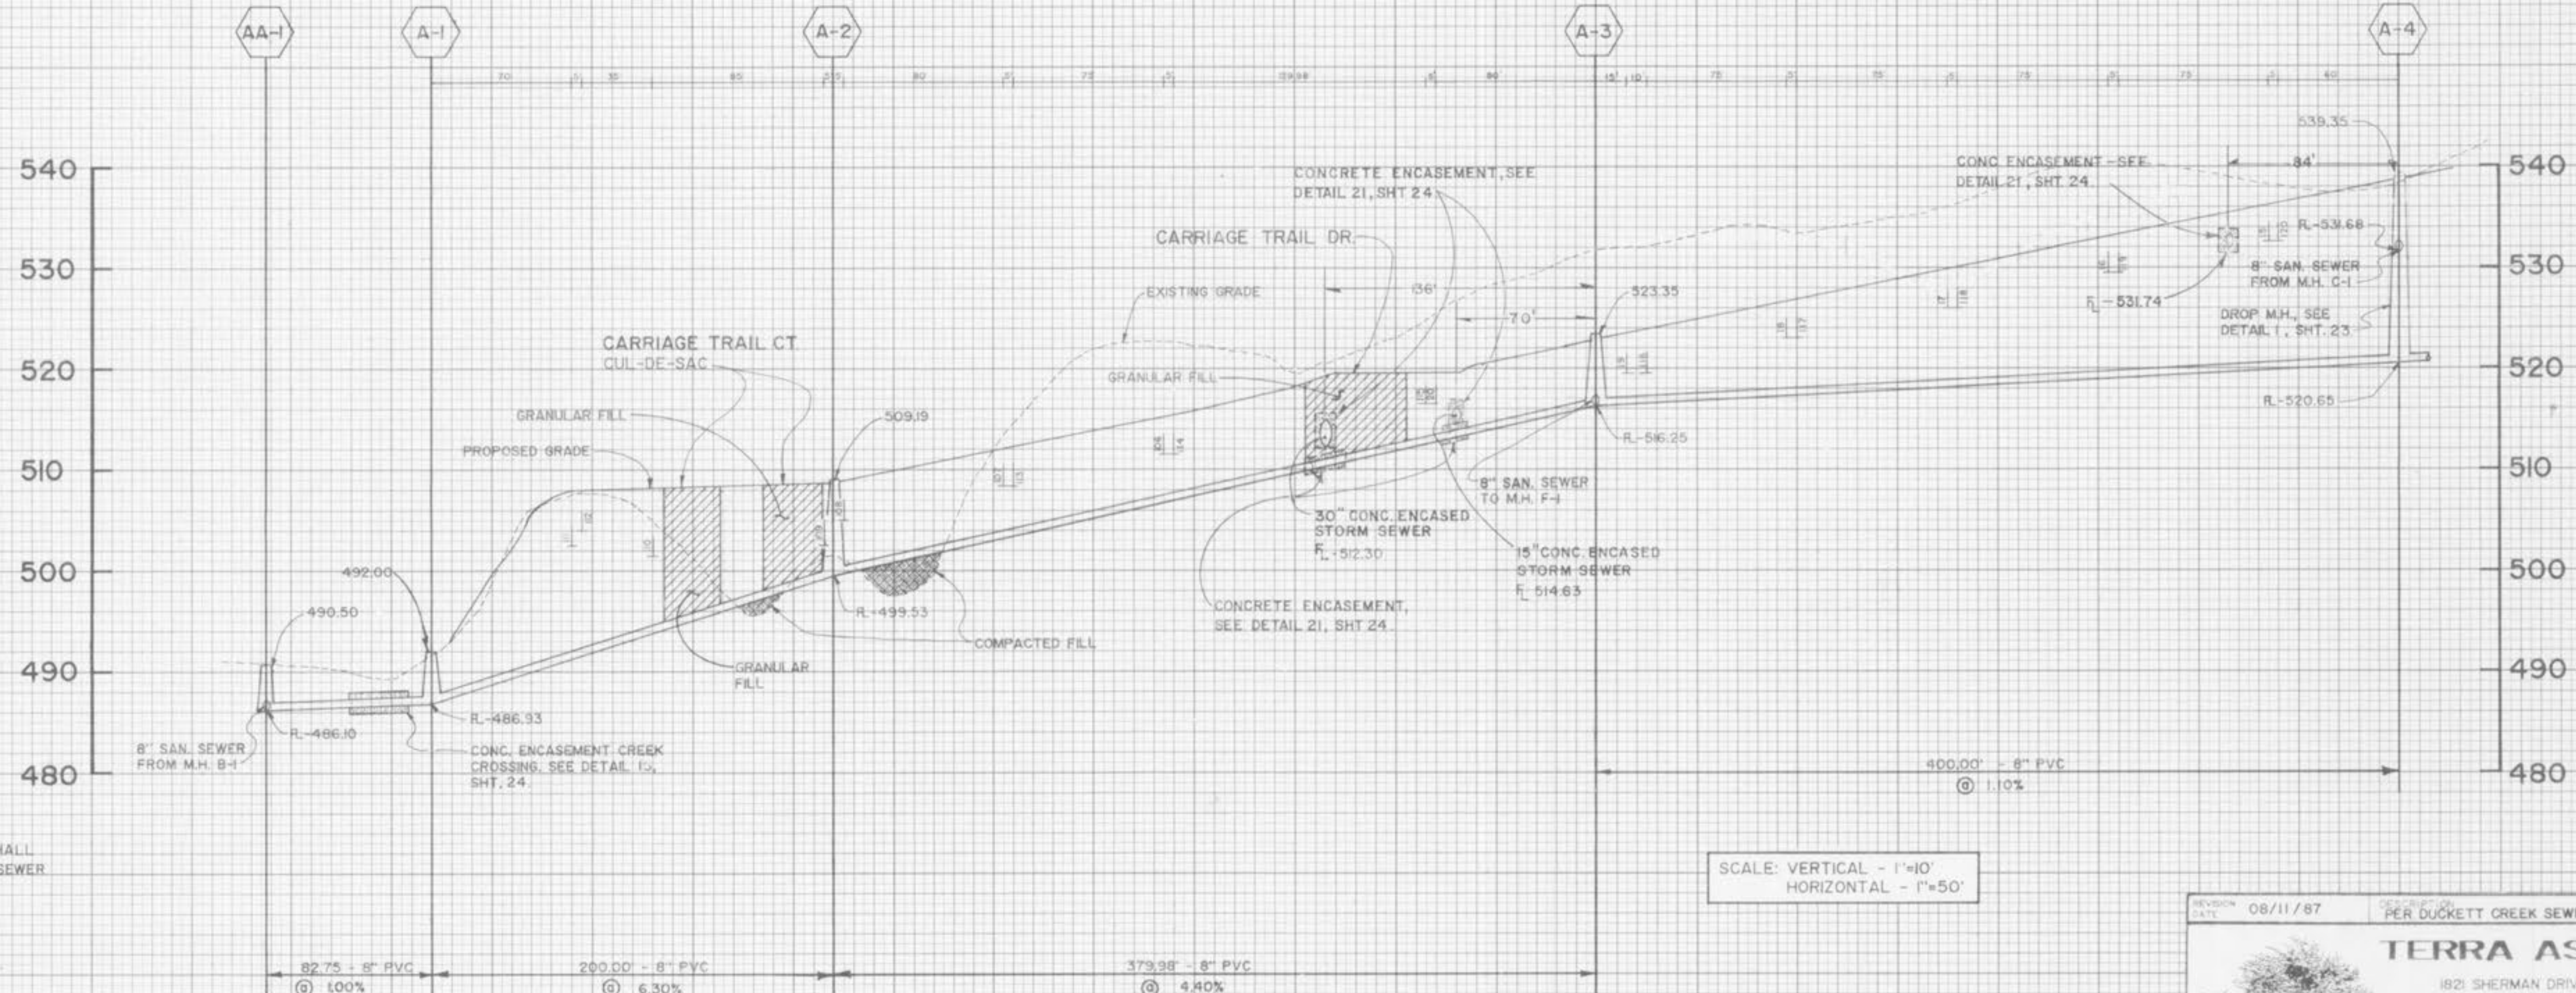


CARRIAGE HILLS SUBD.
PHASE ONE - SANITARY
SEWER PROFILES

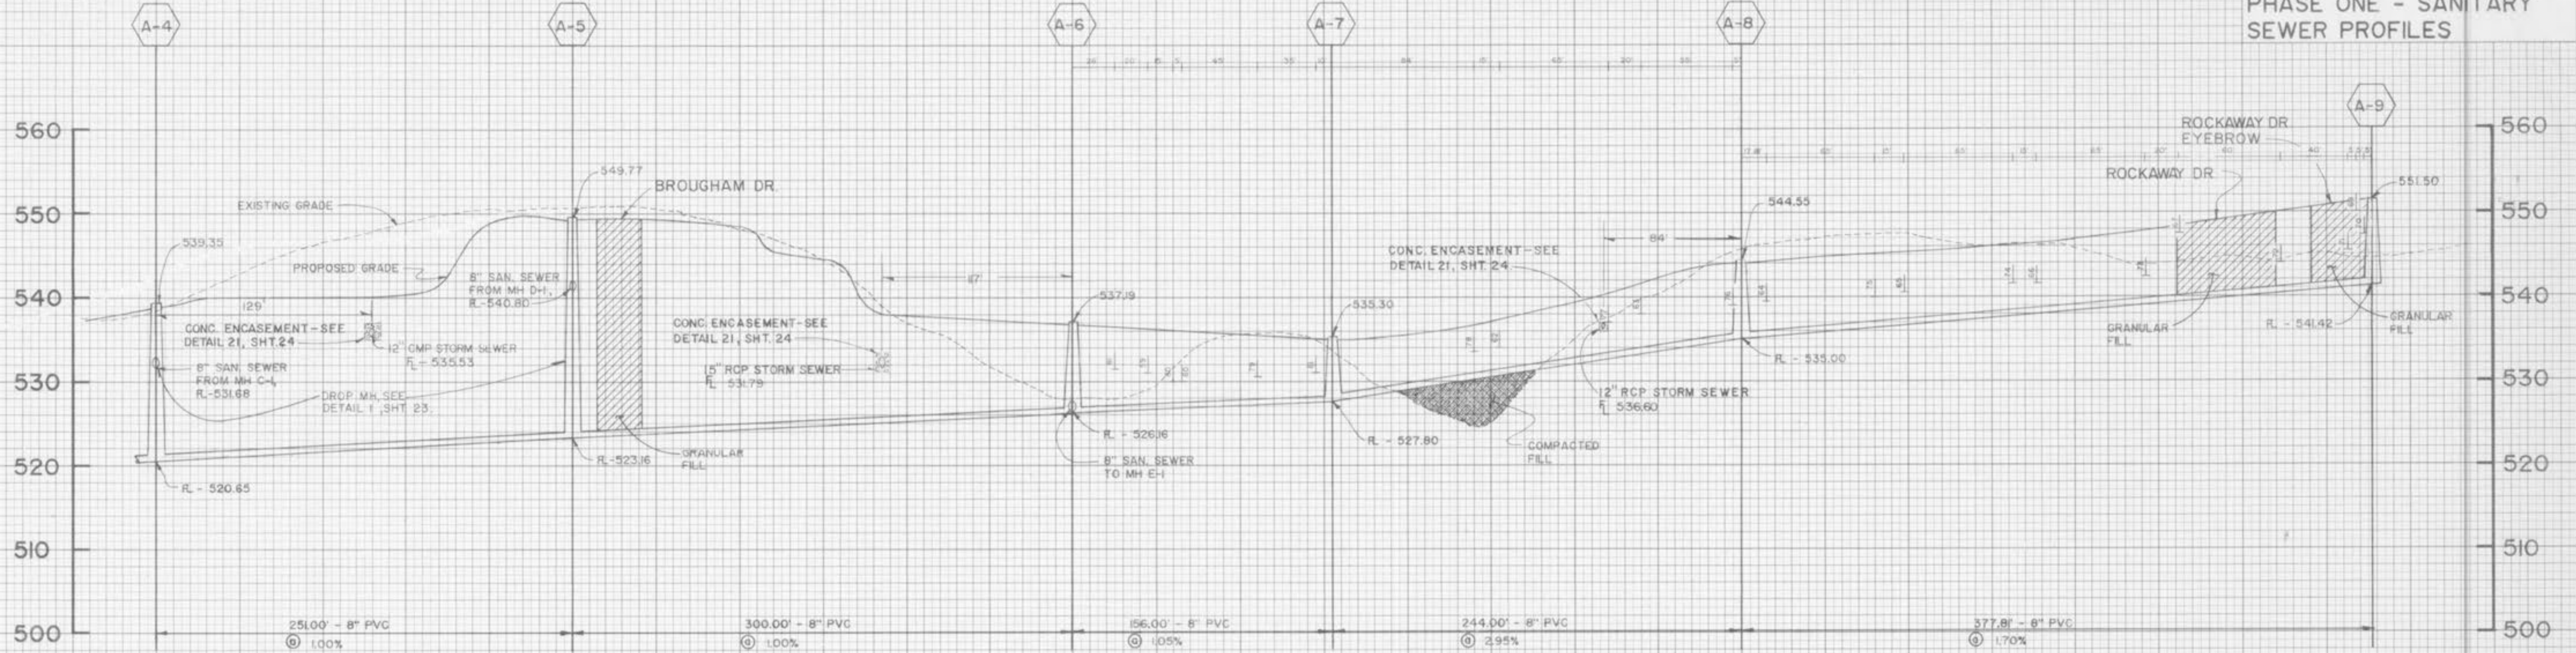

SCALE: VERTICAL - 1"=10'
HORIZONTAL - 1"=50'

NOTE: SOIL COMPACTION AND DENSITY TESTS SHALL
BE MADE AVAILABLE TO DUCKETT CREEK SEWER
DISTRICT

NOTE:
UNDERGROUND UTILITIES HAVE BEEN PLOTTED FROM AVAILABLE INFORMATION
AND THEREFORE THEIR LOCATIONS MUST BE CONSIDERED APPROXIMATE ONLY.
THE VERIFICATION OF LOCATION OF ALL UNDERGROUND UTILITIES, EITHER
SHOWN OR NOT SHOWN ON THESE PLANS, IS THE RESPONSIBILITY OF THE
CONTRACTOR.

REVISION DATE 08/11/87	PER DUCKETT CREEK SEWER DISTRICT COMMENTS DATED 08/11/87
TERRA ASSOCIATES 1821 SHERMAN DRIVE ST. CHARLES, MISSOURI 63303 PHONE (314) 724-2277 or 945-2896	
PROJECT DESCRIPTION	CLIENT SPRING MEADOW PARTNERSHIP 1821 SHERMAN DRIVE - SUITE 2 ST. CHARLES, MO. 63303
SCALE AS SHOWN	DATE 07/06/87
DRAWN BY SRM	SHEET NO. 14 24