


CARRIAGE HILLS SUBD. PHASE ONE - STORM SEWER PROFILES

FINAL
SURVEY
DATE
BY
NOTED
NO.

ORIGINAL
SURVEY
DATE
BY
NOTED
NO.

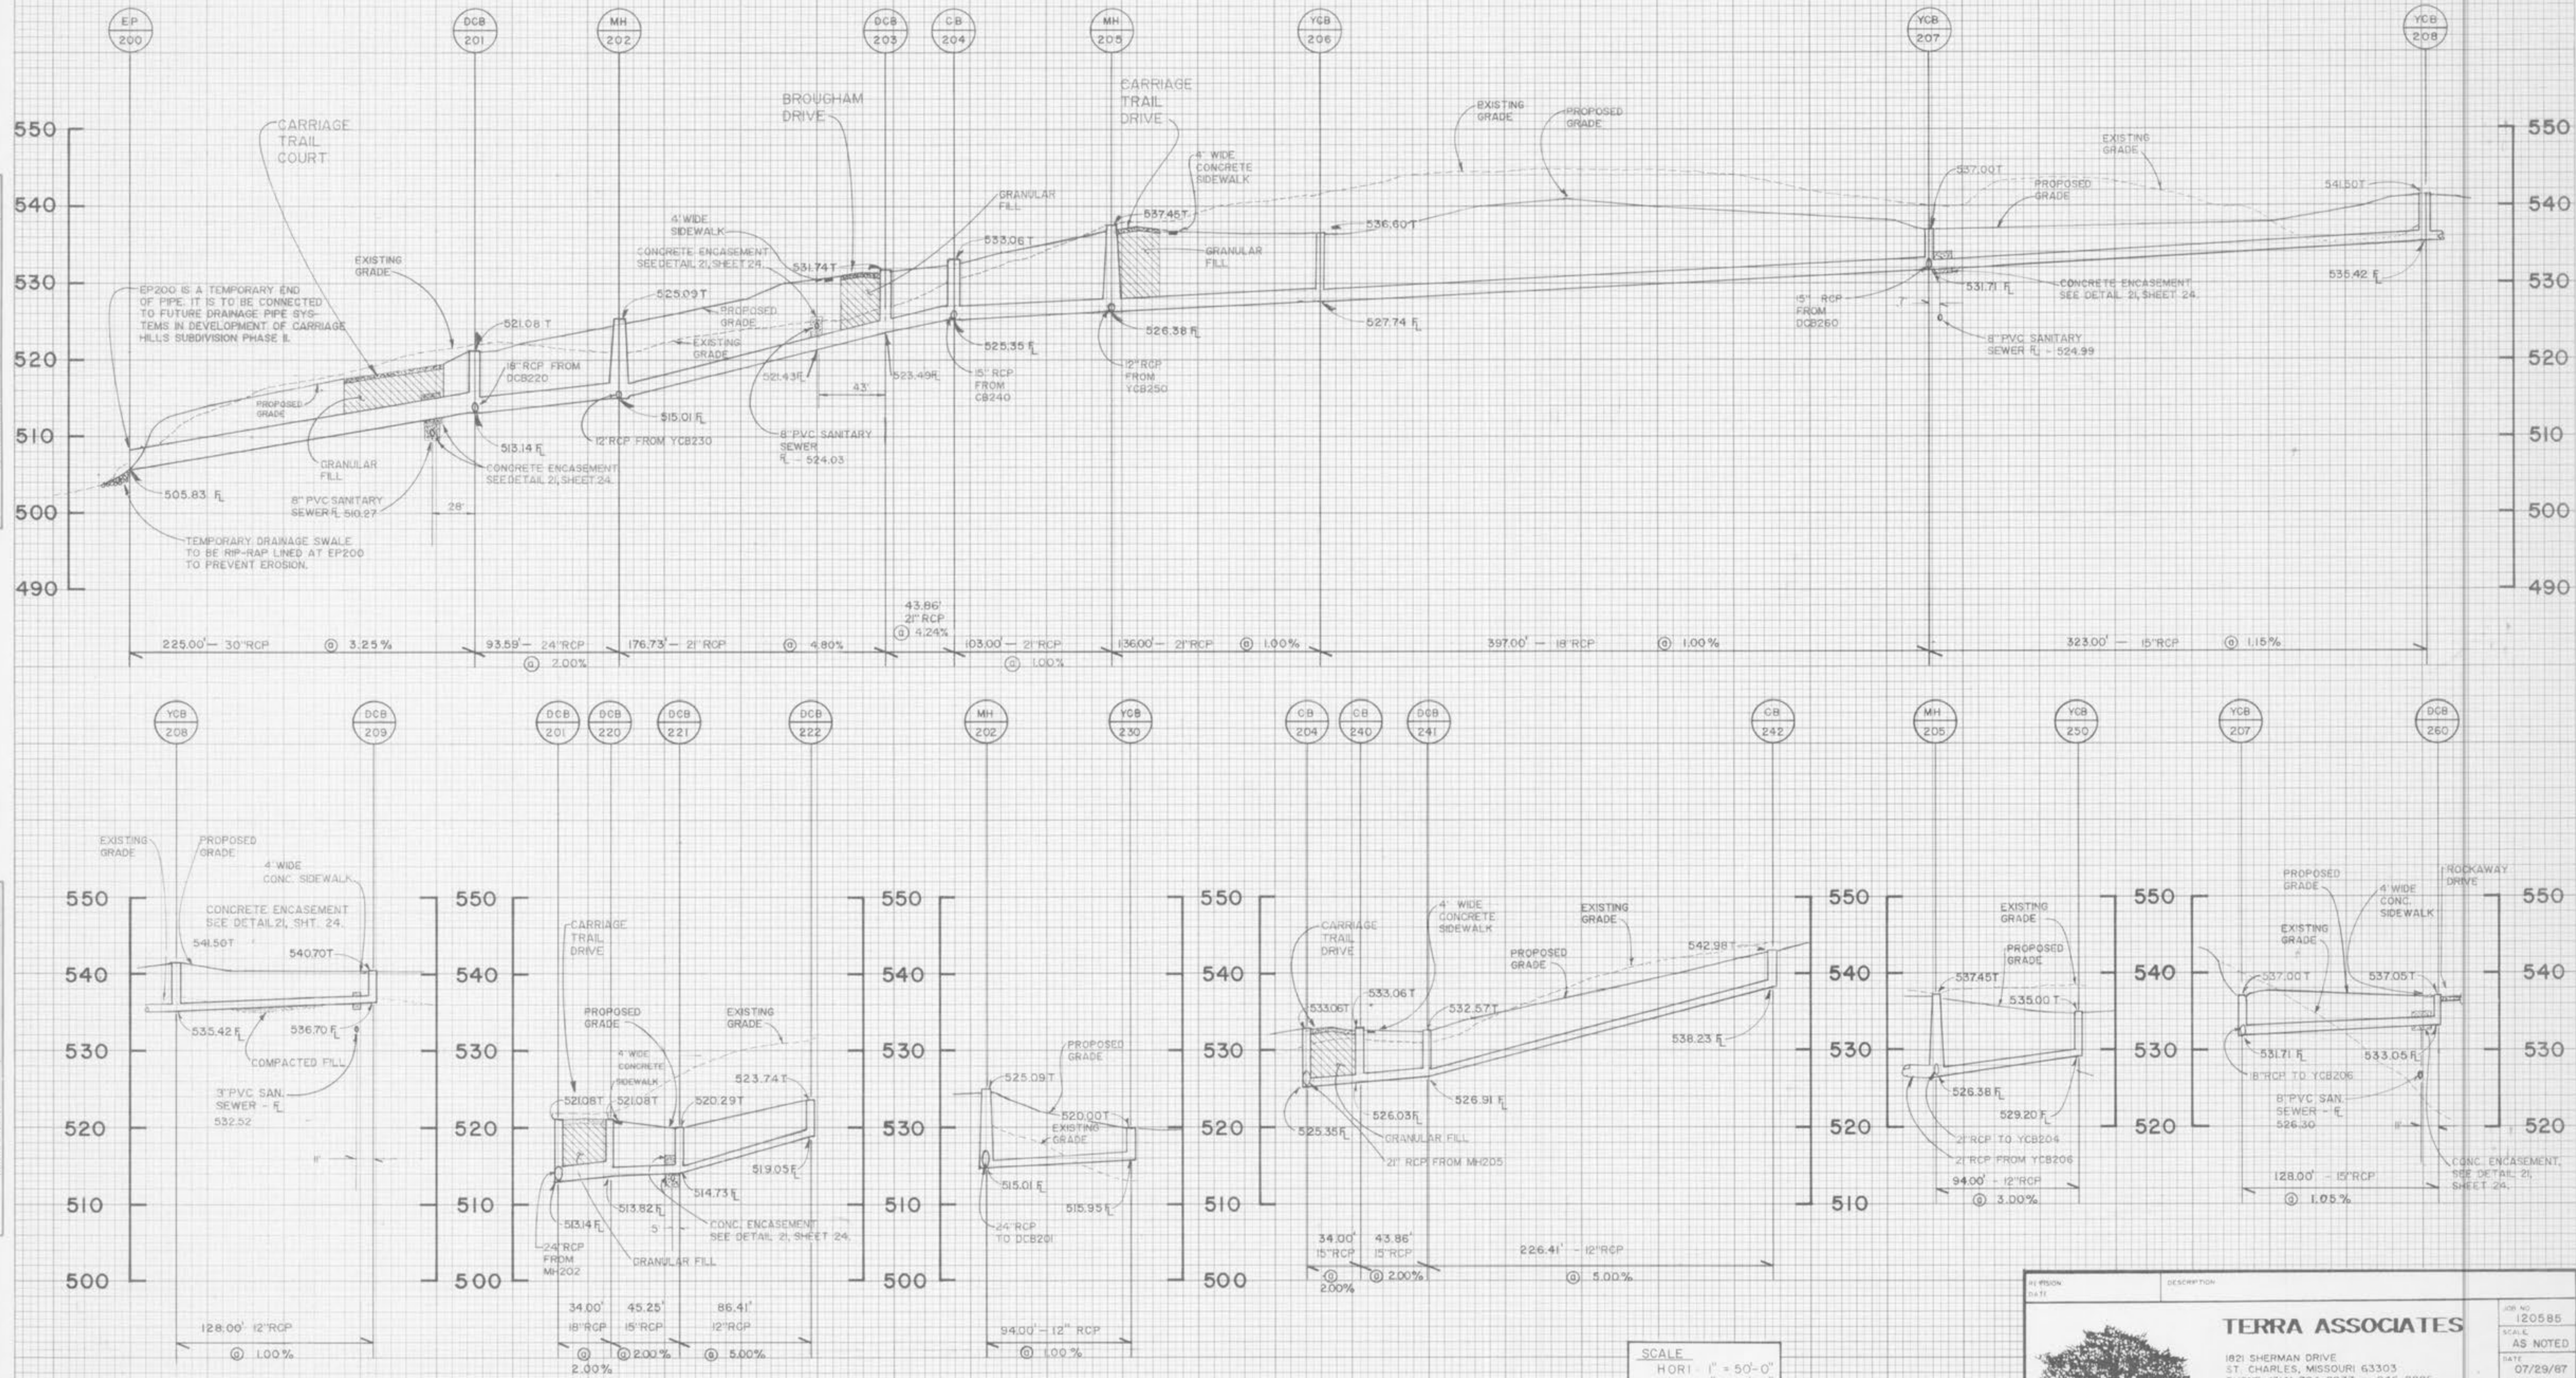

SCALE
HORI. 1" = 50'-0"
VERT. 1" = 10'-0"

NOTE:
UNDERGROUND UTILITIES HAVE BEEN PLOTTED FROM AVAILABLE INFORMATION AND THEREFORE THEIR LOCATIONS MUST BE CONSIDERED APPROXIMATE ONLY. THE VERIFICATION OF LOCATION OF ALL UNDERGROUND UTILITIES, EITHER SHOWN OR NOT SHOWN ON THESE PLANS, IS THE RESPONSIBILITY OF THE CONTRACTOR.

TERRA ASSOCIATES 1821 SHERMAN DRIVE ST. CHARLES, MISSOURI 63303 PHONE: (314) 724-2277 or 946-2886		JOB NO. 120585 SCALE AS NOTED DATE 07/29/87 DRAWN BY MWM SHEET NO. 18
PROJECT DESCRIPTION SPRING MEADOW PARTNERSHIP 1821 SHERMAN DRIVE - SUITE 2 ST. CHARLES, MO. 63303		24