


CARRIAGE HILLS
SUBDIVISION - PHASE ONE
STORM SEWER PROFILES

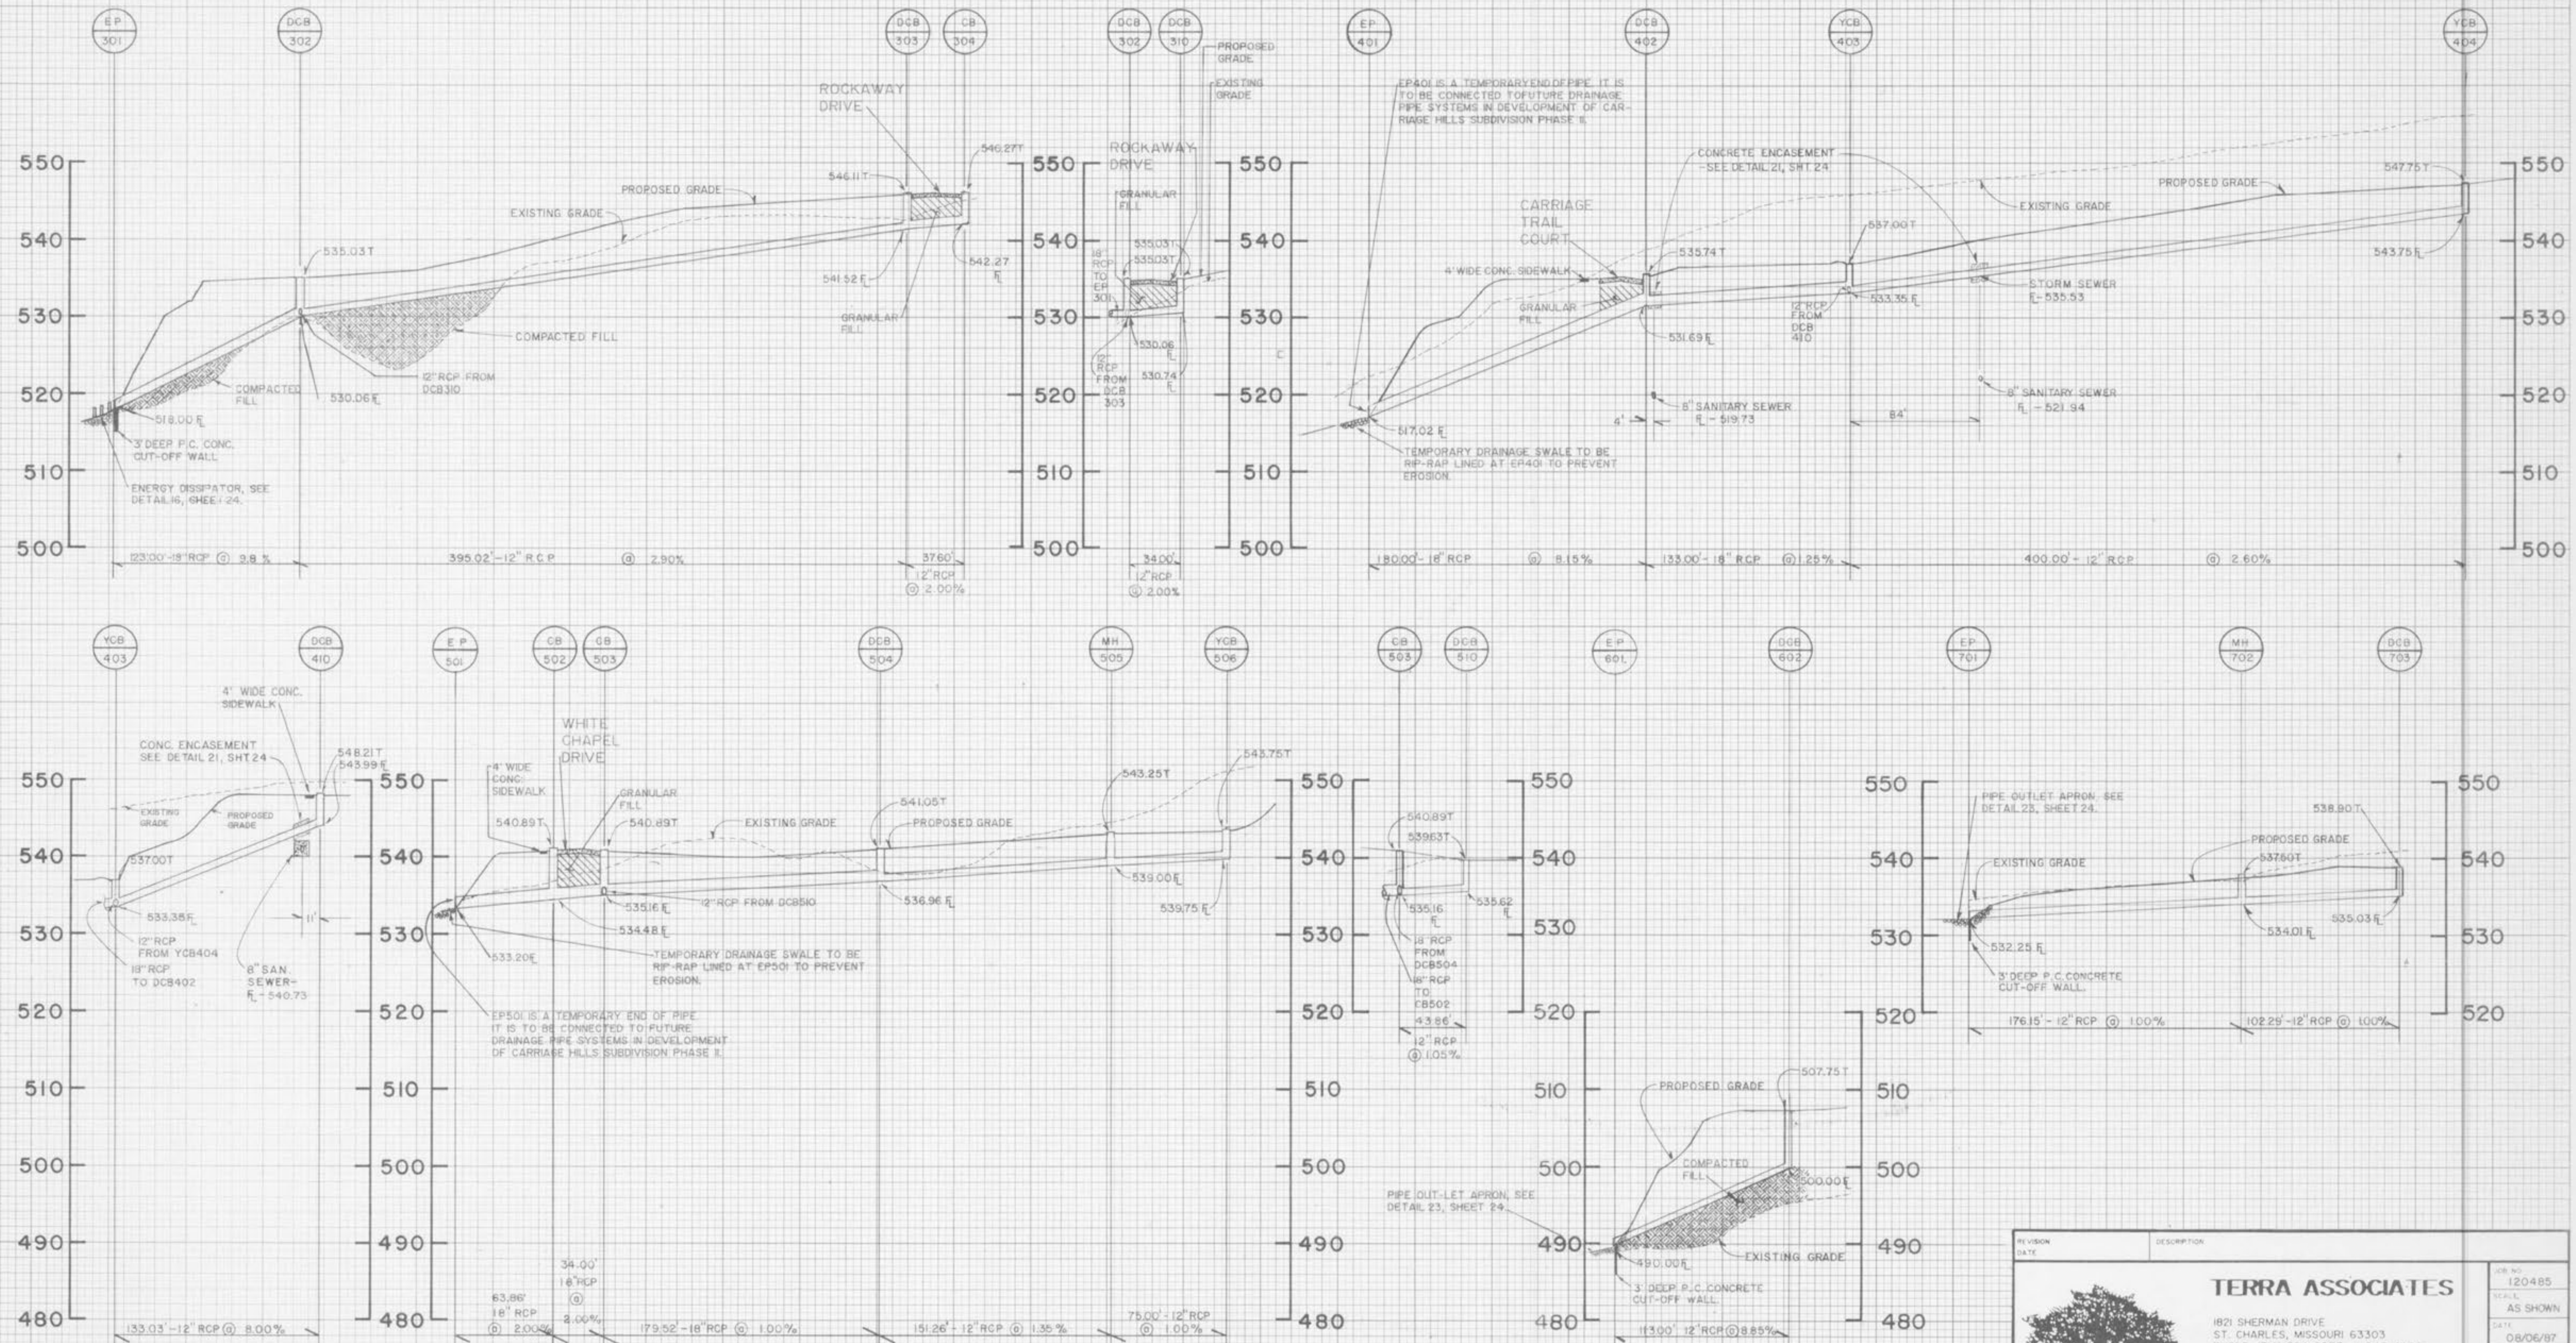

SCALE: VERTICAL - 1" = 10'
HORIZONTAL - 1" = 50'

NOTE:
UNDERGROUND UTILITIES HAVE BEEN PLOTTED FROM AVAILABLE INFORMATION AND THEREFORE THEIR LOCATIONS MUST BE CONSIDERED APPROXIMATE ONLY. THE VERIFICATION OF LOCATION OF ALL UNDERGROUND UTILITIES, EITHER SHOWN OR NOT SHOWN ON THESE PLANS, IS THE RESPONSIBILITY OF THE CONTRACTOR.

 TERRA ASSOCIATES 1821 SHERMAN DRIVE ST. CHARLES, MISSOURI 63303 PHONE (314) 724-2277 or 946-2886		JOB NO. 120485 SCALE AS SHOWN DATE 08/06/97 DRAWN BY MM SHEET NO. 19 24
PROJECT DESCRIPTION SPRING MEADOW PARTNERSHIP 1821 SHERMAN DRIVE - SUITE 2 ST. CHARLES, MO. 63303		