
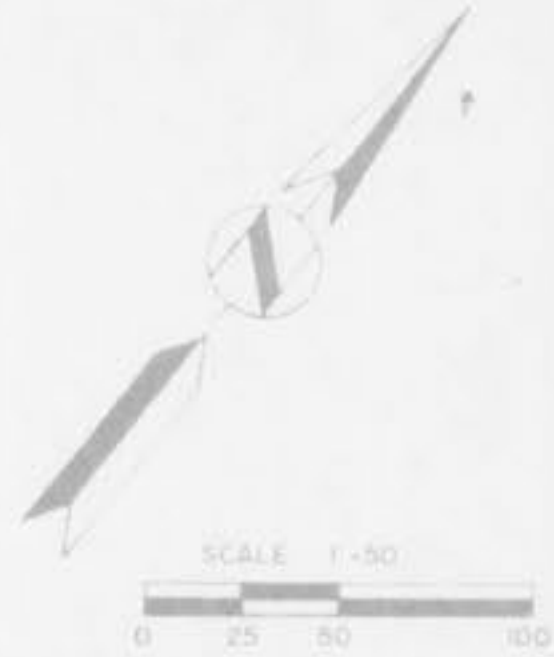


CARRIAGE HILLS
SUBDIVISION PHASE ONE
DRAINAGE AREA MAP

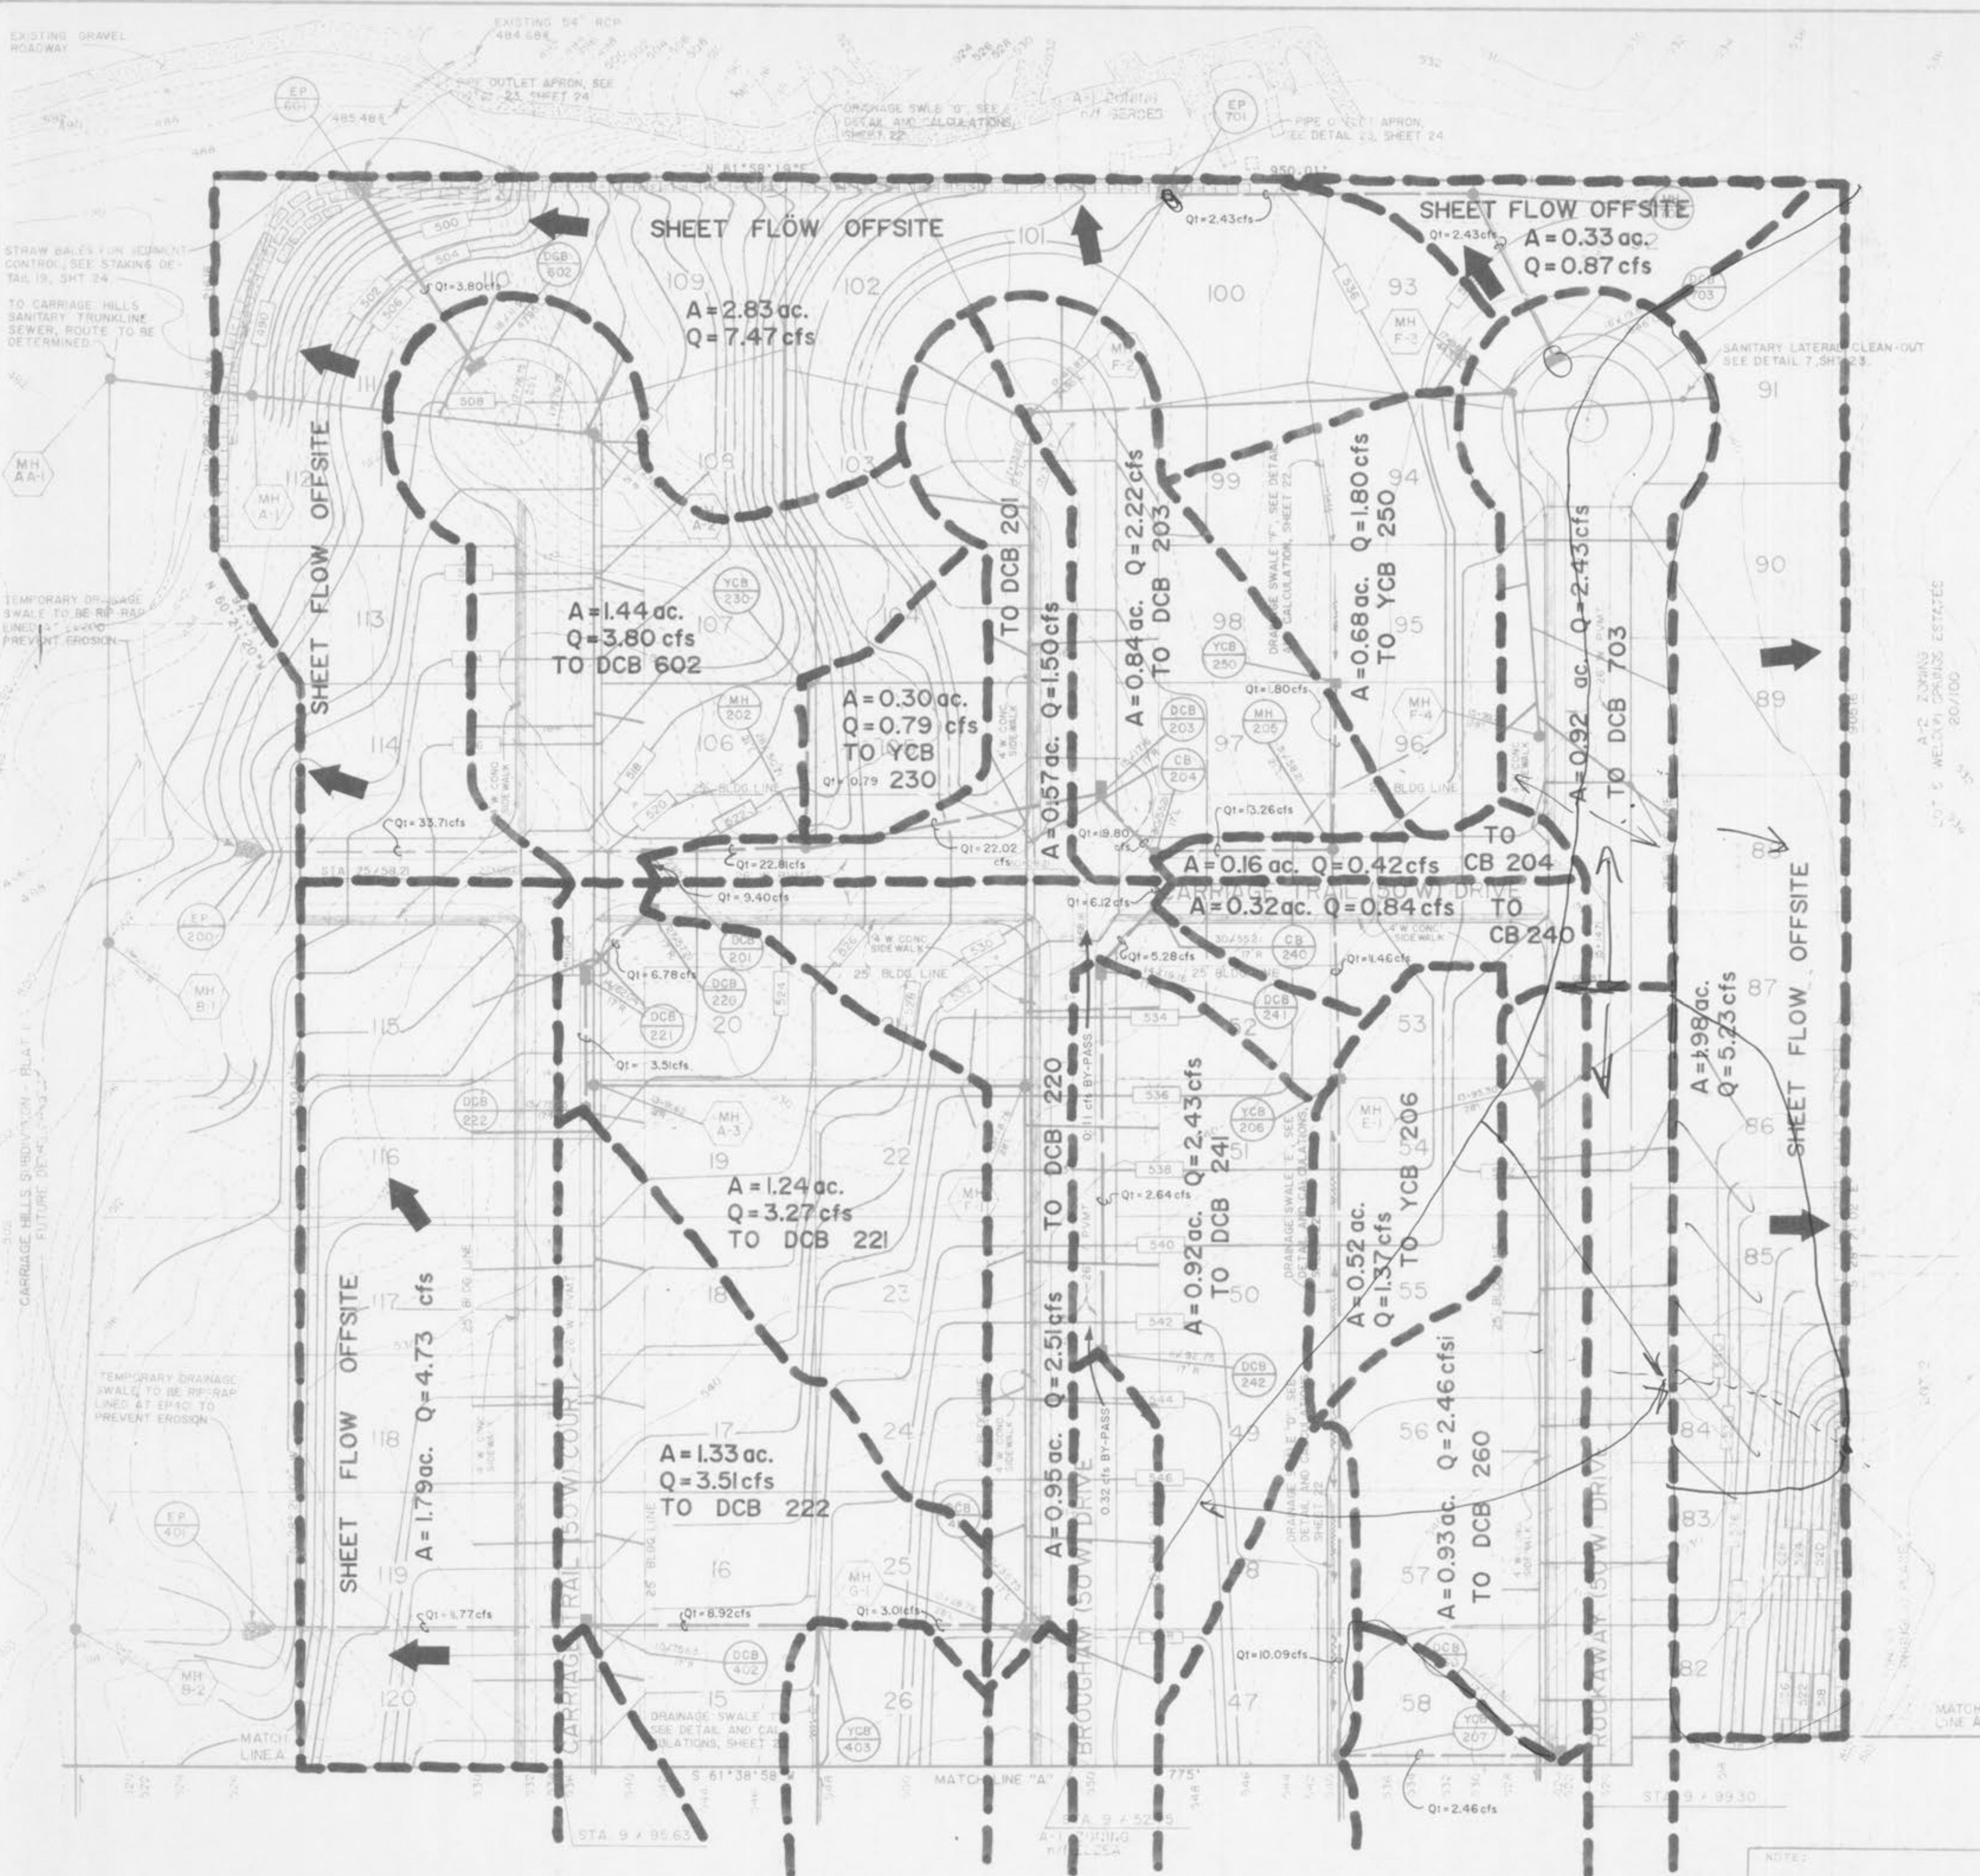

NOTES:

BENCHMARKS:
REFERENCE BENCHMARK: CHISEL SQUARE ON TOP OF WINDMILL AT EAST END OF WESTBOUND U.S. HIGHWAYS 40 & 61 BRIDGE OVER DARDENNE CREEK. ELEV. - 501.92 (FEET NGVD 74, U.S. DEPT. OF HOUSING AND DEV. NATIONAL FLOOD INSURANCE STUDY, COMMUNITY-PANEL NO. 29035 0250 A, PAGE 250 OF 350).
SITE BENCHMARK NO. 1: CHISEL SQUARE ON N.W. COR. OF WESTBOUND U.S. HIGHWAYS 40 & 61 CULVERT HEADWALL, STA. 406+75 (APPROX. 0.4 MI. WEST WELDON SPRINGS RD.) ELEV. - 501.51.
SITE BENCHMARK NO. 2: SPIKE IN S. SIDE OF TREE ON NORTH SIDE OF WELDON SPRINGS RD. (APPROX. 1300 FEET EAST OF HWY 40-61) ELEV. - 565.00.

TERRA ASSOCIATES
 1821 SHERMAN DRIVE
 ST. CHARLES, MISSOURI 63303
 PHONE (314) 724-2277 or 946-2886
 FAX (314) 946-2886
 CARRIAGE HILLS SUBD.
 SPRING MEADOWS PARTNERSHIP
 1821 SHERMAN DR.
 ST. CHARLES, MO. 63303
 (314) 946-2886

FOR REMAINDER OF OVERLAPPING AREAS
SEE SHEET 20

NOTES:
