
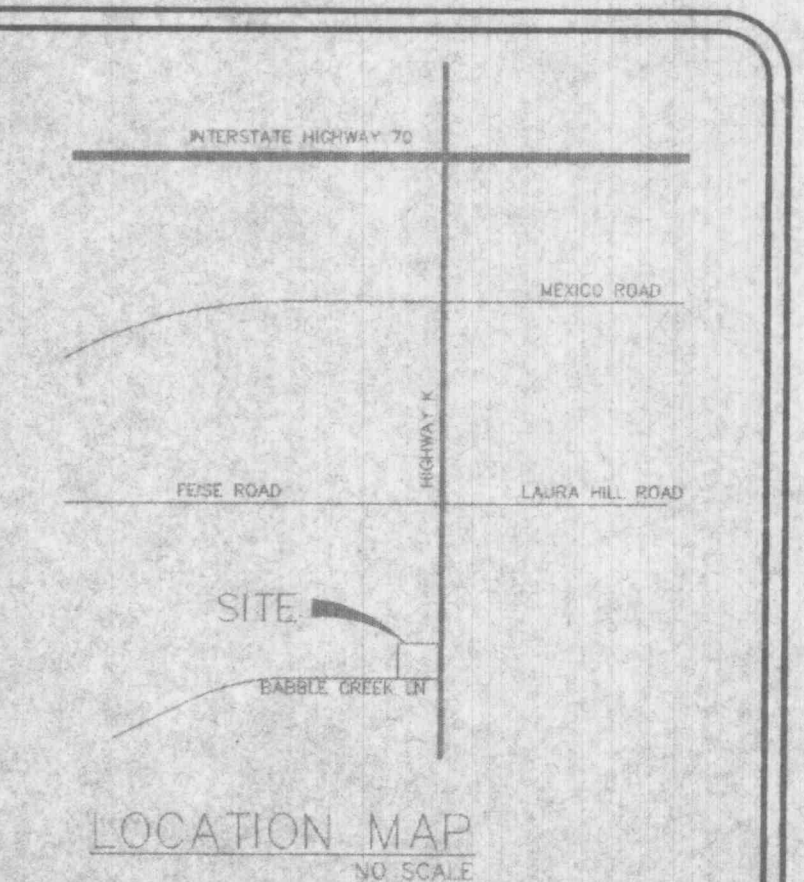


A DRAINAGE AREA MAP OF CLEAN N CRUISE CAR WASH

A TRACT OF LAND BEING PART OF FRACTIONAL SECTION 5
AND PART OF U.S. SURVEY 3180 TOWNSHIP 46 NORTH, RANGE 3 EAST
CITY OF O'FALLON, ST. CHARLES COUNTY MISSOURI

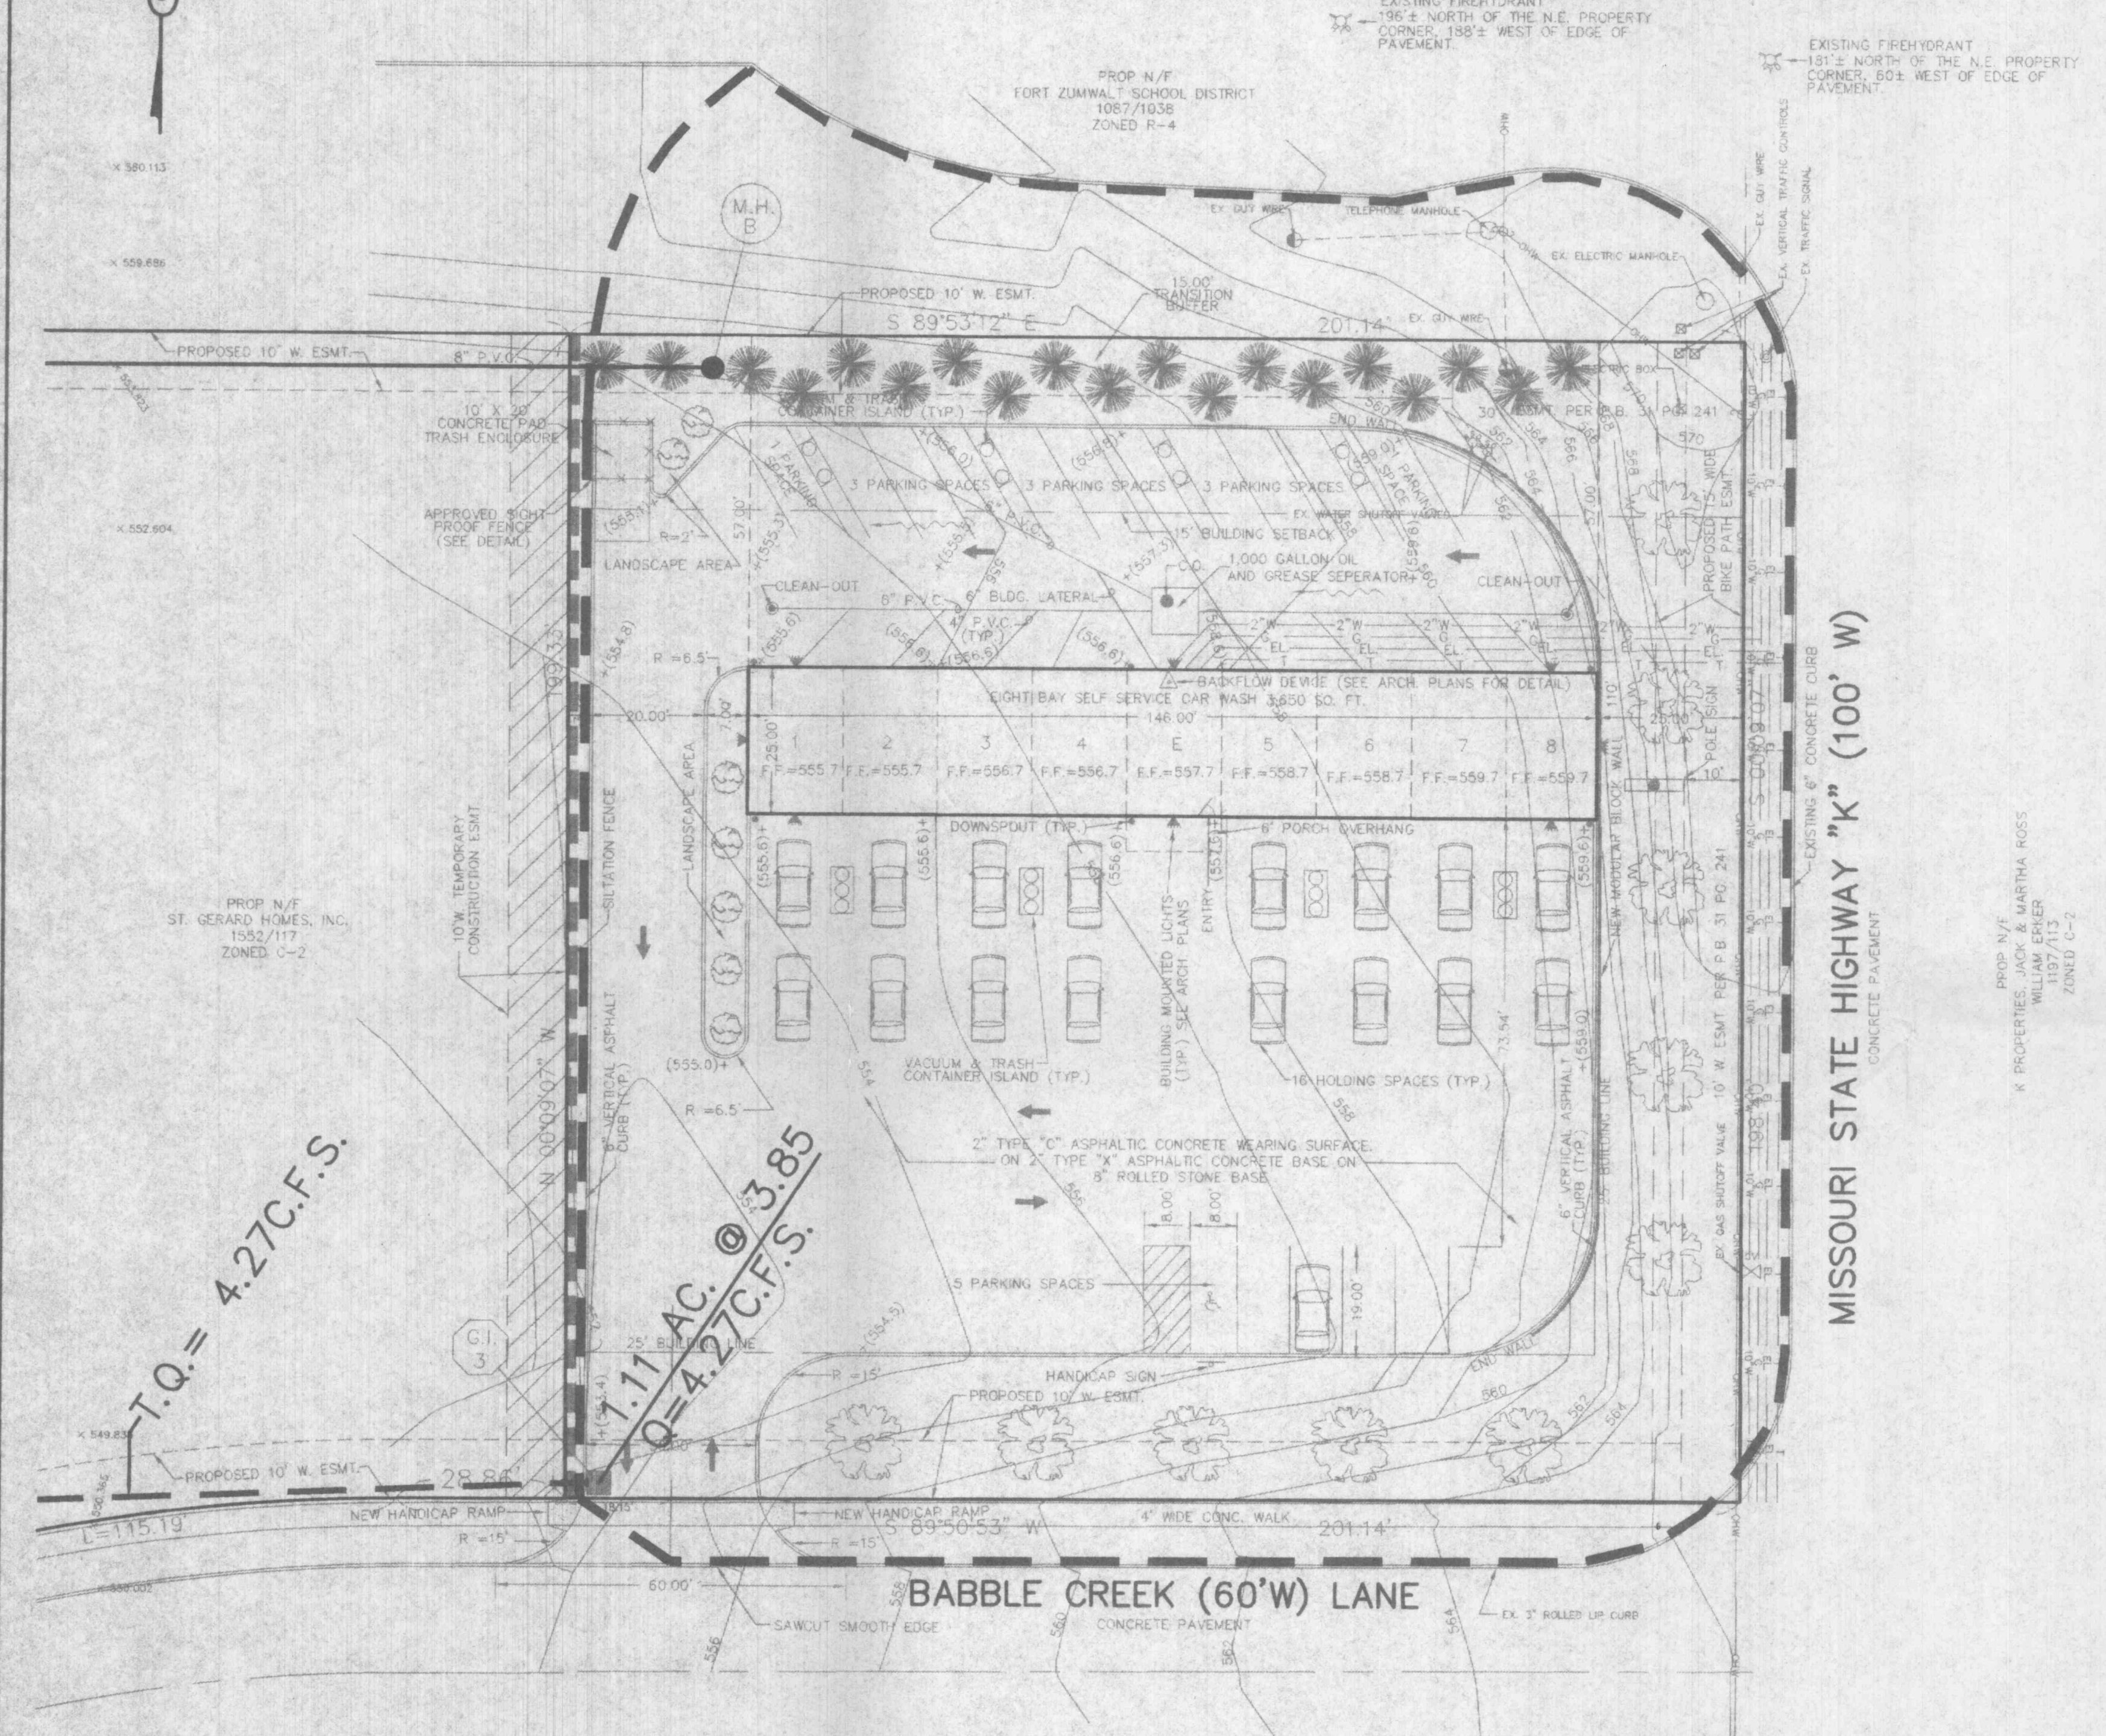

BOB MOCHEL
407 WATERWAY
ST. CHARLES, MISSOURI 63304
(314)-232-8940

PREPARED FOR:

DISCLAIMER BY RESPONSIBILITY:
I hereby certify that the documents intended to be submitted by my firm are limited to the data, facts, and information provided to me by the client, and I have not conducted any independent investigation or research to verify the accuracy of the data, facts, and information provided to me by the client. I am not responsible for any errors or omissions in the documents, and I am not responsible for any consequences arising from the use of the documents. This disclaimer is intended to be used in conjunction with the professional seal of the engineer or architect.

REVISIONS	
DRK	3-4-96

34+
ENGINEERING
PLANNING
SURVEYING
1052 South Cloverleaf Drive
St. Peters, Mo. 63376-6445
314-928-6532
FAX 928-1718

12-13-95
DATE
95-7725
PROJECT NUMBER
3 OF 3
SHEET OF
7725.DWG
FILE NAME
D.R.K.
DRAWN CHECKED

"THIS SHEET IS FOR DRAINAGE AREA PURPOSES ONLY, NOT TO BE USED AS CONSTRUCTION PLANS"