
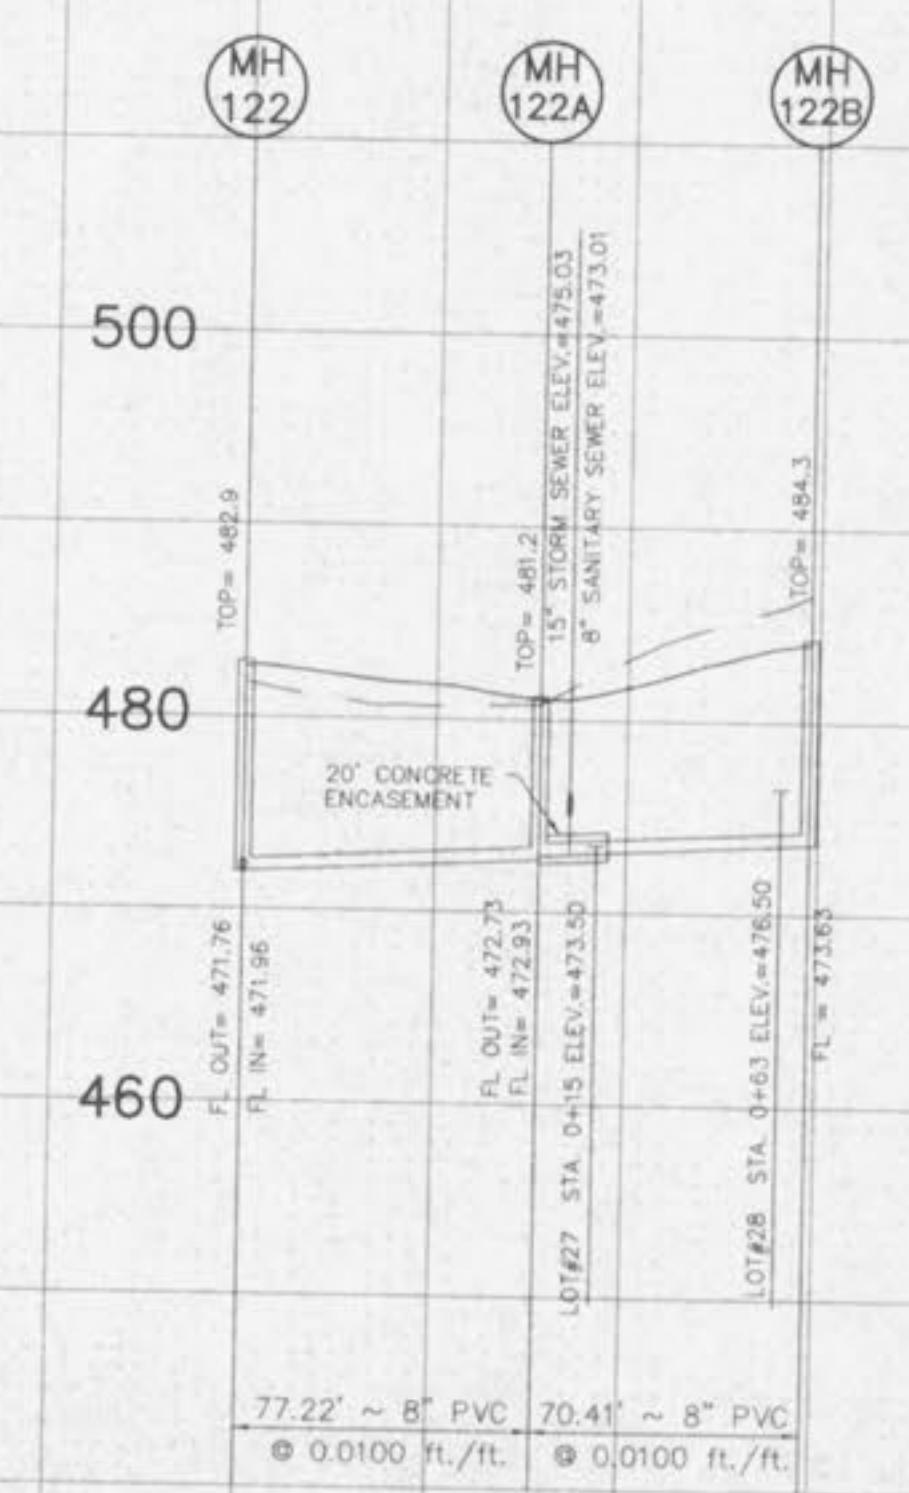
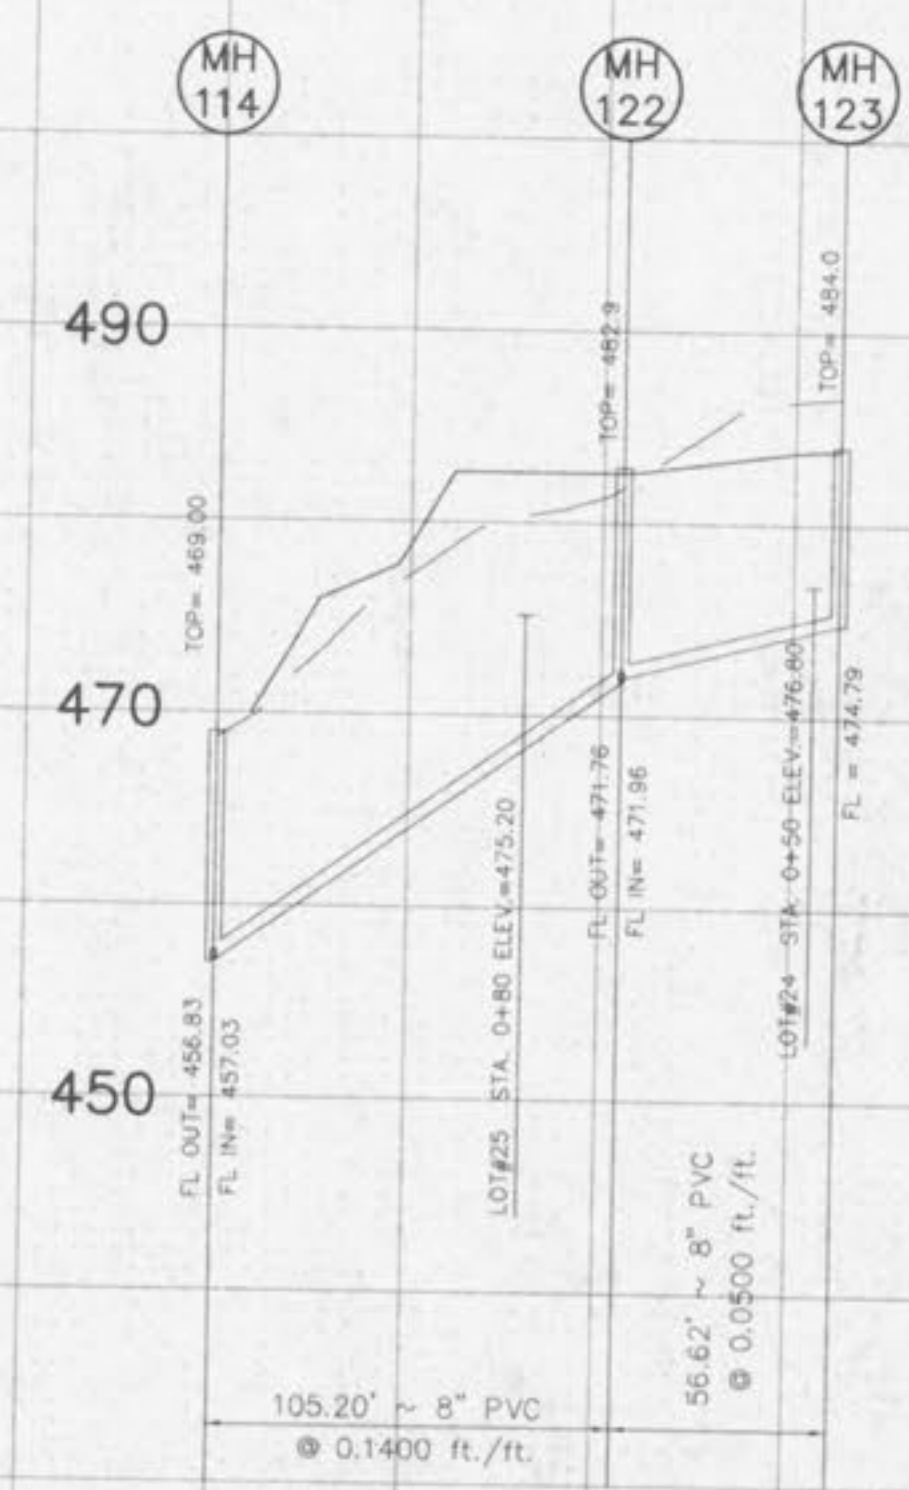
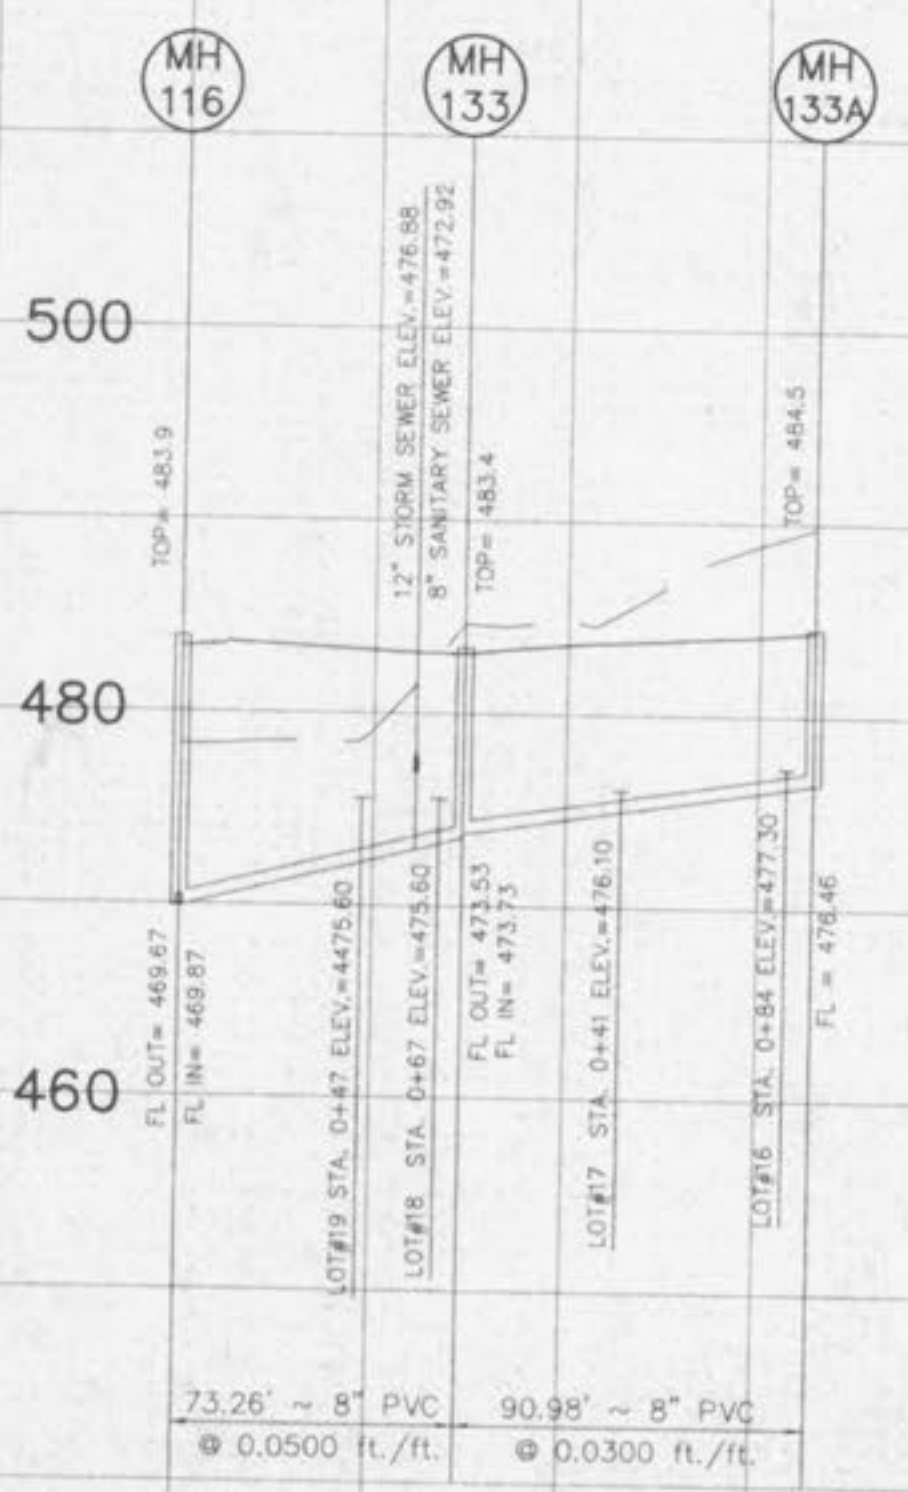


Revised 02-23-98
 Revised 03-03-98
 Revised 03-19-98
 Revised 03-27-98

SANITARY SEWER PROFILES
THE CROSSINGS
VILLAGE B 97-9203B
 2-13-98

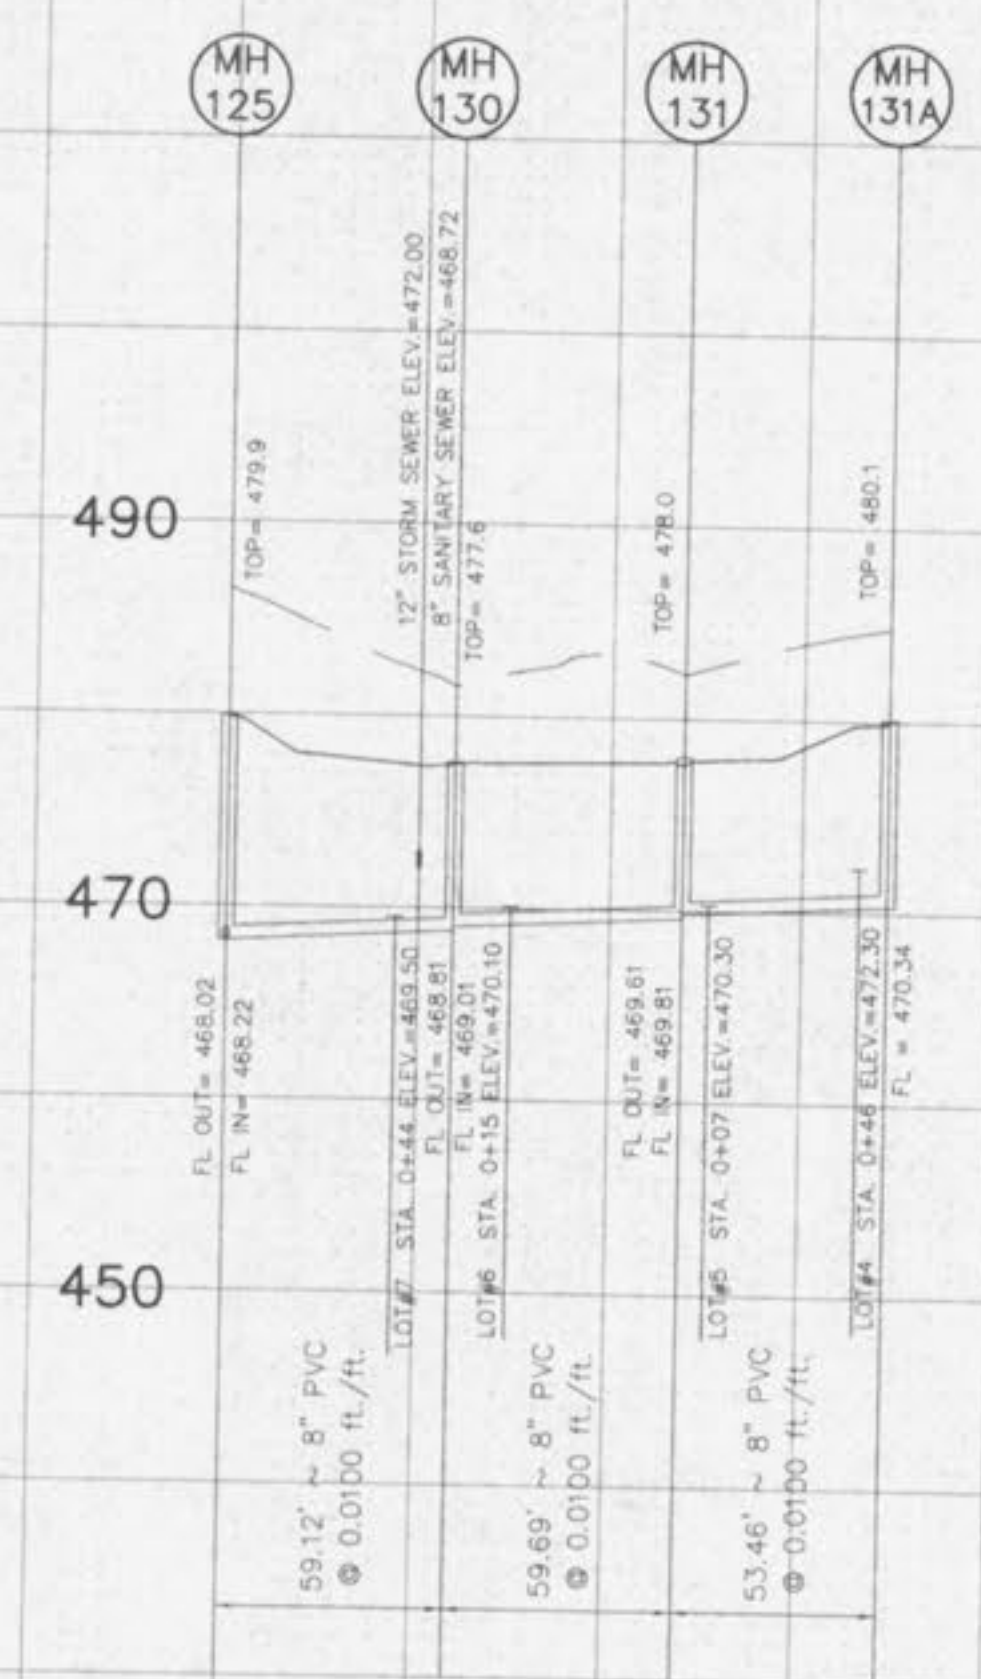

SCALE: 1"=50' HORIZONTAL
 1"=10' VERTICAL