


Revised 02-23-98
Revised 03-03-98
Revised 03-19-98

DRAINAGE AREA MAP
THE CROSSINGS
2-13-98 VILLAGE B 97-9203B

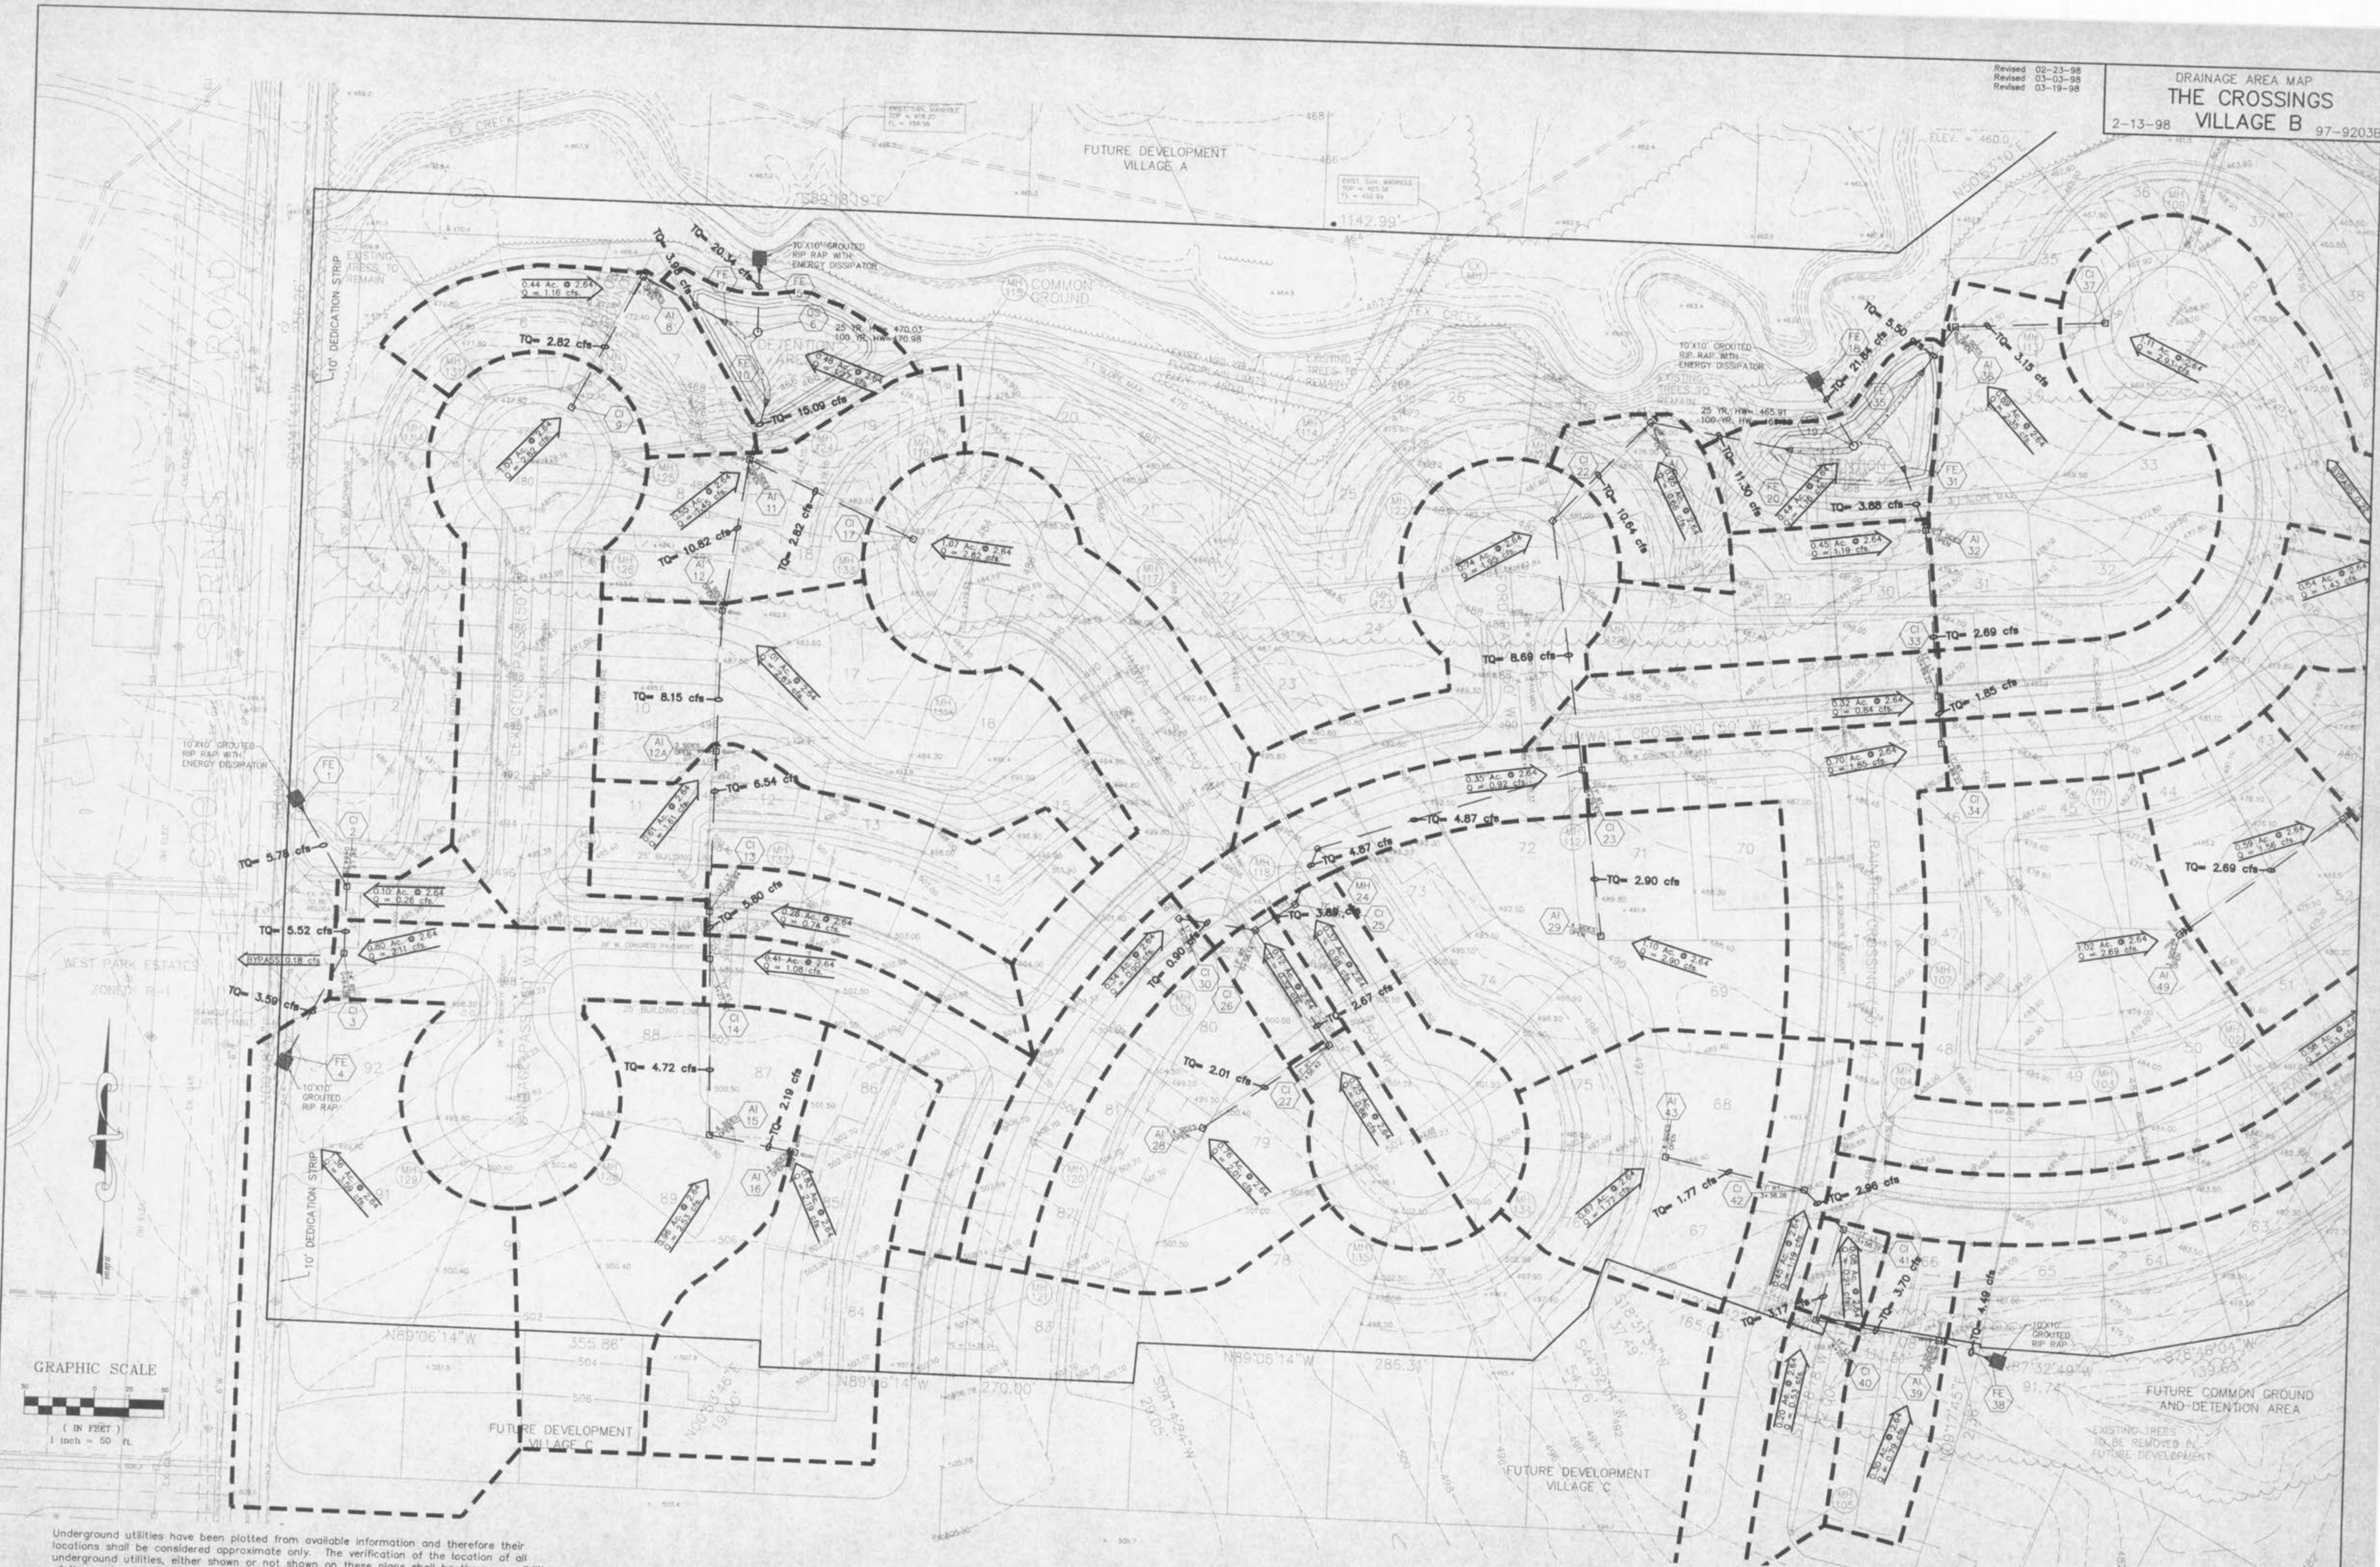

Underground utilities have been plotted from available information and therefore their locations shall be considered approximate only. The verification of the location of all underground utilities, either shown or not shown on these plans shall be the responsibility of the contractor, and shall be located prior to any grading or construction of the improvements.

THIS SHEET FOR DRAINAGE AREA PURPOSES ONLY, NOT TO BE USED AS CONSTRUCTION PLANS.