


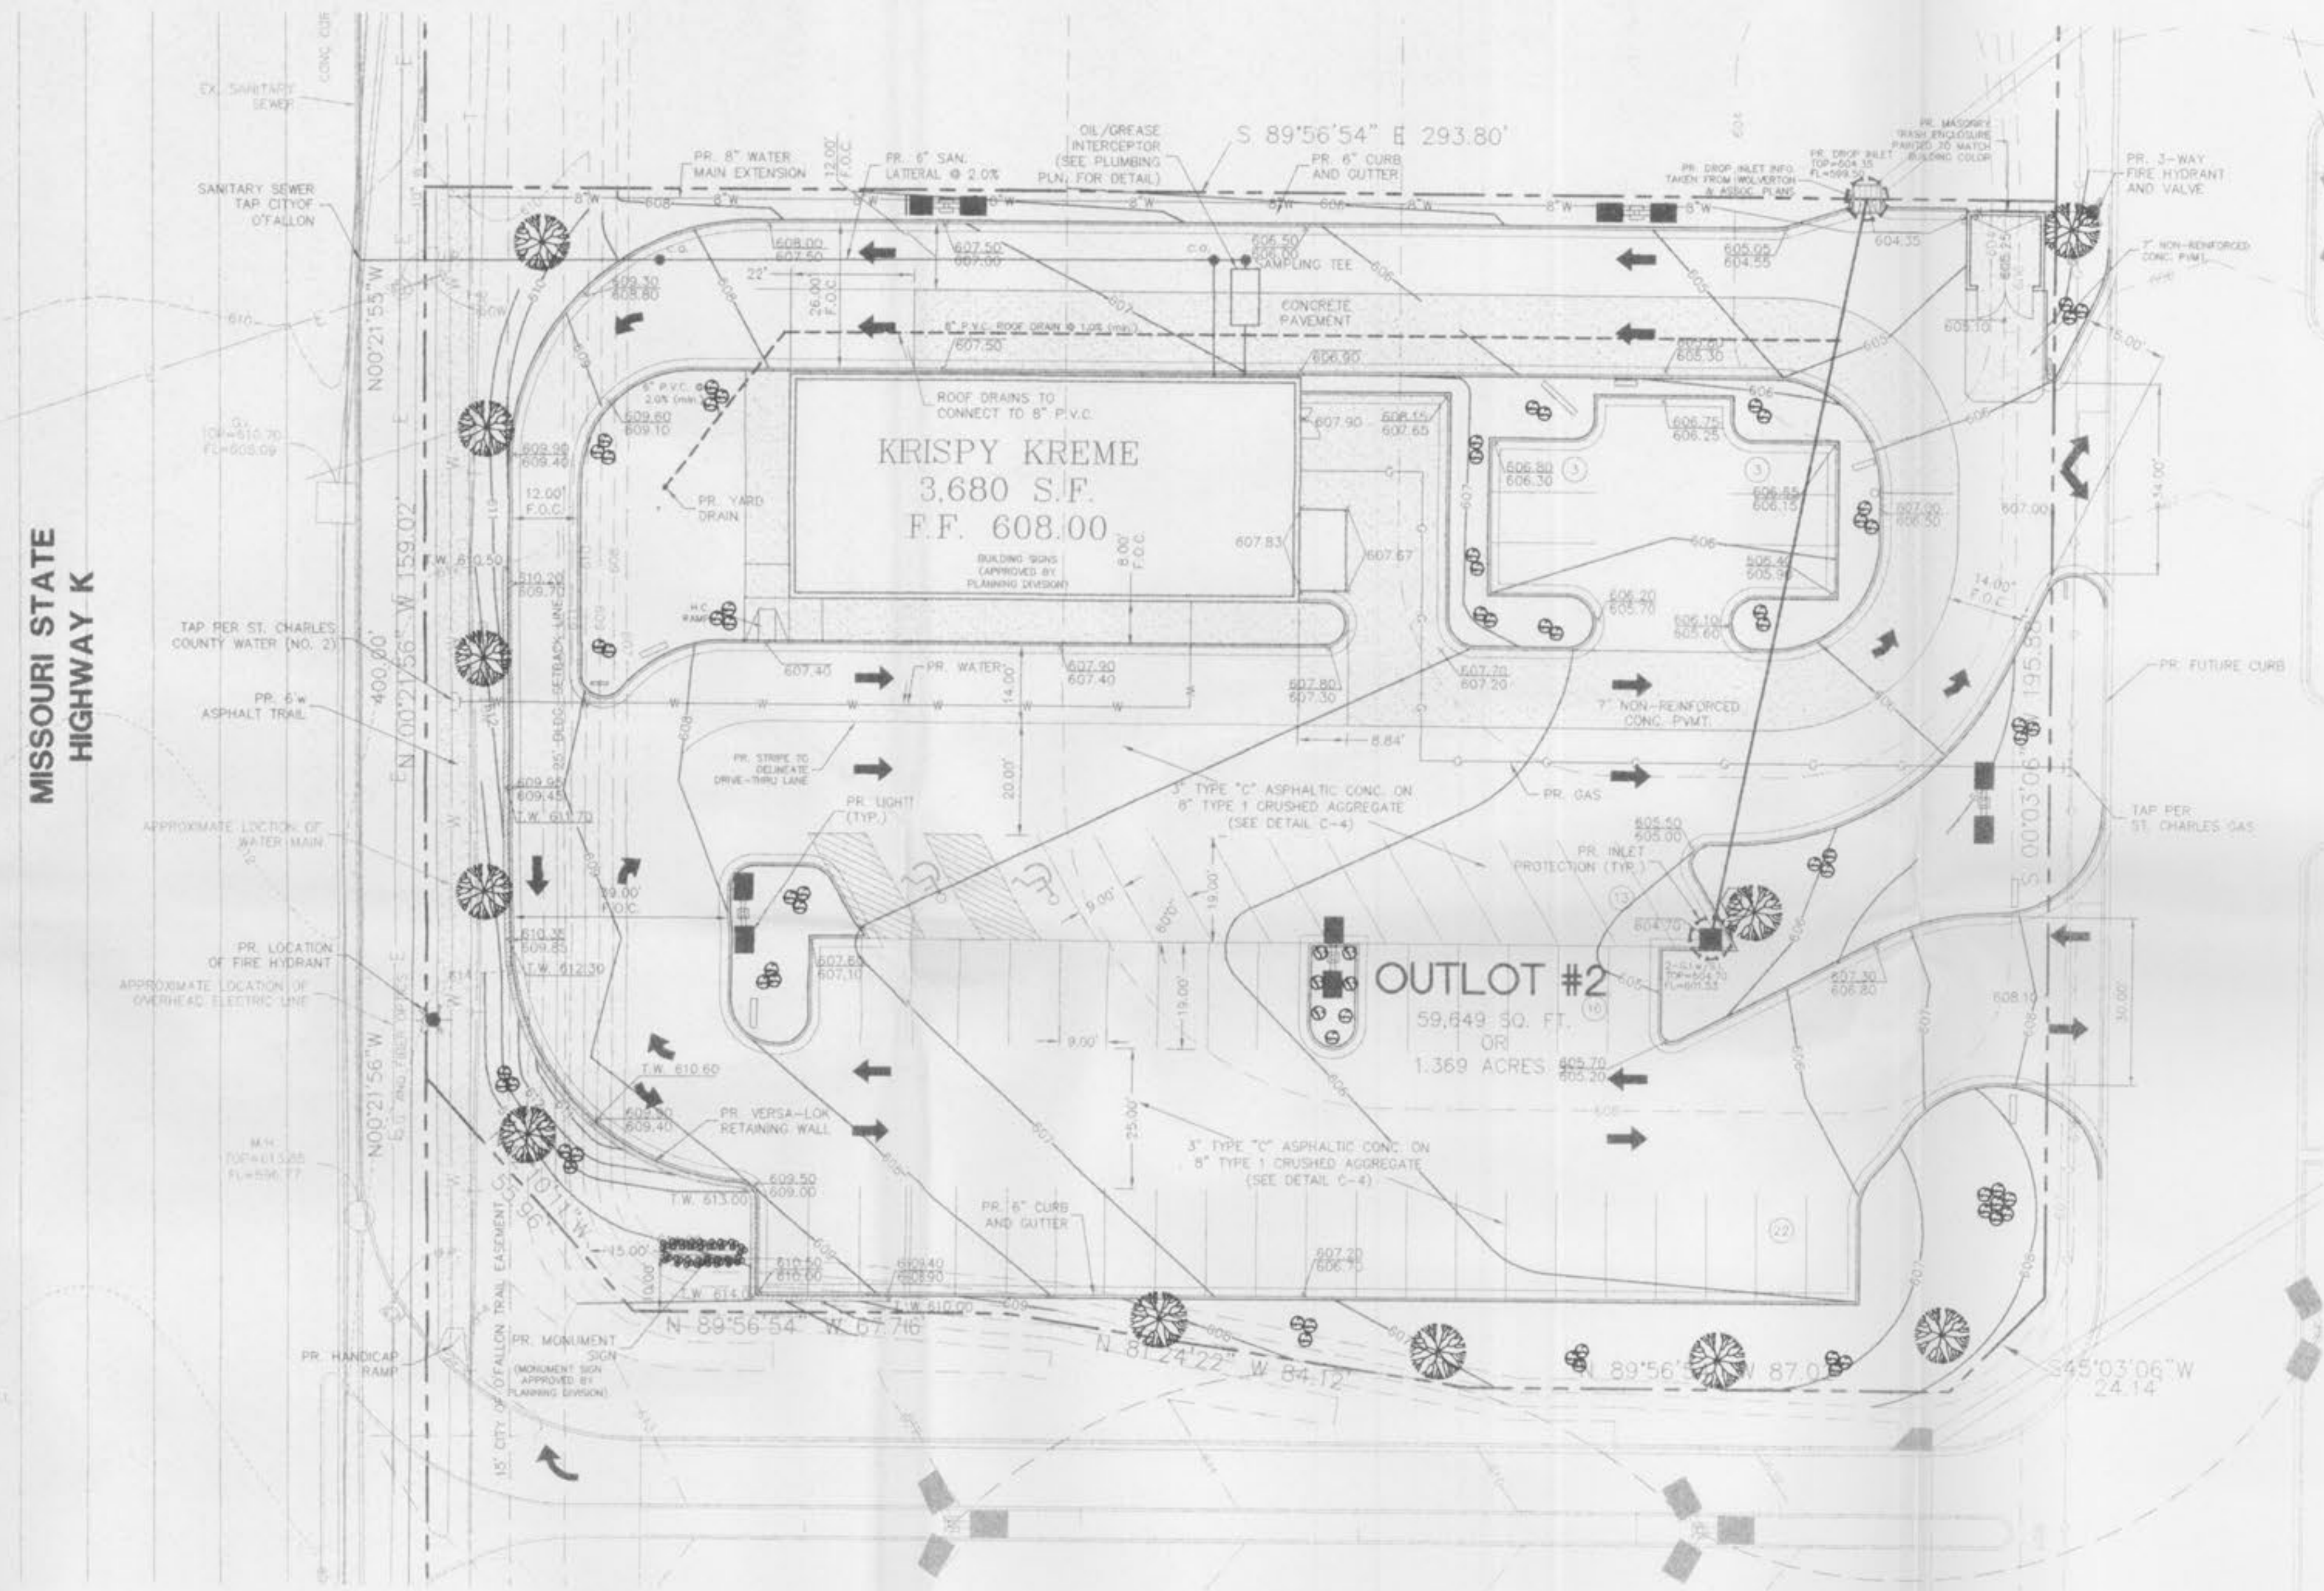

GRAPHIC SCALE

(IN FEET)
1 inch = 20 ft.



KRISPY KREME DOUGHNUTS

LANDSCAPE PLAN NOT APPROVED

STOCK & ASSOCIATES
CONSULTING ENGINEERS, INC.

425 NORTH NEW BALLAS ROAD
SUITE 165
ST. LOUIS, MO. 63141
PH. (314) 432-8100
FAX (314) 432-8171
e-mail: general@stockassoc.com



GEORGE M. STOCK E-25116

DATE	CHECKED BY	DATE	JOB NUMBER	SHEET
03/30/99	K.E.R.	03/30/99	98-1551	C7 of 8