
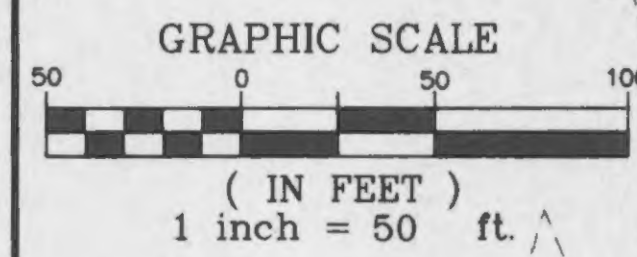


**MONTICELLO MANOR  
GRADING PLAN**

June 1, 1994 Job No. 94-010

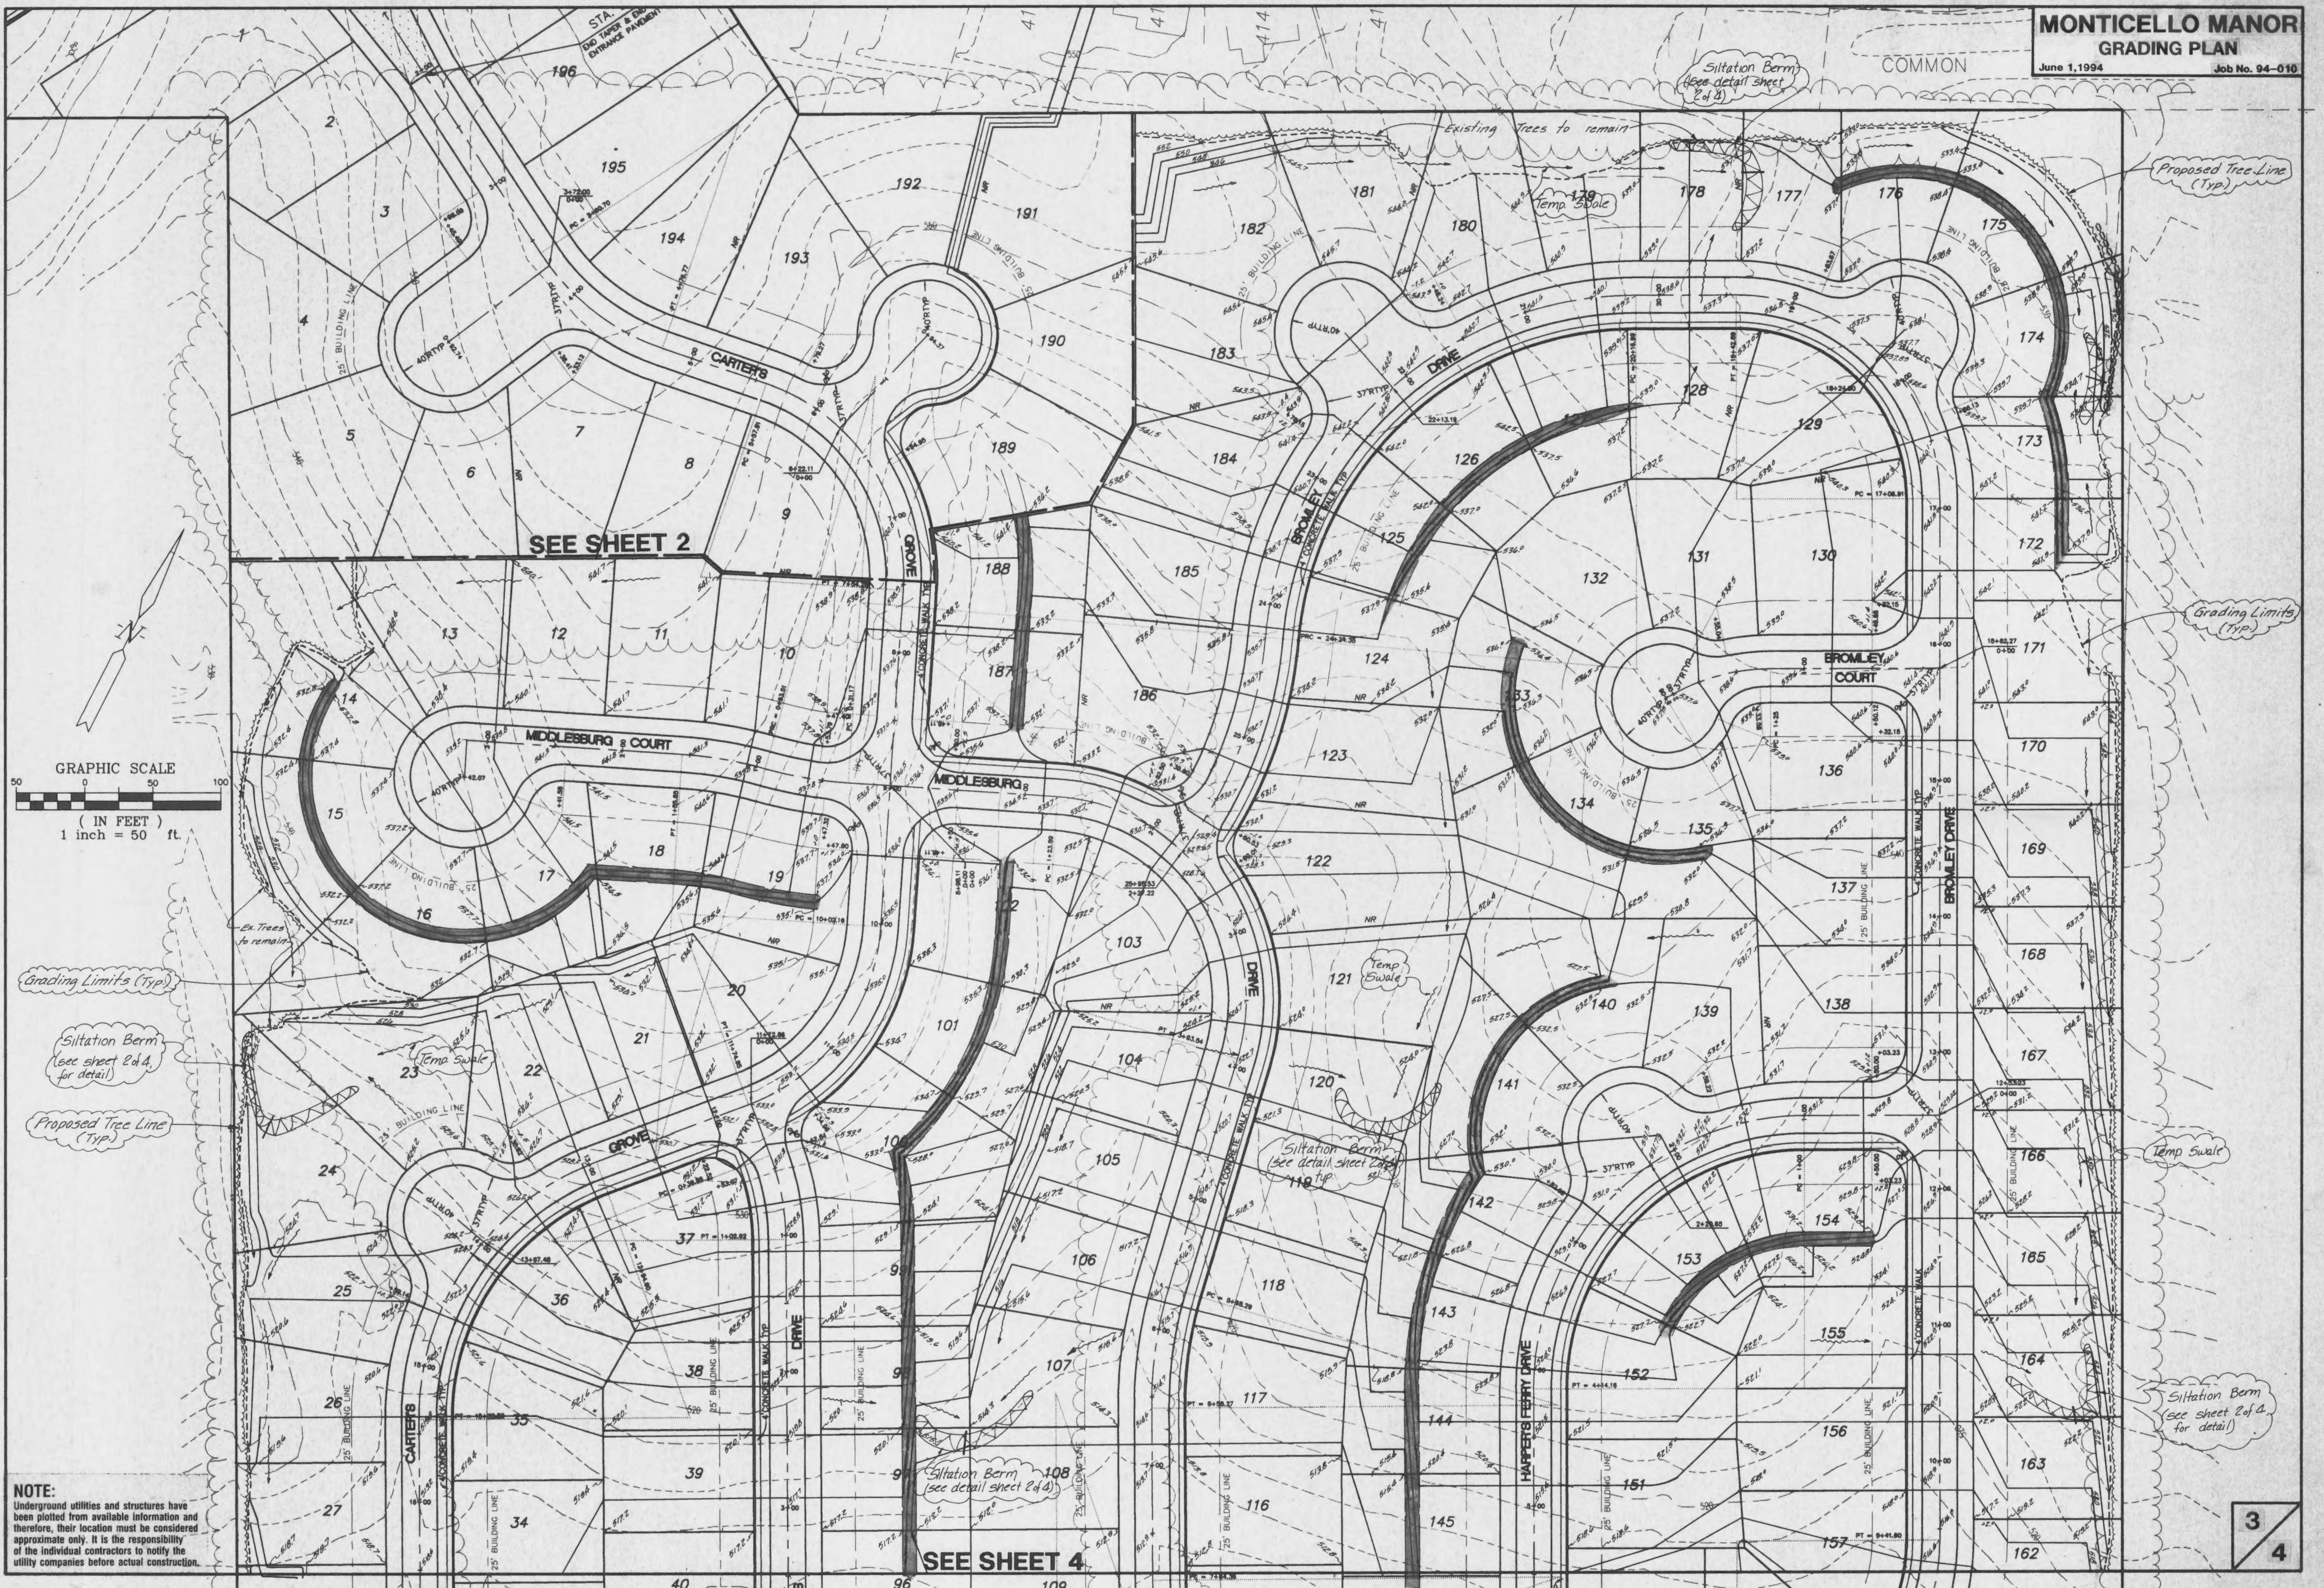

**NOTE:**  
Underground utilities and structures have been plotted from available information and therefore, their location must be considered approximate only. It is the responsibility of the individual contractors to notify the utility companies before actual construction.

3  
4