
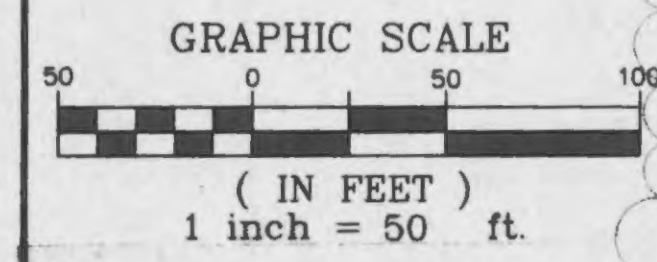


MONTICELLO MANOR GRADING PLAN

June 1, 1994 Job No. 94-010

SEE SHEET 3

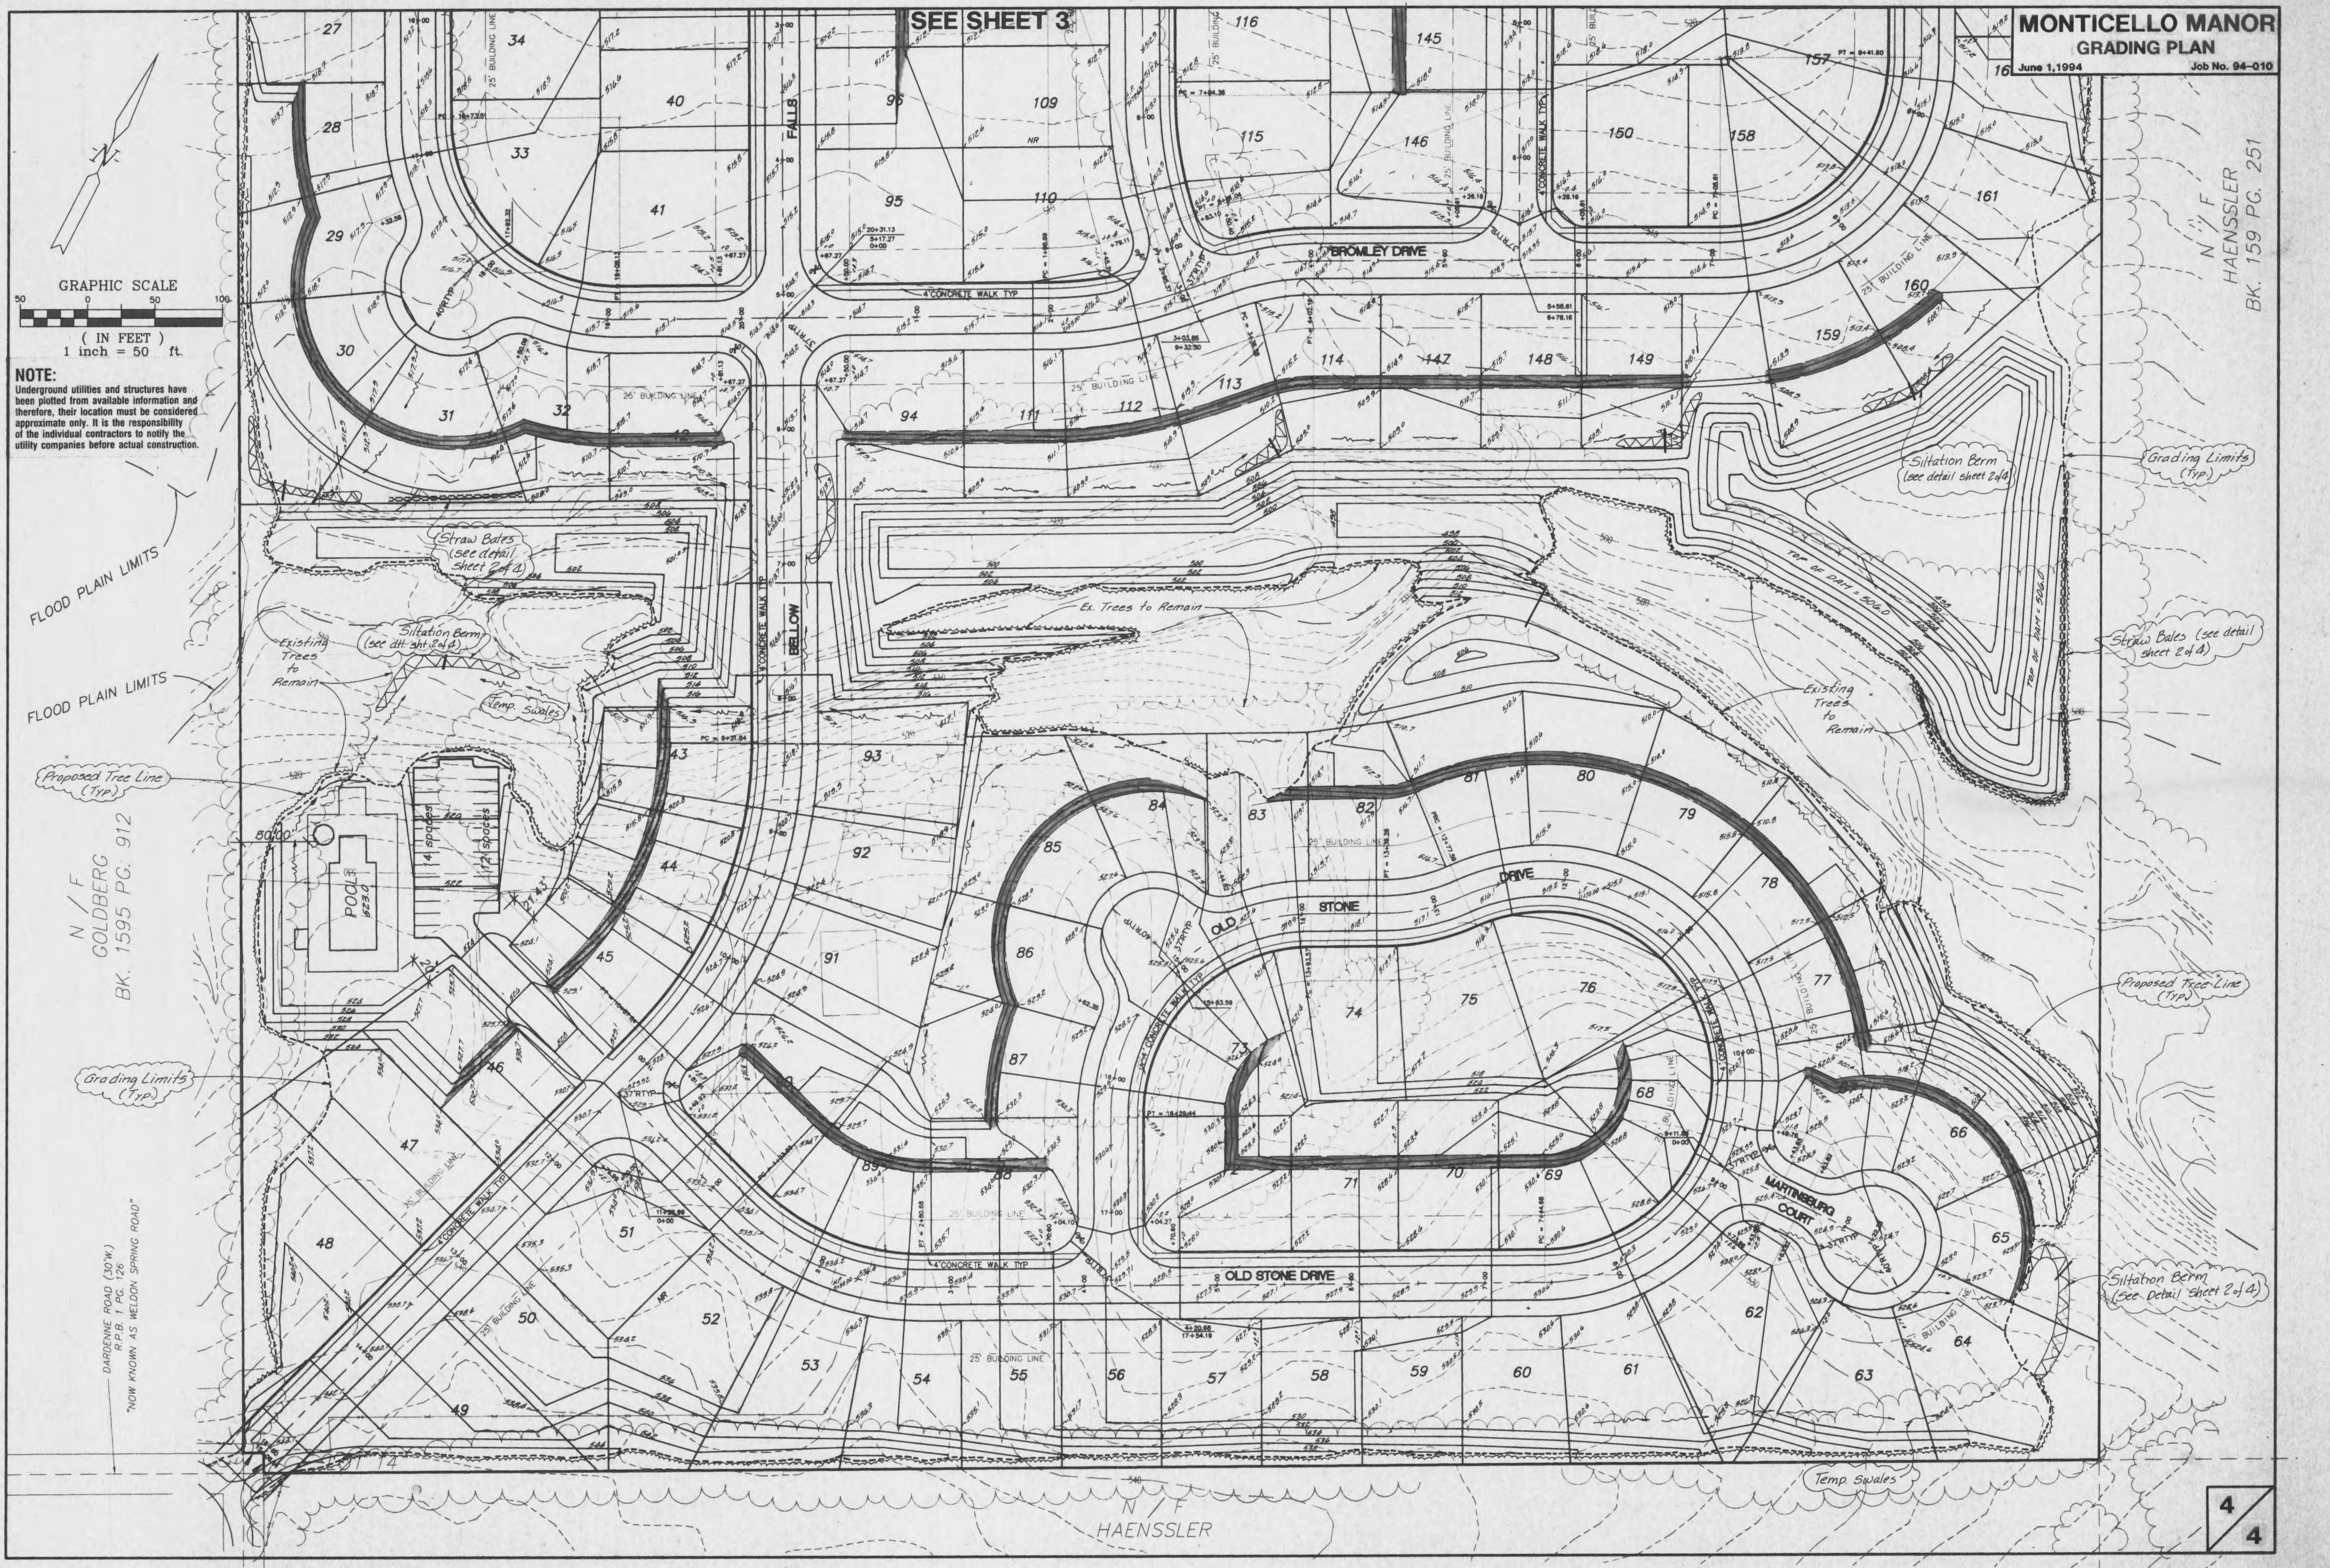

NOTE:
Underground utilities and structures have been plotted from available information and therefore, their location must be considered approximate only. It is the responsibility of the individual contractors to notify the utility companies before actual construction.

FLOOD PLAIN LIMITS

FLOOD PLAIN LIMITS

N / F
GOLDBERG
BK. 1595 PG. 912

Grading Limits (Typ)

DARDENE ROAD (30' W.)
R.P.B. 1 PG. 126
NOW KNOWN AS WELDON SPRING ROAD

N / F
HAENSSLER
BK. 159 PG. 251

Siltation Berm
(see detail sheet 2 of 4)

Grading Limits
(Typ)

Straw Bales
(see detail sheet 2 of 4)

Proposed Tree Line
(Typ)

Siltation Berm
(see detail sheet 2 of 4)