
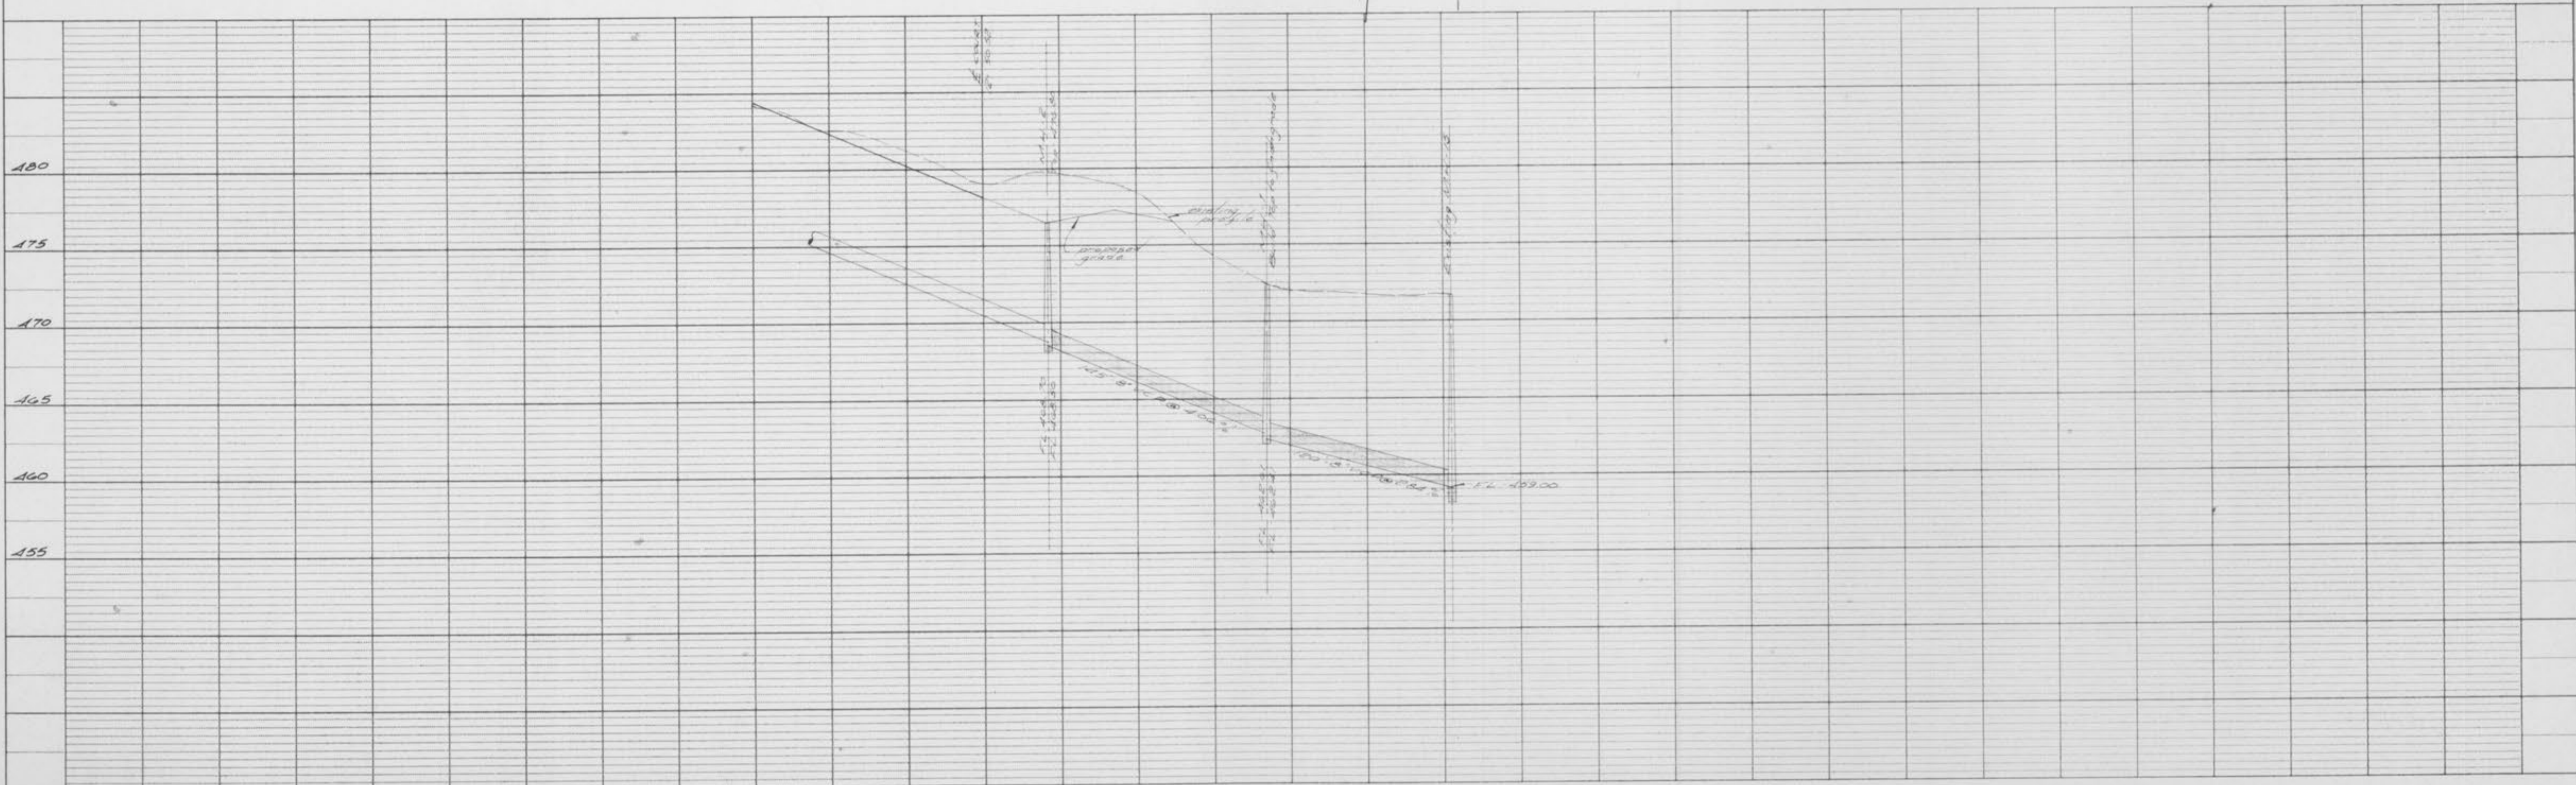


PLAN	SURVEYED	BY	DATE
	PLOTTED		
NOTE BOOK	CHECKED		
	NO.		

PROFILE	SURVEYED	BY	DATE
	PLOTTED		
NOTE BOOK	CHECKED		
	NO.		

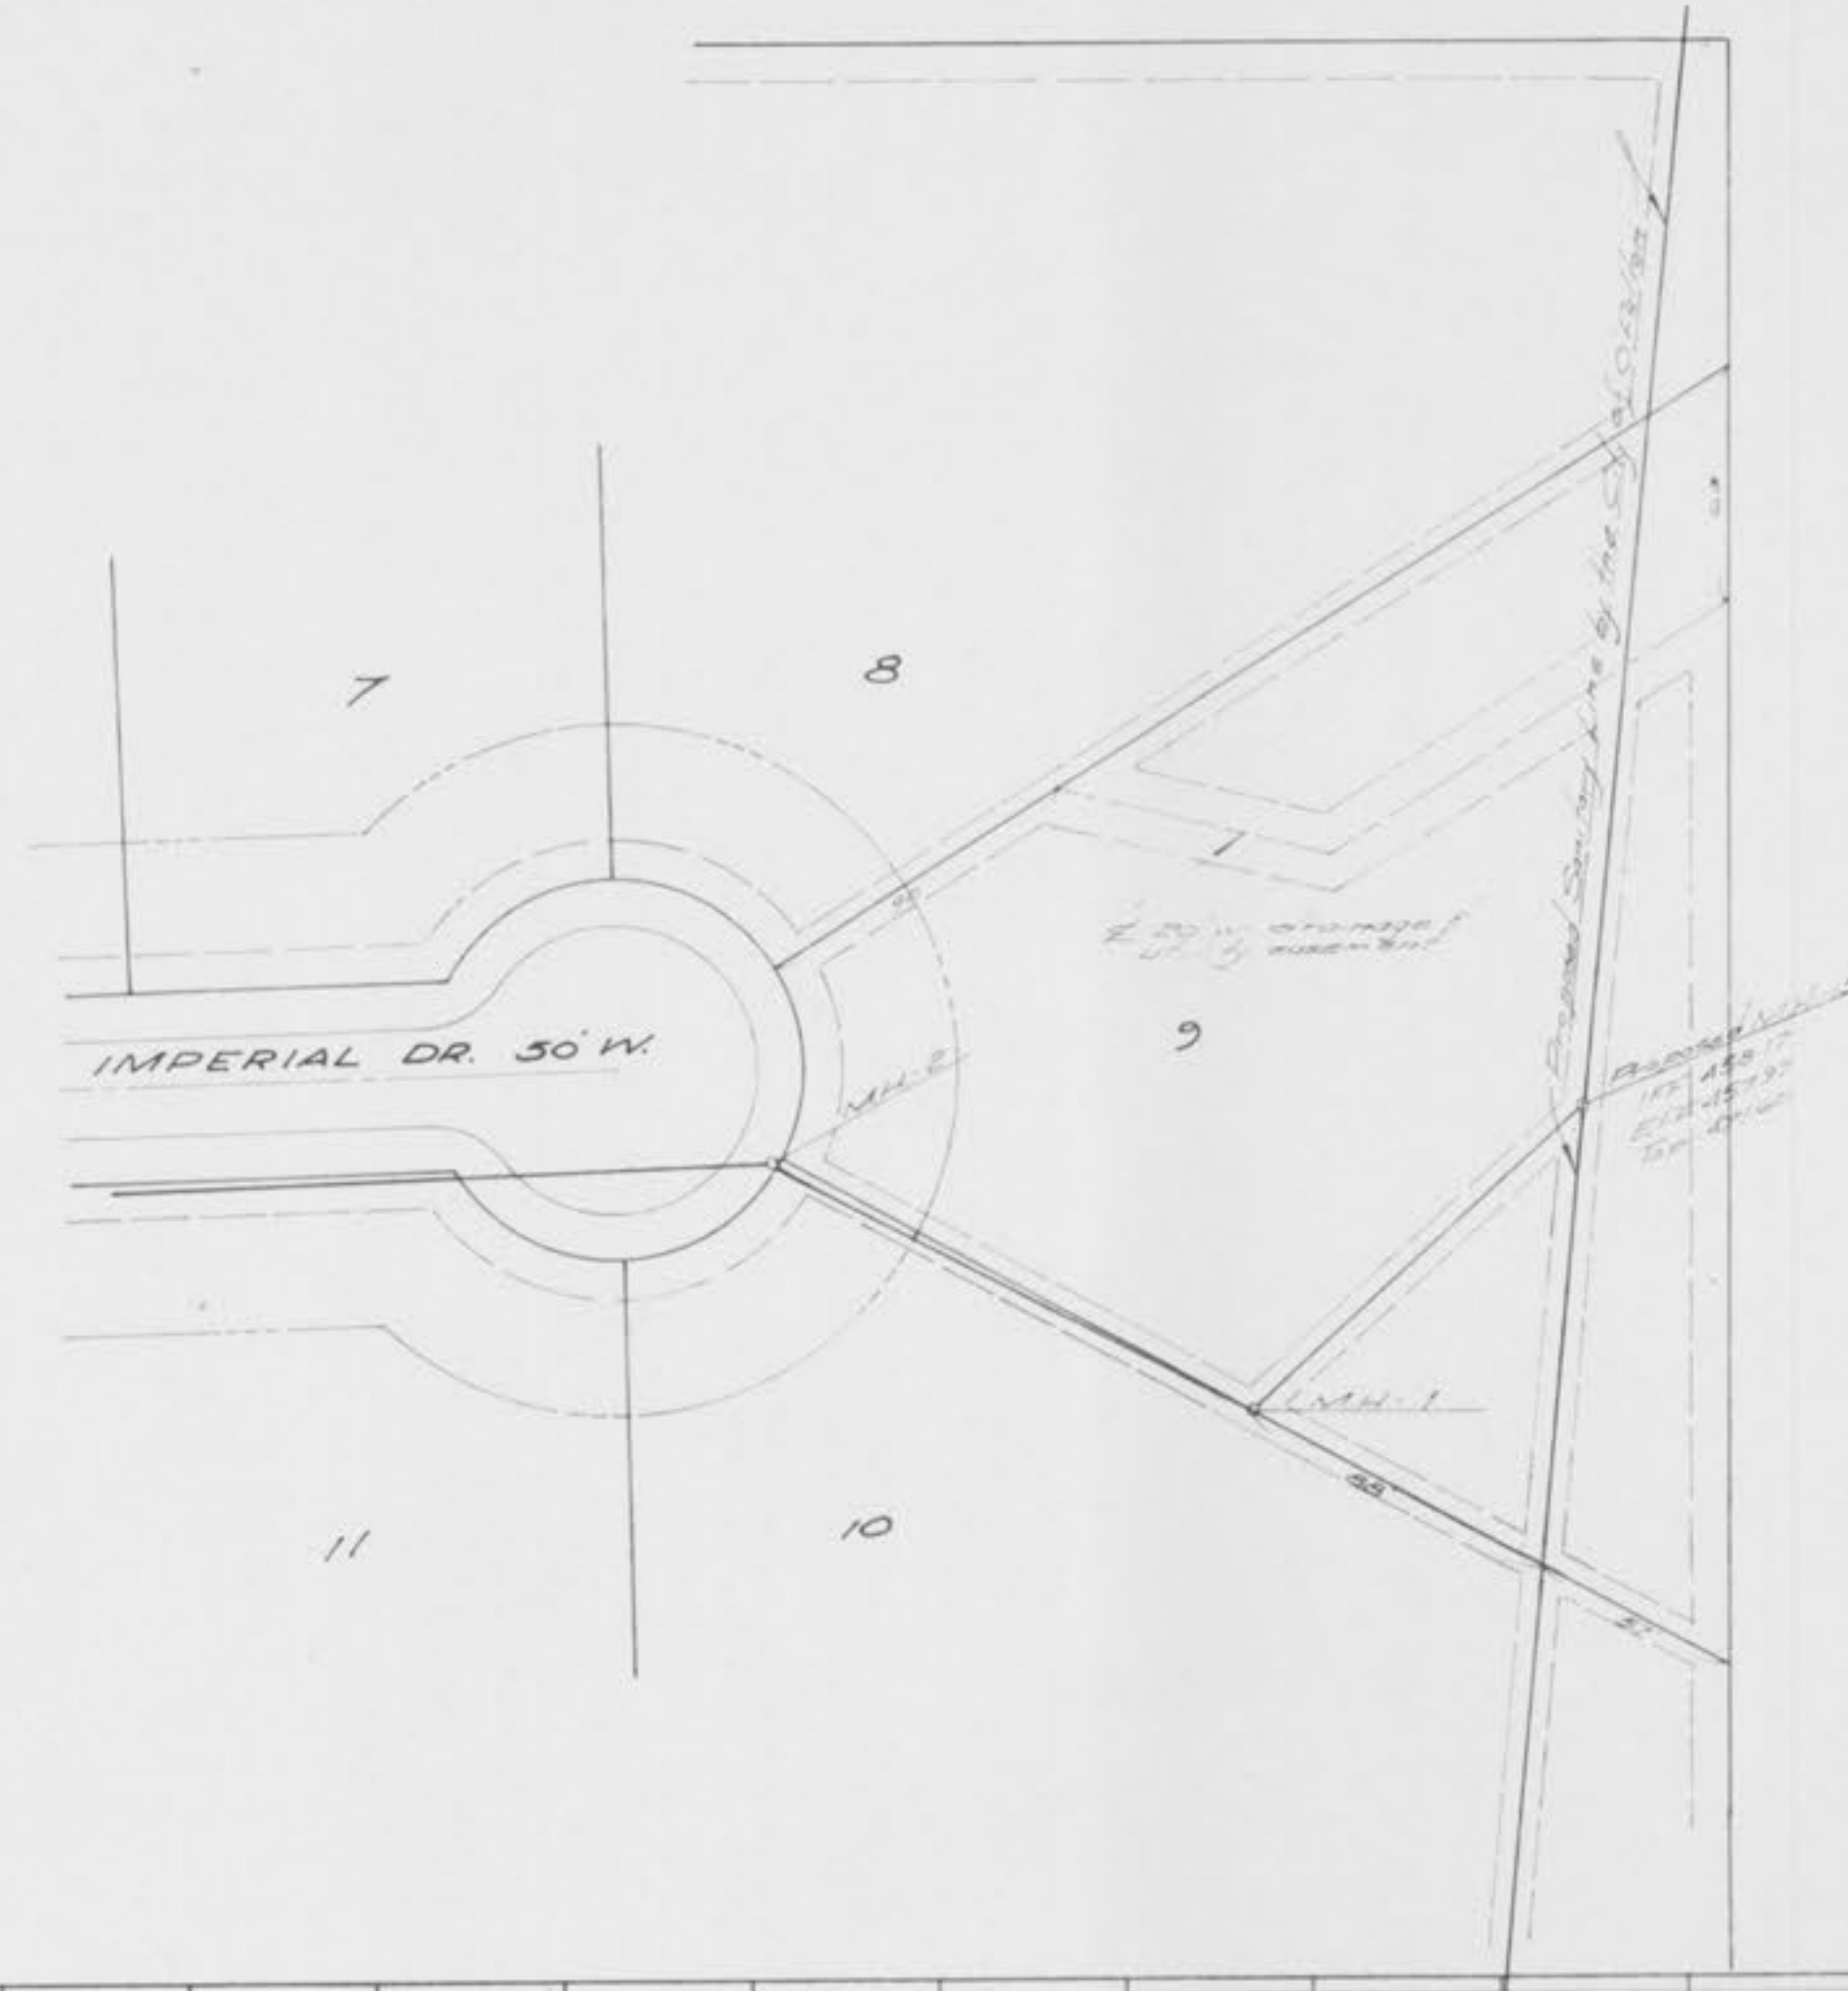

REVISED	NORTH WOODS ESTATES	
	SANITARY SEWERS	
Sheet 1 of 1	Date 10-1-79	
Scale 1"=30'	Drawn by J.W.	
METTS SURVEYING & ENGINEERING CO. 421 TERRA LANE WEST O'FALLON, MISSOURI 63366		