

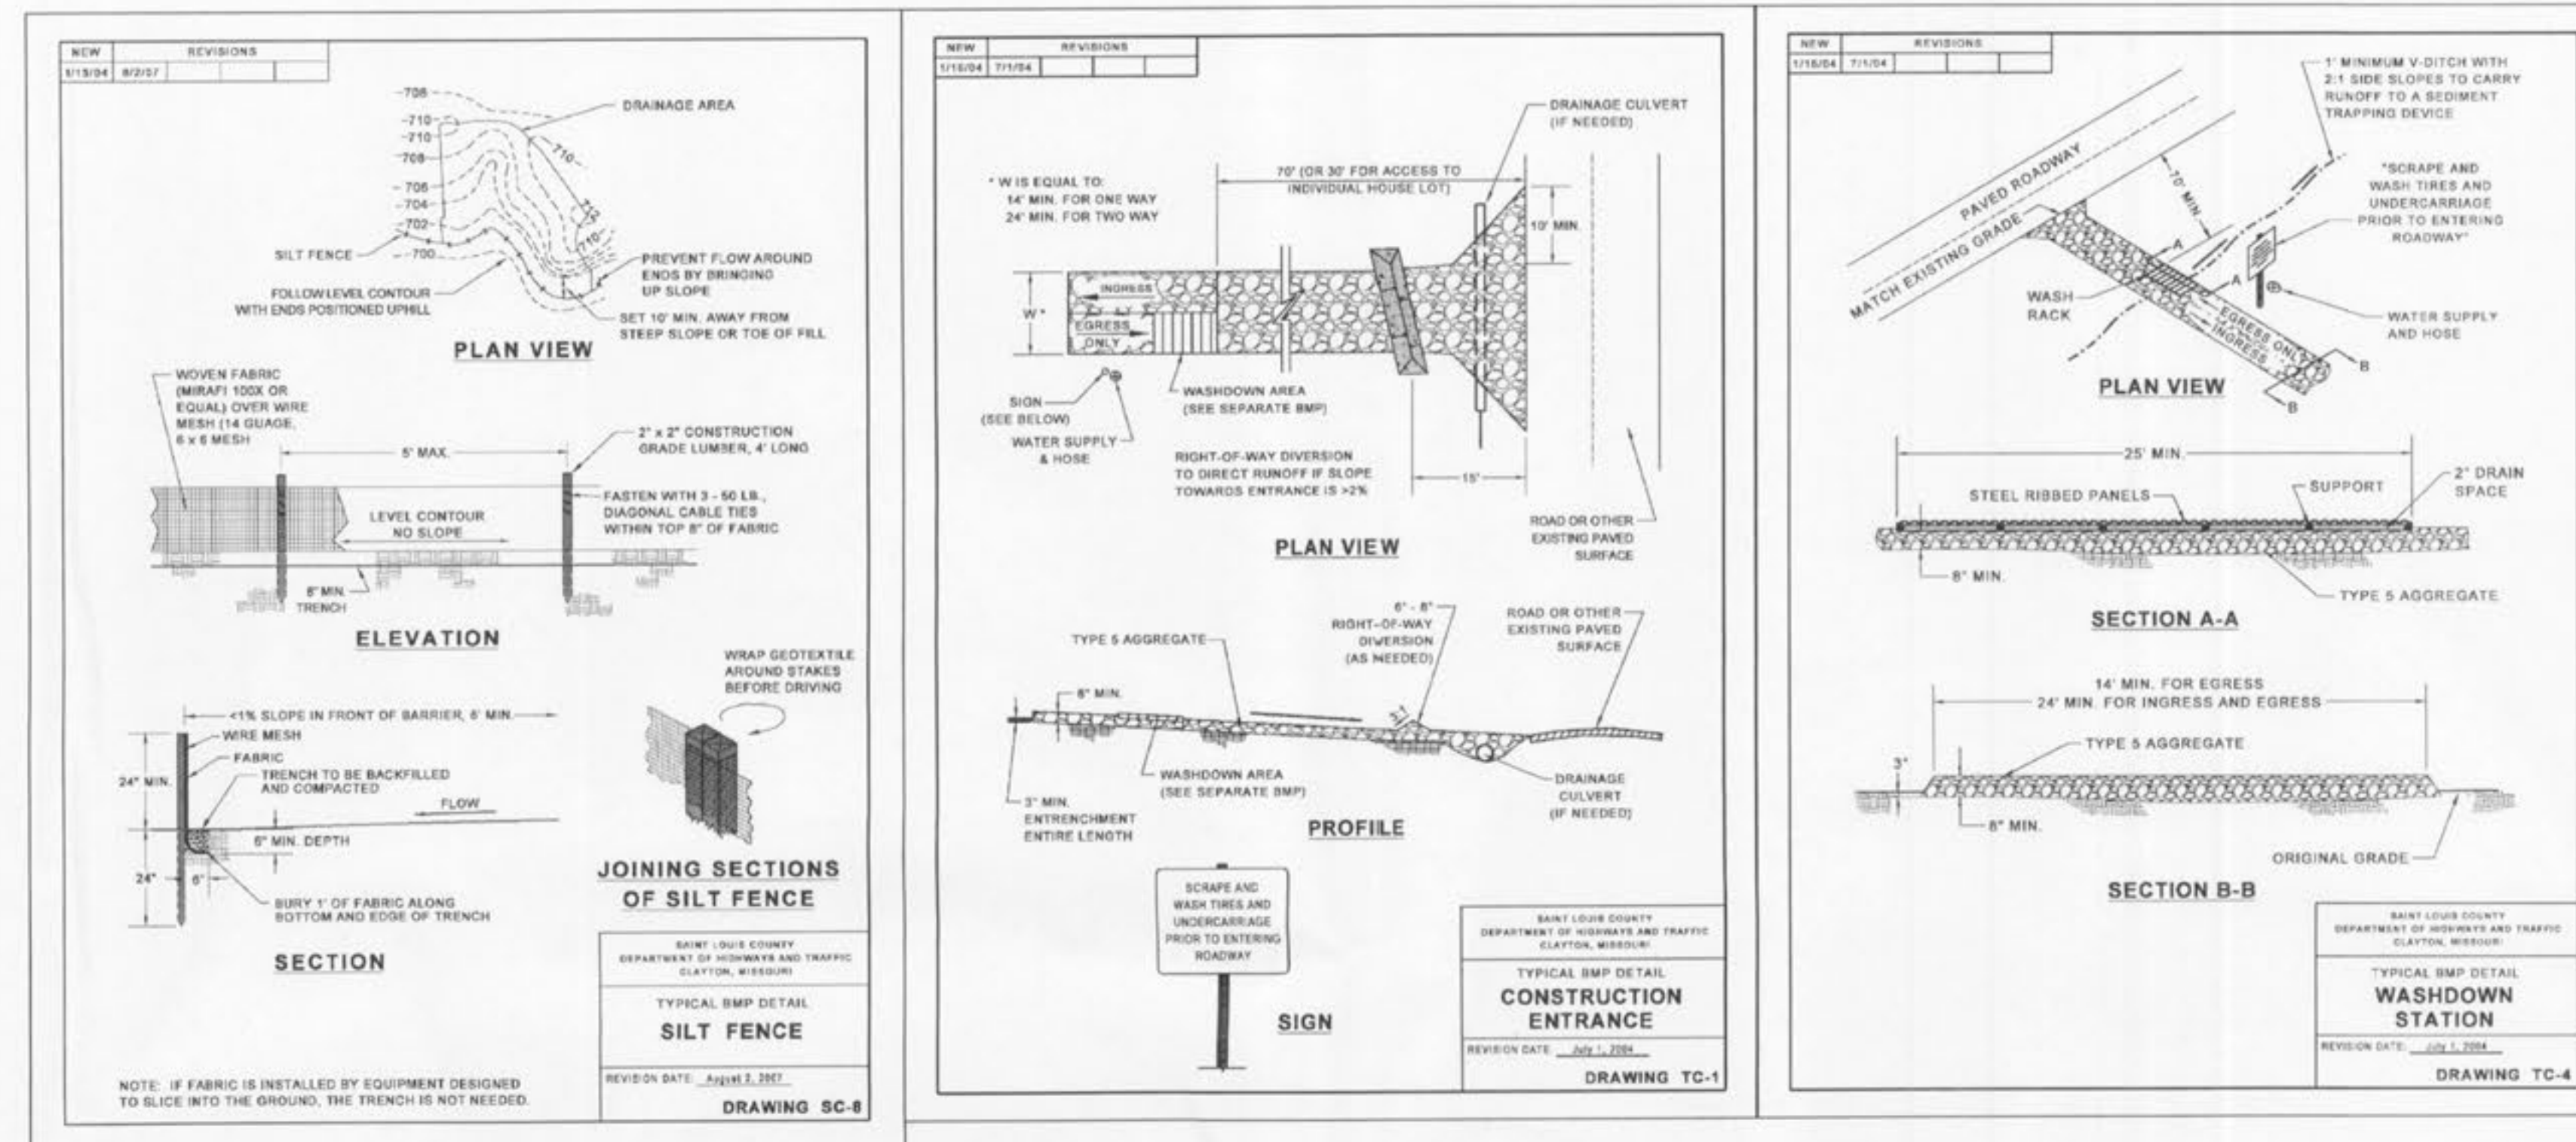
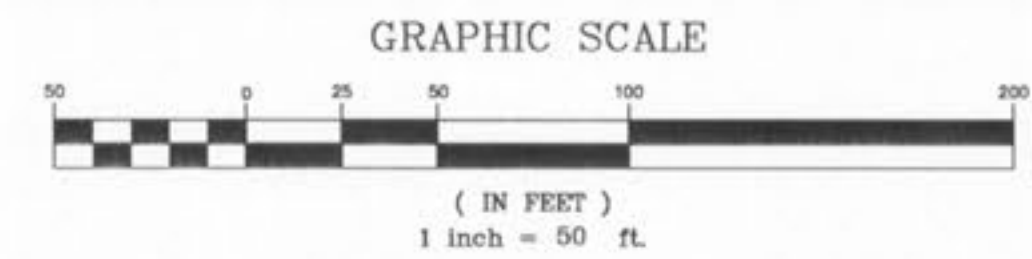


USER: Mike Vonderheide TAB: C8.3
DATE: July 30, 2010 - 11:33:03 AM
DRAWING: S:\085\0852007\07-0154\C80-DWG_C-OUT\PLANNING LOT\PLAN_C80_SWPPP.dwg

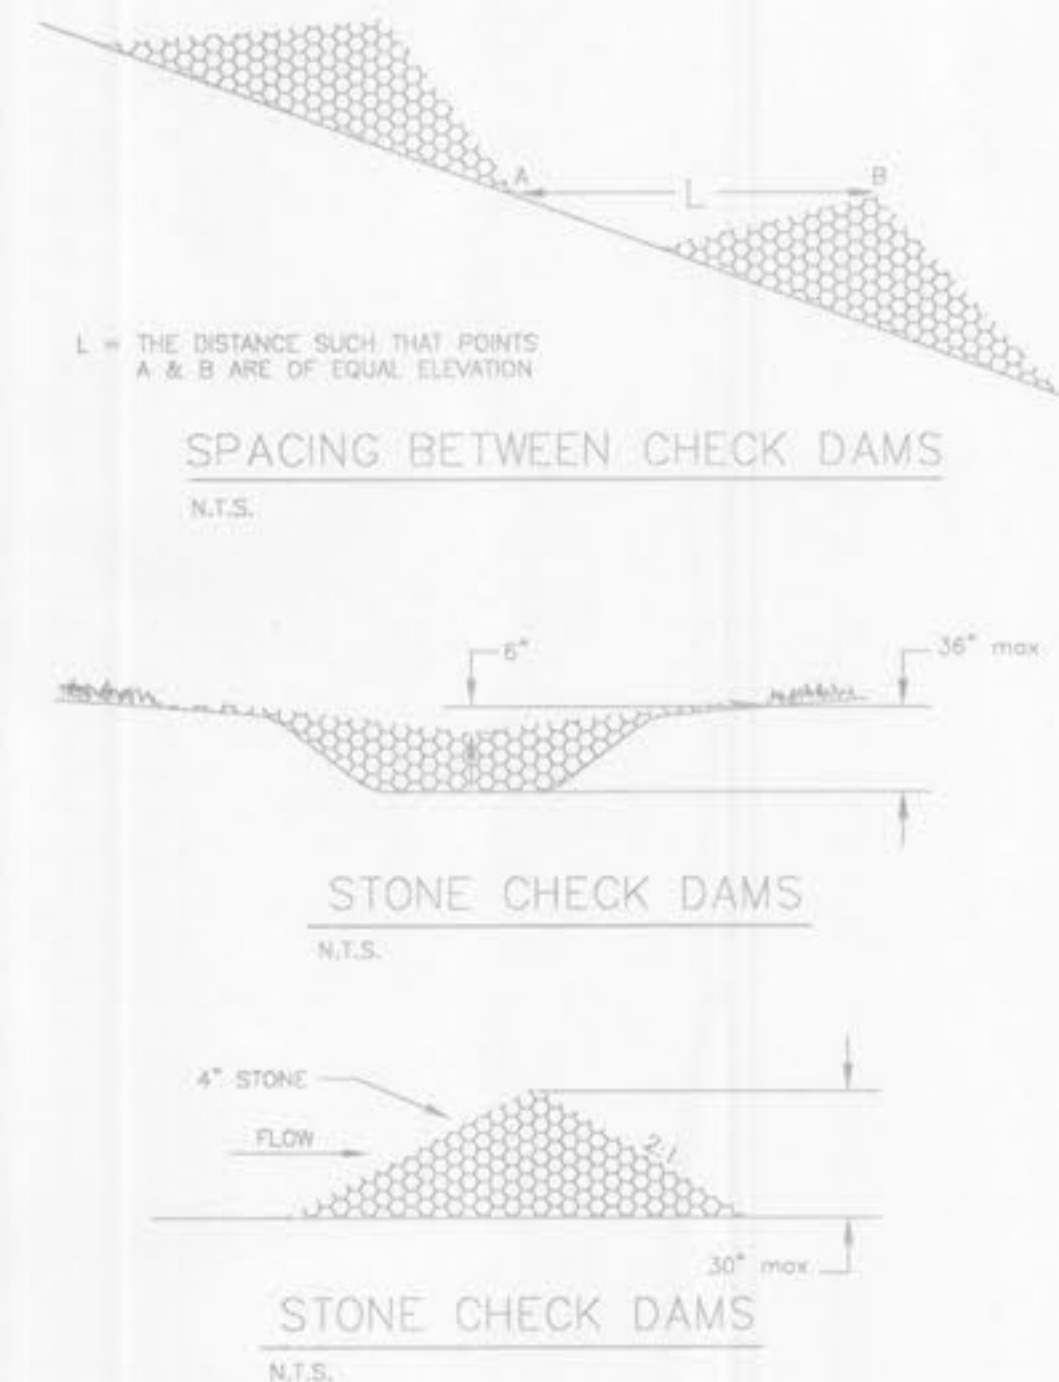

IF WATER IS NOT AVAILABLE, A WATER TRUCK WILL BE PROVIDED.

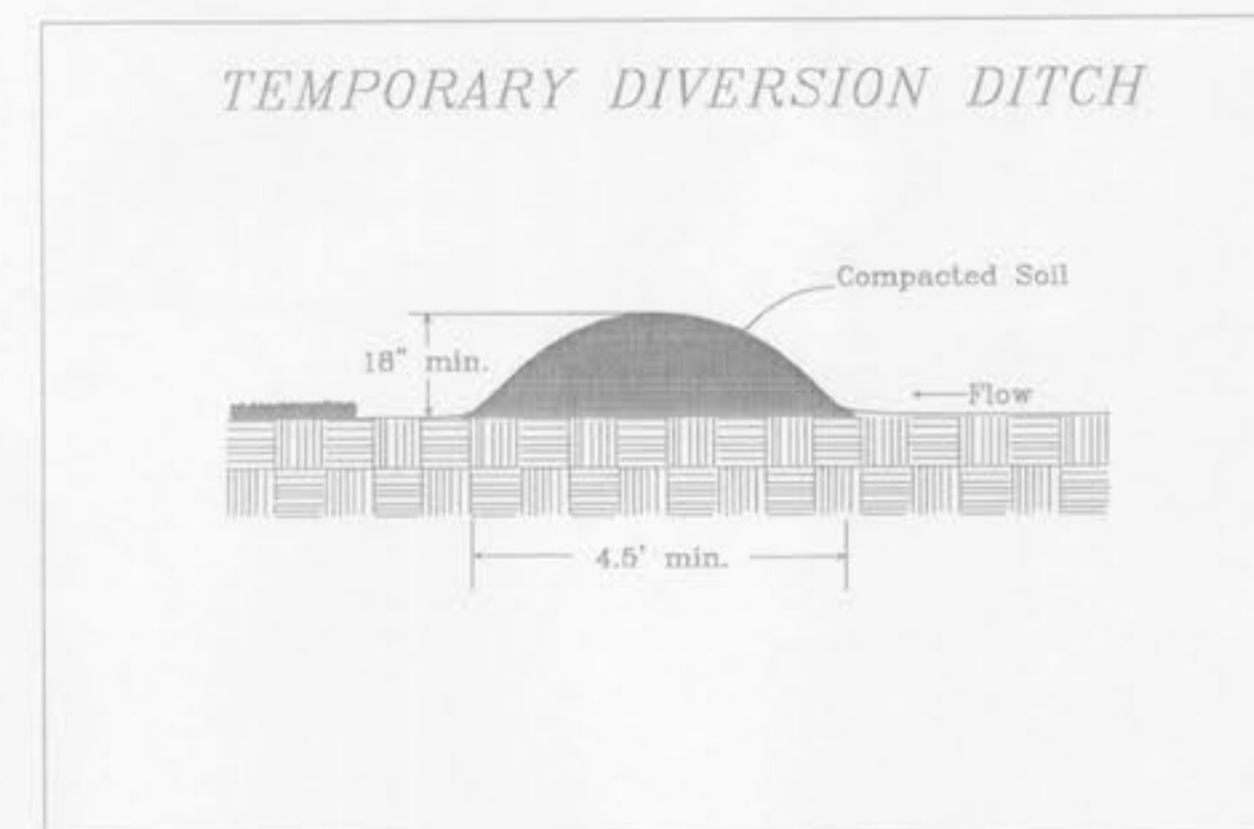

PLANNING AND DEVELOPMENT DEPARTMENT FILE # 0708.04

planning • engineering • surveying • landscape architecture
Gole and ASSOCIATES INCORPORATED
10777 sunset office drive
sunnyvale, ca 94086
p: 314 984 9887 f: 314 984 0587
1243 tom ginner avenue
sunnyvale, ca 94087
p: 650 978 7508 f: 650 978 7509

DESIGN/CALC BY: JKW
DRAWN BY: JKW
CHECKED BY: MEV
DRAWING SCALE:
DATE: 6/1/10

Job Number
07-0154
Sheet Number
C8.3

THE VILLAGE OF ST. MARYS
IMPROVEMENT PLANS - PHASE 1
204 NORTH MAIN STREET
OFALLON, MO. 63366
SWPPP SPECIFICATIONS

CIVIL ENGINEERS
CORPORATE
ENGINEERING
CERTIFICATE
NUMBER
E-23077
MIKE E. VONDERHEIDE
PE NO. E-23077
DATE: 8/13/07

DEVELOPER/OWNER:
MCEAGLE PROPERTIES, LLC
1001 BOARDWALK SPRINGS PLACE OFALLON MO 63366
CONTACT: ROB LOCHNER - PHONE (636) 561-9000
THE PROFESSIONAL ENGINEER'S SEAL AND SIGNATURE ARE REQUIRED FOR ALL OTHER PLANS. THE PROFESSIONAL ENGINEER ASSUMES RESPONSIBILITY ONLY FOR WHAT APPEARS ON THIS PAGE, AND DOES NOT ASSUME RESPONSIBILITY FOR ANY PART OF THE PROJECT NOT SHOWN ON THIS PAGE. ANY PART OF THE PROJECT NOT SHOWN ON THIS PAGE IS TO BE USED AT THE USER'S RISK.