
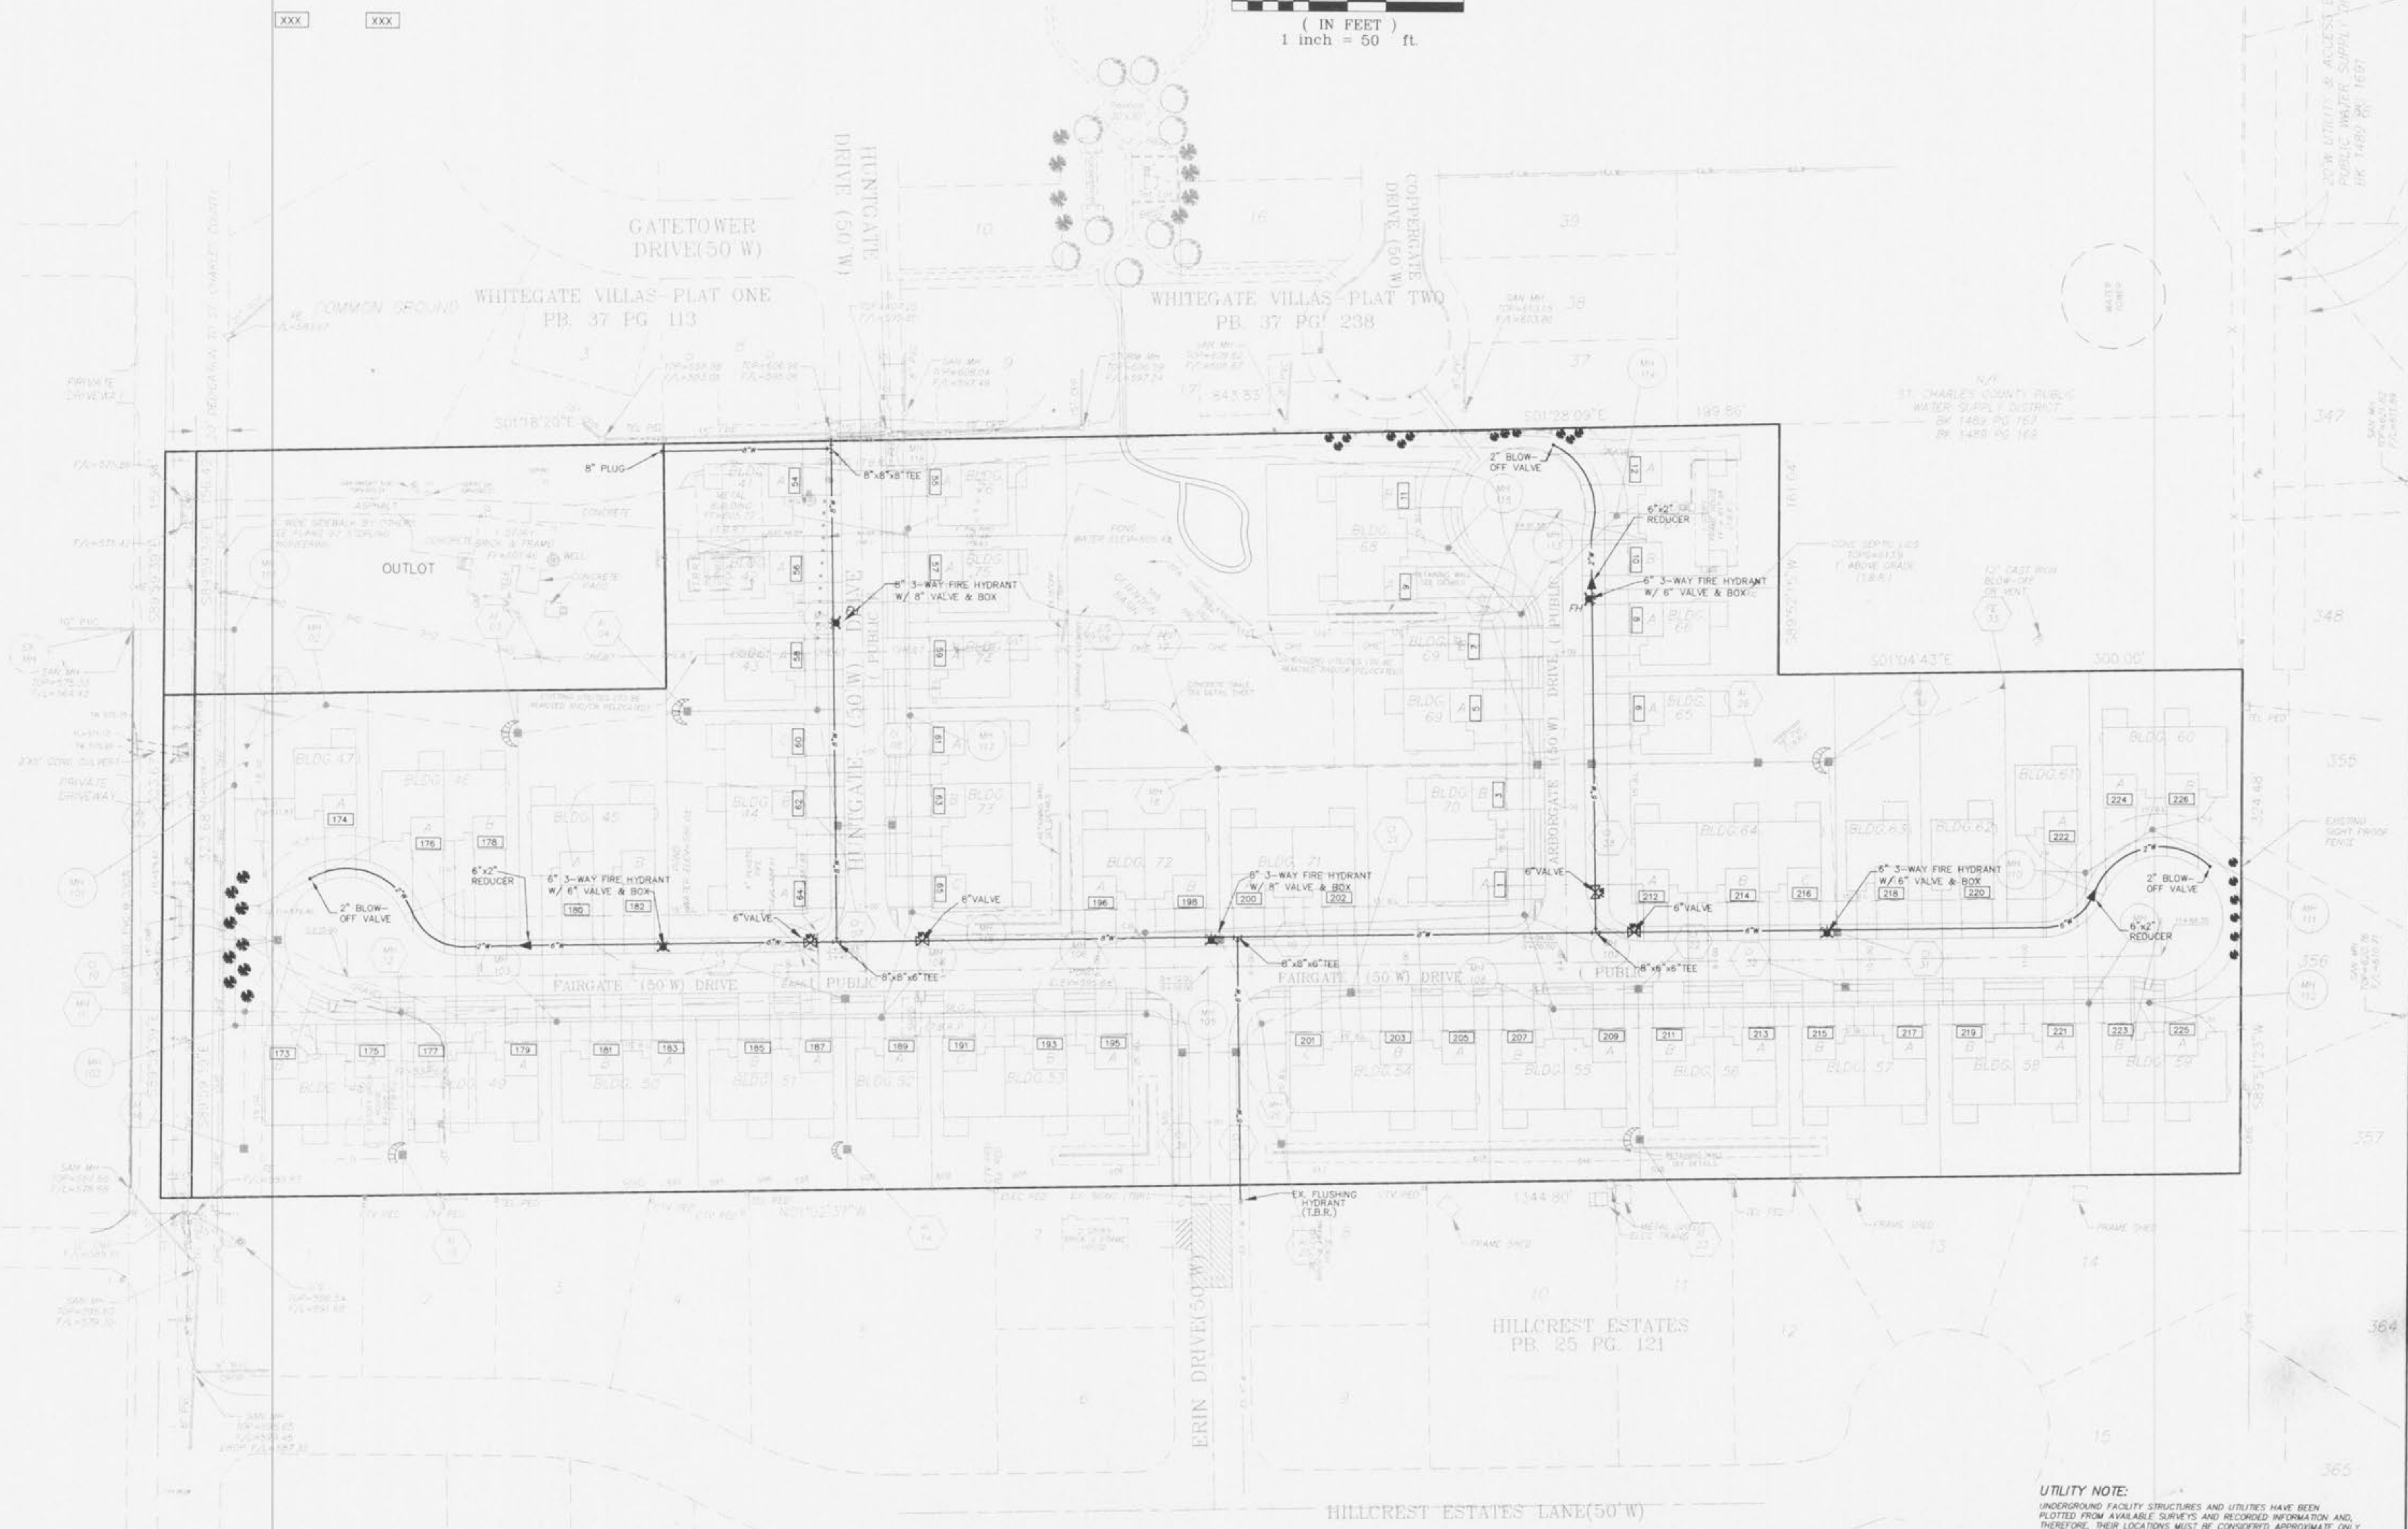


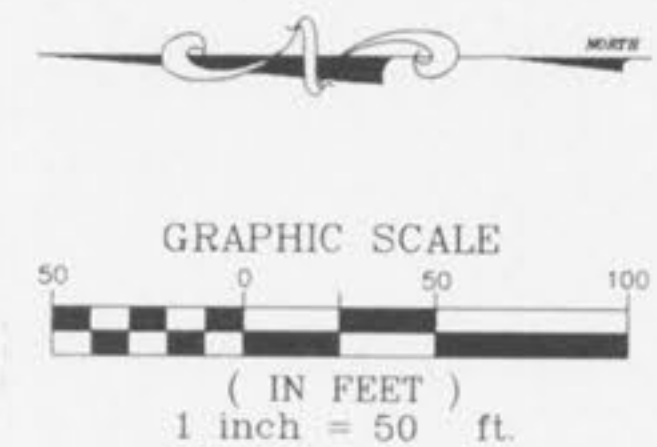

UTILITY NOTE:
UNDERGROUND FACILITY STRUCTURES AND UTILITIES HAVE BEEN
PLOTTED FROM AVAILABLE SURVEYS AND RECORDED INFORMATION AND,
THEREFORE, THEIR LOCATIONS MUST BE CONSIDERED APPROXIMATE ONLY.
FACILITIES EITHER SHOWN OR NOT SHOWN ON THESE PLANS, SHALL BE
THE RESPONSIBILITY OF THE CONTRACTOR.

PICKETT RAY & SILVER

CIVIL ENGINEERS
PLANNERS
LAND SURVEYORS

333 Mid Rivers Mall Drive
St. Peters, MO 63376
Phone (636) 397-1211
Fax (636) 397-1104

WHITEGATE VILLAS ADDITION
WATER LAYOUT

Prepared For:
SUMMIT POINTE L.C.

239 FOX HILL ROAD
ST. CHARLES, MO 63041
636-940-9300

REVISIONS	
NO.	DATE
1	09-06-02
2	09-23-02

ENGINEERS AUTHENTICATION
The responsibility for professional engineering liability on this project is hereby limited to the set of plans authenticated by the seal, signature, and date hereunder attached. Responsibility is disclaimed for all other engineering plans involved in this project and specifically excludes revisions after this date unless reauthenticated.
PICKETT, RAY & SILVER, INC.

DRAWN	
DATE	BY
07-11-02	ABK
CHECKED	
DATE	BY
07-11-02	DWD

PROJECT # 02041.SUPG.01R
TASK # 2 FIELD BOOK X

WHITEGATE VILLAS ADDITION
WATER LAYOUT
SHEET 11 OF 22
Copyright 2002 by Pickett, Ray & Silver Inc.