

- (19 LOTS VILLAGE F PLAT 1)
 (18 LOTS VILLAGE F PLAT 2)
 (13 LOTS VILLAGE F PLAT 3)
 (27 LOTS VILLAGE F PLAT 4)
 (4 LOTS VILLAGE F PLAT 5)

WENTZVILLE FIRE PROTECTION DISTRICT
 NEW MELLE FIRE PROTECTION DISTRICT

CHANGE ORDER WYG-013

WENTZVILLE FIRE PROTECTION DISTRICT
 NEW MELLE FIRE PROTECTION DISTRICT

LOCATION MAP




PROJECT BENCH MARK


U.S.G.S BENCH MARK
 At Dardenne T.46N., R.2E. Near Approx. Corner
 Sections 1, 2, 11 & 12. 31' north & 20' west
 of crossroads, 49' south of S.E. corner of Catholic Church,
 20' north of sidewalk & in a concrete post standard
 tablet stamped "TT" 60C 1936 616".
 Elev. 616.50

SITE BENCH MARK

FOUND OLD STONE
 N.E. Corner of U.S. Survey 61
 Elev. 640.47

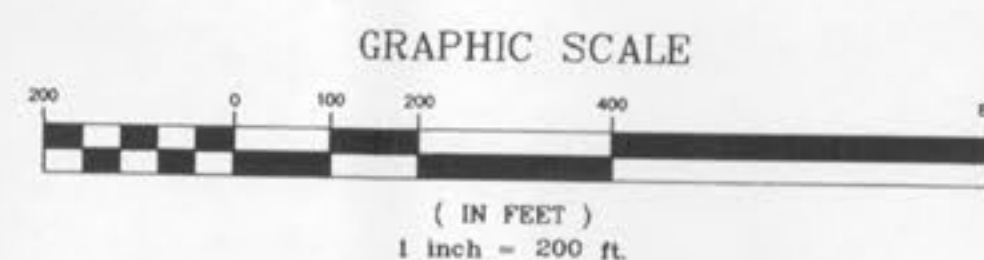

WYNDGATE VILLAGE F

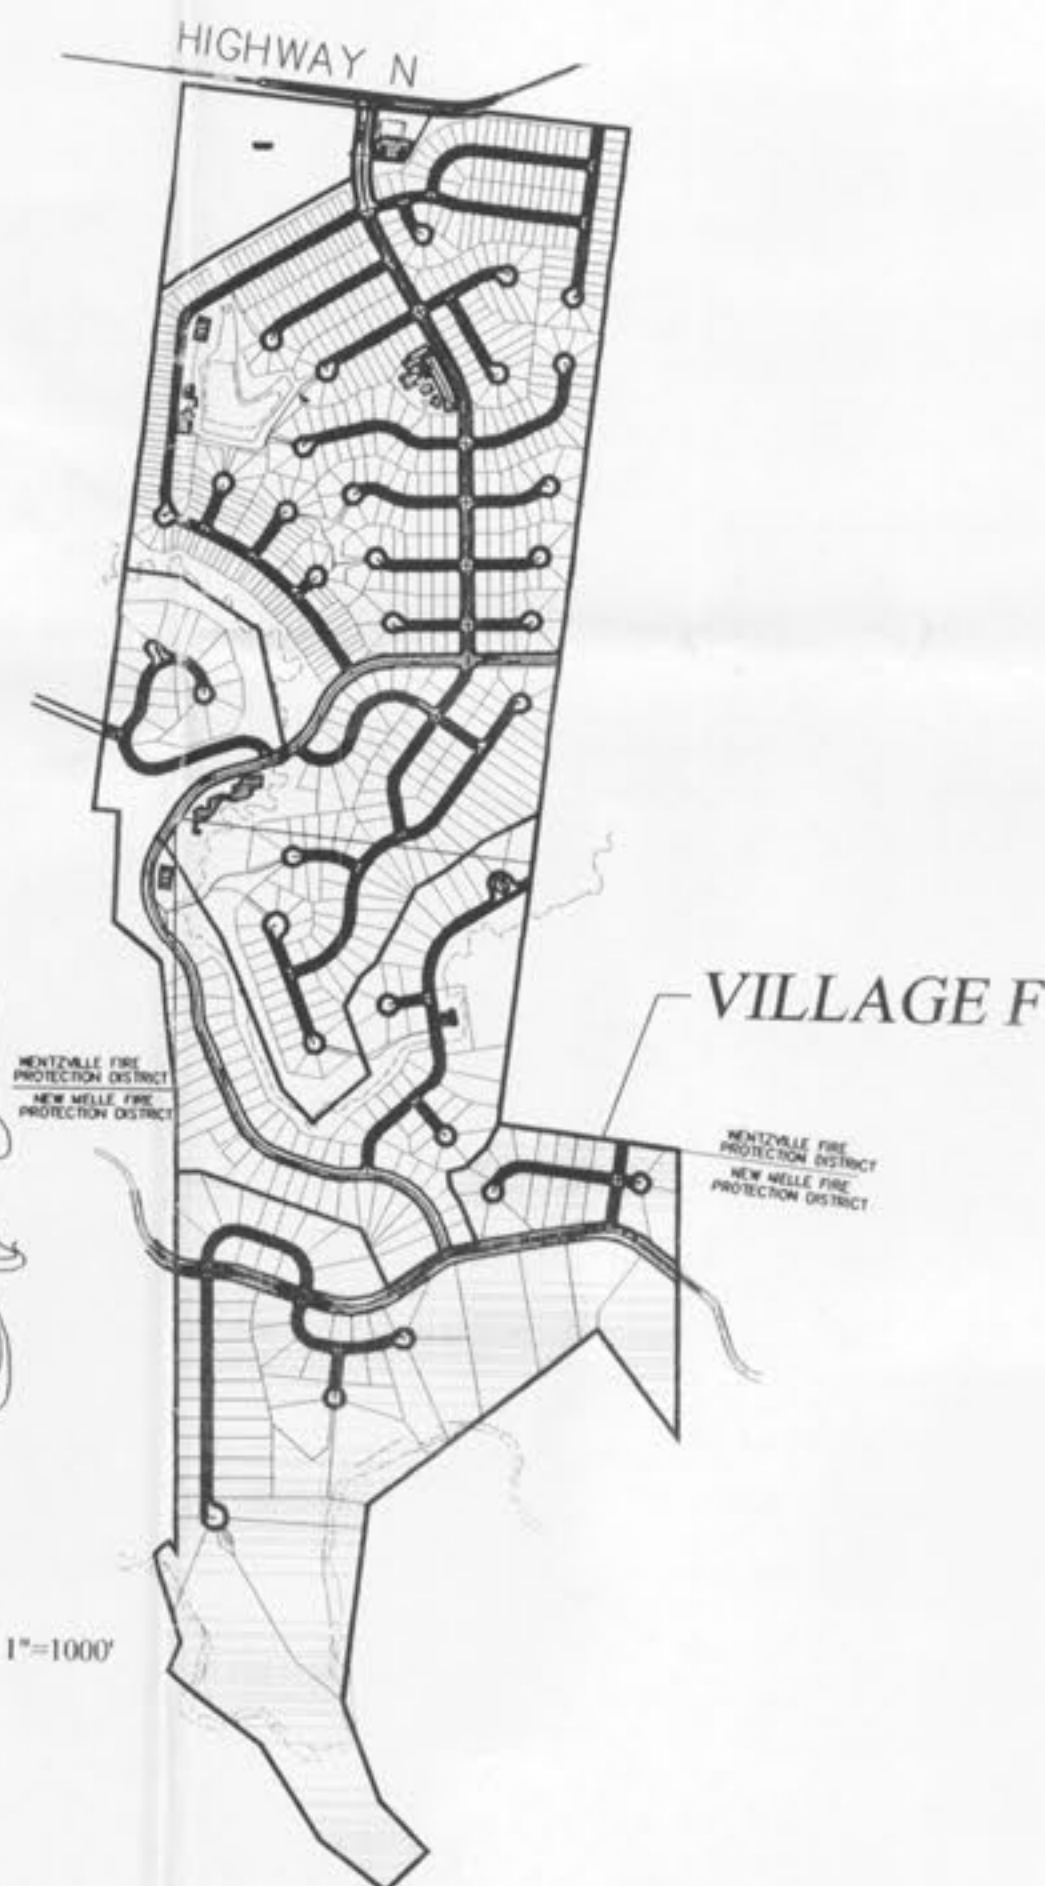

PICKETT RAY & SILVER
 CIVIL ENGINEERS
 PLANNERS
 LAND SURVEYORS

333 Mid Rivers Mall Drive
 St. Peters, MO 63376
 Phone (636) 397-1211
 Fax (636) 397-1104

WYNDGATE VILLAGE F

CHANGE ORDER WYG-013

Prepared For:
 SUMMIT POINTE, L.C.

230 FOX HILL ROAD
 ST. CHARLES, MO 63041
 (636) 940-9300

REVISIONS	NO.	DATE	DESCRIPTION
	1	11/09/06	REVISE GRADING ALONG DIEHR ROAD. ADD STORM SEWER. REVISE DRAINAGE AREAS
ENGINEERS AUTHENTICATION			
The responsibility for professional engineering liability on this project is hereby limited to the set of plans authenticated by the seal, signature, and date hereunder attached. Responsibility is disclaimed for all other engineering plans involved in this project and specifically excludes revisions after this date unless reauthenticated.			
PICKETT, RAY & SILVER, INC.			

DRAWN	JP	DATE	11/09/06
CHECKED	DWD	DATE	11/09/06
PROJECT #	01267 SUPD.02R		
TASK #	013	FIELD BOOK	X

WYNDGATE
 CHANGE ORDER WYG-013

