
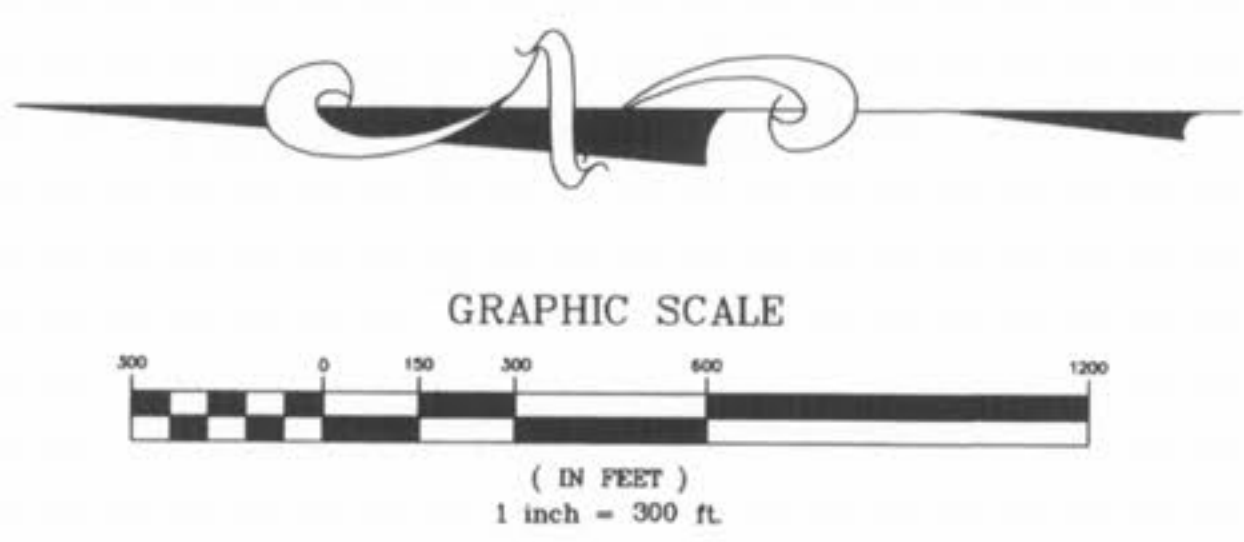
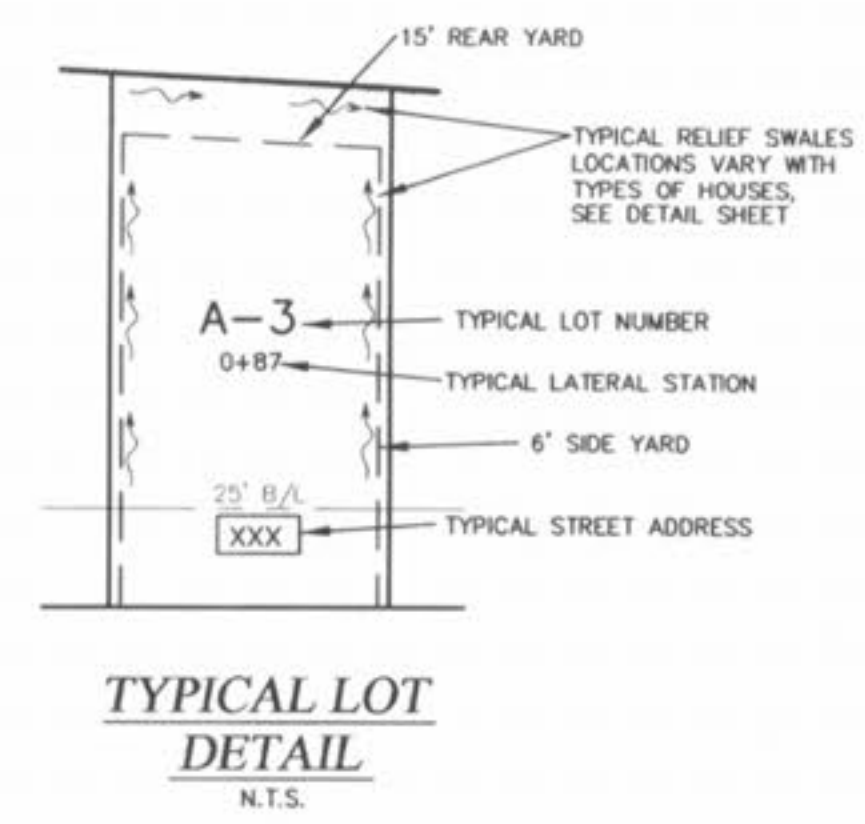
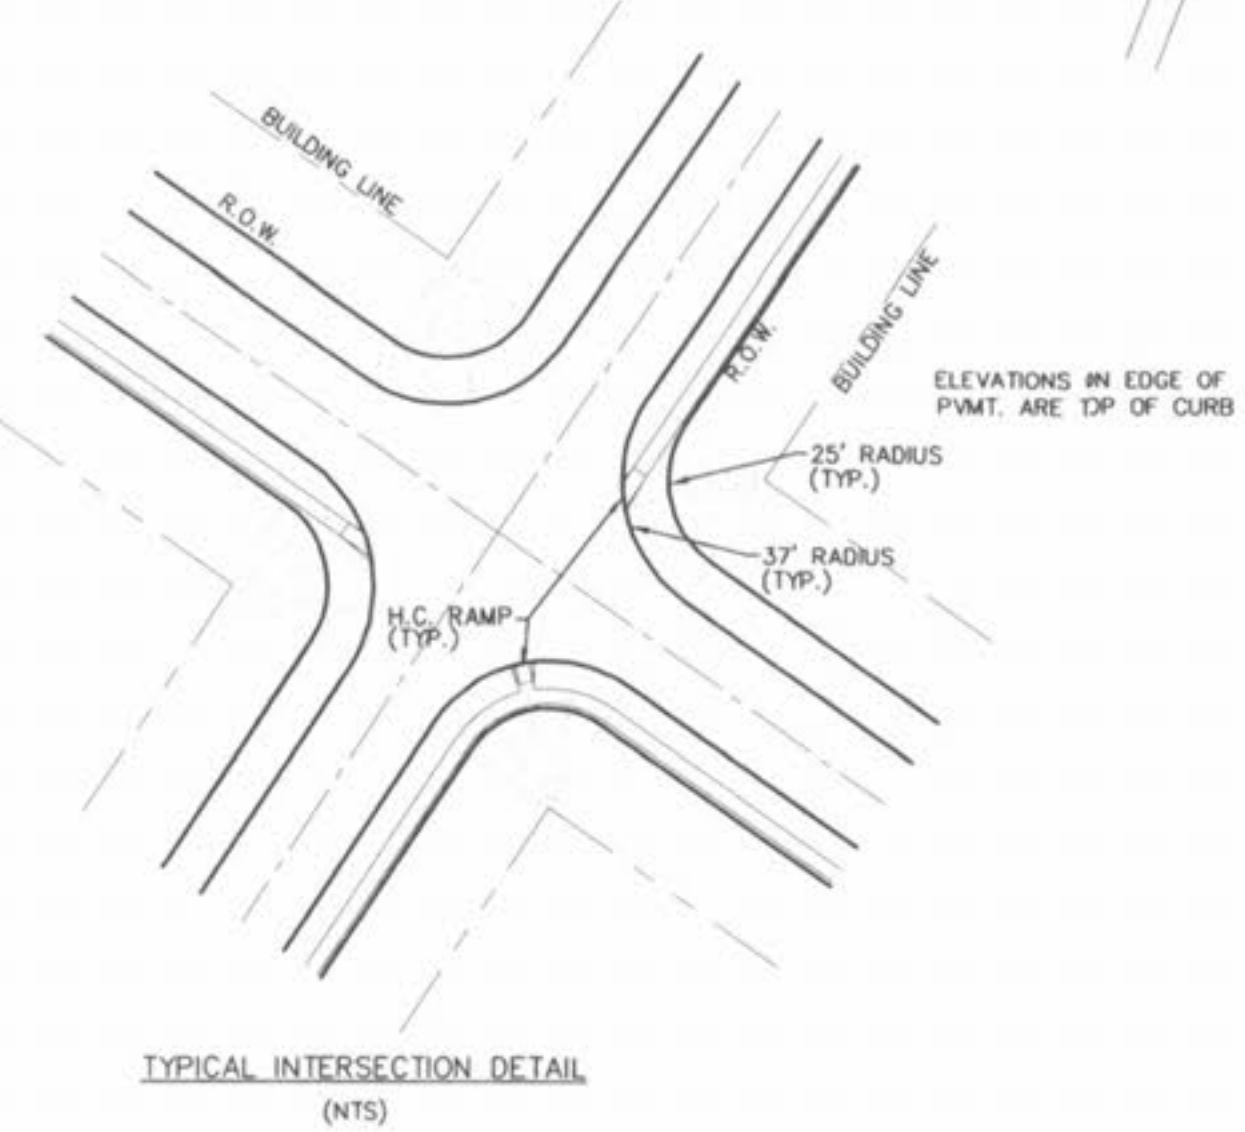
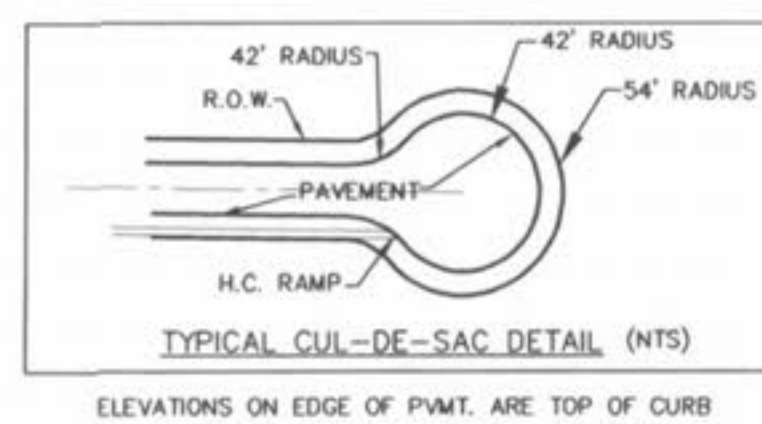


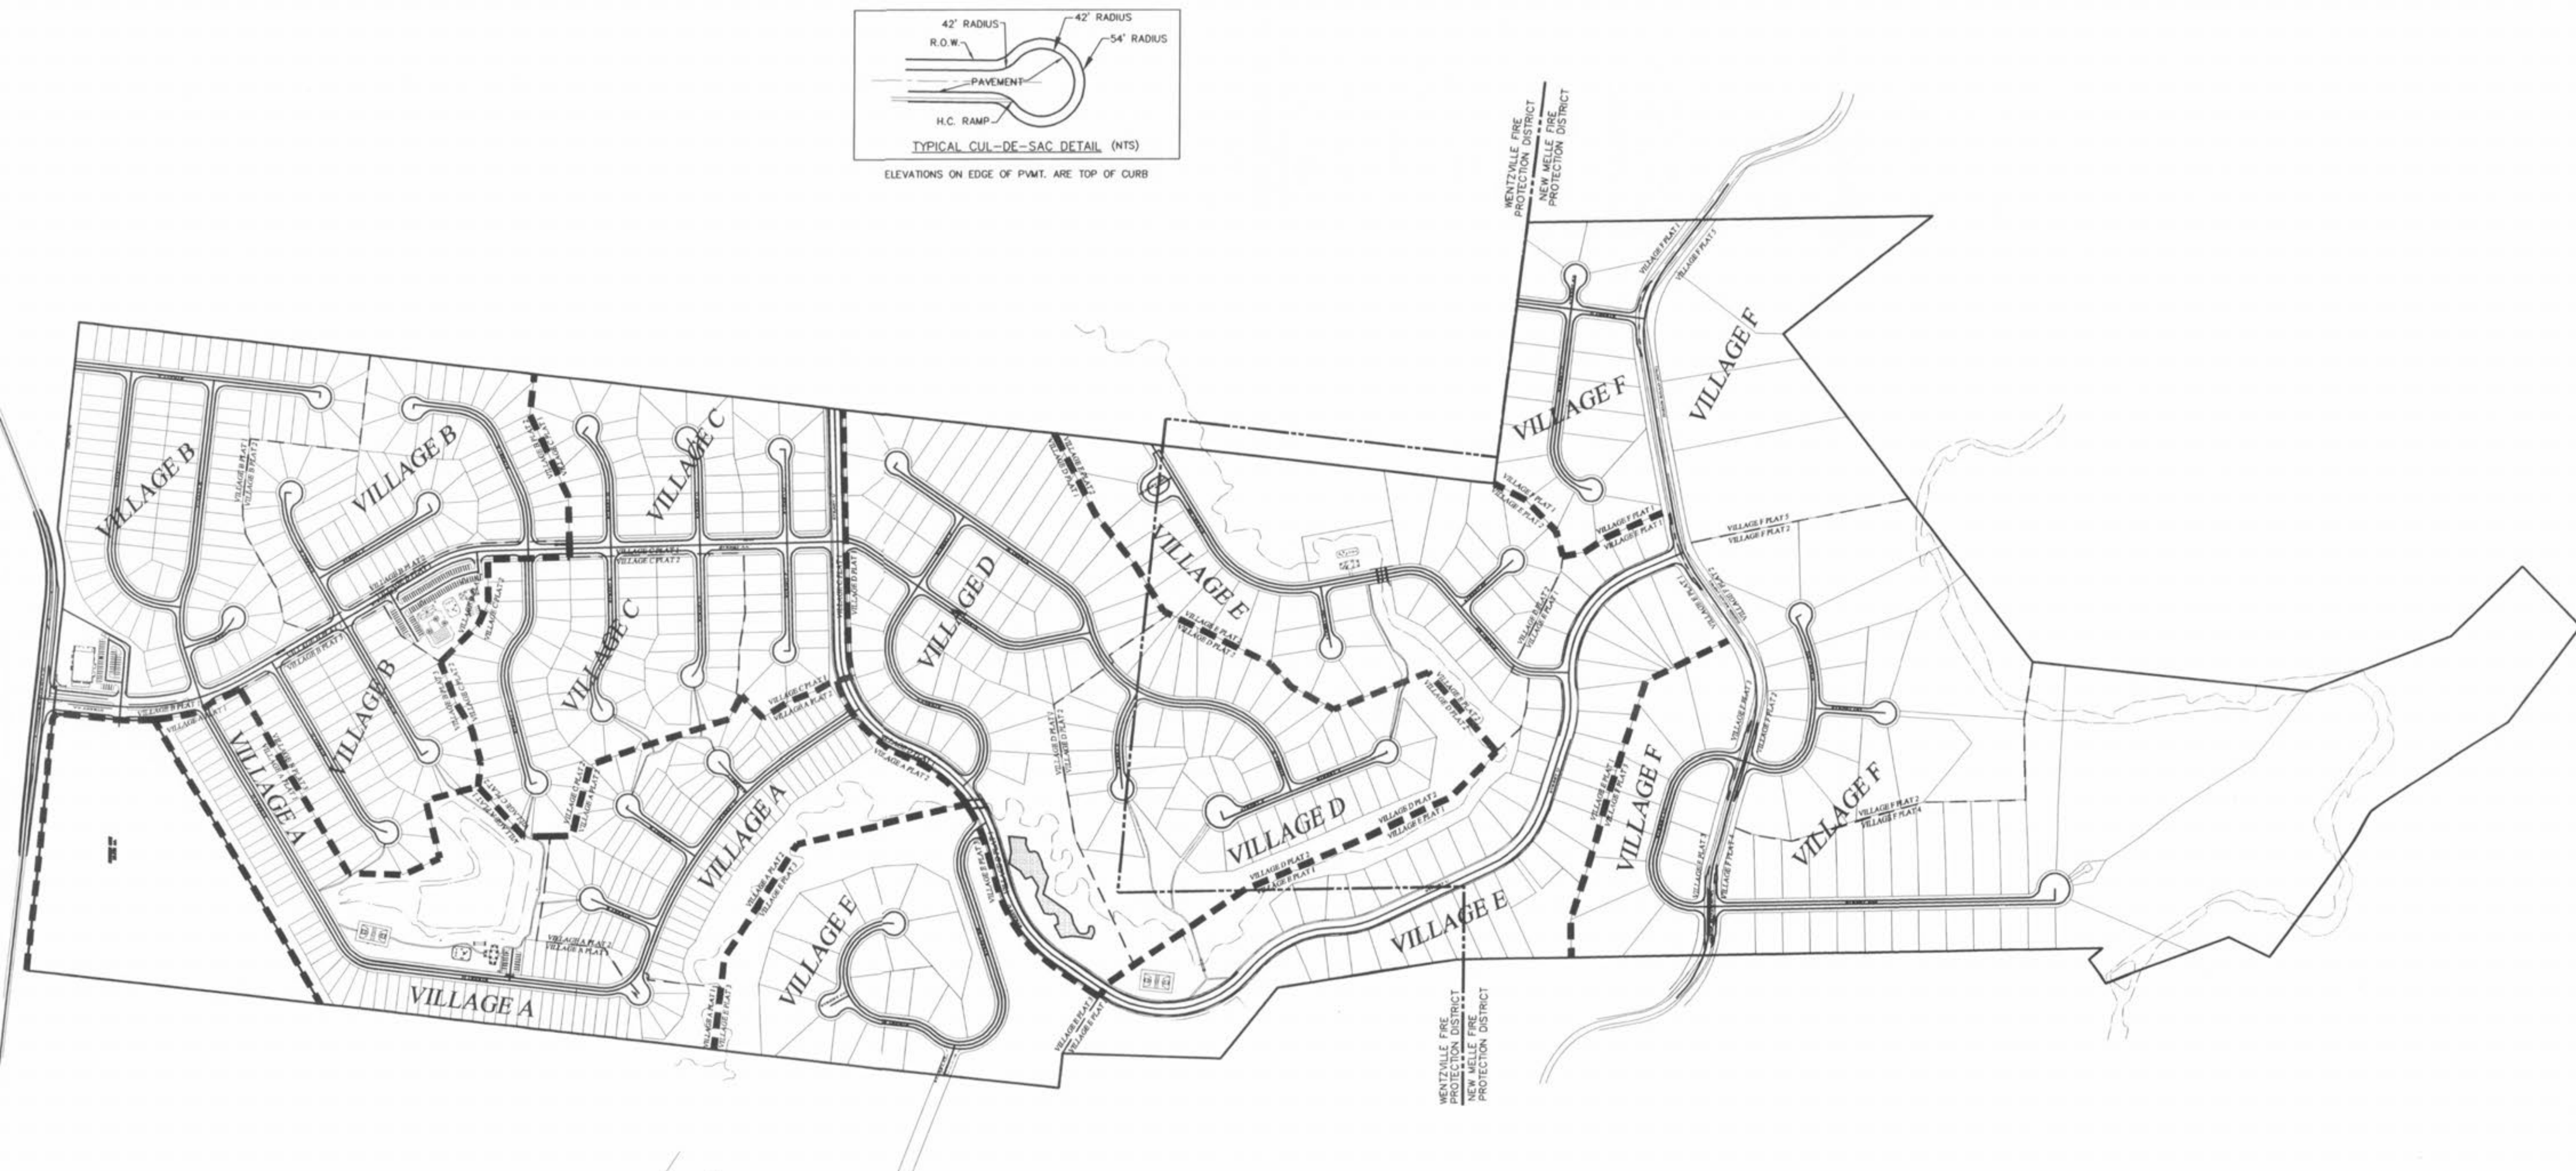

PICKETT RAY & SILVER

CIVIL ENGINEERS
PLANNERS
LAND SURVEYORS

333 Mid Rivers Mall Drive
St. Peters, MO 63376
Phone (636) 397-1211
Fax (636) 397-1104

WYNDGATE
SITE MAP

Prepared For:
SUMMIT POINTE, L.C.

239 FOX HILL ROAD
ST. CHARLES, MO 63301
(636) 940-9900

REVISIONS	NO.	DATE	REVISED PER CITY
	1	10/25/04	REVISED PER CITY OF FALLON
	6	02/18/05	REV. LOT LINES PER WYG-007
	23	04/18/06	REV. LOT LINES PER WYG-007

ENGINEERS AUTHENTICATION
The responsibility for professional engineering liability on this project is hereby limited to the set of plans authenticated by the seal, signature, and date hereunder attached. Responsibility is disclaimed for all other engineering plans involved in this project and specifically excludes revisions after this date unless reauthenticated.

PICKETT, RAY & SILVER, INC.
HAROLD J. BARTCH
REGISTERED PROFESSIONAL ENGINEER
E 17761

DRAWN J.E.E.	DATE 6-29-04
CHECKED D.W.D.	DATE 6-29-04
PROJECT # 01267.SUP0.02R	TASK # 2 FIELD BOOK

WYNDGATE
SITE MAP

SHEET 3 OF 174

© Copyright 2004 by Pickett, Ray & Silver Inc.