
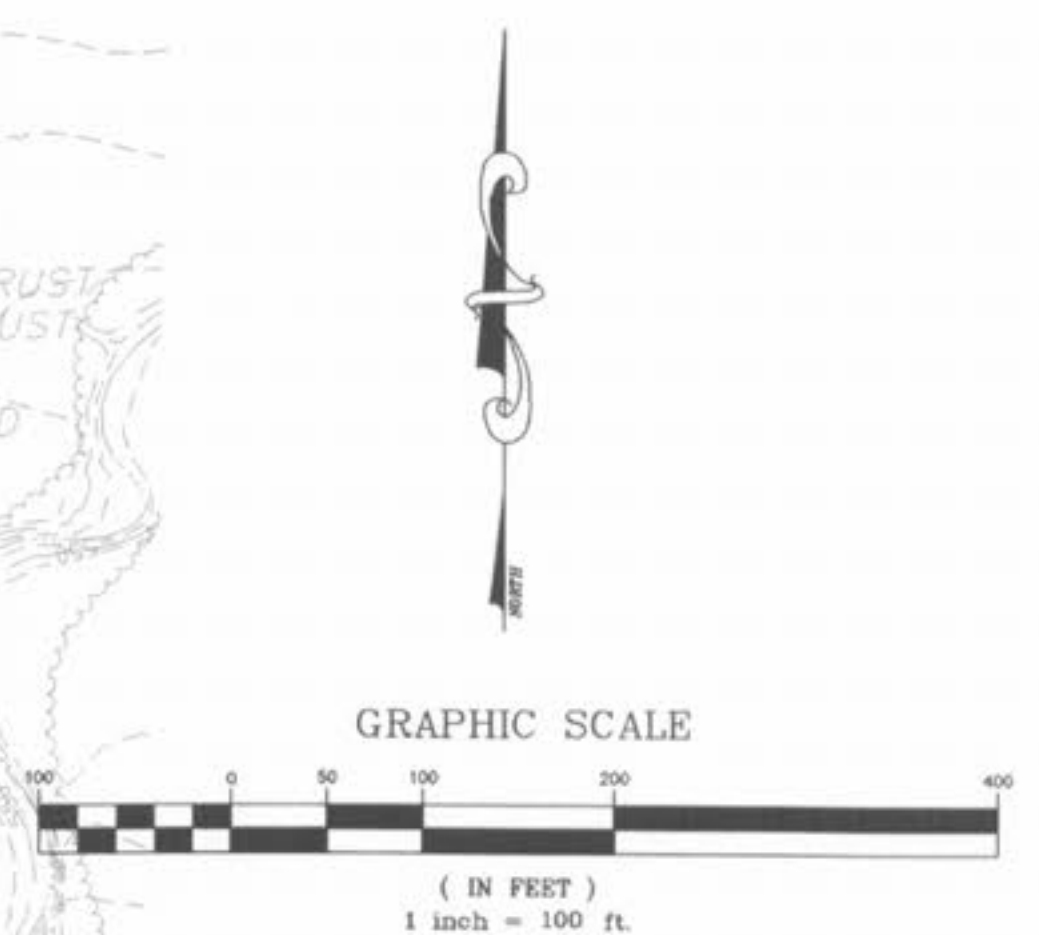


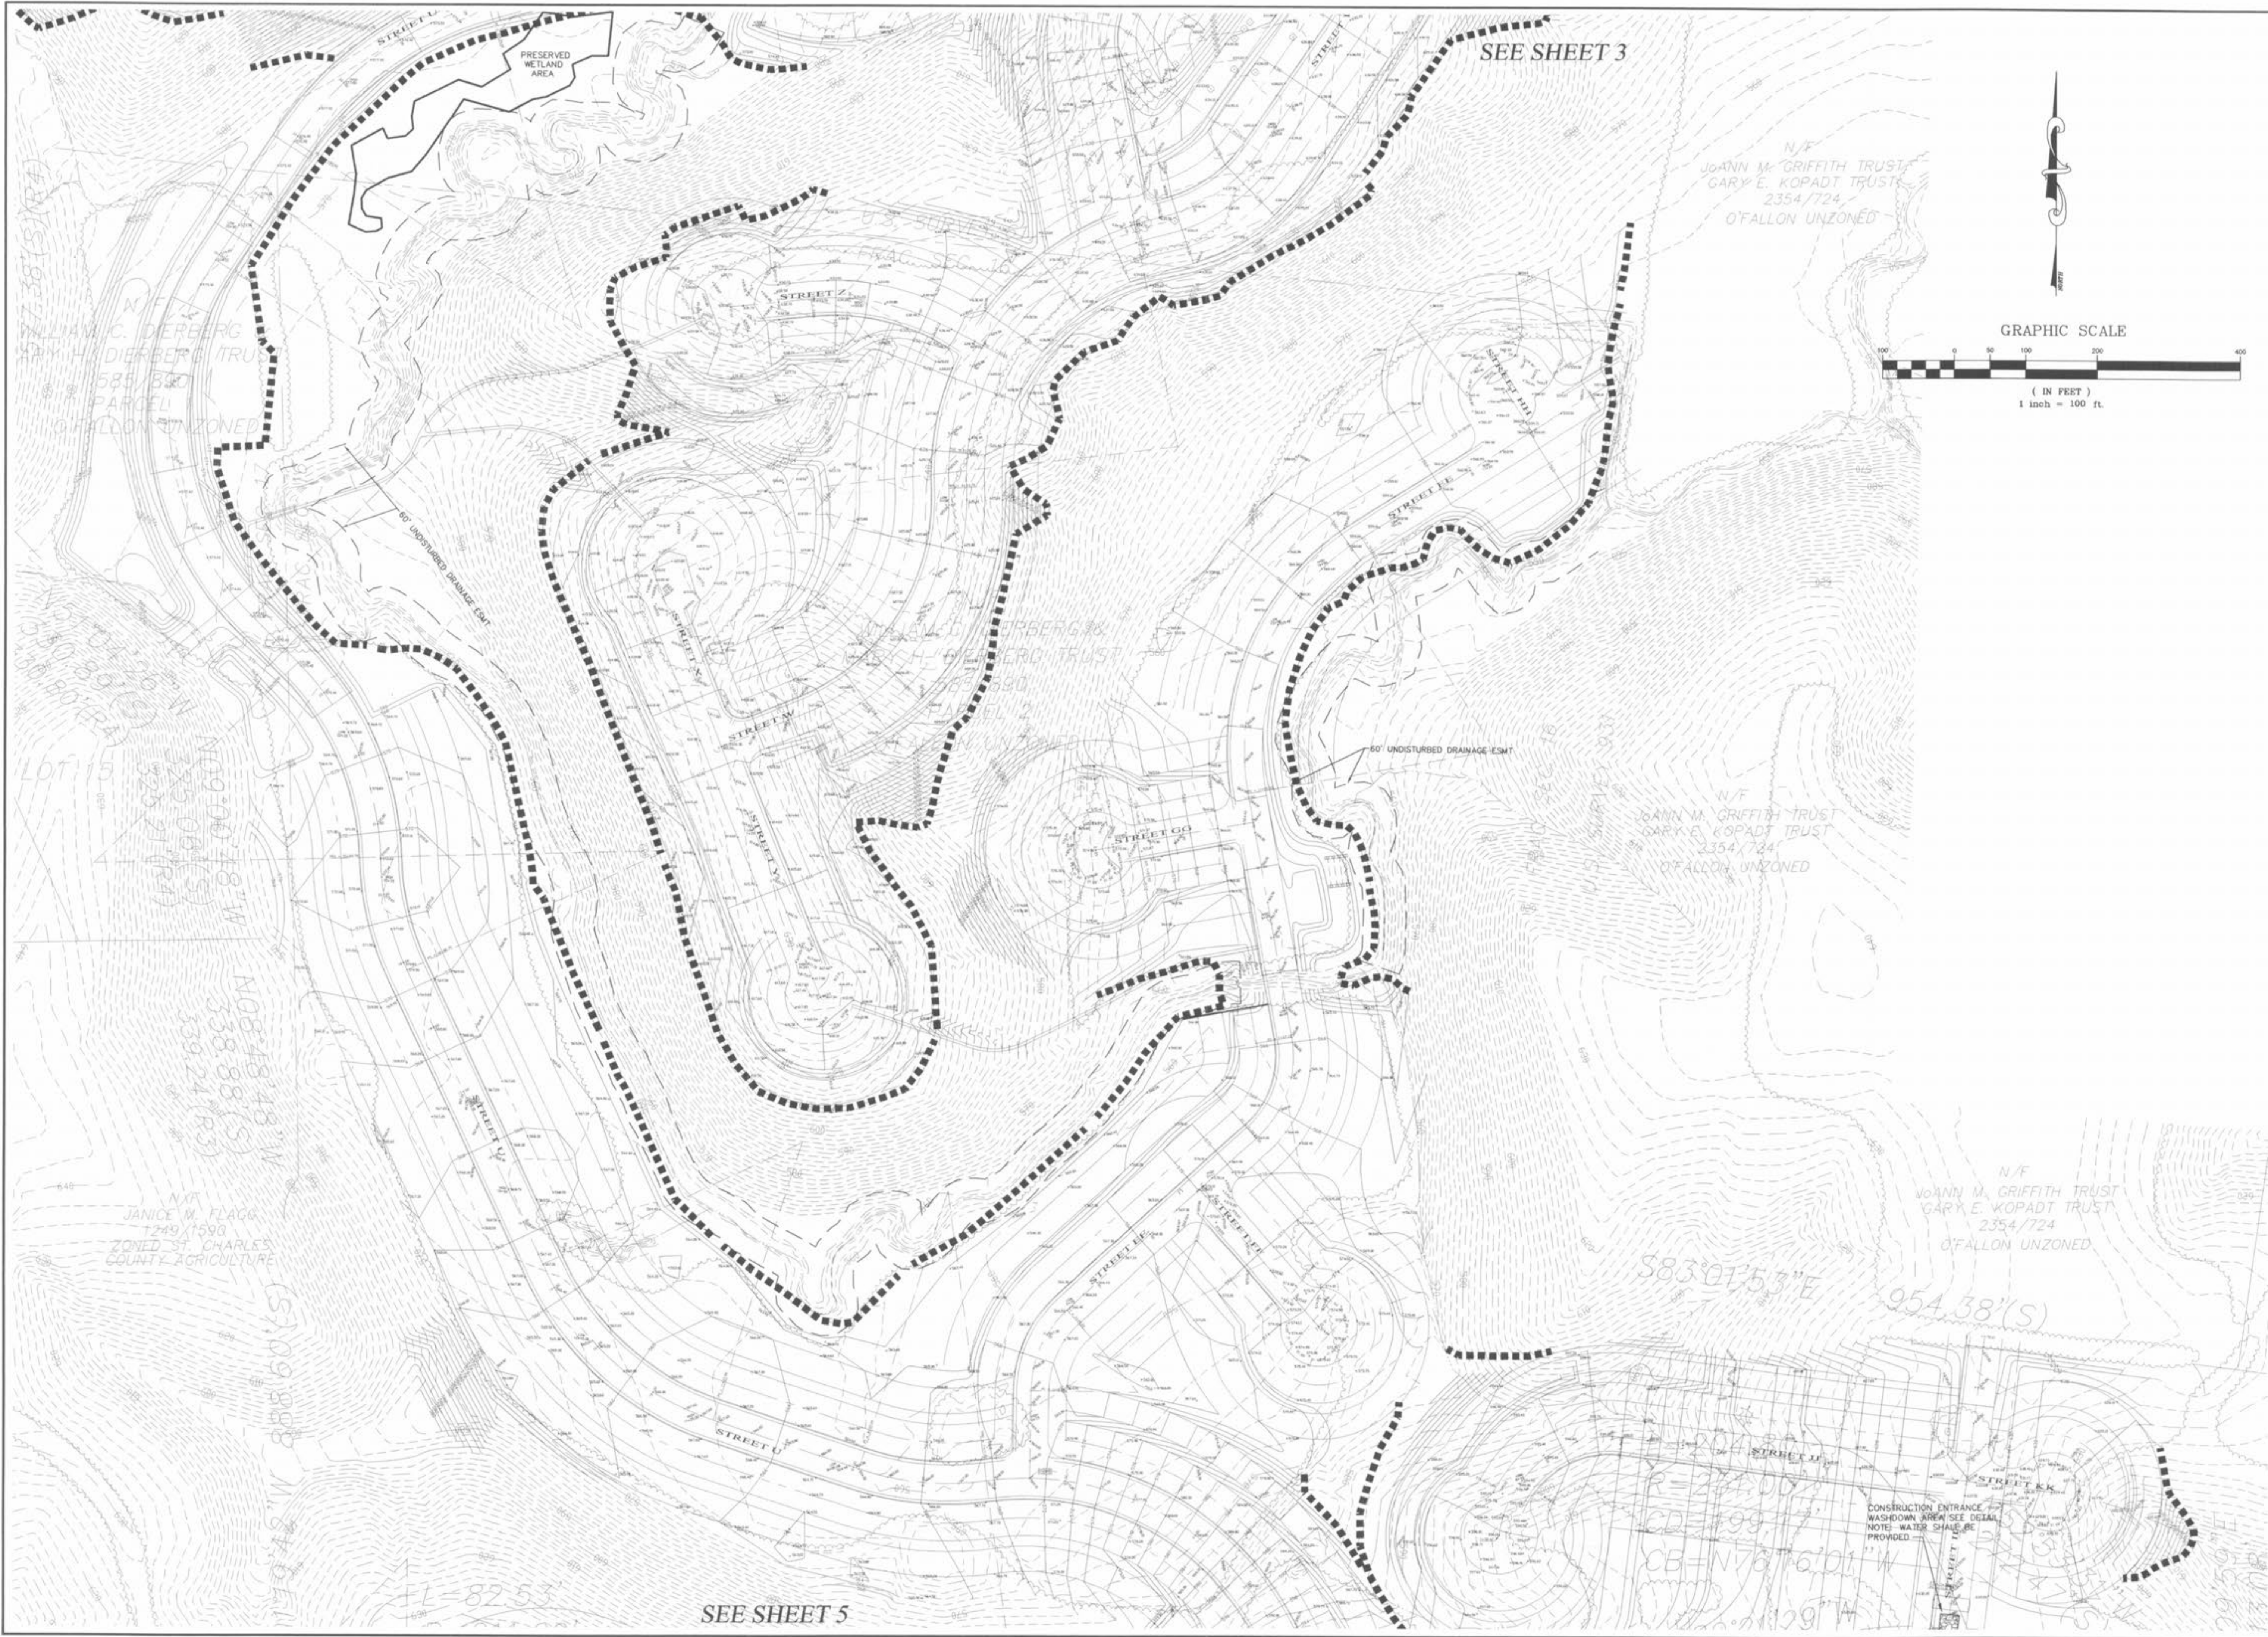

**PICKETT RAY & SILVER**  
CIVIL ENGINEERS  
PLANNERS  
LAND SURVEYORS  
333 Mid Rivers Mall Drive  
St. Peters, MO 63376  
Phone (636) 397-1211  
Fax (636) 397-1104

**WYNDGATE**  
EROSION CONTROL PLAN

Prepared For:  
**SUMMIT POINTE, L.C.**

239 FOX HILL ROAD  
ST. CHARLES, MO 63301  
(636) 940-8977

| REVISIONS | NO. | DATE     | REV.    | PER CITY COMMENTS    |
|-----------|-----|----------|---------|----------------------|
|           | 1   | 4-28-04  | REV.    | PER CITY COMMENTS    |
|           | 2   | 8-5-04   | REV.    | PER CITY COMMENTS    |
|           | 6   | 02/19/05 | REVISED | PER CITY OF O'FALLON |
|           |     |          |         |                      |
|           |     |          |         |                      |
**ENGINEERS AUTHENTICATION**  
The responsibility for professional engineering liability on this project is hereby limited to the set of plans authenticated by the seal, signature, and date hereunder attached. Responsibility is disclaimed for all other engineering plans involved in this project and specifically excludes revisions after this date unless reauthenticated.  
**PICKETT, RAY & SILVER, INC.**

|         |        |      |          |
|---------|--------|------|----------|
| DRAWN   | R.D.W. | DATE | 02/27/04 |
| CHECKED |        | DATE |          |

PROJECT # 01267.SUP0.02R  
TASK # 2 FIELD BOOK

WYNDGATE  
SEDIMENT EROSION CONTROL  
SHEET **6** OF **174**  
© Copyright 2004 by Pickett, Ray & Silver Inc.