


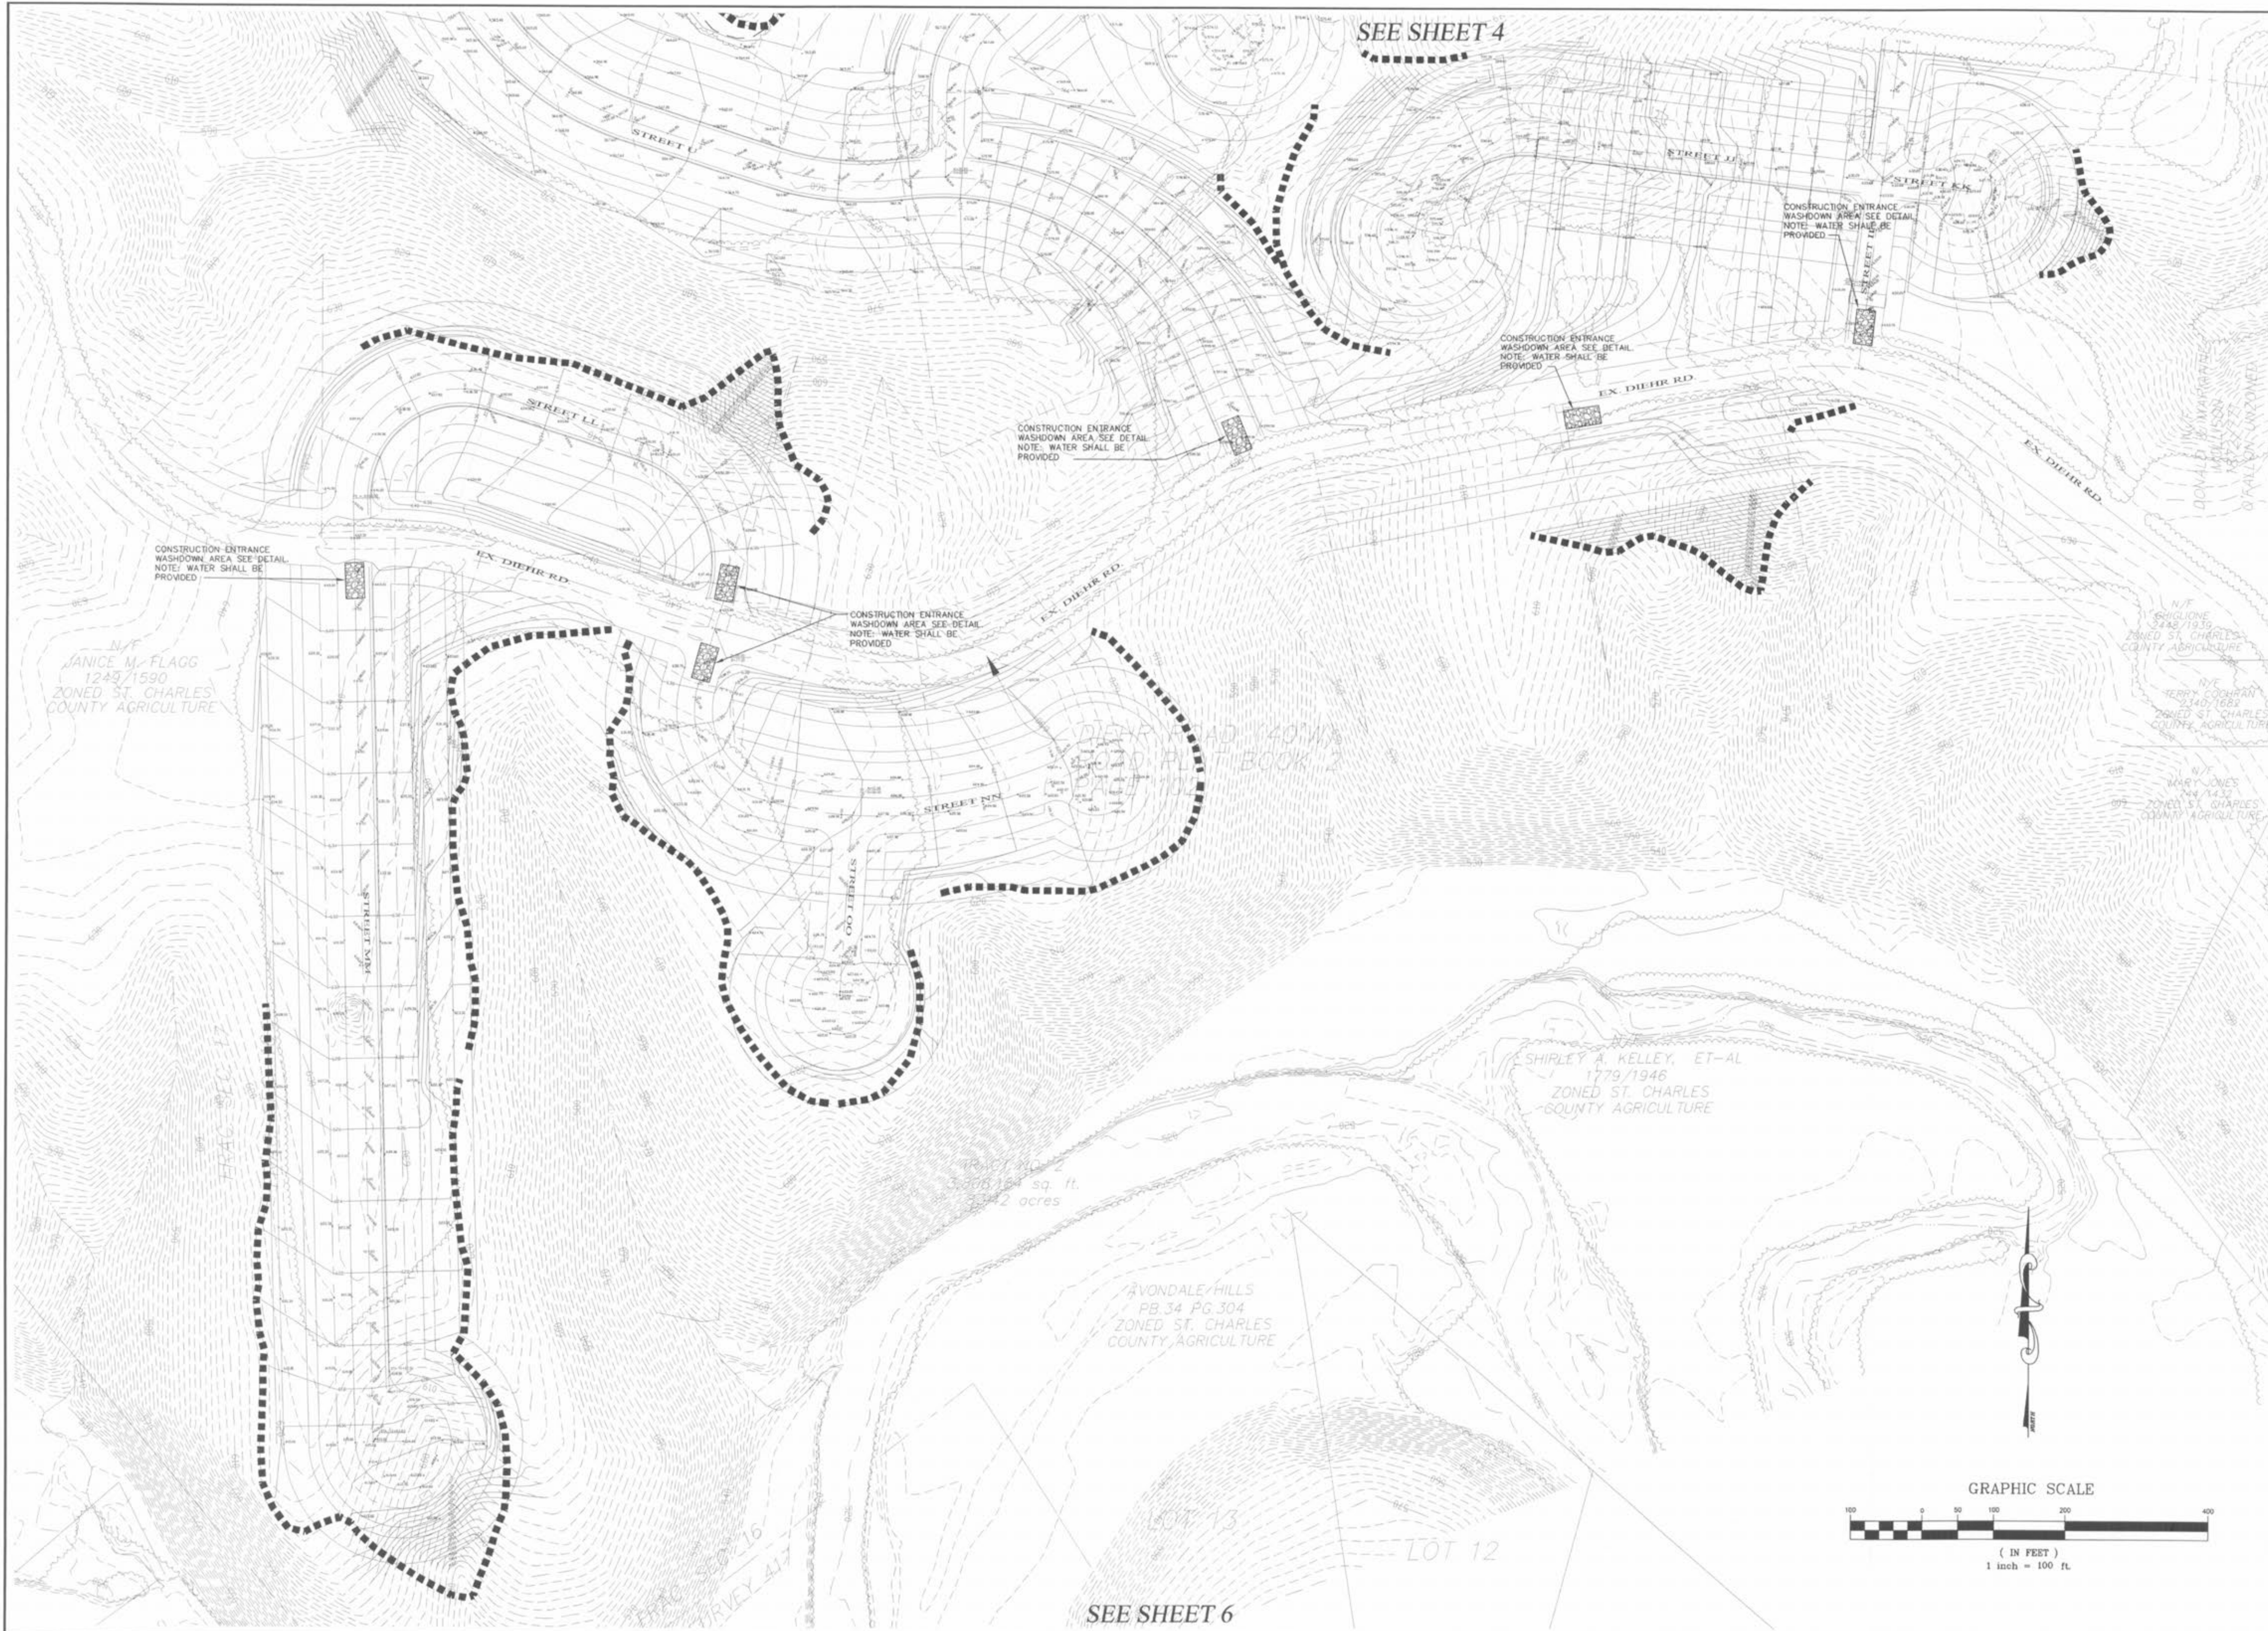

PICKETT RAY & SILVER

CIVIL ENGINEERS
PLANNERS
LAND SURVEYORS

333 Mid Rivers Mall Drive
St. Peters, MO 63376
Phone: (636) 397-1211
Fax: (636) 397-1104

WYNDGATE
EROSION CONTROL PLAN

Prepared For:
SUMMIT POINTE, L.C.

239 FOX HILL ROAD
ST. CHARLES, MO 63301
(636) 940-8977

REVISIONS		DATE	REV.	PER CITY COMMENTS
1	4-29-04	REV.	PER CITY COMMENTS	
4	8-5-04	REV.	PER CITY COMMENTS	
6	02/18/05	REVISED	PER CITY OF FALLON	

ENGINEERS AUTHENTICATION
The responsibility for professional engineering liability on this project is hereby limited to the set of plans authenticated by the seal, signature, and date hereunder attached. Responsibility is disclaimed for all other engineering plans involved in this project and specifically excludes revisions after this date unless resubstantiated.

PICKETT, RAY & SILVER, INC.

STATE OF MISSOURI
REGISTERED PROFESSIONAL ENGINEER
HAROLD J. SILVER
NUMBER 017751

DRAWN R.D.W.	DATE 02/27/04
CHECKED	DATE

PROJECT #01267.SUP0.02R
TASK # 2 FIELD BOOK