


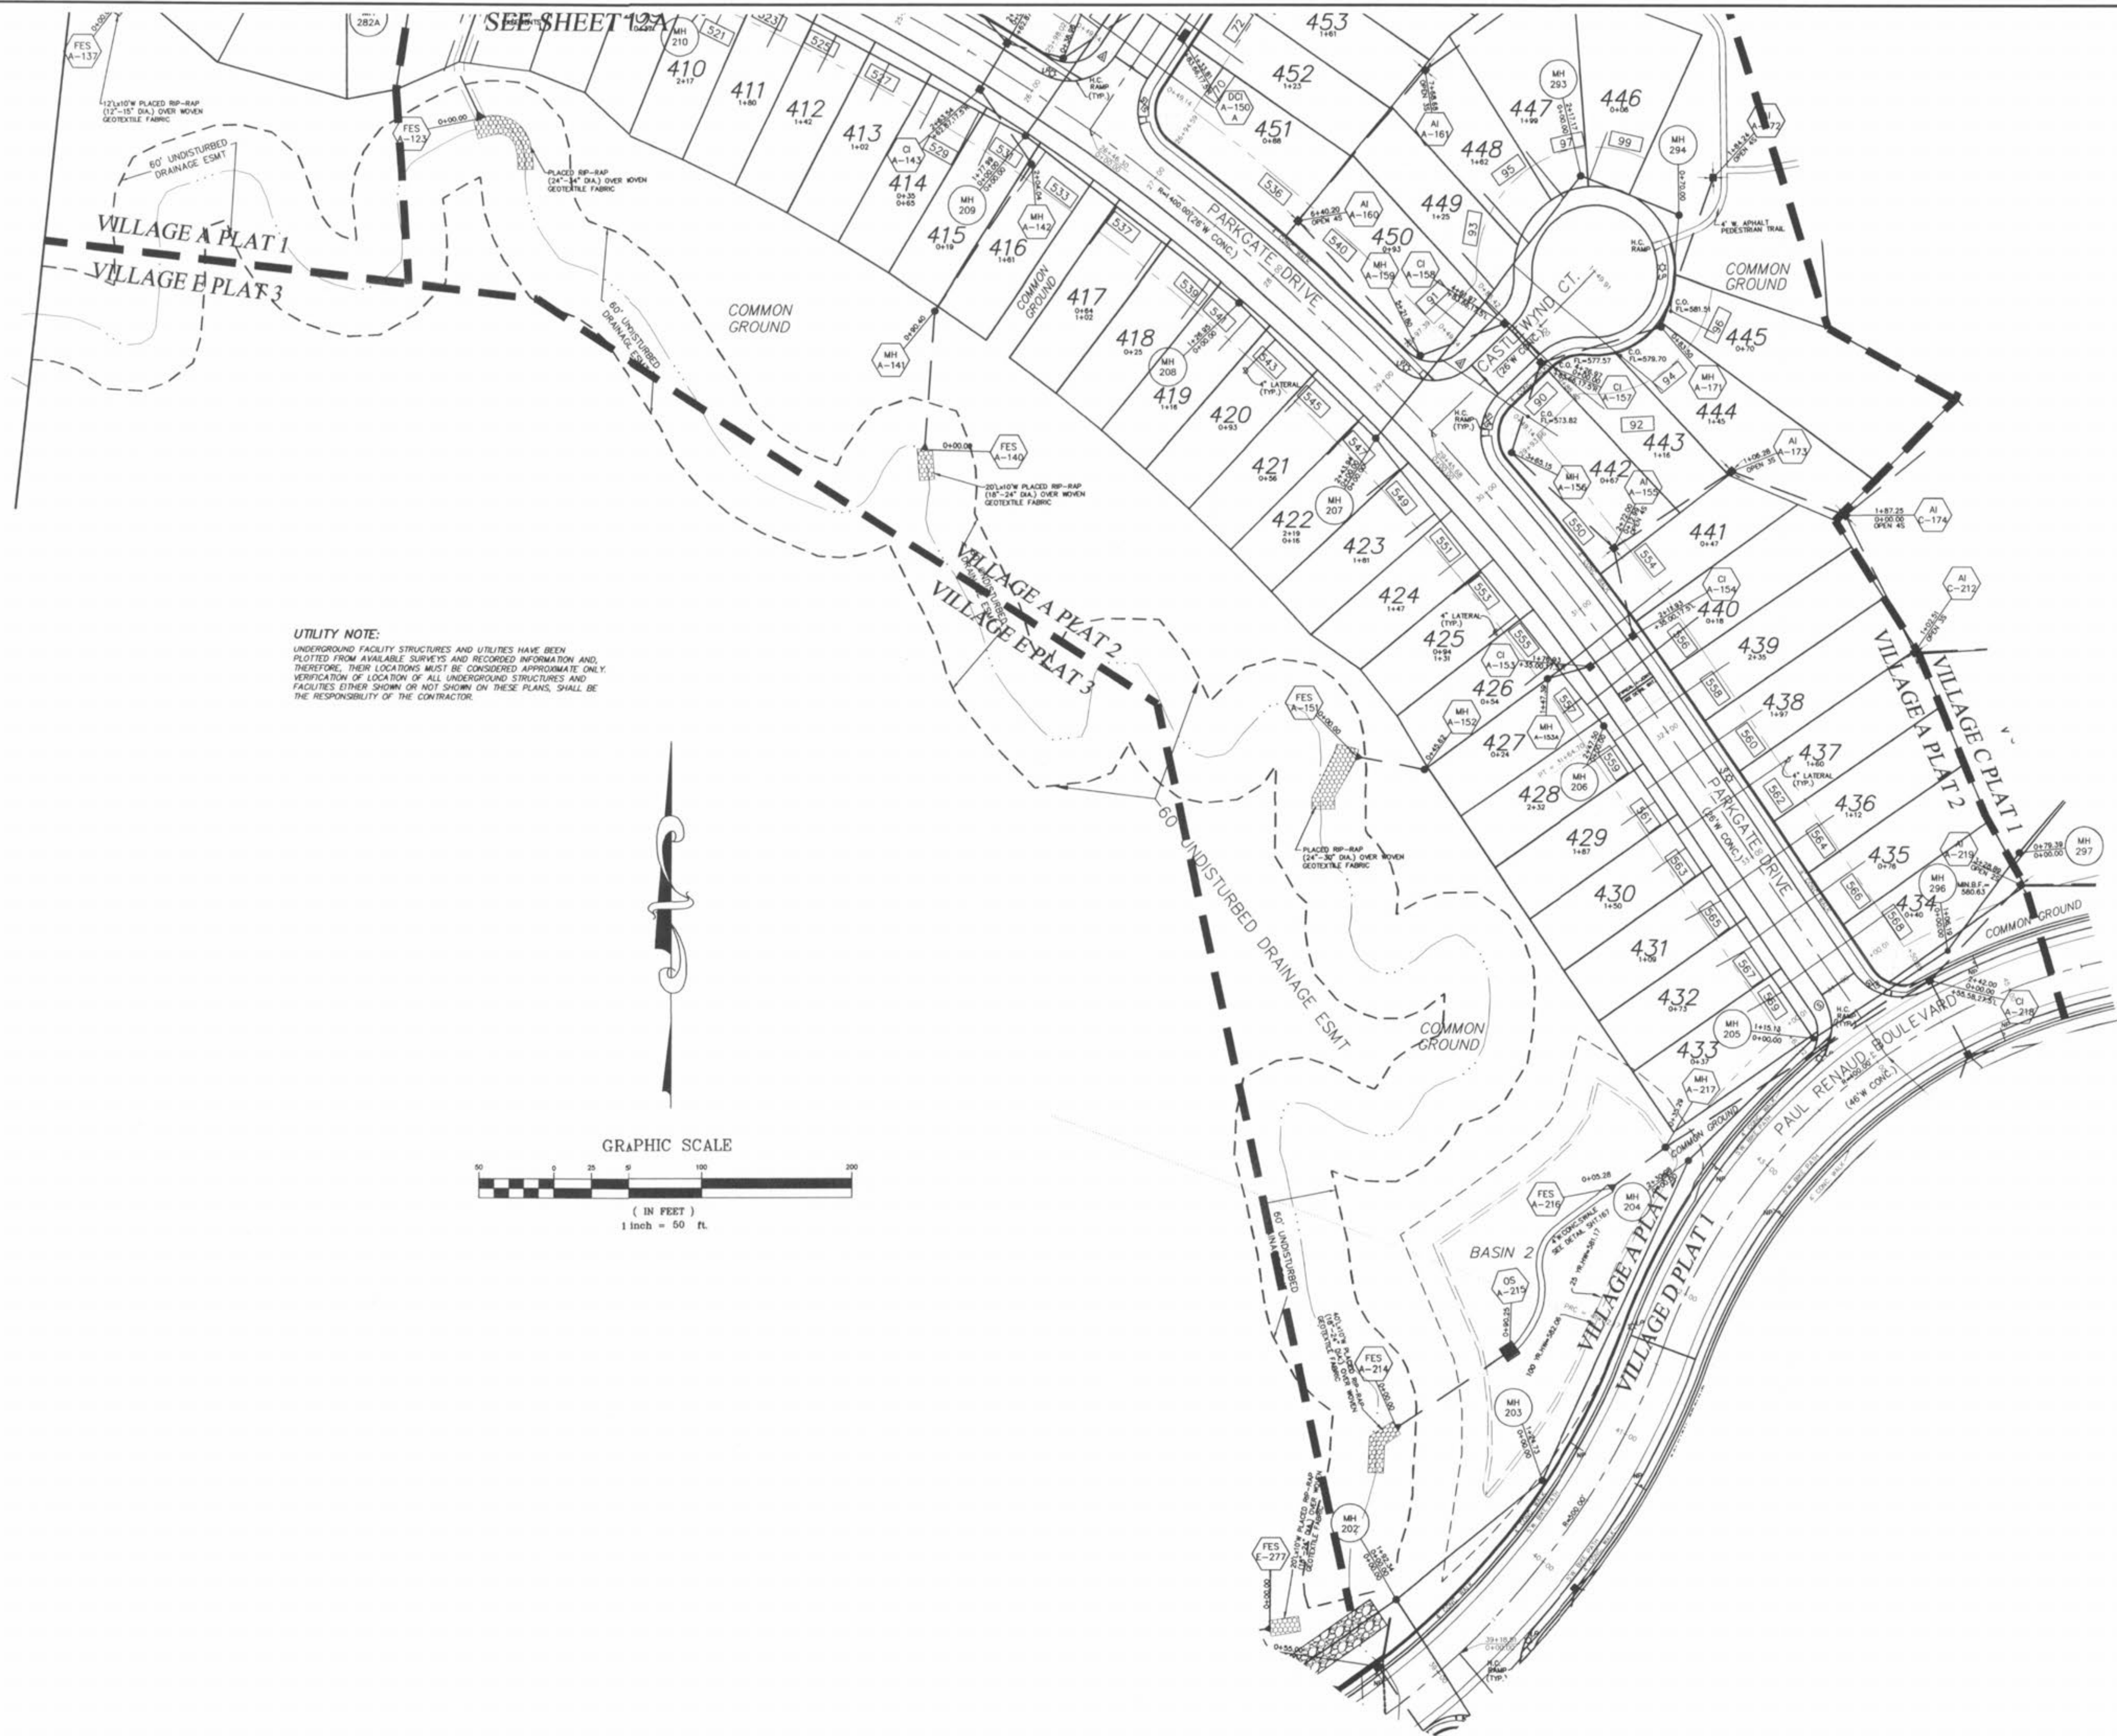

**PICKETT RAY & SILVER**  
CIVIL ENGINEERS  
PLANNERS  
LAND SURVEYORS  
333 Mid Rivers Mall Drive  
St. Peters, MO 63376  
Phone (636) 397-1211  
Fax (636) 397-1104

**WYNDGATE  
VILLAGE A  
SITE PLAN**

Prepared For:  
**SUMMIT POINTE, L.C.**  
239 FOX HILL ROAD  
ST. CHARLES, MO 63041  
(636) 940-8977

| REVISIONS | NO. | DATE     | REVISED PER CITY            |
|-----------|-----|----------|-----------------------------|
|           | 1   | 10/25/04 | REVISED PER CITY            |
|           | 2   | 12/20/04 | REVISED PER DCS             |
|           | 3   | 02/03/05 | REVISED PER DCS             |
|           | 4   | 02/18/05 | REVISED PER CITY OF FALLON  |
|           | 5   | 03/08/05 | MOVED MH 202 PER CLIENT     |
|           | 6   | 04/19/05 | REVISED PER CITY & CLIENT   |
|           | 7   | 04/19/05 | REVISED PER CITY & CLIENT   |
|           | 8   | 04/19/05 | SURPLUS A-JOINTS ELIMINATED |
|           | 9   | 04/19/05 | REV. LOT LINES PER CLIENT   |

**ENGINEERS AUTHENTICATION**  
The responsibility for professional engineering liability on this project is hereby limited to the set of plans authenticated by the seal, signature, and date hereunder attached. Responsibility is disclaimed for all other engineering plans involved in this project and specifically excludes revisions after this date unless reauthenticated.

PICKETT, RAY & SILVER, INC.  
STATE OF MISSOURI  
REGISTERED PROFESSIONAL ENGINEER  
RICHARD J. BARTCH  
NUMBER E-17761

DRAWN JEE DATE 6-29-04  
CHECKED DWD DATE 6-29-04  
PROJECT # 01267-SUPD.02R  
TASK # 2 FIELD BOOK

WYNDGATE  
VILLAGE A  
SITE PLAN  
SHEET 13A OF 174  
Copyright 2004 by Pickett, Ray & Silver Inc.