


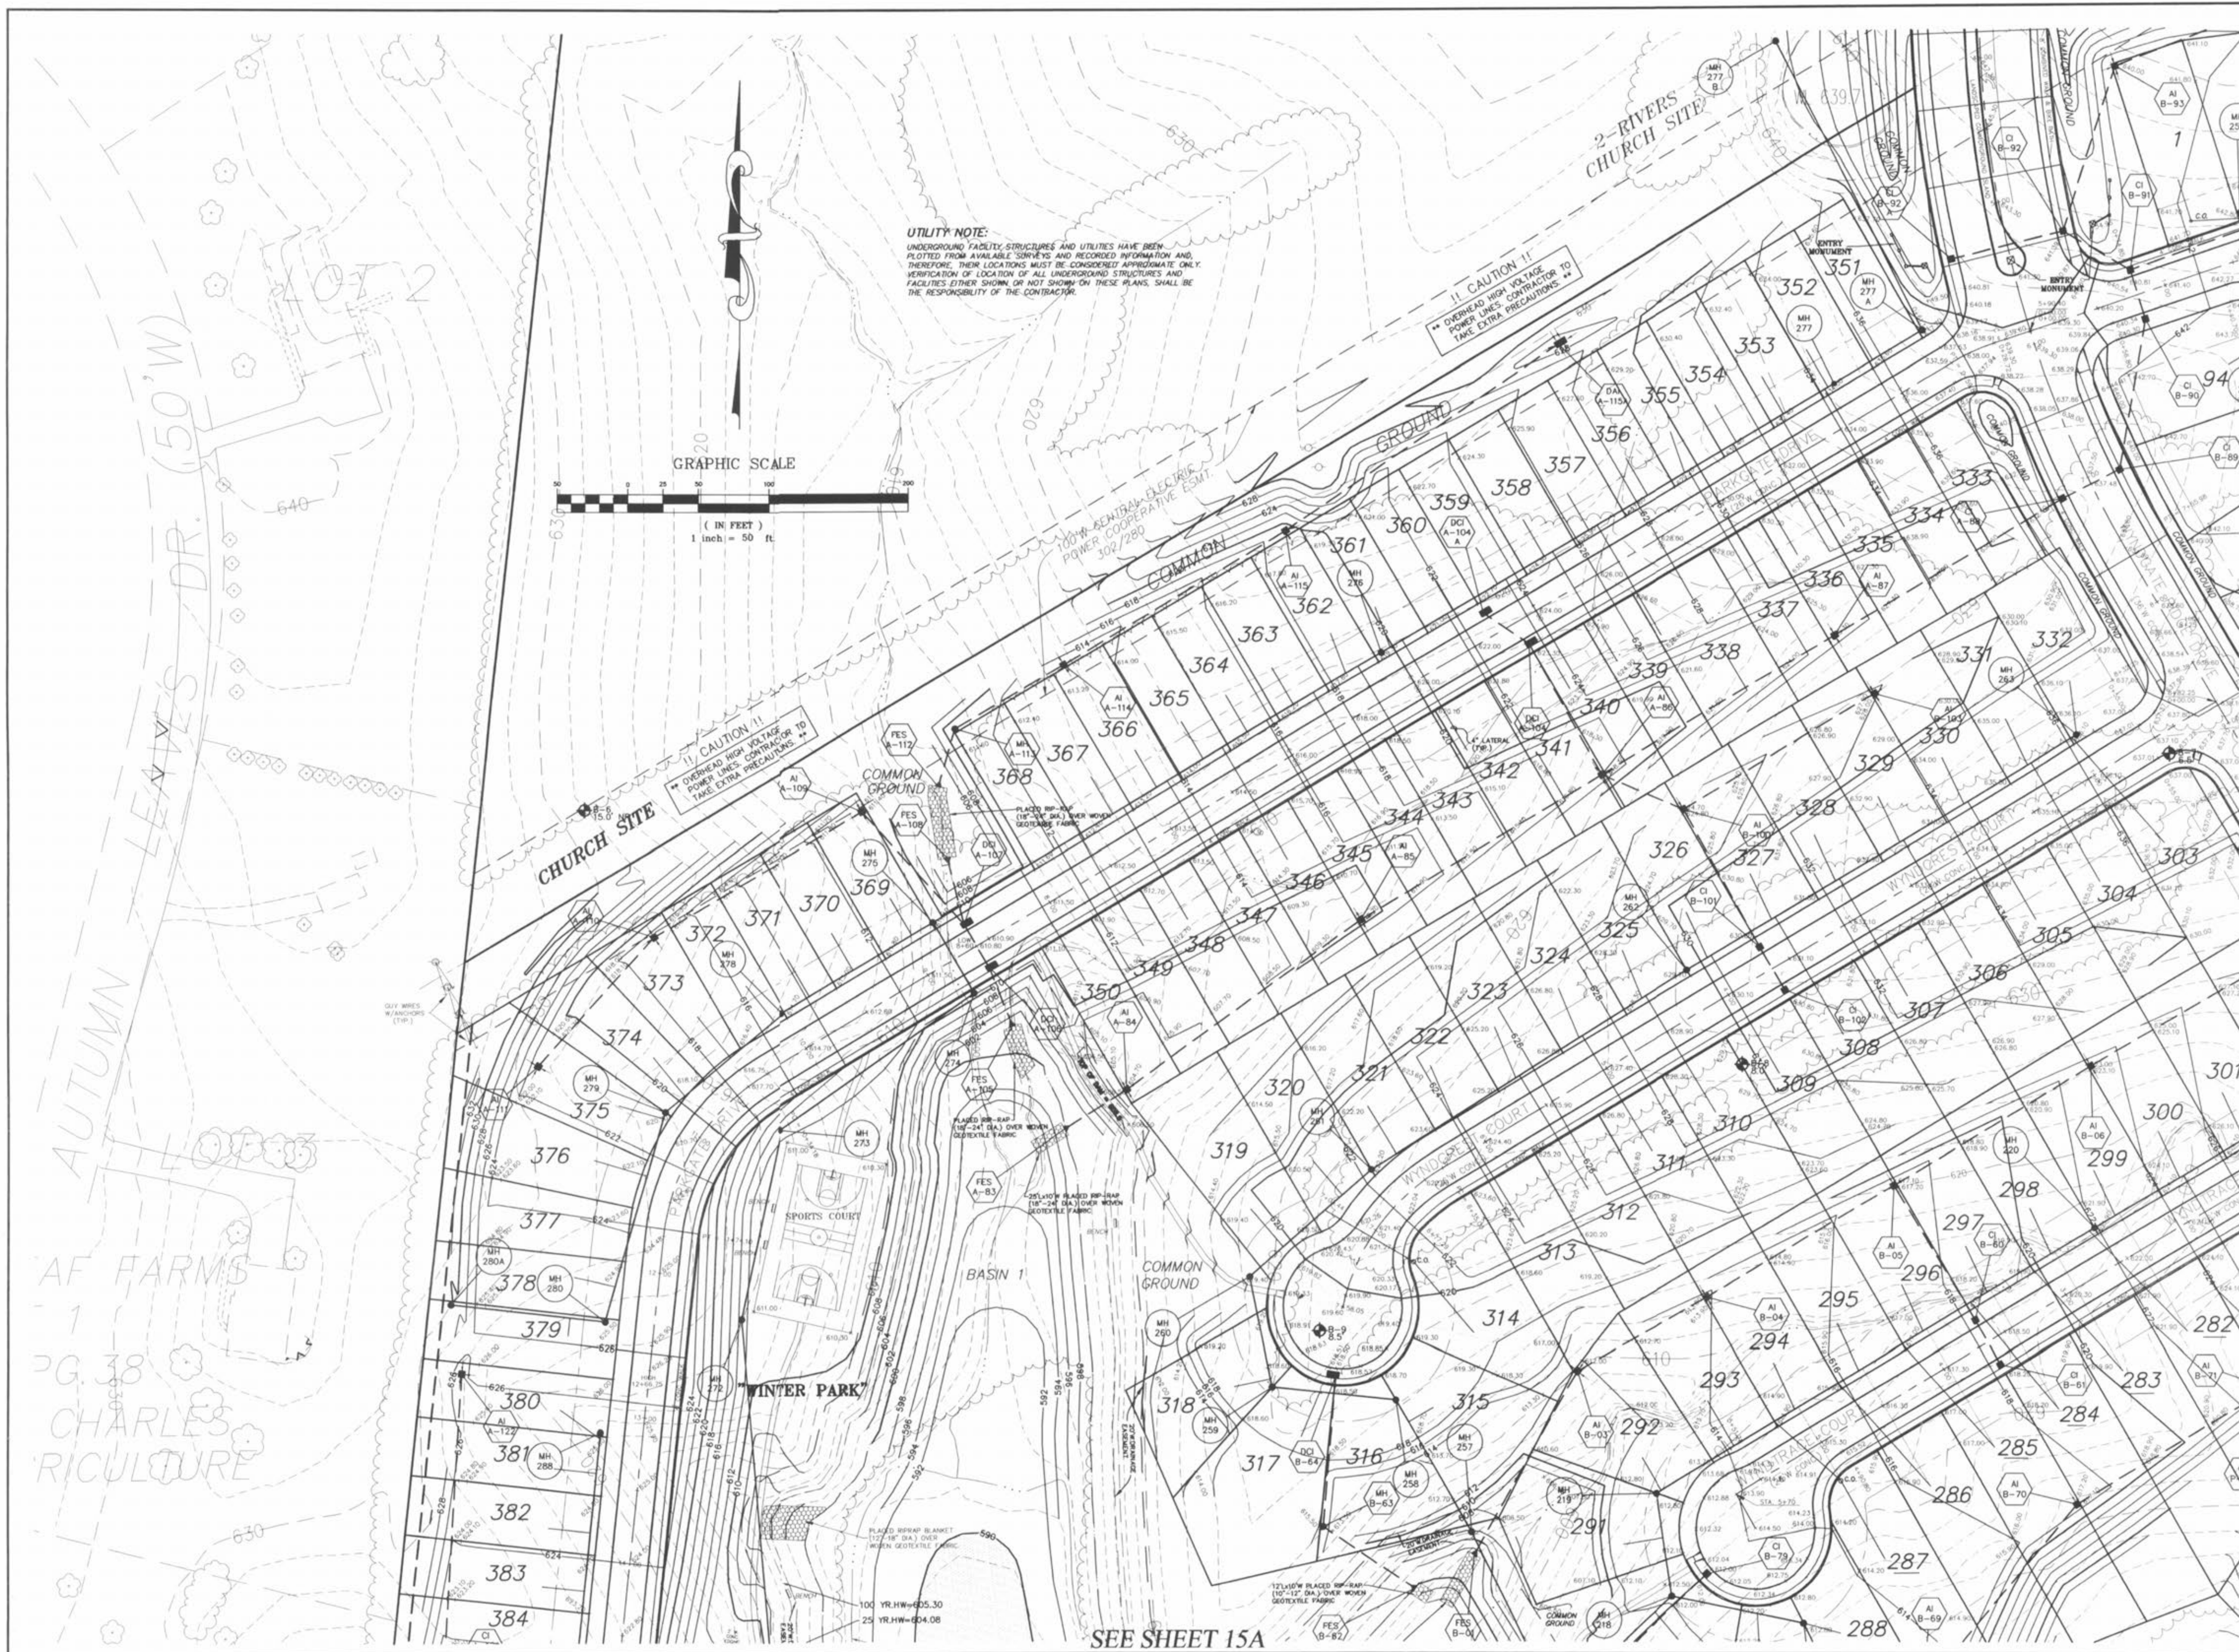

PICKETT RAY & SILVER

CIVIL ENGINEERS
PLANNERS
LAND SURVEYORS

333 Mid Rivers Mall Drive
St. Peters, MO 63376
Phone (636) 397-1211
Fax (636) 397-1104

WYNDGATE VILLAGE A GRADING PLAN

Prepared For:
SUMMIT POINTE, L.C.

290 FOX HILL ROAD
ST. CHARLES, MO 63301
(636) 946-8777

REVISIONS	NO.	DATE	REVISED PER CITY
	1	10/25/04	REVISED PER DCS
	2	12/20/04	REVISED PER DCS
	3	02/03/05	REVISED PER CITY OF FALLON
	4	02/18/05	REVISED PER CITY & CLIENT
	5	04/08/05	REVISED PER CITY
	6	04/13/05	REVISED PER AMENITY PLAN
	7	09/09/05	REV. LOT LINES PER CLIENT
	8	04/18/06	

ENGINEERS AUTHENTICATION
The responsibility for professional engineering liability on this project is hereby limited to the set of plans authenticated by the seal, signature, and date hereunder attached. Responsibility is disclaimed for all other engineering plans involved in this project and specifically excludes revisions after this date unless reauthenticated.

PICKETT, RAY & SILVER, INC.

STATE OF MISSOURI
HAROLD J. BARTCH
NUMBER E-77751
PROFESSIONAL ENGINEER

DRAWN JEE	DATE 6-29-04
CHECKED DWD	DATE 6-29-04
PROJECT # 01267-SUPP.02R	TASK # 2 FIELD BOOK

WYNDGATE VILLAGE A GRADING PLAN
SHEET 14A OF 174
© Copyright 2004 by Pickett, Ray & Silver Inc.