



INTY AGRICULTURE

SEE SHEET 14A

UTILITY NOTE:
UNDERGROUND FACILITY STRUCTURES AND UTILITIES HAVE BEEN
PLOTTED FROM AVAILABLE SURVEYS AND RECORDED INFORMATION AND
THEREFORE, THEIR LOCATIONS MUST BE CONSIDERED APPROXIMATE ONLY.
VERIFICATION OF LOCATION OF ALL UNDERGROUND STRUCTURES AND
FACILITIES EITHER SHOWN OR NOT SHOWN ON THESE PLANS, SHALL BE
THE RESPONSIBILITY OF THE CONTRACTOR.



GRAPHIC SCALE

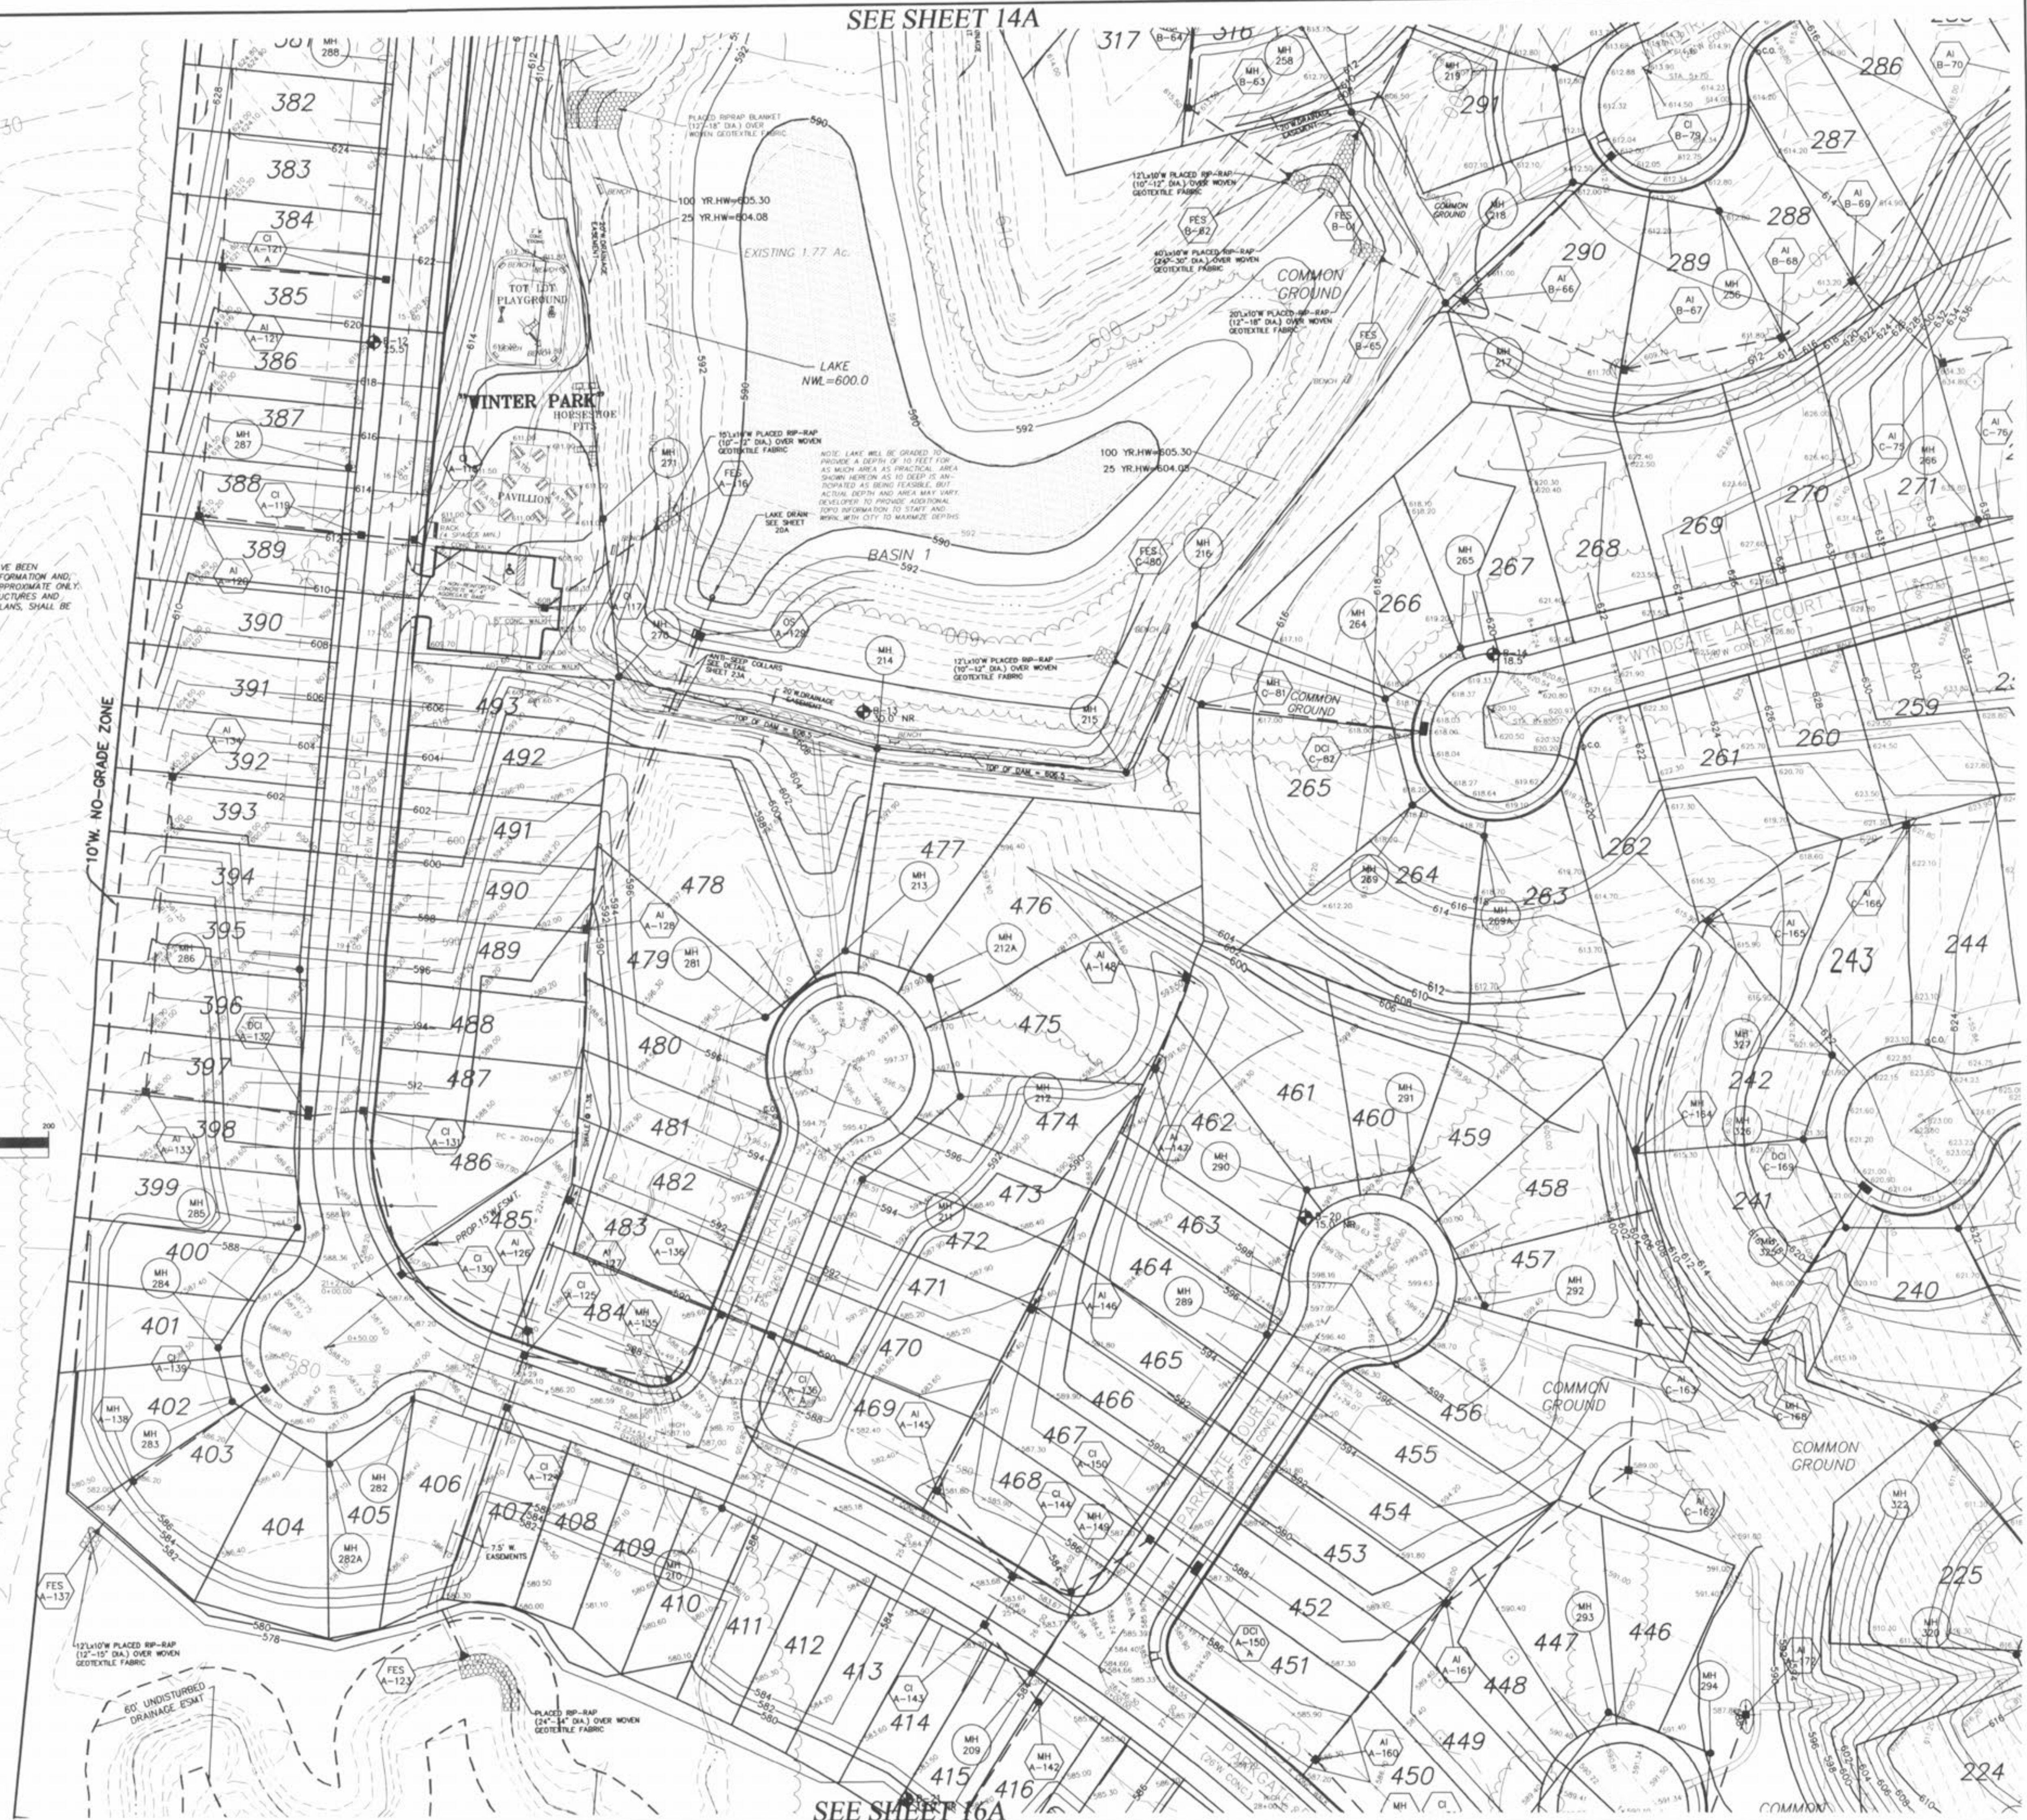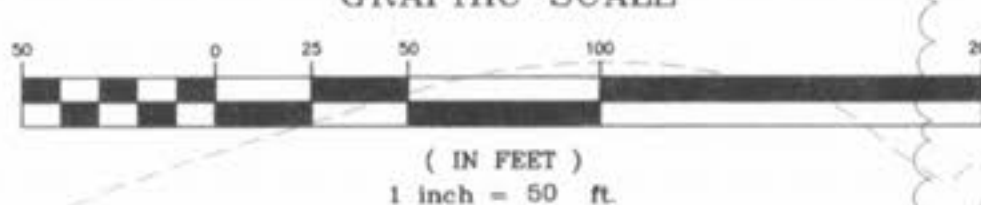

PICKETT RAY & SILVER

333 Mid Rivers Mall Drive
St. Peters, MO 63376
Phone (636) 397-1211
Fax (636) 397-1104

CIVIL ENGINEERS
PLANNERS
LAND SURVEYORS

WYNDGATE
VILLAGE A
GRADING PLAN

Prepared For:
SUMMIT POINTE, L.C.

REVISIONS	NO.	DATE	REVISION
	1	10/25/04	REVISED PER CITY
	2	12/20/04	REVISED PER DCSD
	3	02/18/05	REVISED PER CITY OF FALLON
	4	04/08/05	REVISED PER CITY & CLIENT
	5	04/13/05	REVISED PER CITY
	6	07/09/05	REVISED PER AMENITY PLAN
	7	04/16/06	REV. LOT LINES PER CLIENT

ENGINEERS AUTHENTICATION
The responsibility for professional
engineering liability on this project
is hereby limited to the set of plans
authenticating by the seal, signature,
and date hereunder attached.
Responsibility is disclaimed for all
other engineering plans involved in
this project and specifically excludes
revisions after this date unless
reauthenticated.



DRAWN	JEE	DATE	6-29-04
CHECKED	DWD	DATE	6-29-04
PROJECT #	01267-SUPD.02R		
TASK #	2	FIELD BOOK	

WYNDGATE
VILLAGE A
GRADING PLAN
SHEET 15A OF 174
© Copyright 2004 by Pickett, Ray & Silver Inc.