


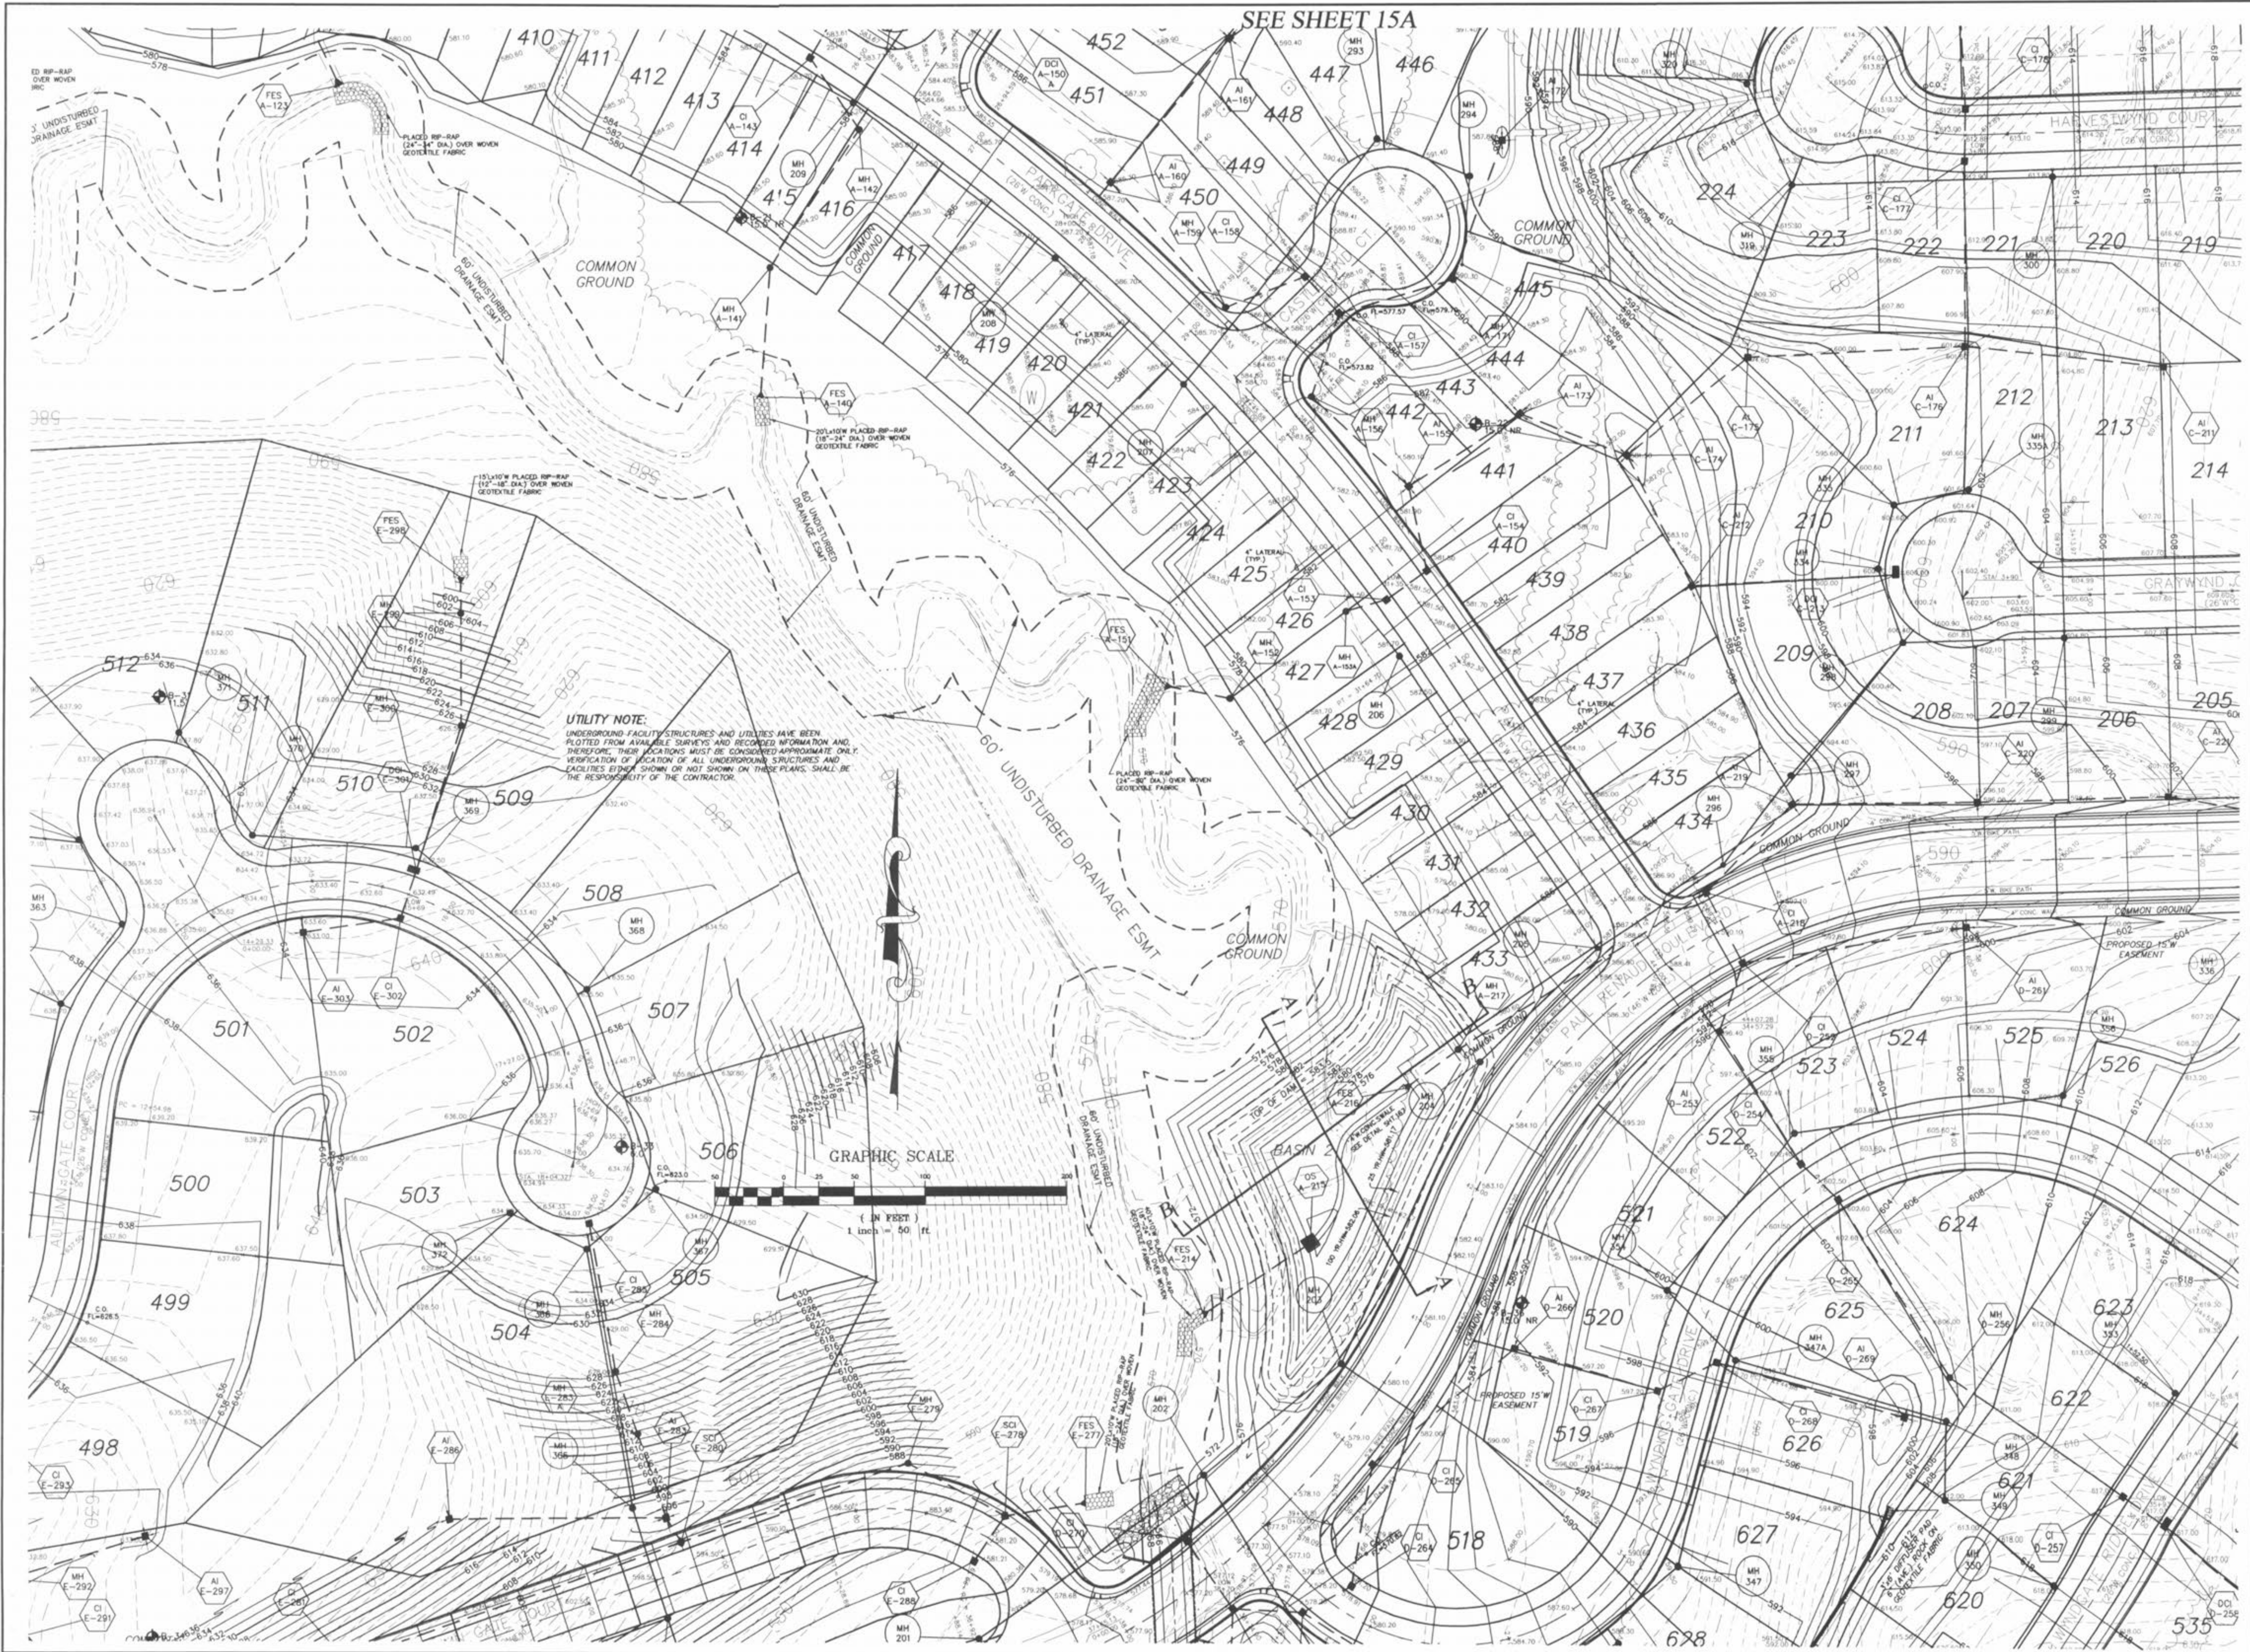

PICKETT RAY & SILVER
CIVIL ENGINEERS
PLANNERS
LAND SURVEYORS
333 Mid Rivers Mall Drive
St. Peters, MO 63376
Phone (636) 397-1211
Fax (636) 397-1104

**WYNDGATE
VILLAGE A
GRADING PLAN**
Prepared For:
SUMMIT POINTE, L.C.
239 FOX HILL ROAD
ST. PETERS, MO 63301
(636) 940-8977

REVISIONS	NO.	DATE	REVISED PER CITY
1	1	10/25/04	REVISED PER CITY OF FALLON
2	2	02/19/05	REVISED PER CITY OF FALLON
3	3	03/09/05	REVISED PER CITY OF FALLON
4	4	04/08/05	REVISED PER CITY OF FALLON
5	5	04/13/05	REVISED PER CITY OF FALLON
6	6	04/18/05	REVISED PER CITY OF FALLON

ENGINEERS AUTHENTICATION
The responsibility for professional engineering liability on this project is hereby limited to the set of plans authenticated by the seal, signature, and date hereunder attached. Responsibility is disclaimed for all other engineering plans involved in this project and specifically excludes revisions after this date unless reauthenticated.
PICKETT, RAY & SILVER, INC.
HAROLD J. BANTCH
REGISTERED PROFESSIONAL ENGINEER
E-7761

DRAWN	JEE	DATE	6-29-04
CHECKED	DWD	DATE	6-29-04
PROJECT	# 01267-SUPD.02R		
TASK #	2	FIELD BOOK	

**WYNDGATE
VILLAGE A
GRADING PLAN**
SHEET 16A OF 17A
© Copyright 2004 by Pickett, Ray & Silver Inc.