


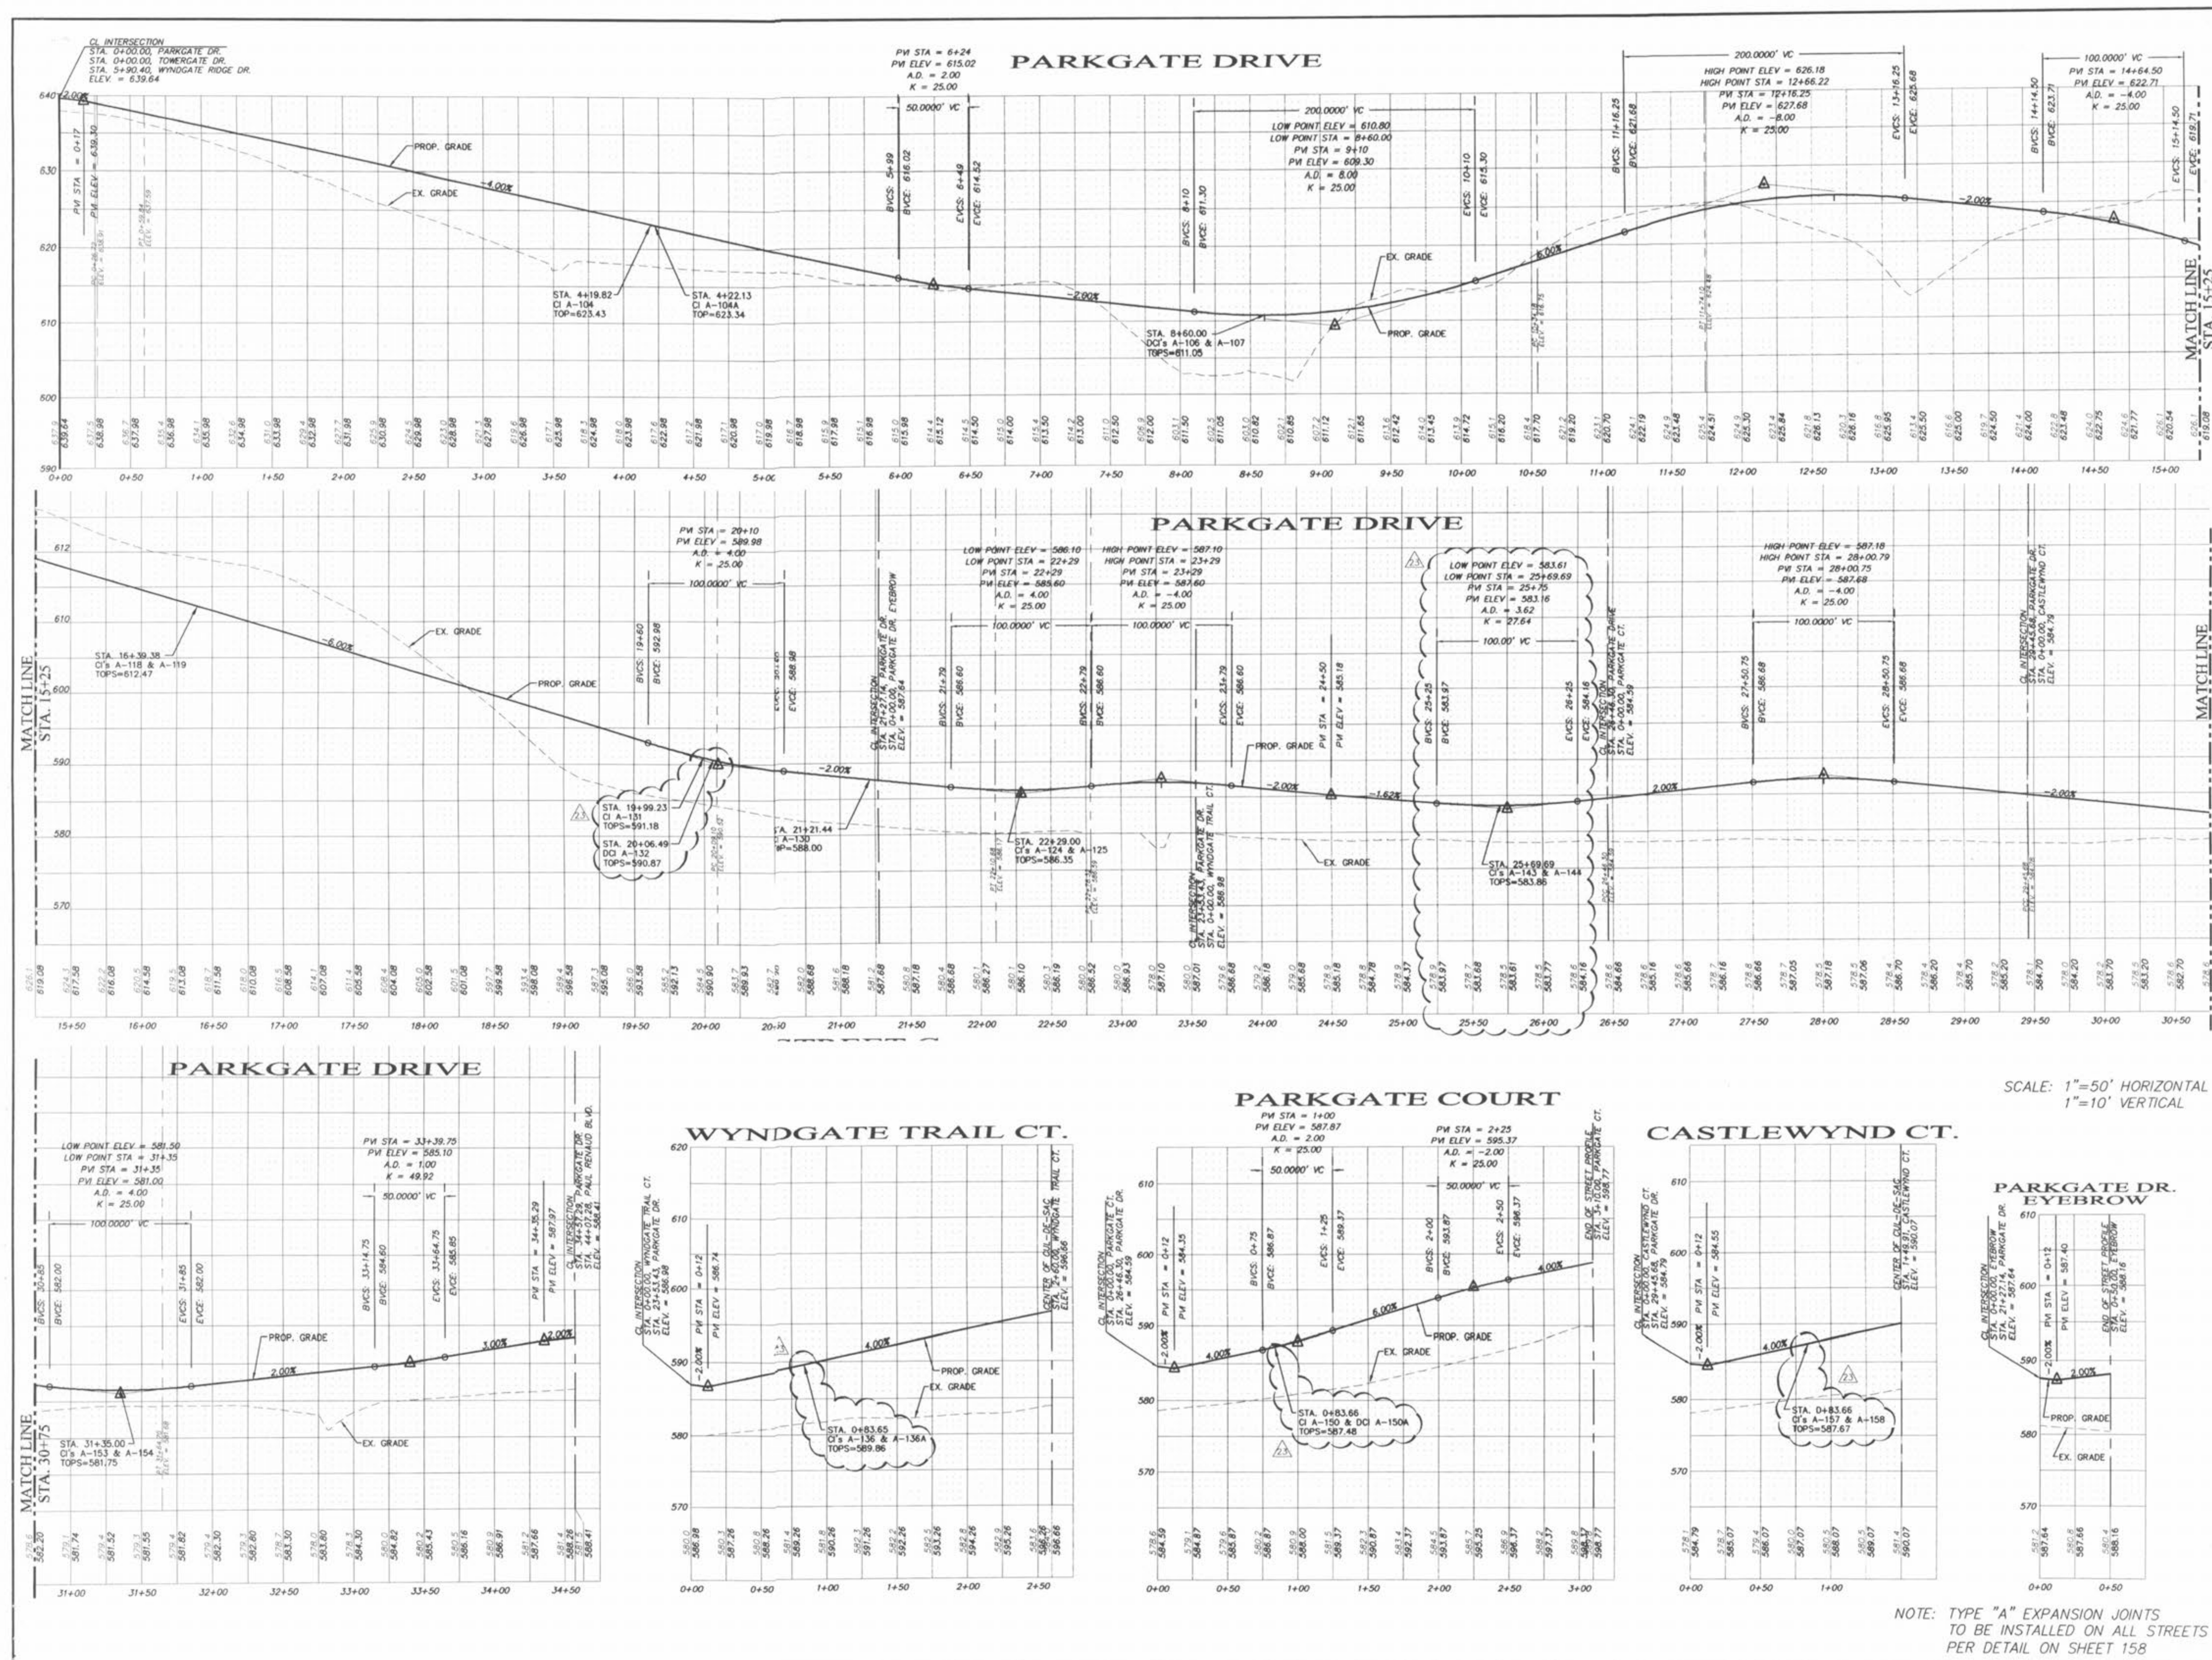

PICKETT RAY & SILVER
CIVIL ENGINEERS
PLANNERS
LAND SURVEYORS

333 Mid Rivers Mall Drive
St. Peters, MO 63376
Phone (636) 397-1211
Fax (636) 397-1104

WYNDGATE VILLAGE A
STREET PROFILES

Prepared For:
SUMMIT POINTE, L.C.

REVISIONS	DATE	REVISIONS	DATE
1	10/25/04	REVISED PER CITY	02/18/05
2	02/18/05	REVISED PER CITY AND CLIENT	04/08/05
3	04/08/05	REV. PER NEW LOT LINES	04/18/06

ENGINEERS' AUTHENTICATION
The responsibility for professional engineering liability on this project is hereby limited to the set of plans authorized by the seal, signature, and date hereunder attached. Responsibility is disclaimed for all other engineering plans involved in this project and specifically excludes revisions after this date unless re-notificated.
PICKETT, RAY & SILVER, INC.
HAROLD J. BARTCH
REGISTERED PROFESSIONAL ENGINEER
NO. 17751

DRAWN	JEE	DATE	6-29-04
CHECKED	DWD	DATE	6-29-04

PROJECT # 01267.SUPO.02R
TASK # 2 FIELD BOOK

WYNDGATE VILLAGE A STREET PROFILES
SHEET 17A OF 174
Copyright 2004 by Pickett, Ray & Silver Inc.

NOTE: TYPE "A" EXPANSION JOINTS
TO BE INSTALLED ON ALL STREETS
PER DETAIL ON SHEET 158