
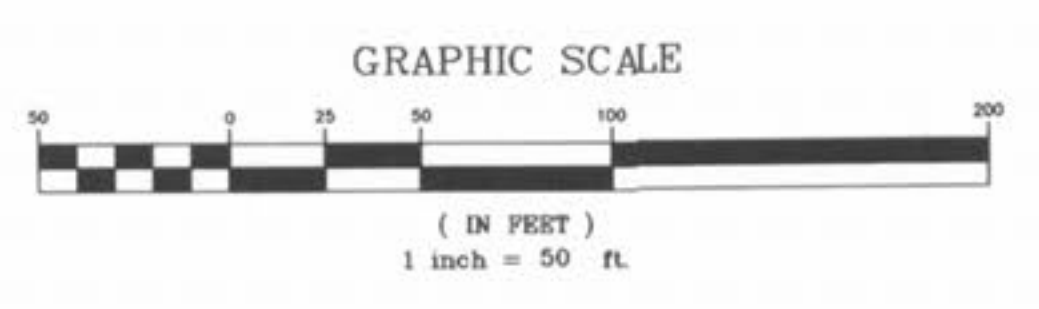
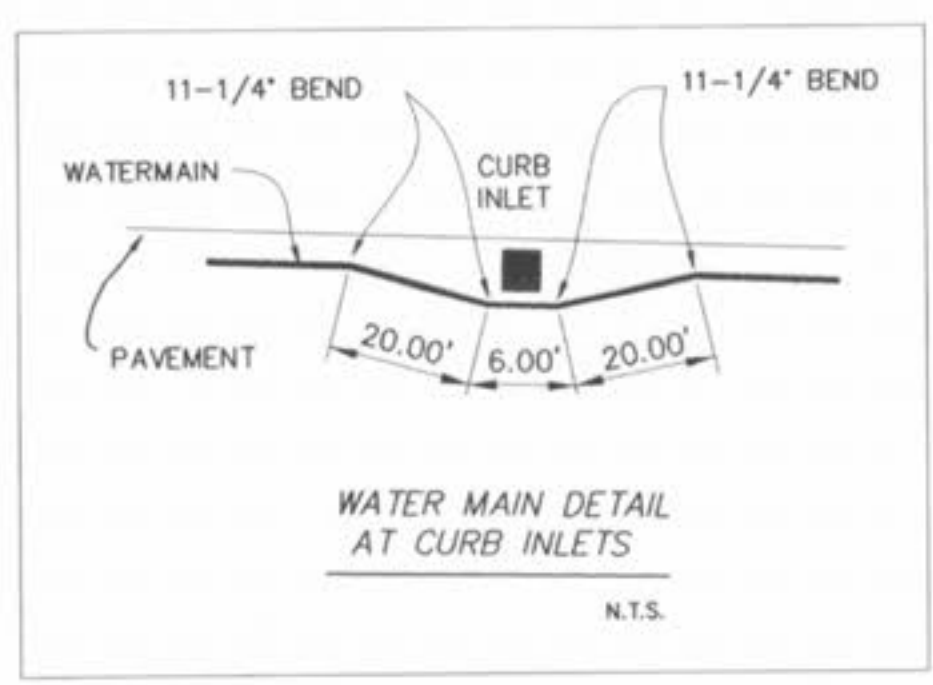


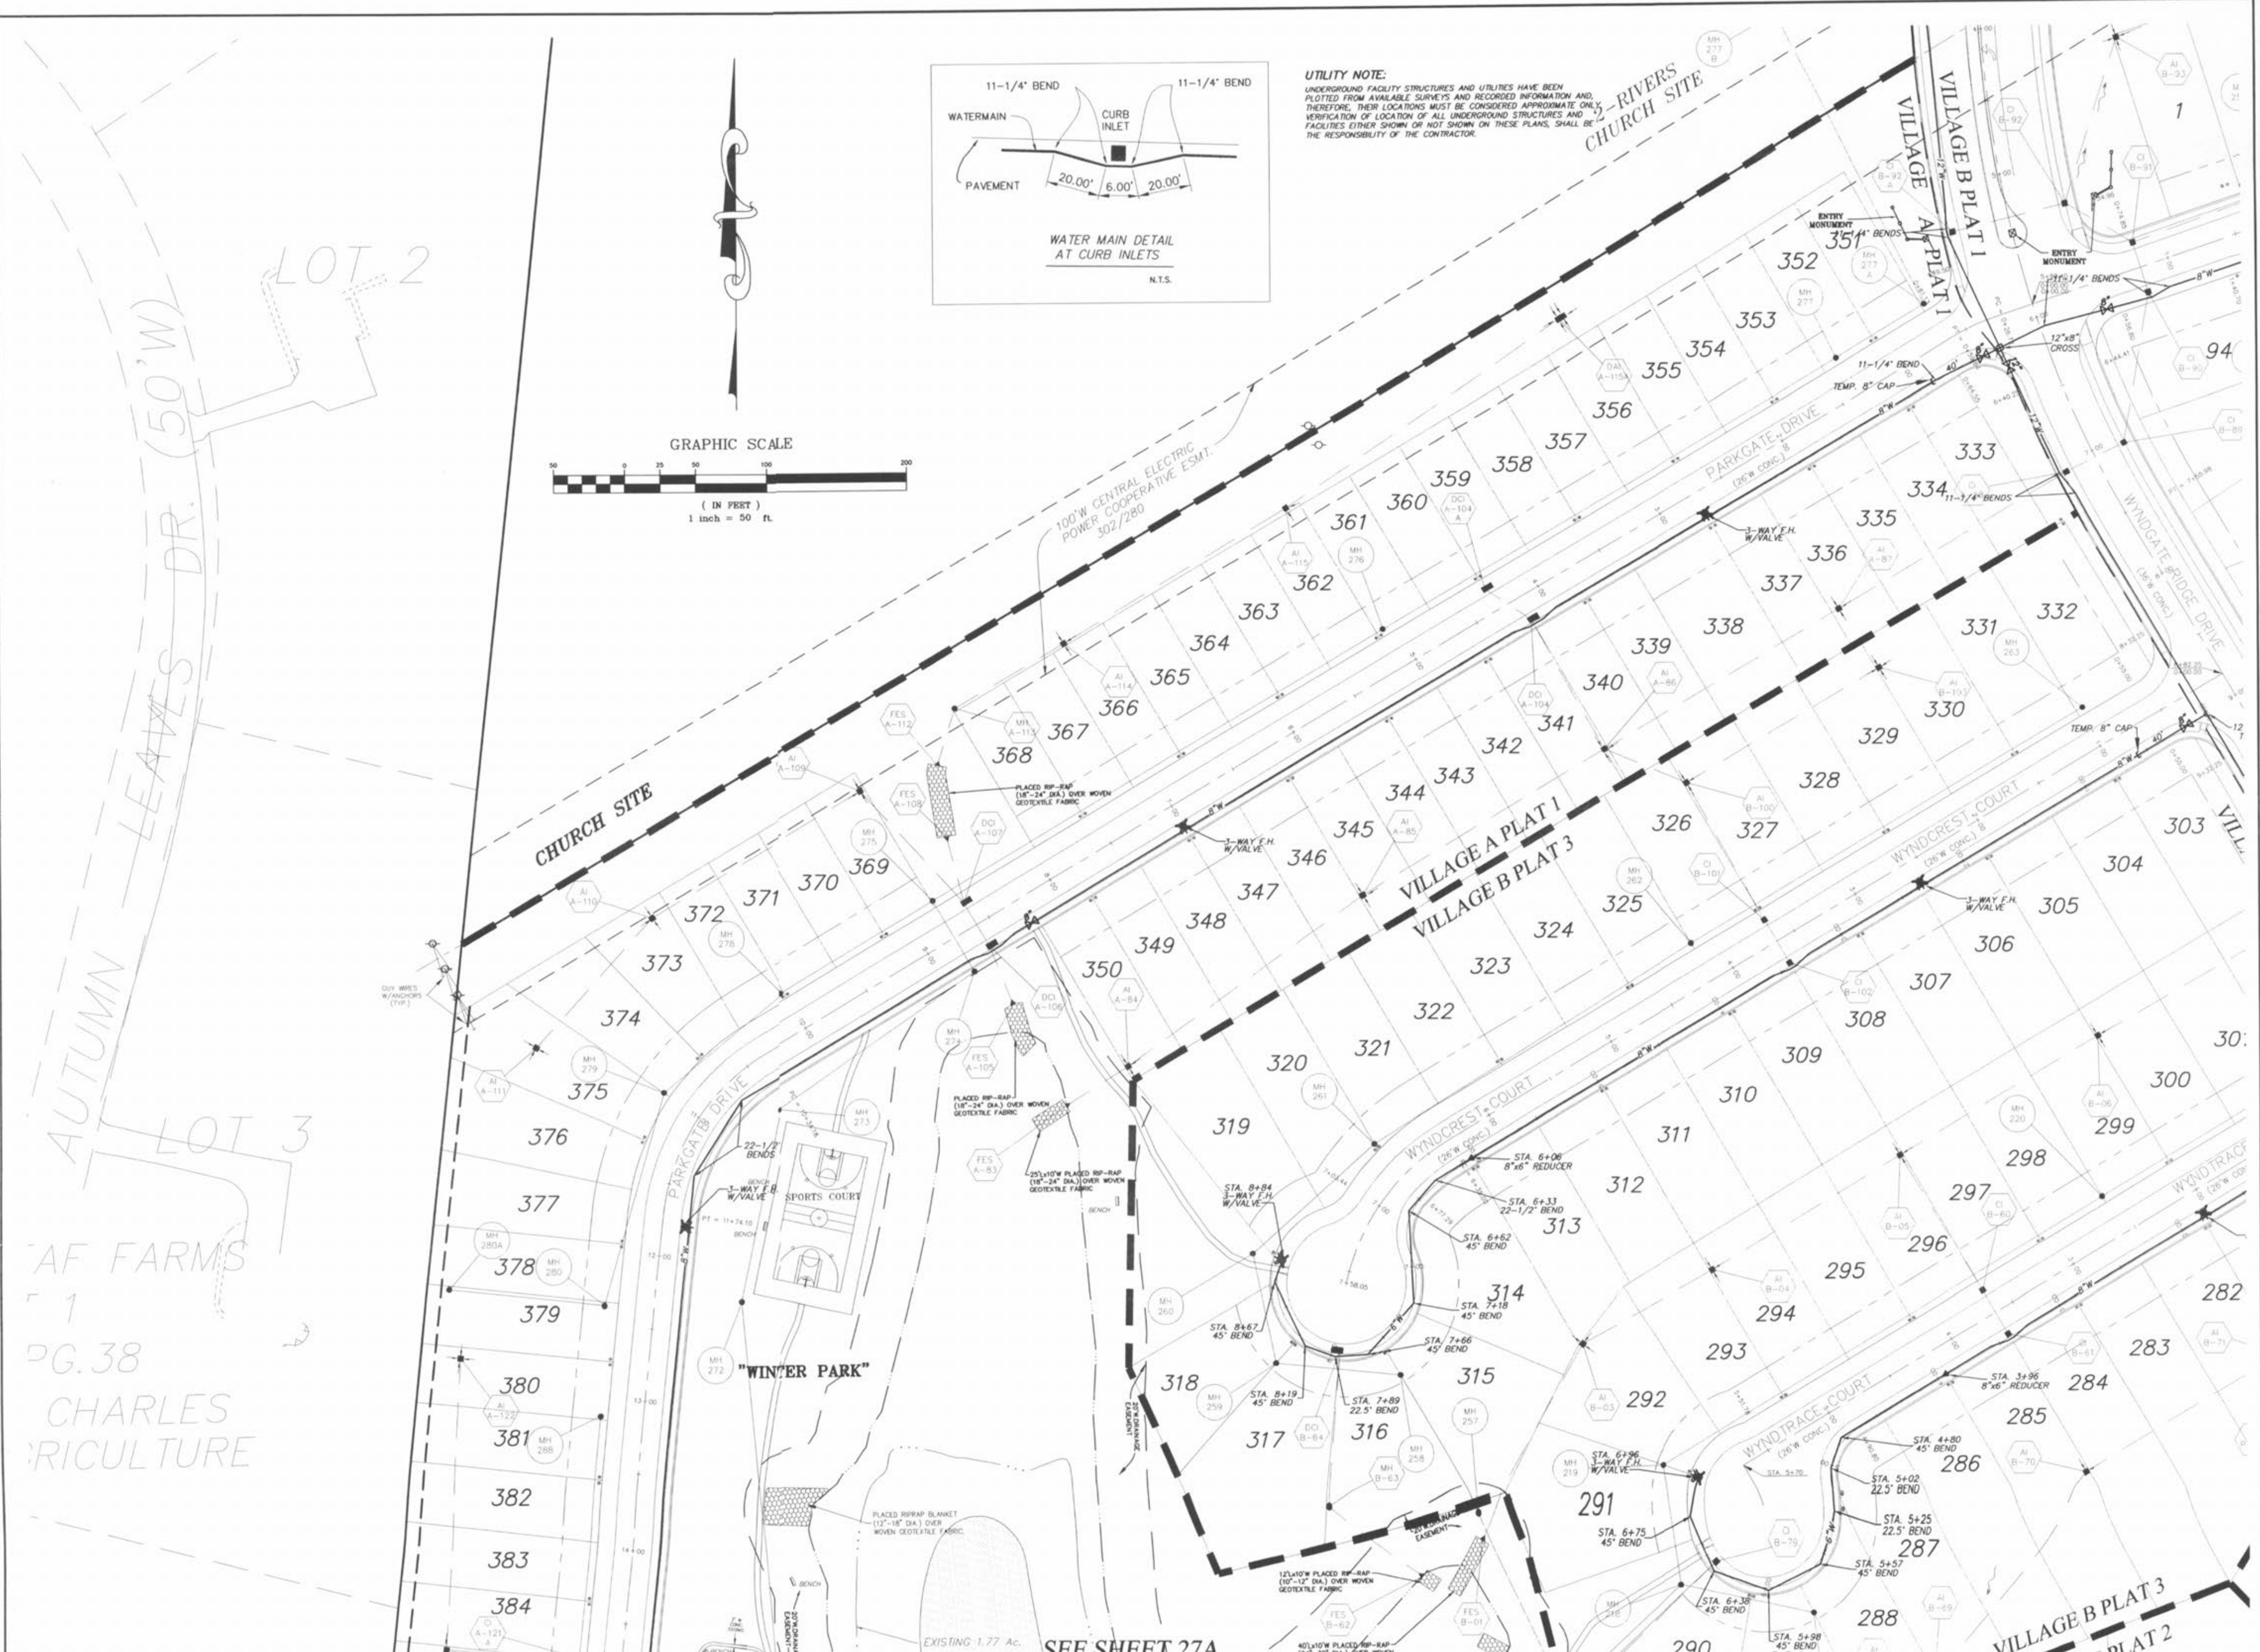

UTILITY NOTE:
UNDERGROUND FACILITY STRUCTURES AND UTILITIES HAVE BEEN PLOTTED FROM AVAILABLE SURVEYS AND RECORDED INFORMATION AND, THEREFORE, THEIR LOCATIONS MUST BE CONSIDERED APPROXIMATE ONLY. VERIFICATION OF LOCATION OF ALL UNDERGROUND STRUCTURES AND FACILITIES EITHER SHOWN OR NOT SHOWN ON THESE PLANS, SHALL BE THE RESPONSIBILITY OF THE CONTRACTOR.

LOT 2
LOT 3
AF FARMS
PG. 38
CHARLES AGRICULTURE

PICKETT RAY & SILVER
CIVIL ENGINEERS
PLANNERS
LAND SURVEYORS
333 Mid Rivers Mall Drive
St. Peters, MO 63376
Phone (636) 397-1211
Fax (636) 397-1104

WYNDGATE VILLAGE A WATER LAYOUT
Prepared For:
SUMMIT POINTE, L.C.
239 FOX HILL ROAD
ST. CHARLES, MO 63301
(636) 940-8977

REVISIONS	NO.	DATE	REVISED PER CITY
	1	10/25/04	REVISED PER PMSD #2
	2	12/09/04	REVISED PER PMSD #2
	3	01/20/05	REVISED PER CITY OF FALLON
	4	02/16/05	REVISED PER PMSD #2
	5	03/25/05	REV. LOT LINES PER CLIENT
	6	04/18/06	REV. LOT LINES PER CLIENT

ENGINEERS AUTHENTICATION
The responsibility for professional engineering liability on this project is hereby limited to the set of plans authorized by the seal, signature, and date hereunder attached. Responsibility is disclaimed for all other engineering plans involved in this project and specifically excludes revisions after this date unless resubmitted.

PICKETT, RAY & SILVER, INC.
HAROLD J. BARTCH
REGISTERED PROFESSIONAL ENGINEER
NUMBER E-17733

DRAWN JEE	DATE 6-29-04
CHECKED DWD	DATE 6-29-04
PROJECT # 01267-SUP0.02R	
TASK # 2	FIELD BOOK