


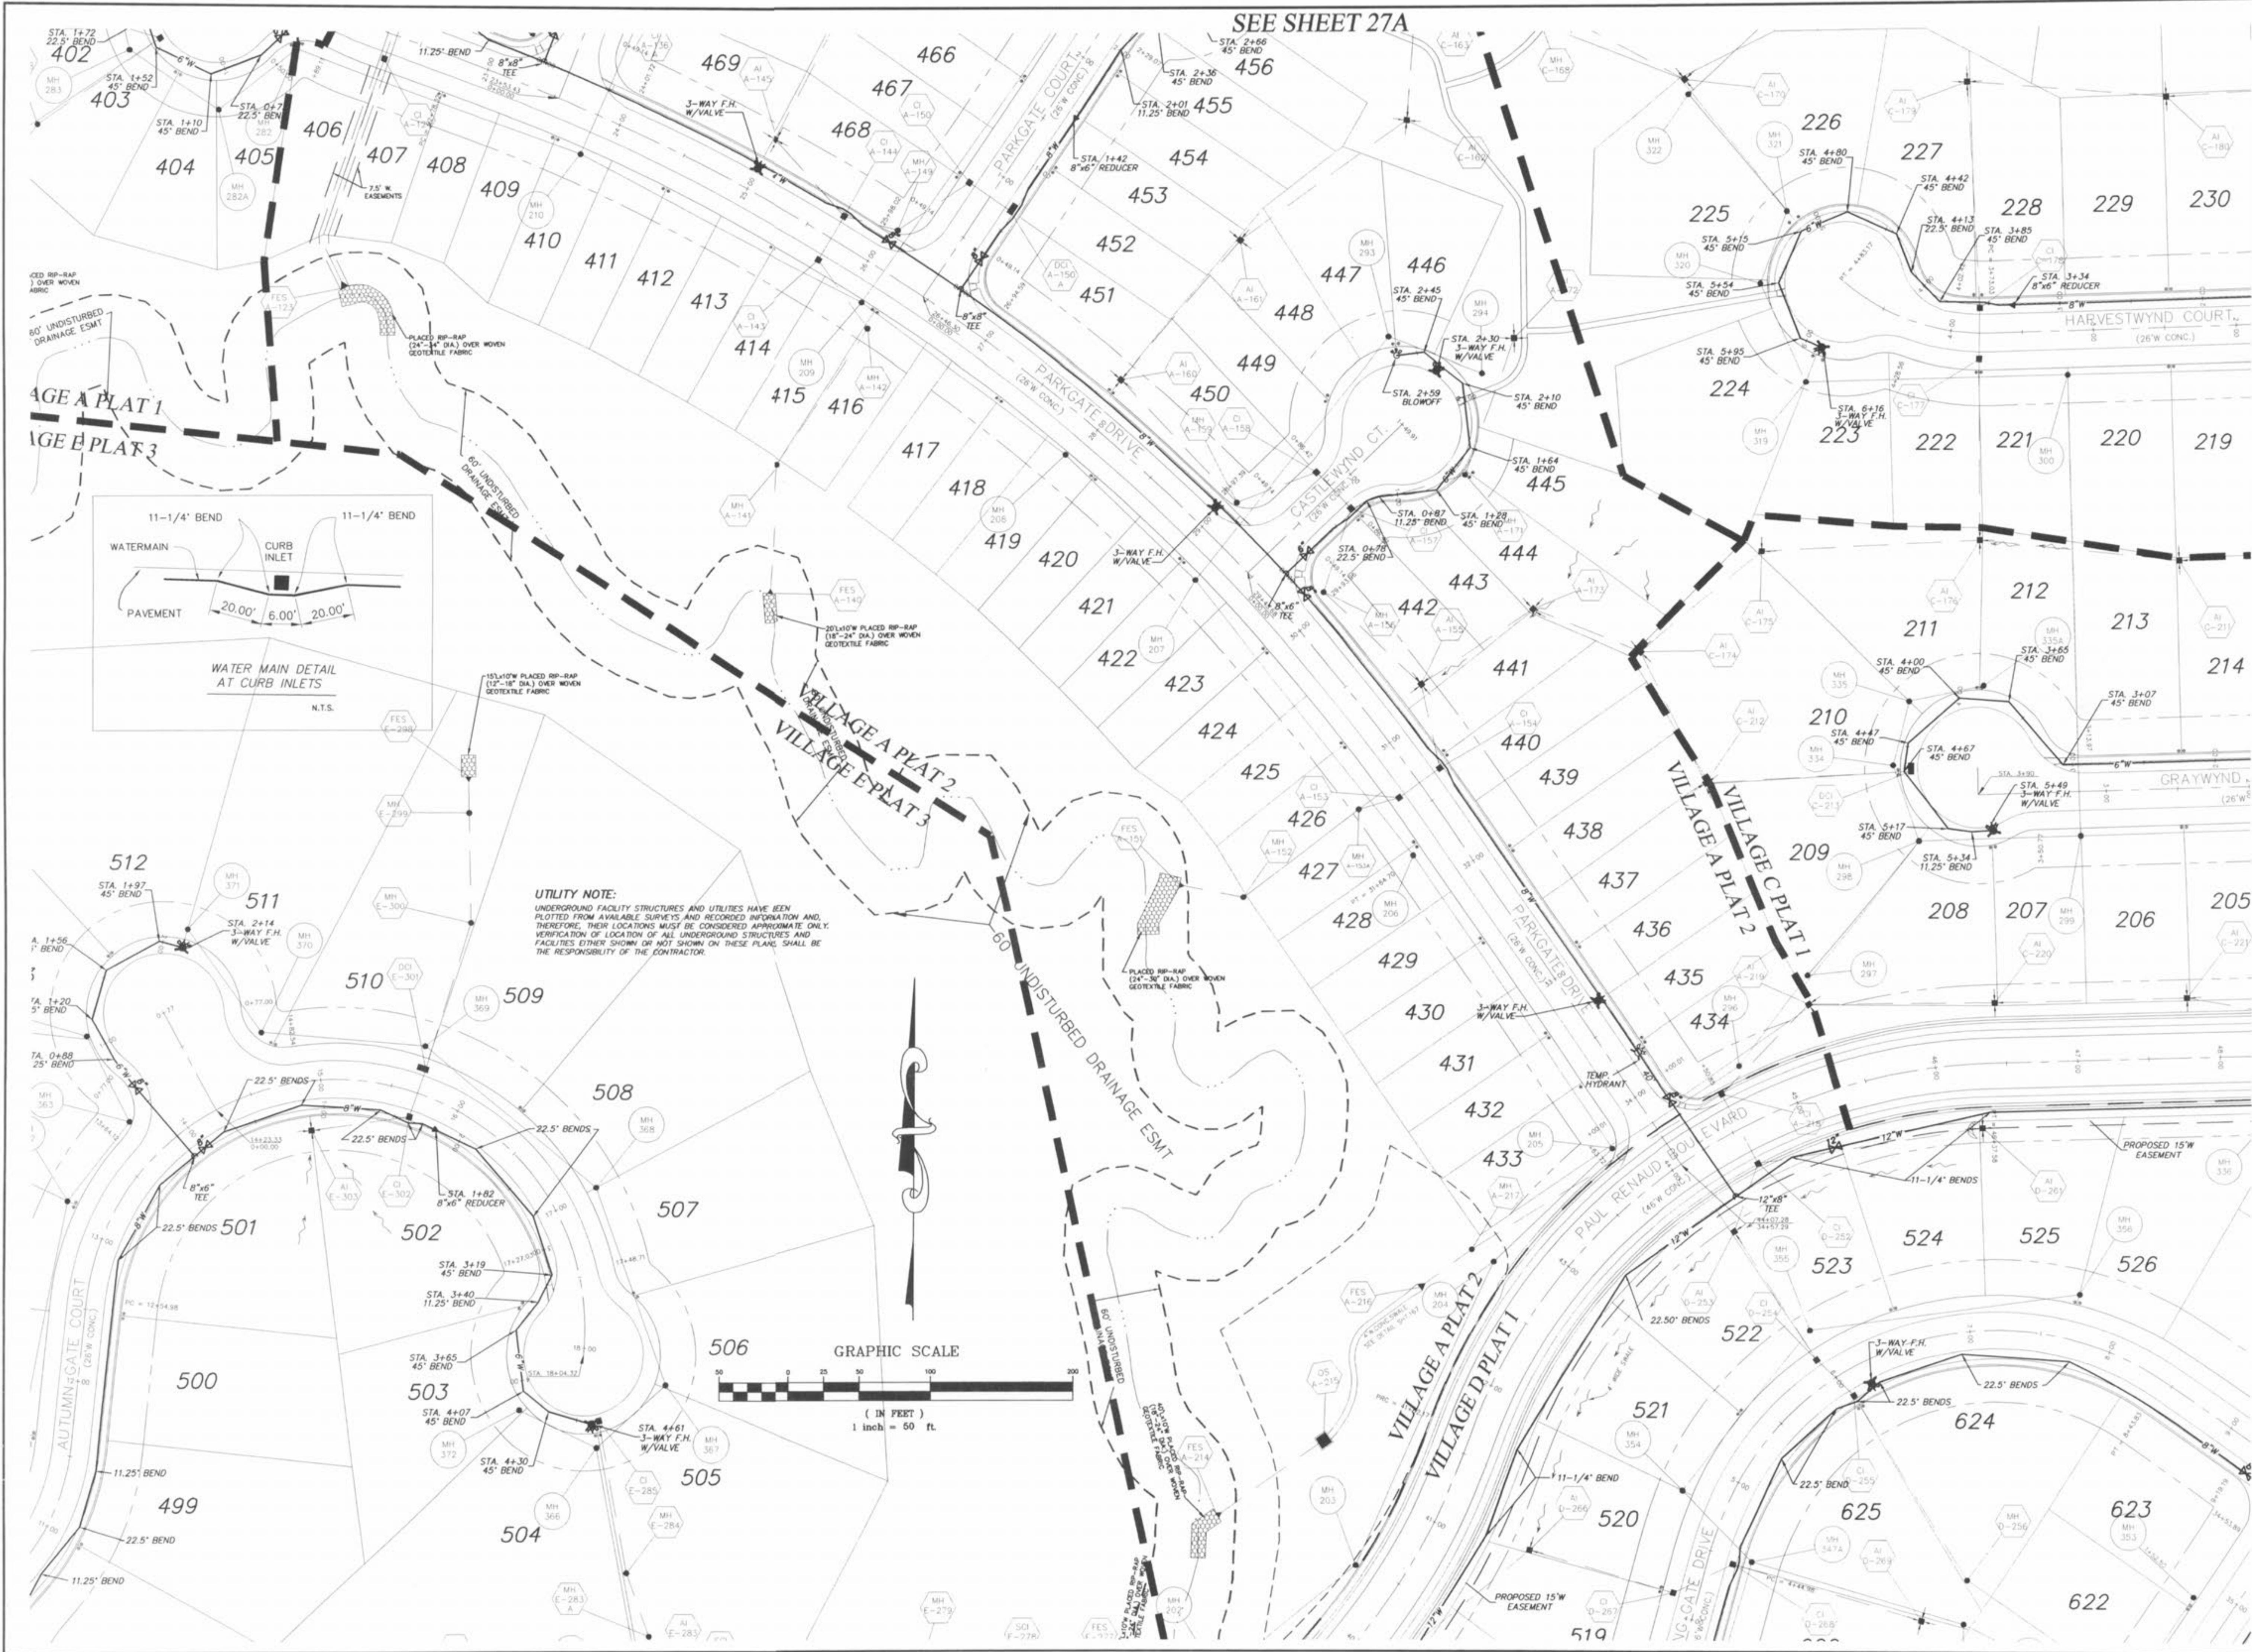

PICKETT RAY & SILVER
CIVIL ENGINEERS
PLANNERS
LAND SURVEYORS
333 Mid Rivers Mall Drive
St. Peters, MO 63376
Phone (636) 397-1211
Fax (636) 397-1104

WYNDGATE VILLAGE A WATER LAYOUT
Prepared For:
SUMMIT POINTE, L.C.

REVISIONS	NO.	DATE	REVISED PER CITY	REVISED PER PWSID #2	REVISED PER CITY OF OTTAWA	REV. LOT LINES PER CLIENT
1	10/25/04					
2	12/05/04					
3	01/20/05					
4	02/16/05					
5	03/25/05					
6	04/16/06					

ENGINEERS AUTHENTICATION
The responsibility for professional engineering liability on this project is hereby limited to the set of plans authenticated by the seal, signature, and date hereunder attached. Responsibility is disclaimed for all other engineering plans involved in this project and specifically excludes revisions after this date unless reauthenticated.
PICKETT, RAY & SILVER, INC.

HAROLD J. BARCH
REGISTERED PROFESSIONAL ENGINEER
STATE OF MISSOURI
NO. E-17751

DRAWN	DATE
JEE	6-29-04

CHECKED	DATE
DWD	6-29-04

PROJECT # 01267-SUP0.02R
TASK # 2 FIELD BOOK

WYNDGATE VILLAGE A WATER LAYOUT
SHEET 28A OF 164
© Copyright 2004 by Pickett, Ray & Silver Inc.