


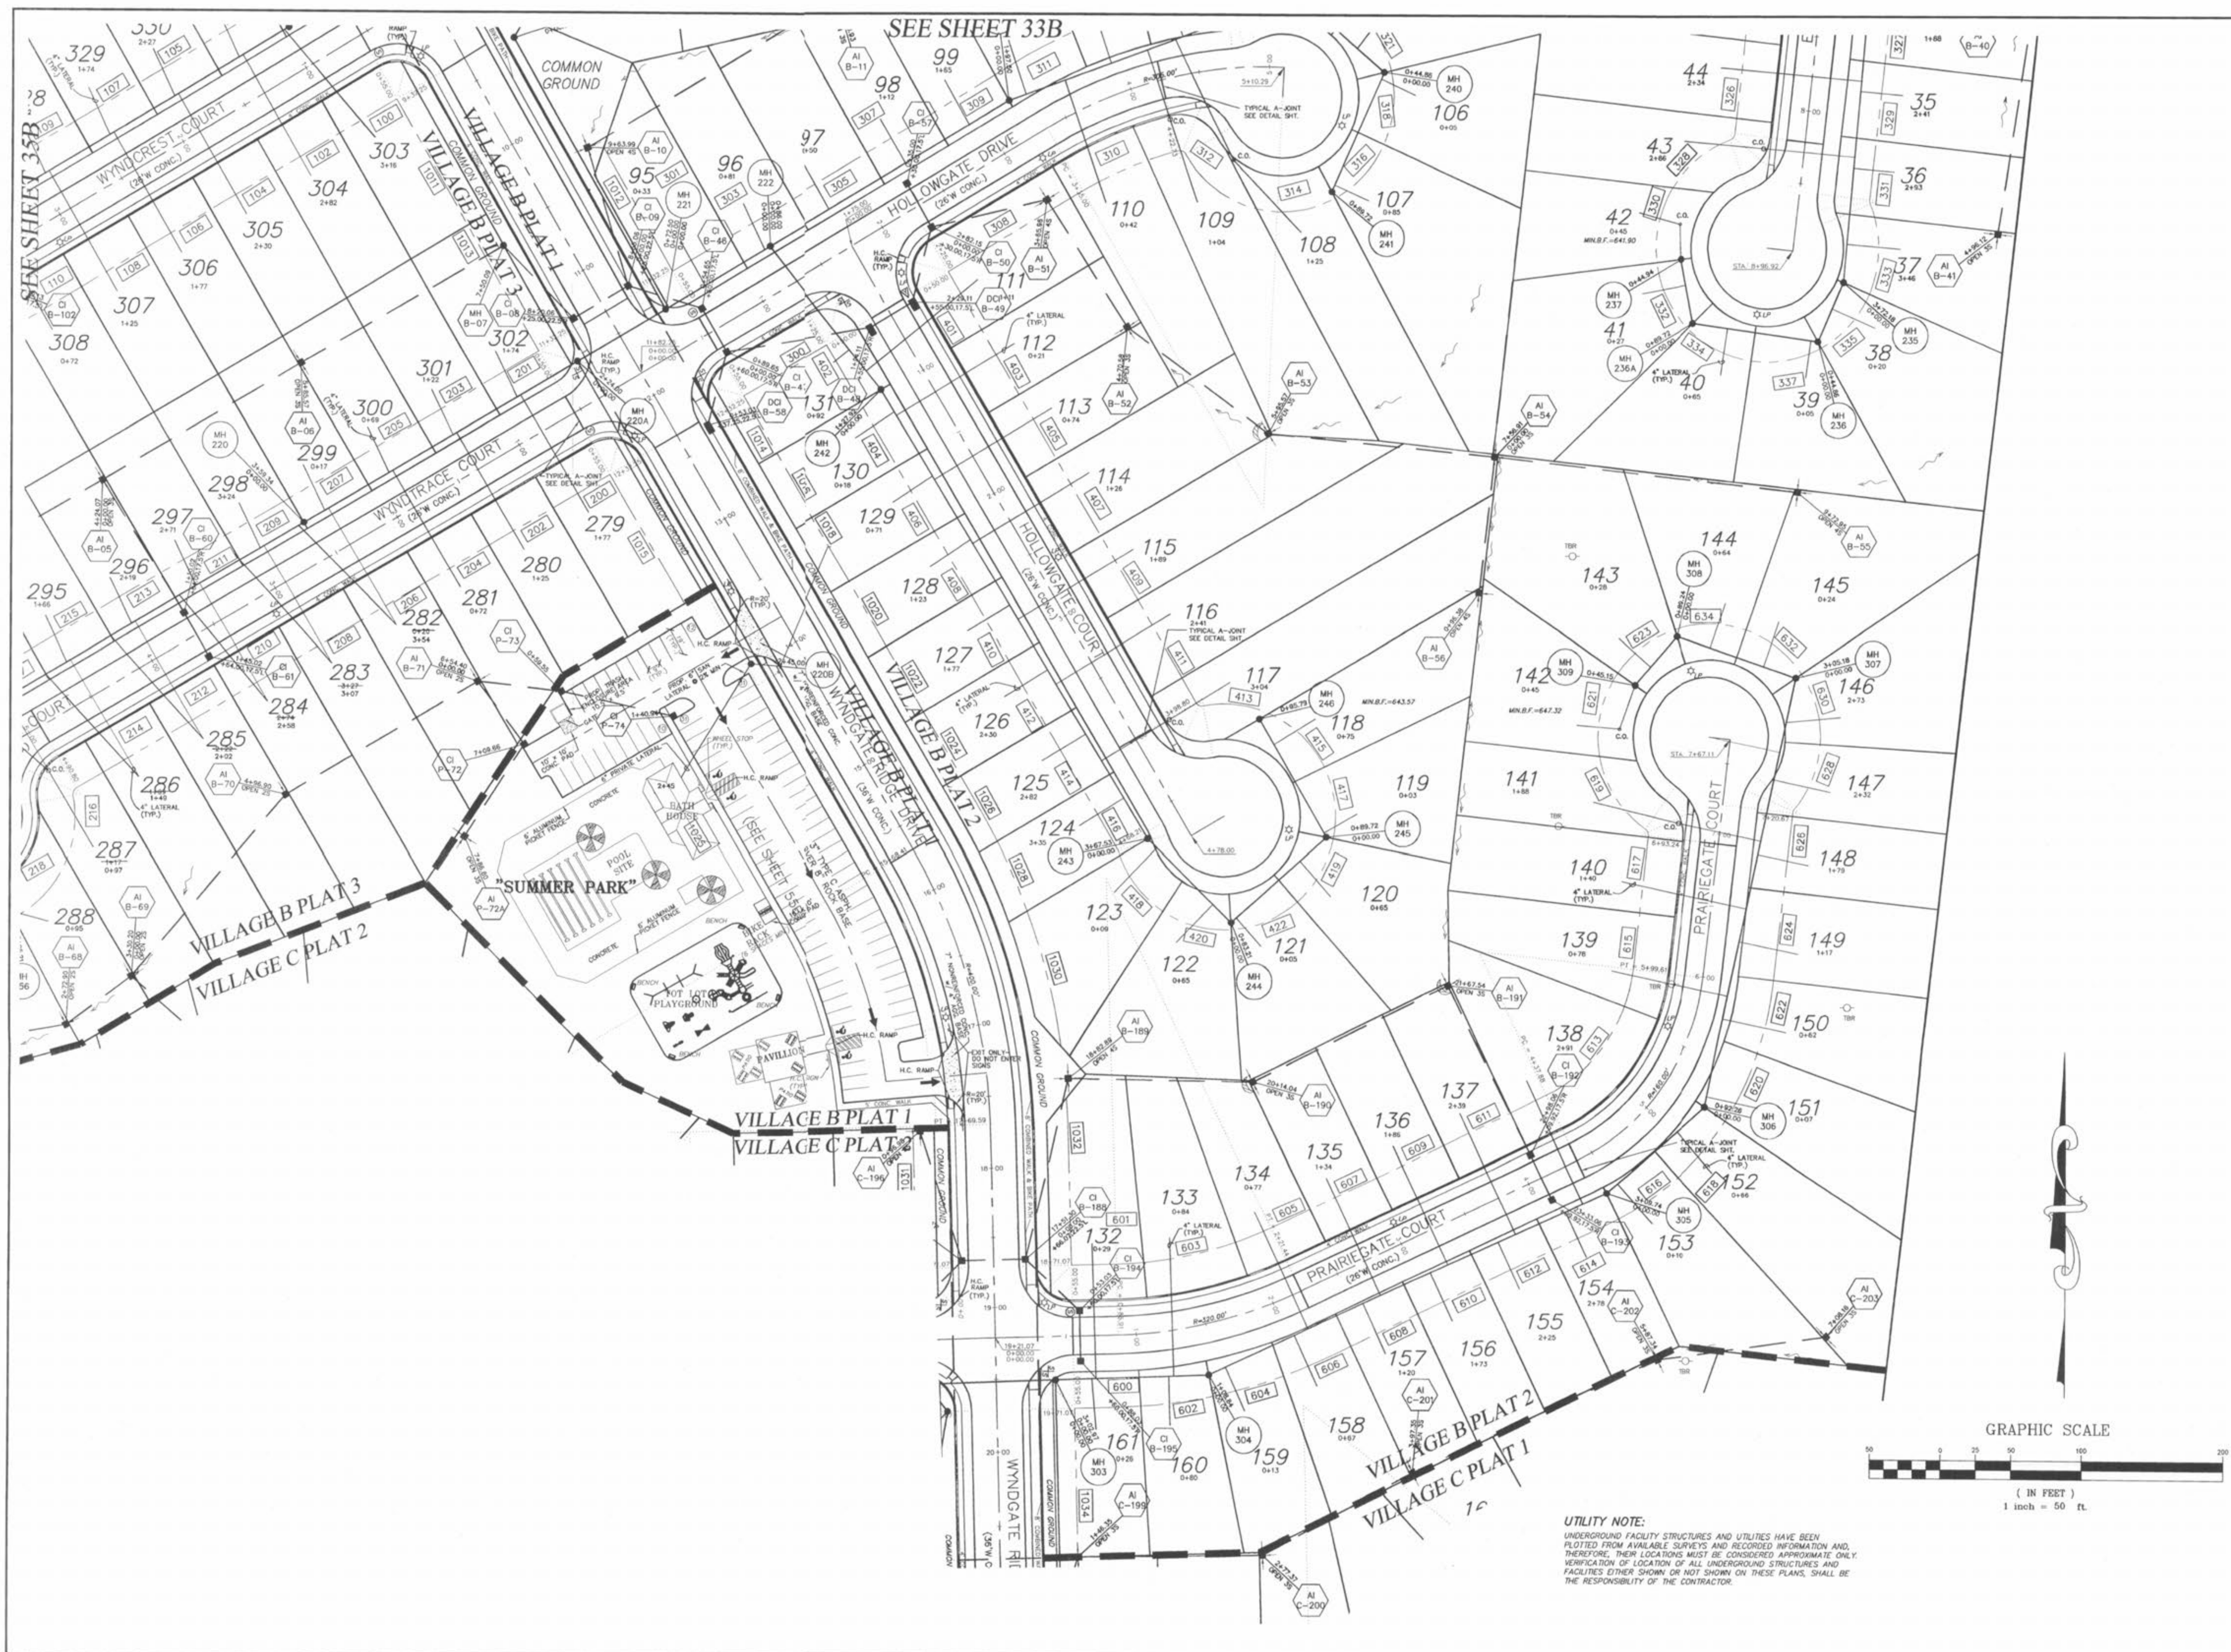

PICKETT RAY & SILVER
CIVIL ENGINEERS
PLANNERS
LAND SURVEYORS

333 Mid Rivers Mall Drive
St. Peters, MO 63376
Phone (636) 397-1211
Fax (636) 397-1104

WYNDGATE
VILLAGE B
SITE PLAN

Prepared For:
SUMMIT POINTE, L.C.

259 FOX HILL ROAD
ST. CHARLES, MO 63301
(636) 940-8877

REV.	DATE	REVISIONS
1	10/25/04	REVISED PER CITY
2	12/20/04	REVISED PER DCS
3	02/03/05	REVISED PER CITY
4	02/19/05	REVISED PER CITY
5	04/08/05	REVISED PER CITY
6	04/13/05	REVISED PER CITY
7	09/02/05	REVISED PER CITY
8	10/28/05	SURPLUS A-JOINTS ELIMINATED

ENGINEERS AUTHENTICATION
The responsibility for professional engineering liability on this project is hereby limited to the set of plans authenticated by the end, signature, and date hereunder attached. Responsibility is disclaimed for all other engineering plans involved in this project and specifically excludes revisions after this date unless reauthenticated.

DRAWN
JEE

CHECKED
DWD

PROJECT #
01267-SUPD.02R

TASK #
2

FIELD BOOK

DATE
6-29-04

DATE
6-29-04

WYNDGATE
VILLAGE B
SITE PLAN

SHEET 34B OF 174

Copyright 2004 by Pickett, Ray & Silver Inc.