


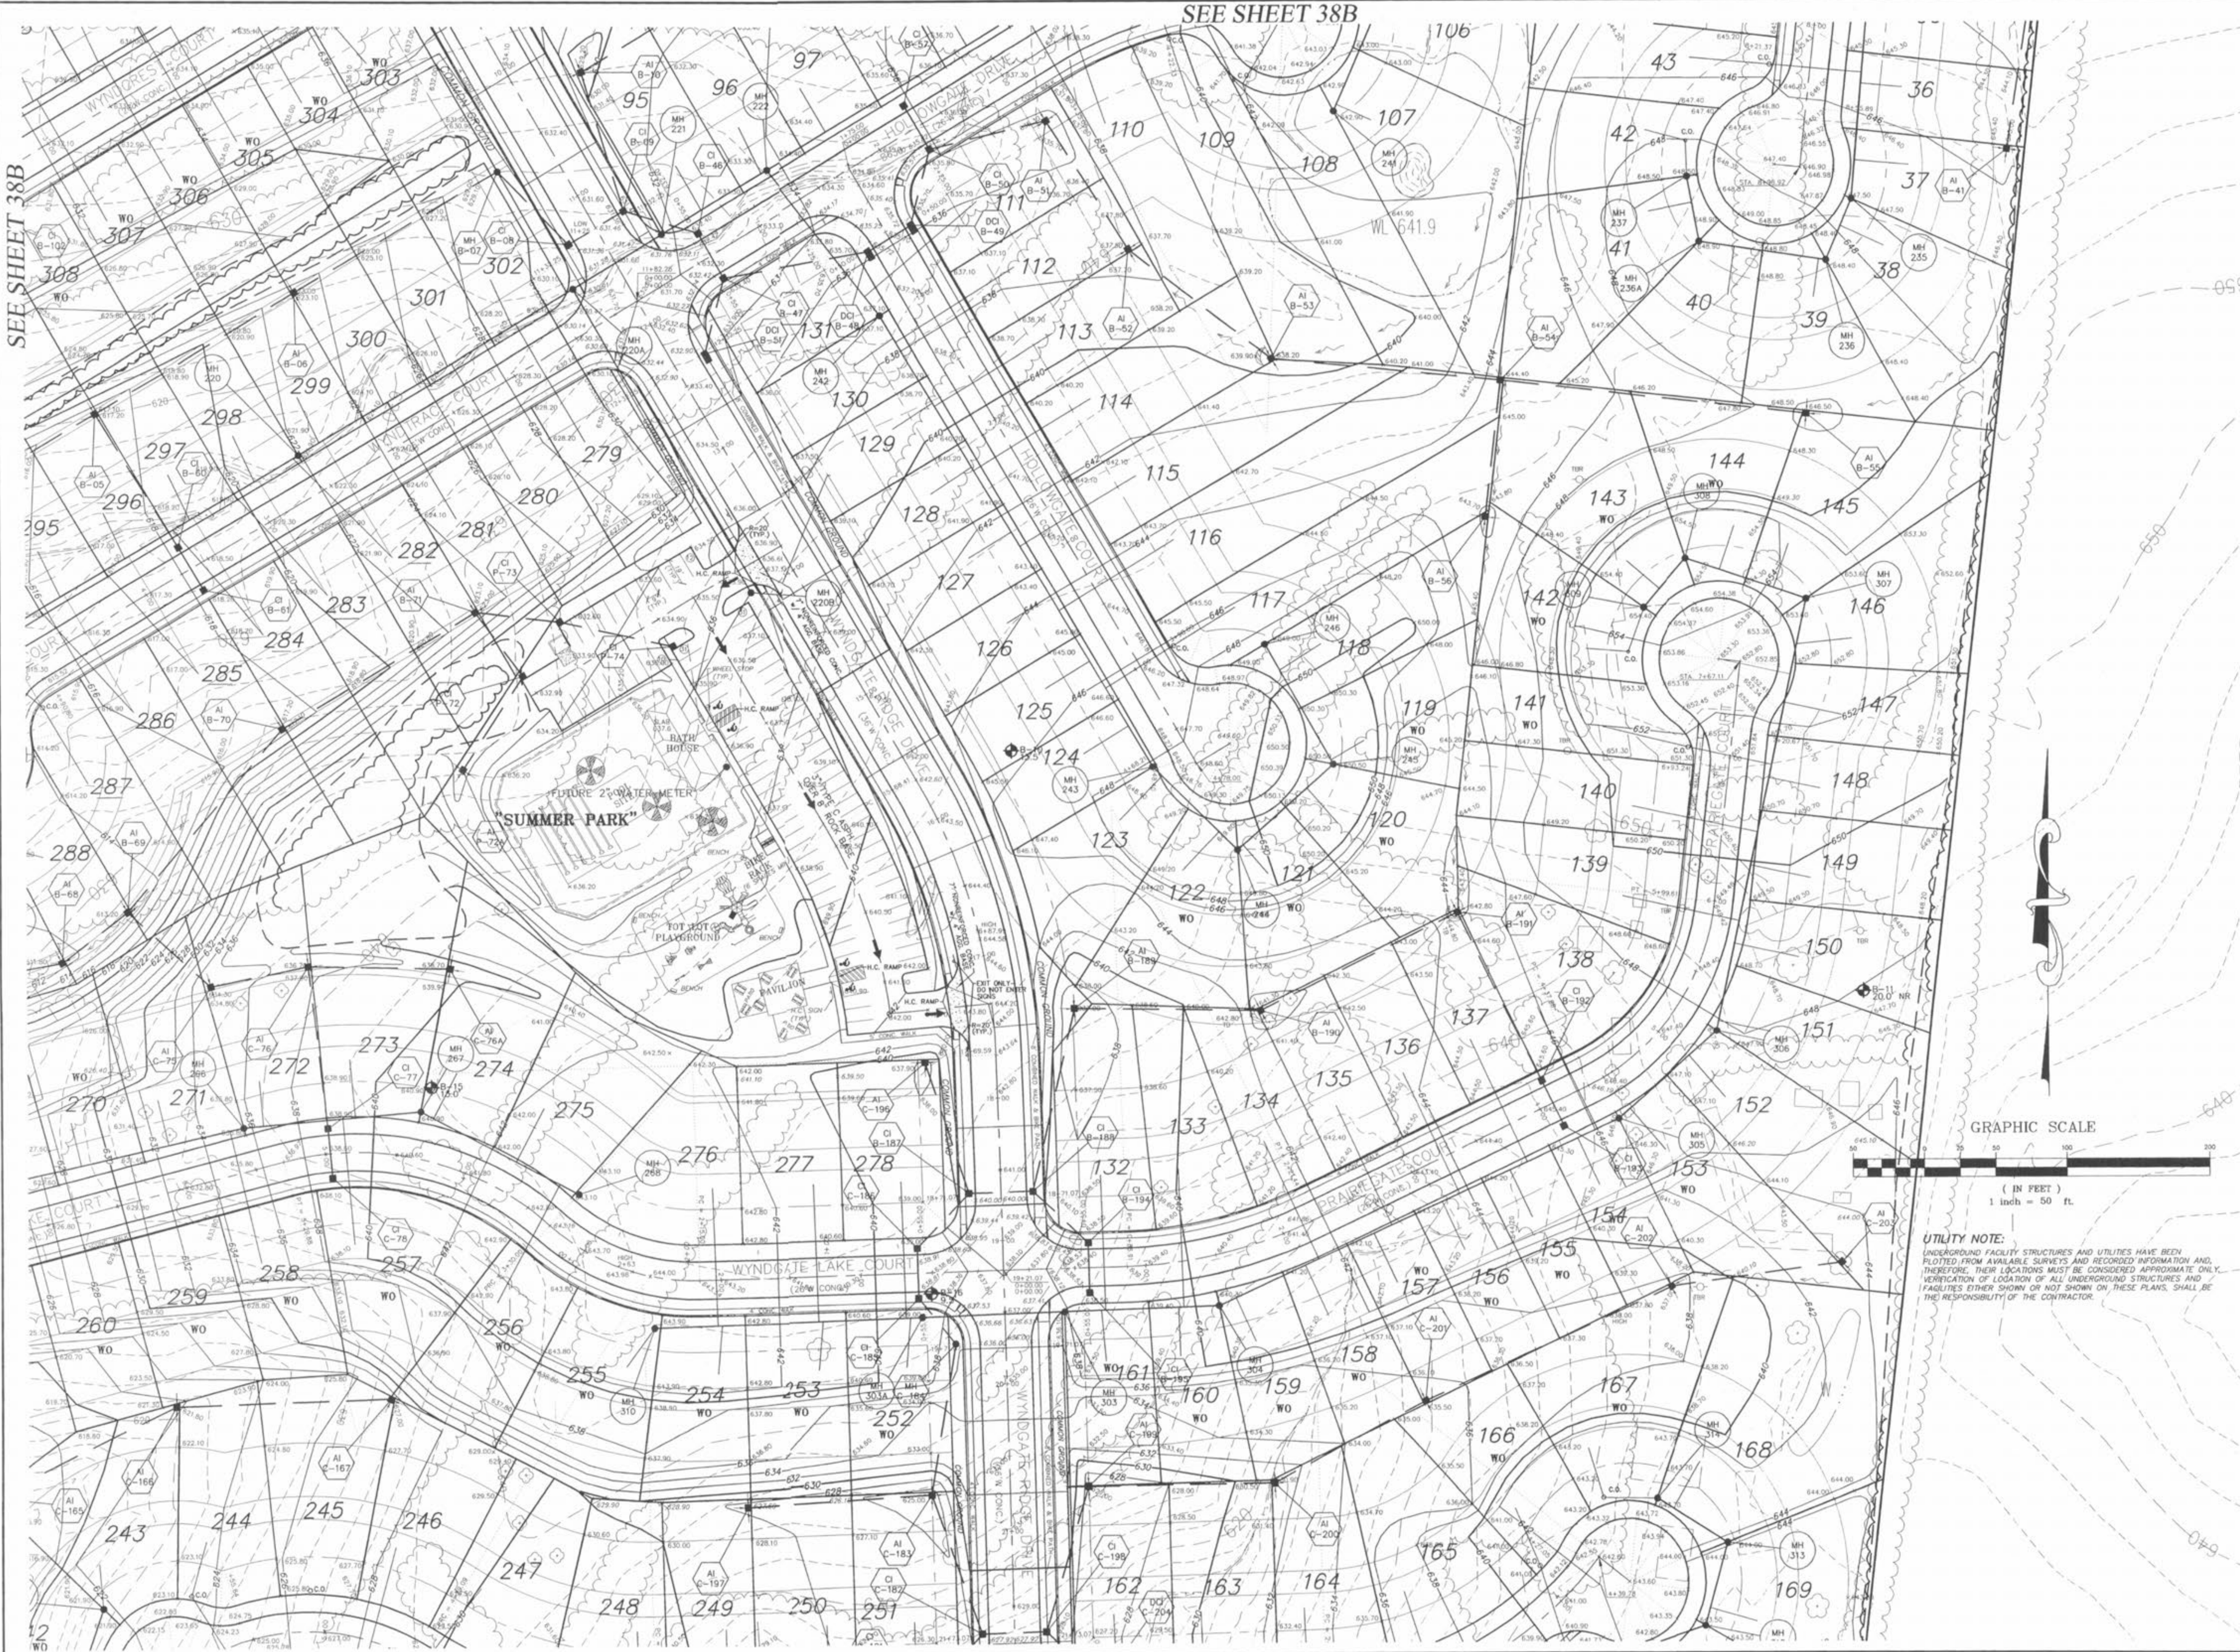

SEE SHEET 38B

SEE SHEET 38B

GRAPHIC SCALE
(IN FEET)
1 inch = 50 ft.

UTILITY NOTE:
UNDERGROUND FACILITY STRUCTURES AND UTILITIES HAVE BEEN
PLOTTED FROM AVAILABLE SURVEYS AND RECORDED INFORMATION AND,
THEREFORE, THEIR LOCATIONS MUST BE CONSIDERED APPROXIMATE ONLY.
VERIFICATION OF LOCATION OF ALL UNDERGROUND STRUCTURES AND
FACILITIES EITHER SHOWN OR NOT SHOWN ON THESE PLANS, SHALL BE
THE RESPONSIBILITY OF THE CONTRACTOR.

PICKETT RAY & SILVER

333 Mid Rivers Mall Drive
St. Peters, MO 63376
Phone (636) 397-1211
Fax (636) 397-1104

CIVIL ENGINEERS
PLANNERS
LAND SURVEYORS

WYNDGATE

VILLAGE B

GRADING PLAN

Prepared For:
SUMMIT POINTE, L.C.

REVISIONS	NO.	DATE	REVISION
	1	10/25/04	REVISED PER CITY
	2	12/20/04	REVISED PER DSD
	3	02/16/05	REVISED PER CITY & CLIENT
	4	04/05/05	REVISED PER CITY
	5	04/13/05	REVISED PER AMENITY PLAN
	6	09/05/05	REVISED PER CITY

ENGINEERS AUTHENTICATION
The responsibility for professional
engineering liability on this project
is hereby limited to the set of plans
authorized by the seal, signature,
and date hereunder attached.
Responsibility is disclaimed for all
other engineering plans involved in
this project and specifically excludes
revisions after this date unless
reauthorized.



DRAWN JEE	DATE 6-29-04
CHECKED DWD	DATE 6-29-04
PROJECT # 01267-SUPD.02R	TASK # 2
FIELD BOOK	

WYNDGATE
VILLAGE B
GRADING PLAN
SHEET 37B OF 174
© Copyright 2004 by Pickett, Ray & Silver, Inc.