


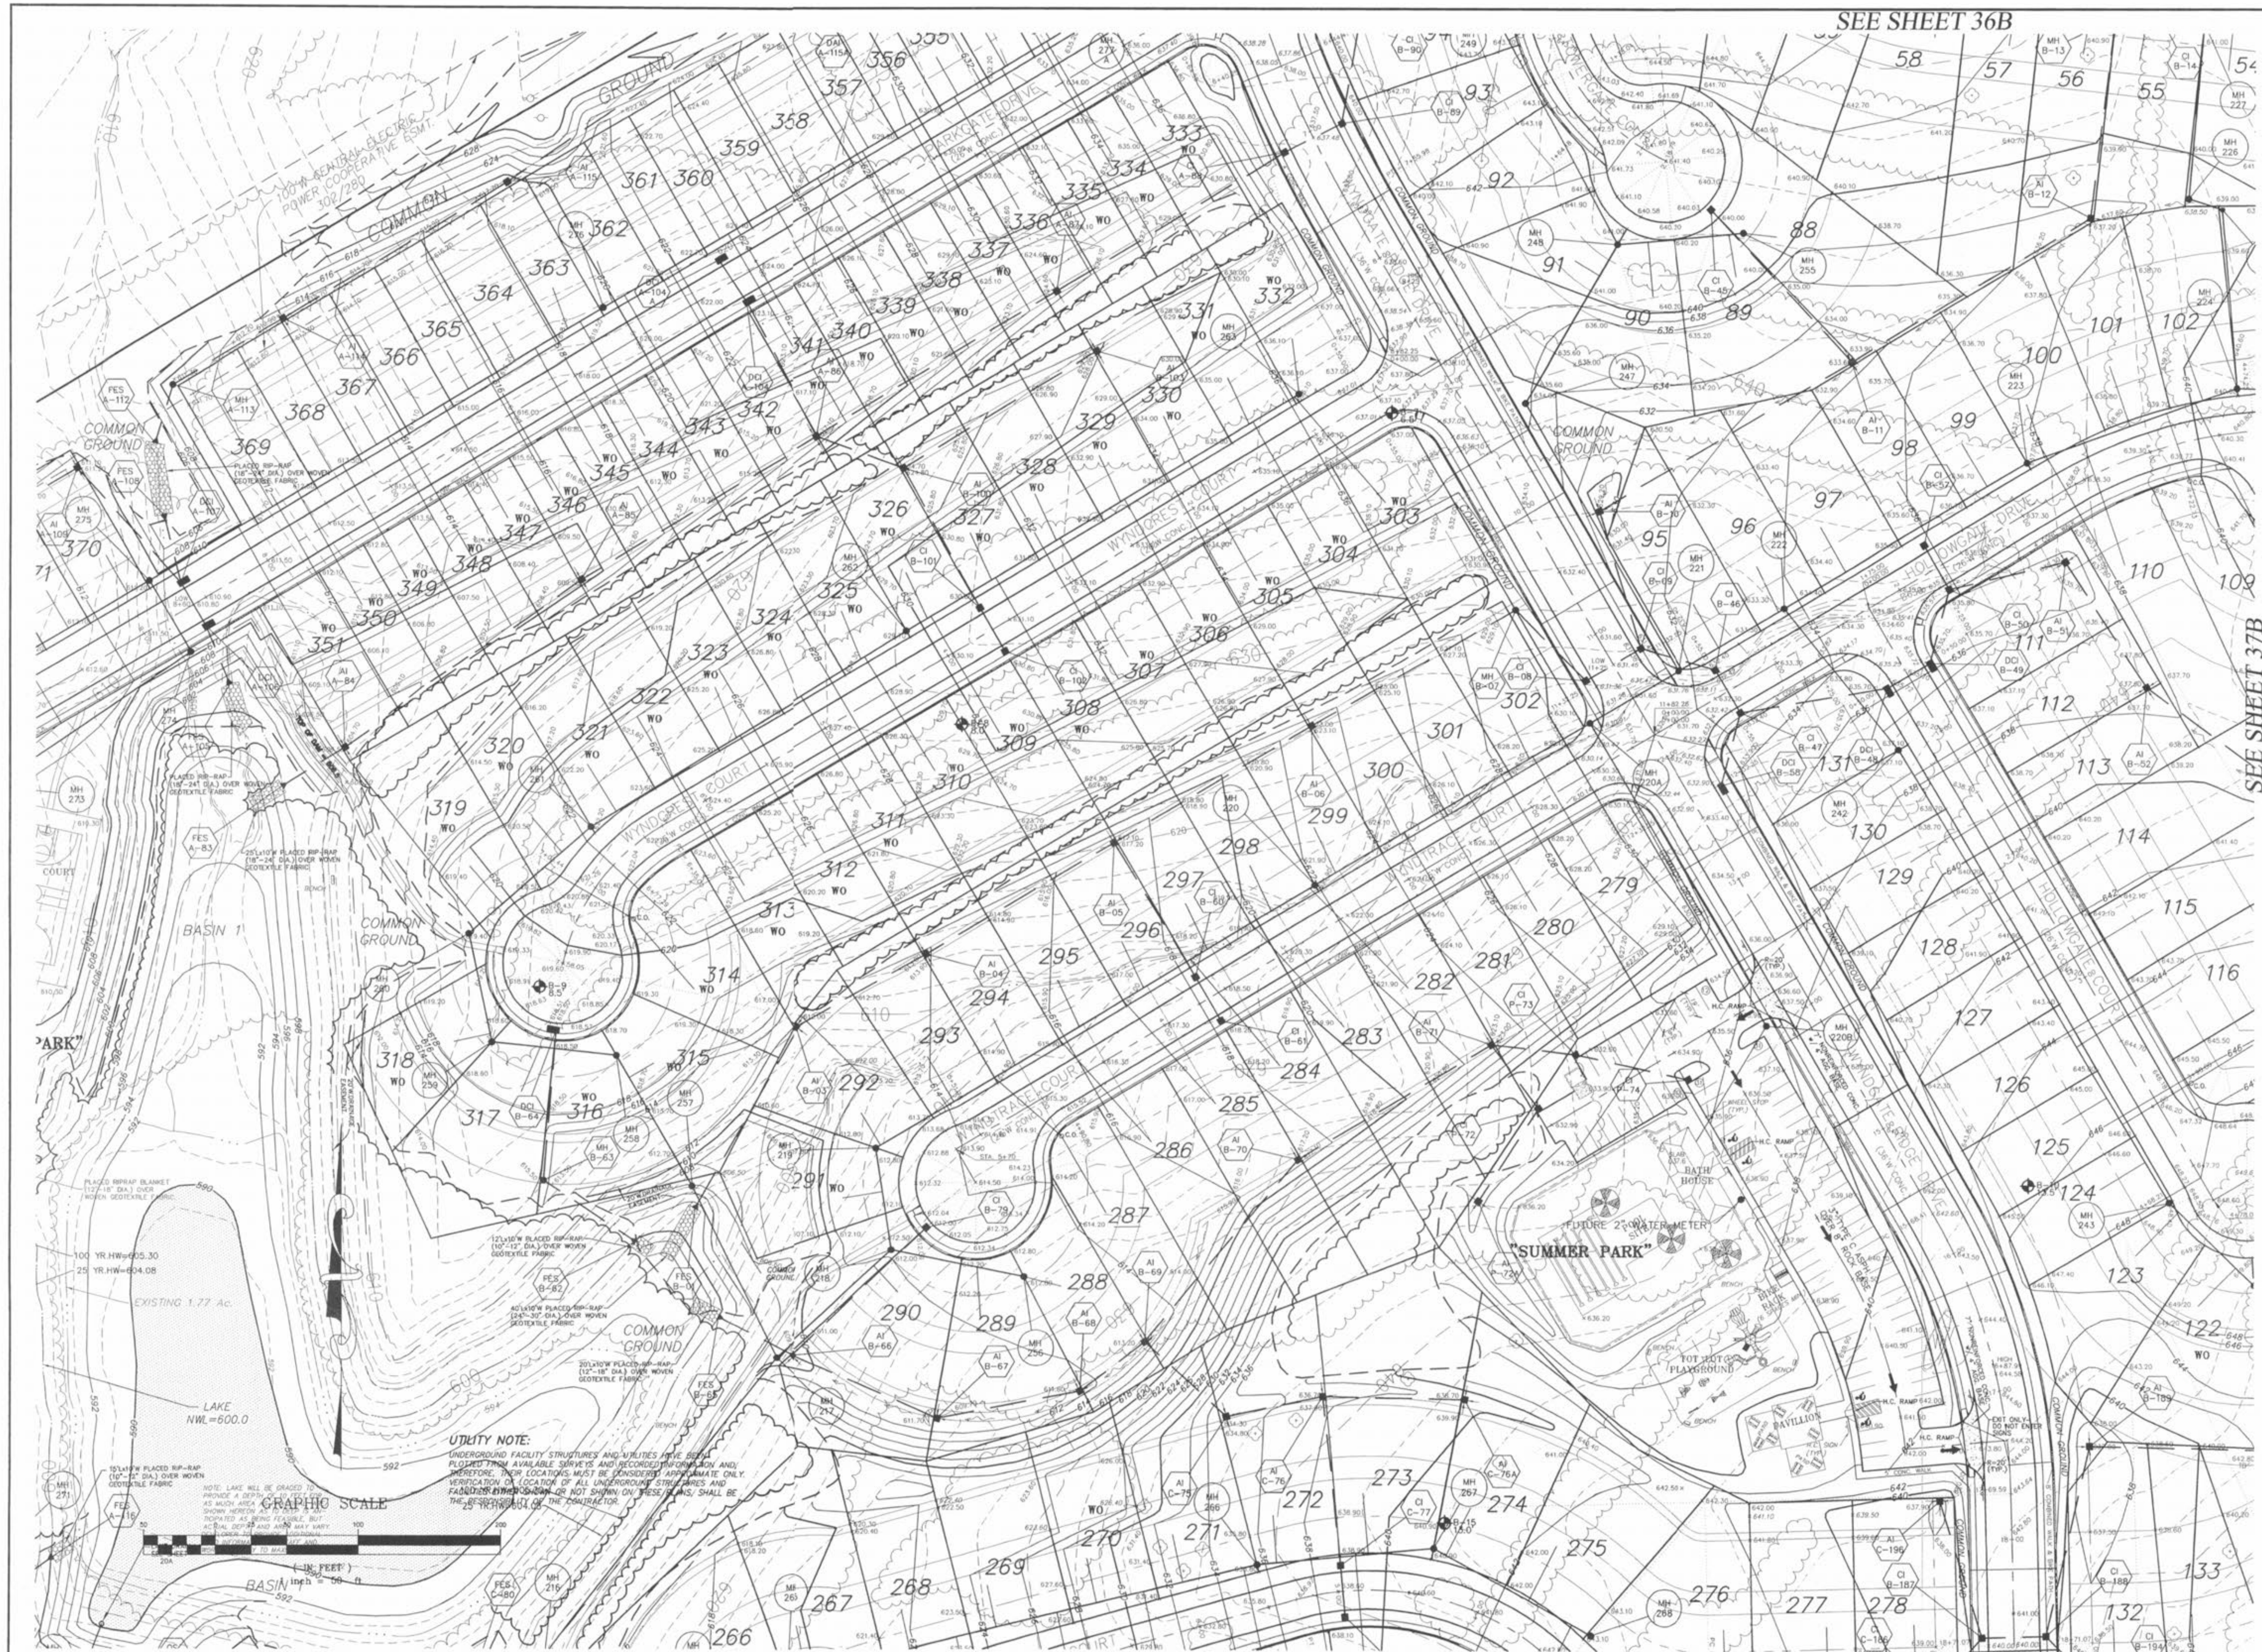

SEE SHEET 36B

SEE SHEET 37B

PICKETT RAY & SILVER

CIVIL ENGINEERS
PLANNERS
LAND SURVEYORS

333 Mid Rivers Mall Drive
St. Peters, MO 65376
Phone (866) 397-1211
Fax (866) 397-1104

WYNDGATE VILLAGE B
GRADING PLAN

Prepared For:
SUMMIT POINTE, L.C.

239 FOX HILL ROAD
ST. CHARLES, MO 63301
(636) 940-9977

REVISED	DATE	REVISION
1	10/25/04	REVISED PER CITY
2	12/20/04	REVISED PER DCS
3	02/18/05	REVISED PER CITY & OFFALON
4	04/09/05	REVISED PER CITY & CLIENT
5	09/09/05	REVISED PER AMENITY PLAN

ENGINEERS AUTHENTICATION

The responsibility for professional engineering liability on this project is hereby limited to the set of plans authorized by the seal, signature, and date hereunder attached. Responsibility is disclaimed for all other engineering plans involved in this project and specifically excludes revisions after this date unless reauthorized.

PICKETT, RAY & SILVER, INC.

STATE OF MISSOURI
ELMER A. PICKETT
Professional Engineer
NUMBER E-16146
1/5/06

DRAWN	JEE	DATE	6-29-04
CHECKED	DWD	DATE	6-29-04
PROJECT #	01267-SUP0.02R		
TASK #	2	FIELD BOOK	