
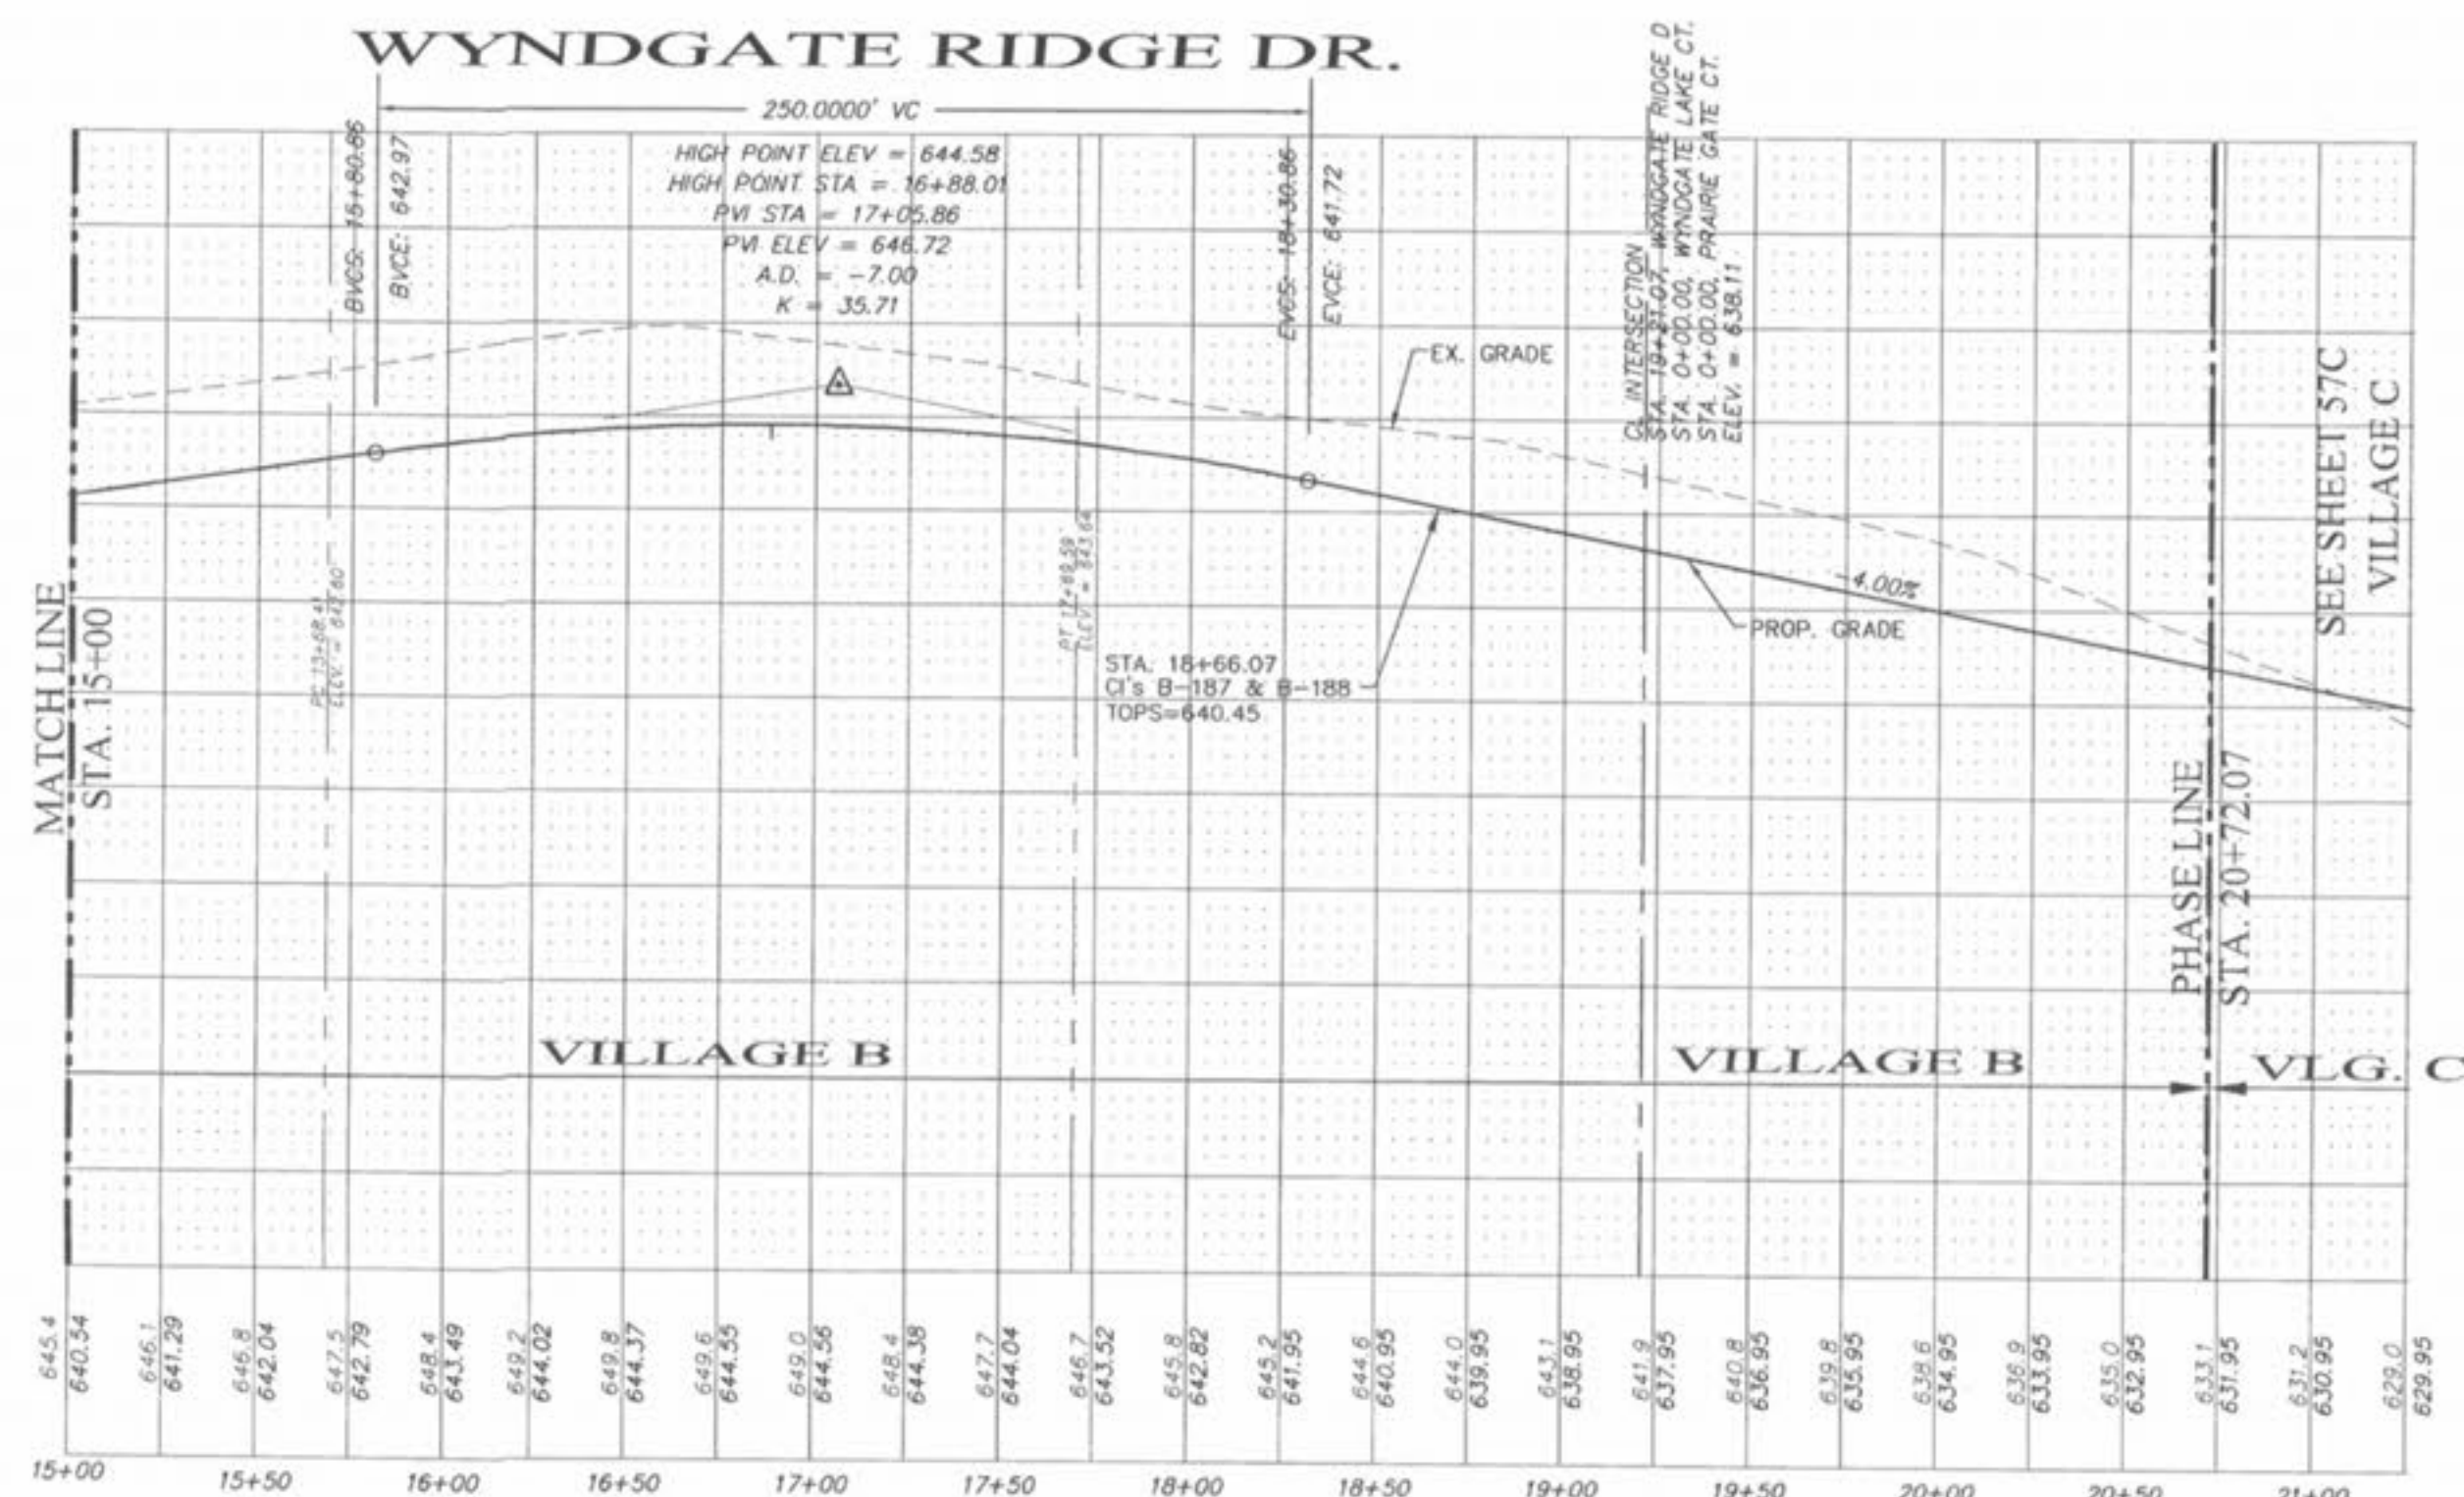


\\server\p\p\Projects\01267\dwg\01267\street profiles.dwg, 4/8/2005 10:20:35 AM, MIKE K.

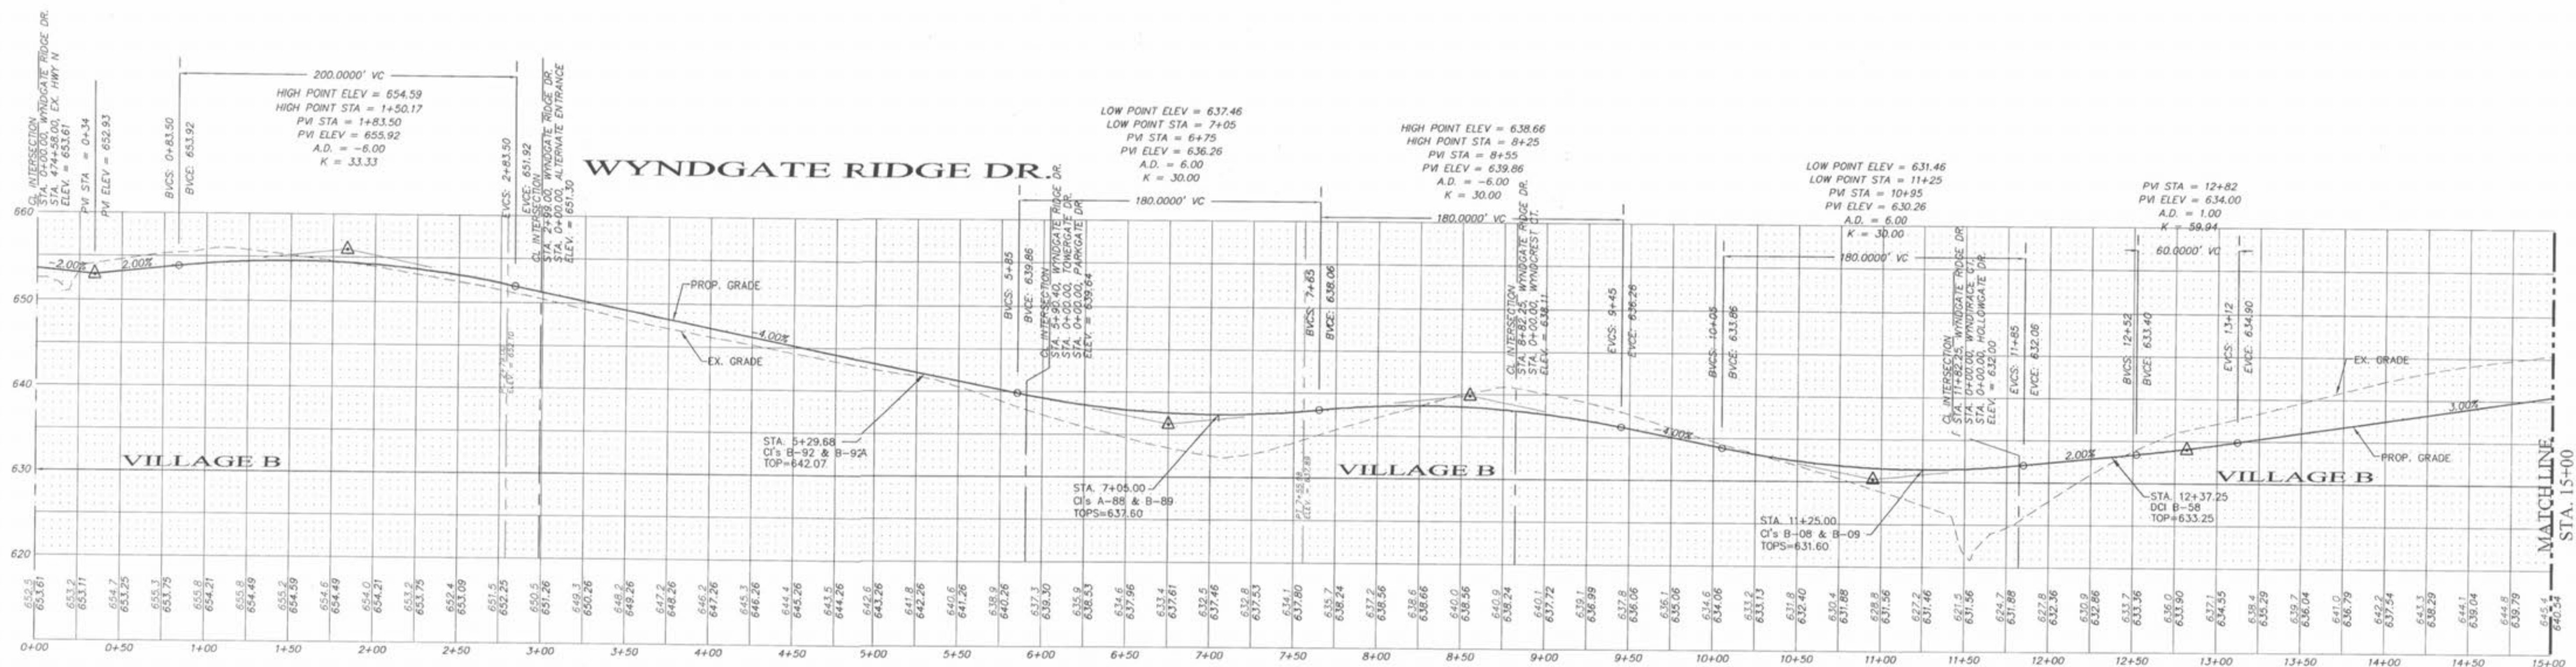

NOTE: TYPE "A" EXPANSION JOINTS
TO BE INSTALLED ON ALL STREETS
PER DETAIL ON SHEET 158

SCALE: 1"=50' HORIZONTAL
1"=10' VERTICAL

PICKETT RAY & SILVER

CIVIL ENGINEERS
PLANNERS
LAND SURVEYORS

333 Mid Rivers Mall Drive
St. Peters, MO 63376
Phone (636) 397-1211
Fax (636) 397-1104

WYNDGATE
VILLAGE B
STREET PROFILES

Prepared For:
SUMMIT POINTE, L.C.

REVISIONS	NO.	DATE	REVISED PER CITY	REVISED PER CITY OF FALLON	REVISED PER CITY AND CLIENT
	1	10/25/04			
	2	02/18/05			
	3	04/08/05			

ENGINEERS AUTHENTICATION

The responsibility for professional engineering liability on this project is hereby limited to the set of plans authenticated by the seal, signature, and date hereunder attached. Responsibility is disclaimed for all other engineering plans involved in this project and specifically excludes revisions after this date unless reauthenticated.

PICKETT, RAY & SILVER, INC.

STATE OF MISSOURI
ELMER ANTHONY
REGISTERED PROFESSIONAL ENGINEER
NUMBER: E-16146
4/8/05

DRAWN	JEE	DATE	6-29-04
CHECKED	DWD	DATE	6-29-04
PROJECT #	01267.SUPO.02R		
TASK #	2	FIELD BOOK	

WYNDGATE
VILLAGE B
STREET PROFILES

SHEET 41B OF 174

Copyright 2004 by Pickett, Ray & Silver Inc.