


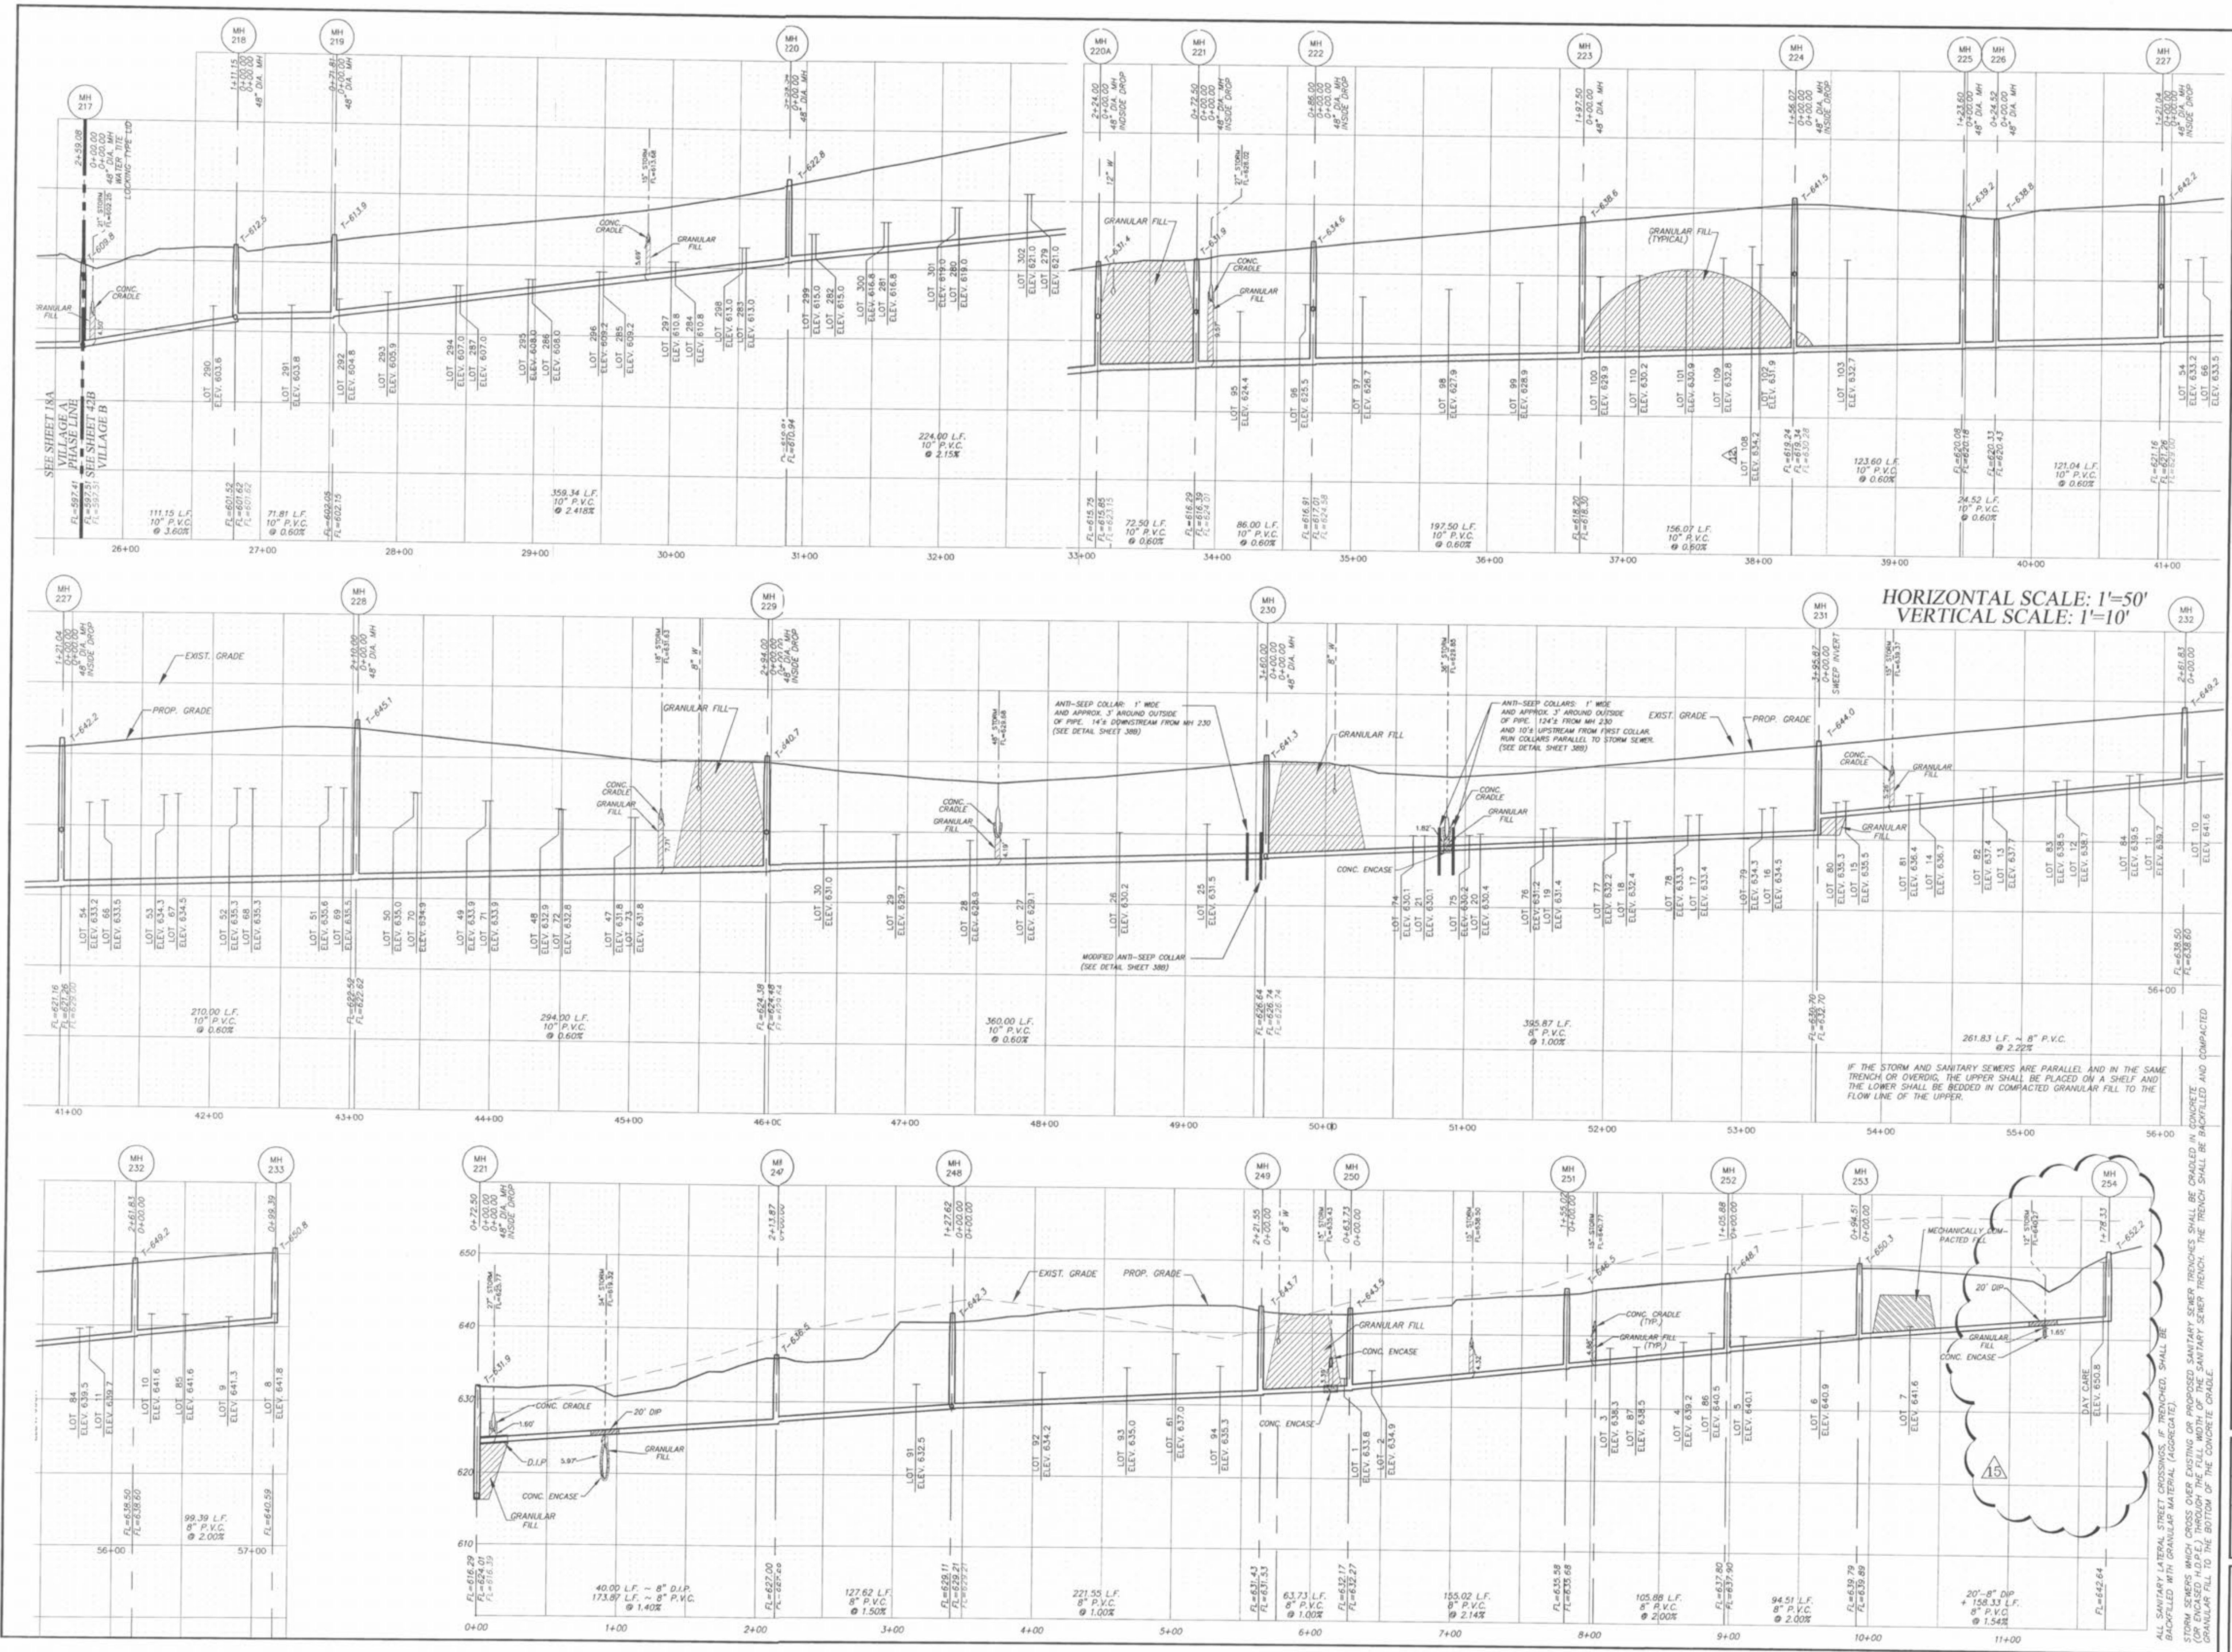

PICKETT RAY & SILVER
CIVIL ENGINEERS
PLANNERS
LAND SURVEYORS

333 Mid Rivers Mall Drive
St. Peters, MO 63376
Phone (636) 397-1211
Fax (636) 397-1104

WYNDGATE VILLAGE B
SANTARY SEWER PROFILES

Prepared For:
SUMMIT POINTE, L.C.

NO.	DATE	REVISIONS
1	10/25/04	REVISED PER CITY
2	02/03/05	REVISED PER DCS
3	02/16/05	REVISED PER CITY OF FALLON
4	04/08/05	REVISED PER CITY AND CLIENT
5	04/29/05	CORRECTED LOCATION OF LAT. 108
6	07/05/05	CORRECTED MH 253 TO MH 254

ENGINEERS AUTHENTICATION
The responsibility for professional engineering liability on this project is hereby limited to the set of plans authorized by the seal, signature, and date hereunder attached. Responsibility is disclaimed for all other engineering plans involved in this project and specifically excludes revisions after this date unless reauthorized.

7/6/05

DRAWN	DATE
JEE	6-29-04

CHECKED	DATE
DWD	6-29-04

PROJECT # 01267.SUPD.02R
TASK # 2 FIELD BOOK

WYNDGATE VILLAGE B
SANTARY SEWER PROFILES
SHEET 42B OF 174

© Copyright 2004 by Pickett, Ray & Silver Inc.