
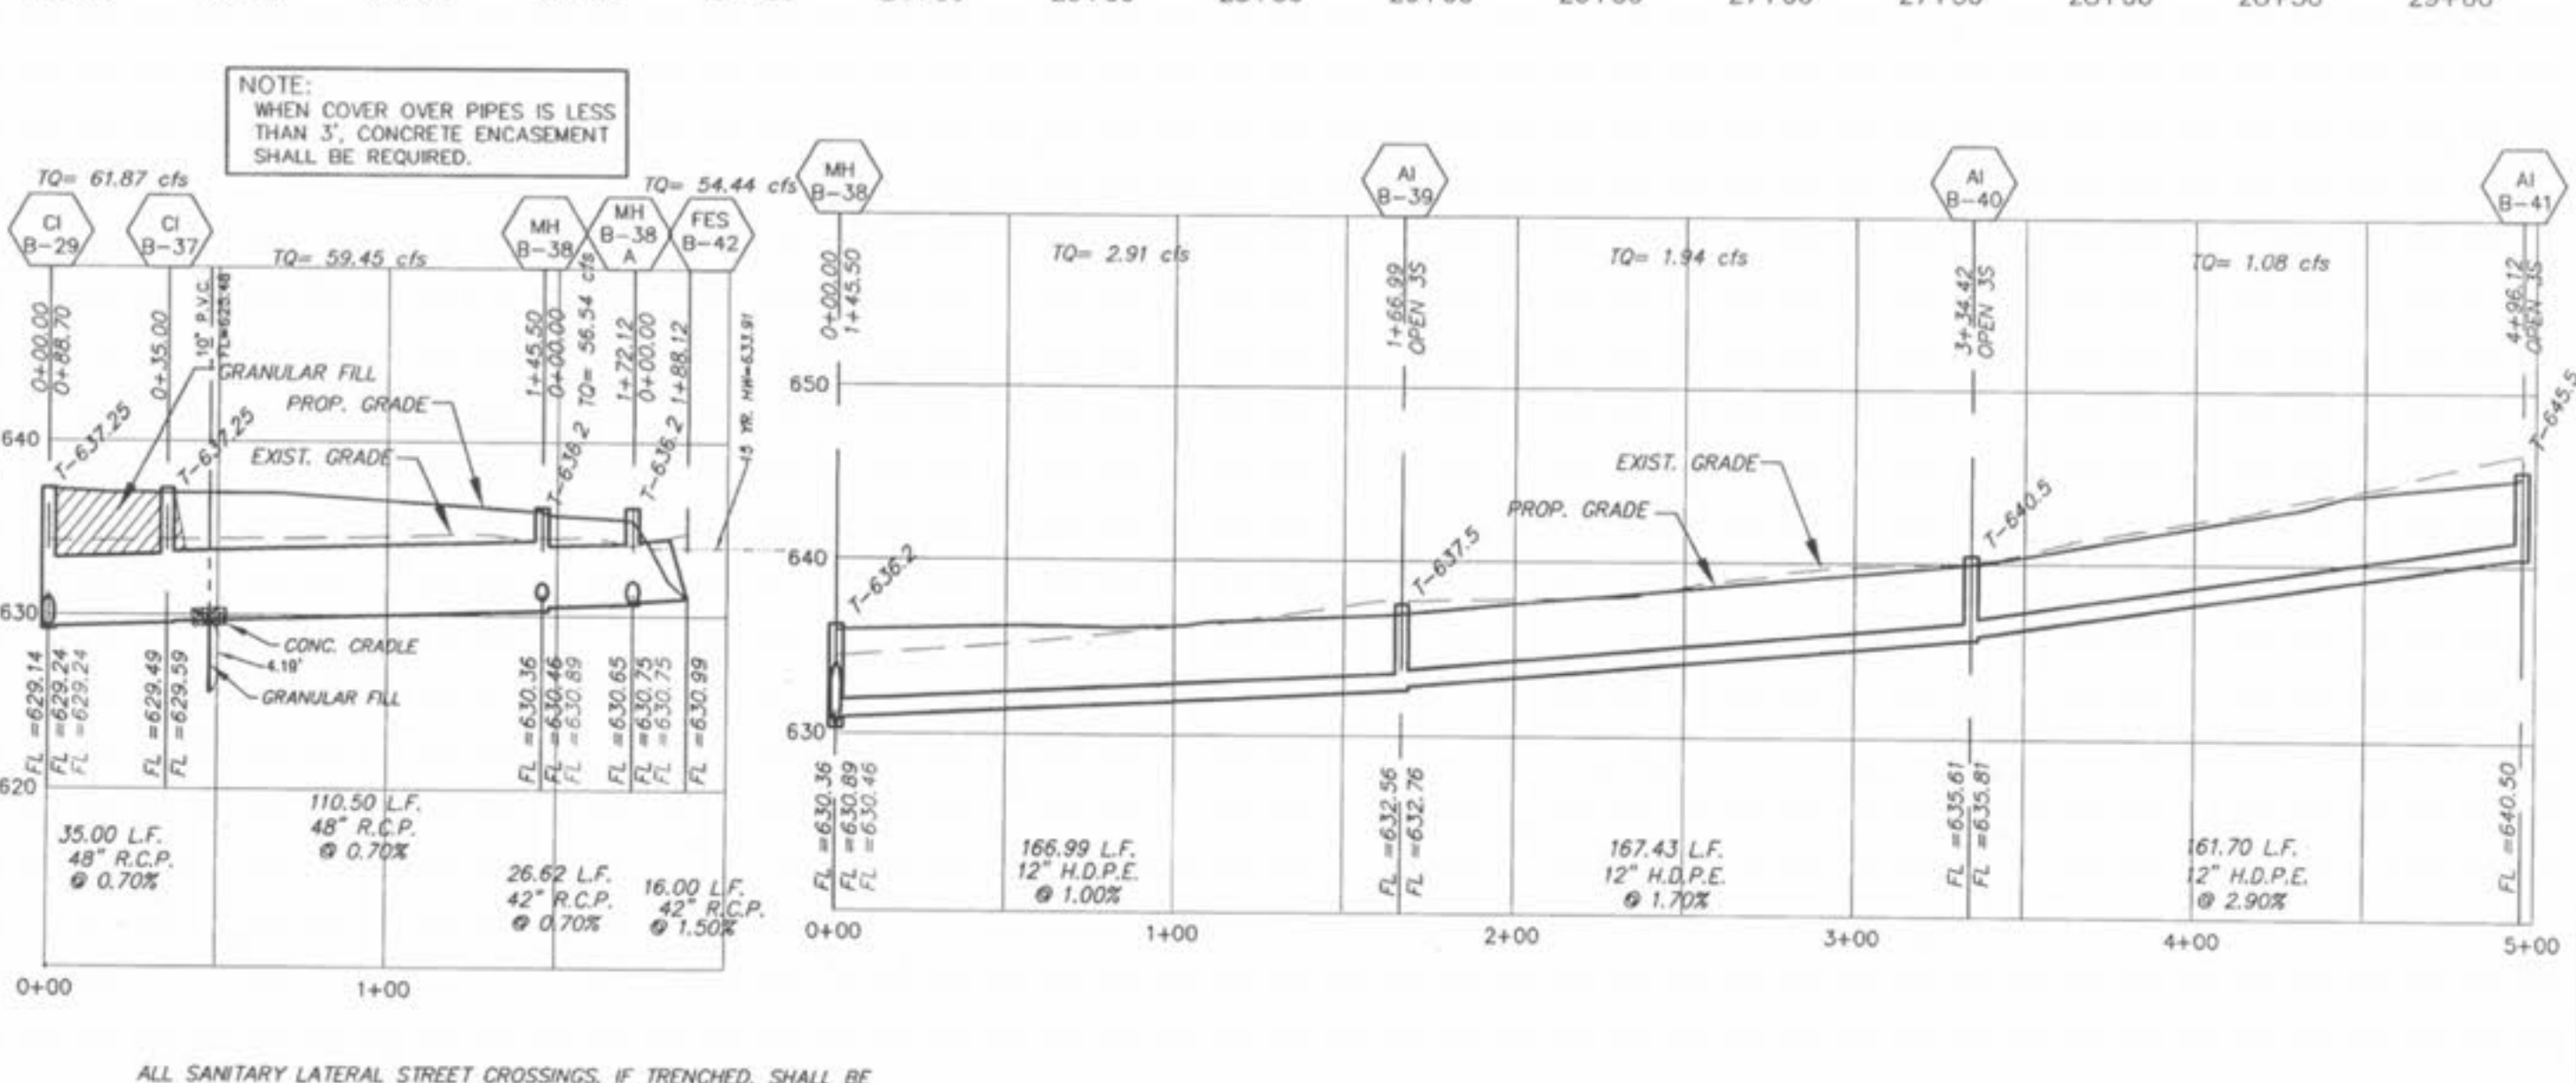
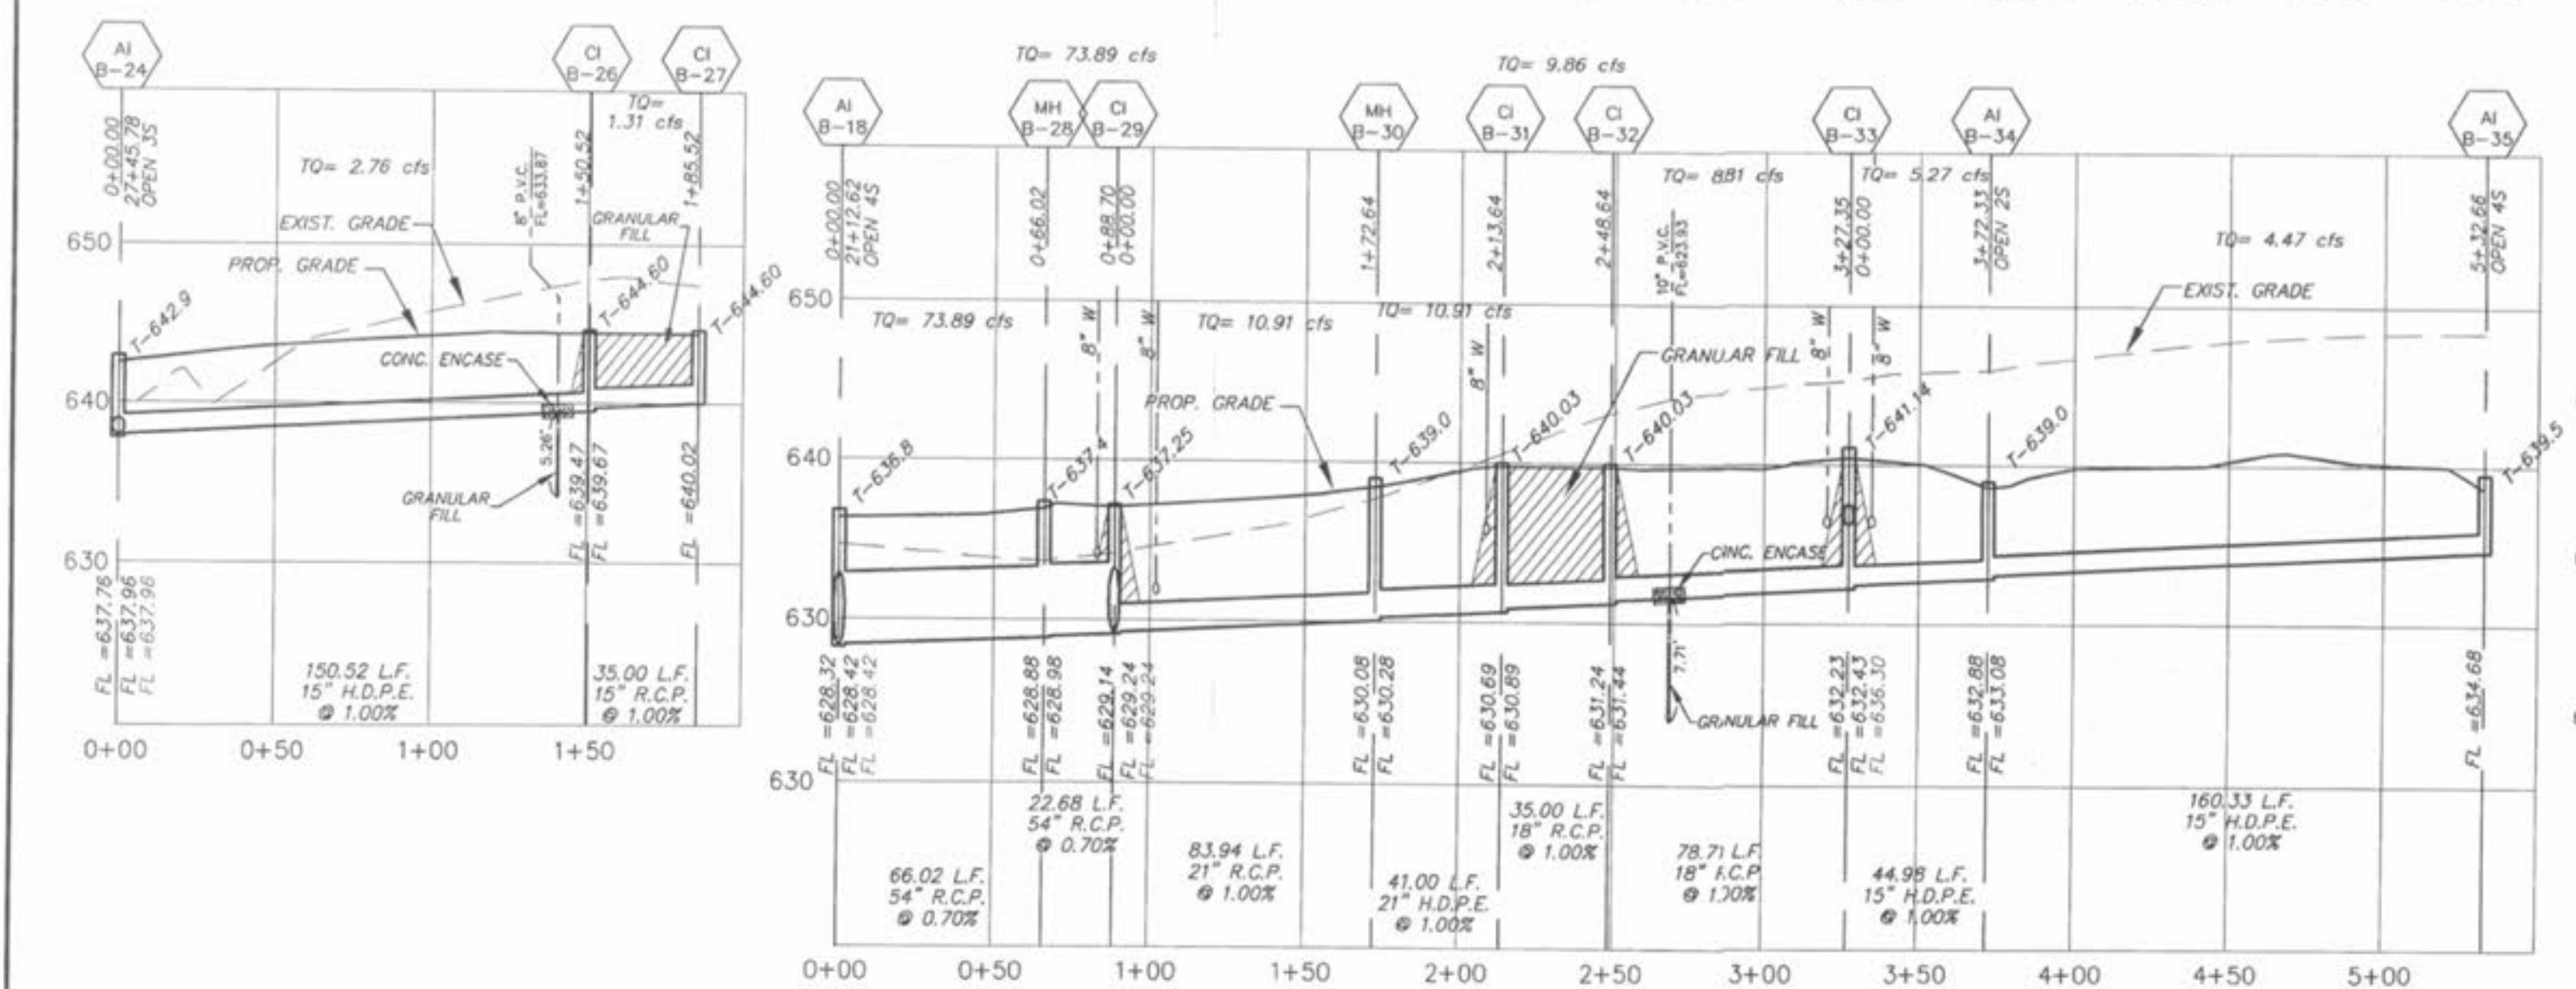


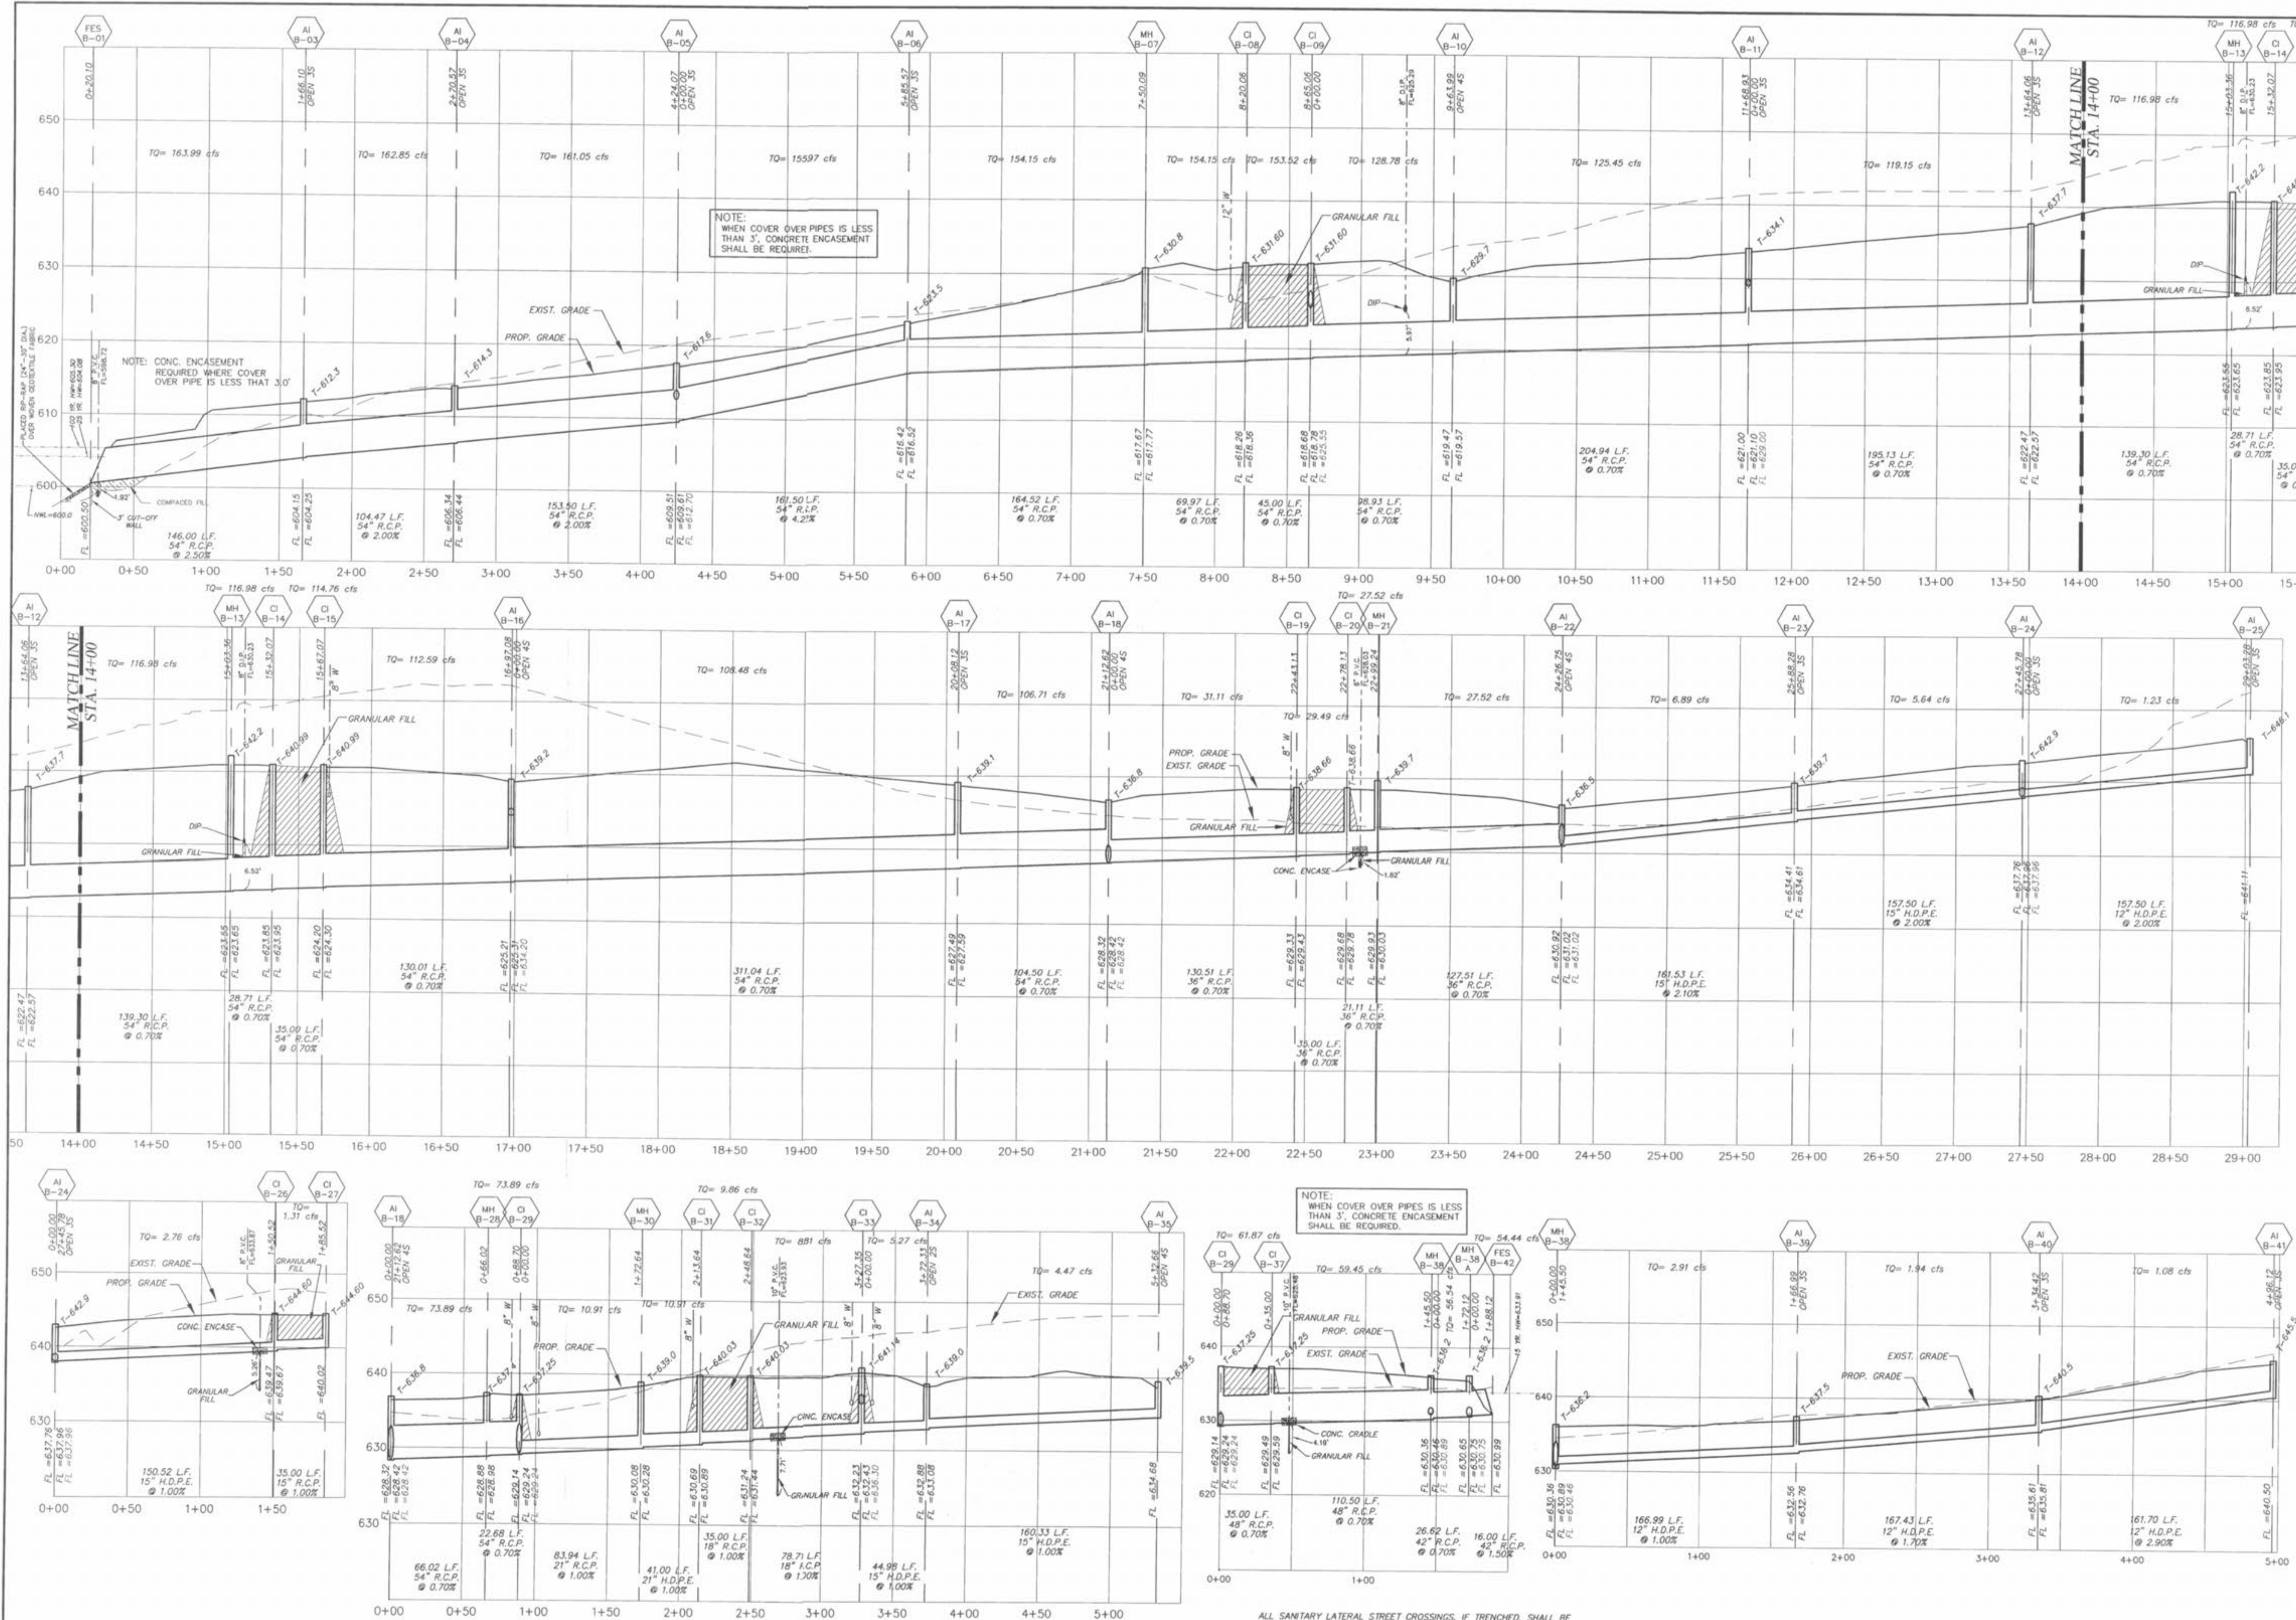

PICKETT RAY & SILVER

CIVIL ENGINEERS
PLANNERS
LAND SURVEYORS

333 Mid Rivers Mall Drive
St. Peters, MO 63376
Phone (636) 397-1211
Fax (636) 397-1104

WYNDGATE

VILLAGE B
STORM SEWER PROFILES

Prepared For:
SUMMIT POINTE, L.C.

REV.	DATE	REVISION
1	10/25/04	REVISED PER CITY
2	12/09/04	REVISED PER PNWD No. 2
3	12/20/04	REVISED PER DCSD
4	01/20/05	REVISED PER PNWD No. 2
5	02/18/05	REVISED PER CITY OF FALCON

ENGINEERS AUTHENTICATION

The responsibility for professional engineering liability on this project is hereby limited to the set of plans authenticated by the seal, signature, and date hereunder attached. Responsibility is disclaimed for all other engineering plans involved in this project and specifically excludes revisions after this date unless reauthenticated.

PICKETT, RAY & SILVER, INC.

STATE OF MISSOURI
REGISTERED PROFESSIONAL ENGINEER
NUMBER: E-16146
1/16/05

DRAWN JEE **DATE** 6-29-04

CHECKED DWD **DATE** 6-29-04

PROJECT # 01267-SUPD.02R

TASK # 2 **FIELD BOOK**

HORIZONTAL SCALE: 1"=50'

VERTICAL SCALE: 1"=10'

WYNDGATE VILLAGE B STORM SEWER PROFILES SHEET 45B OF 174
© Copyright 2004 by Pickett, Ray & Silver, Inc.