
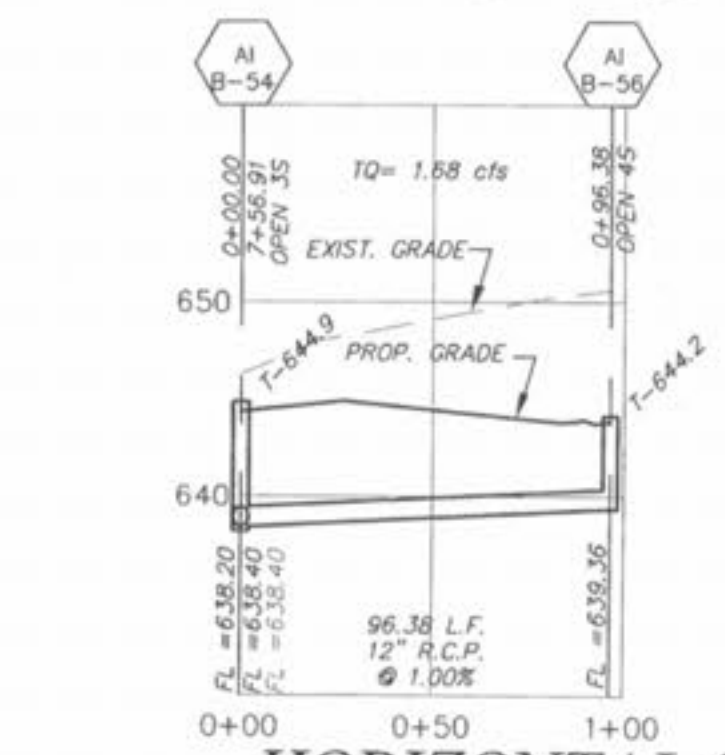
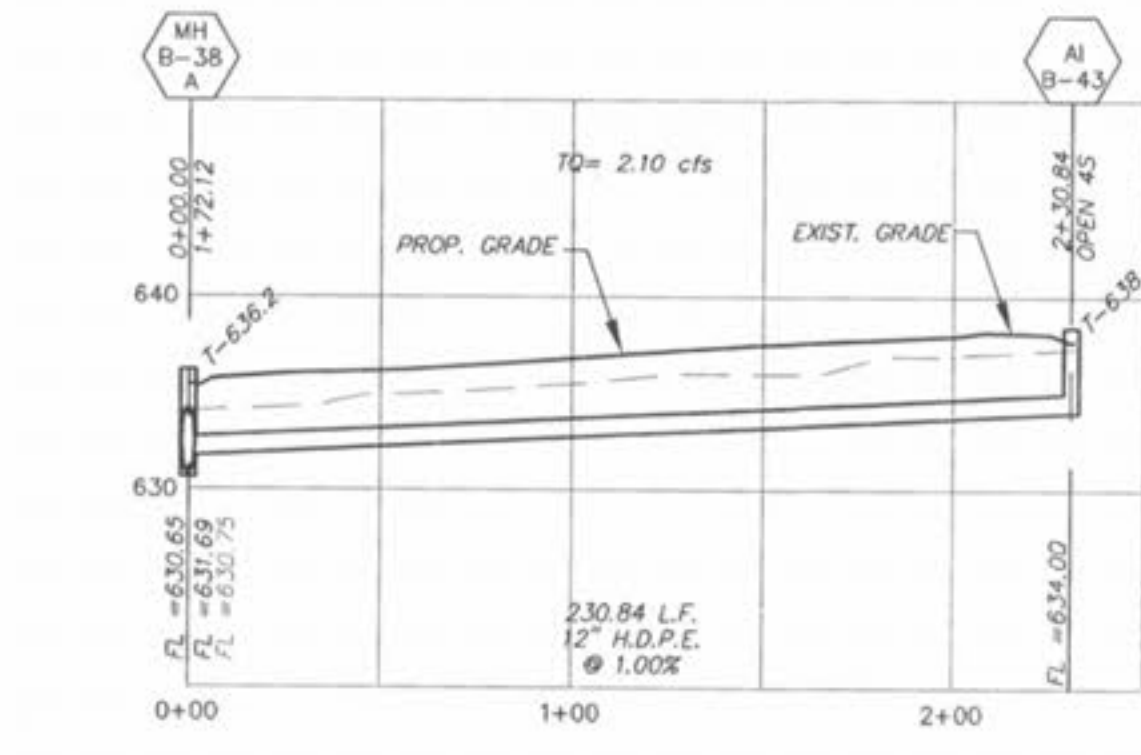
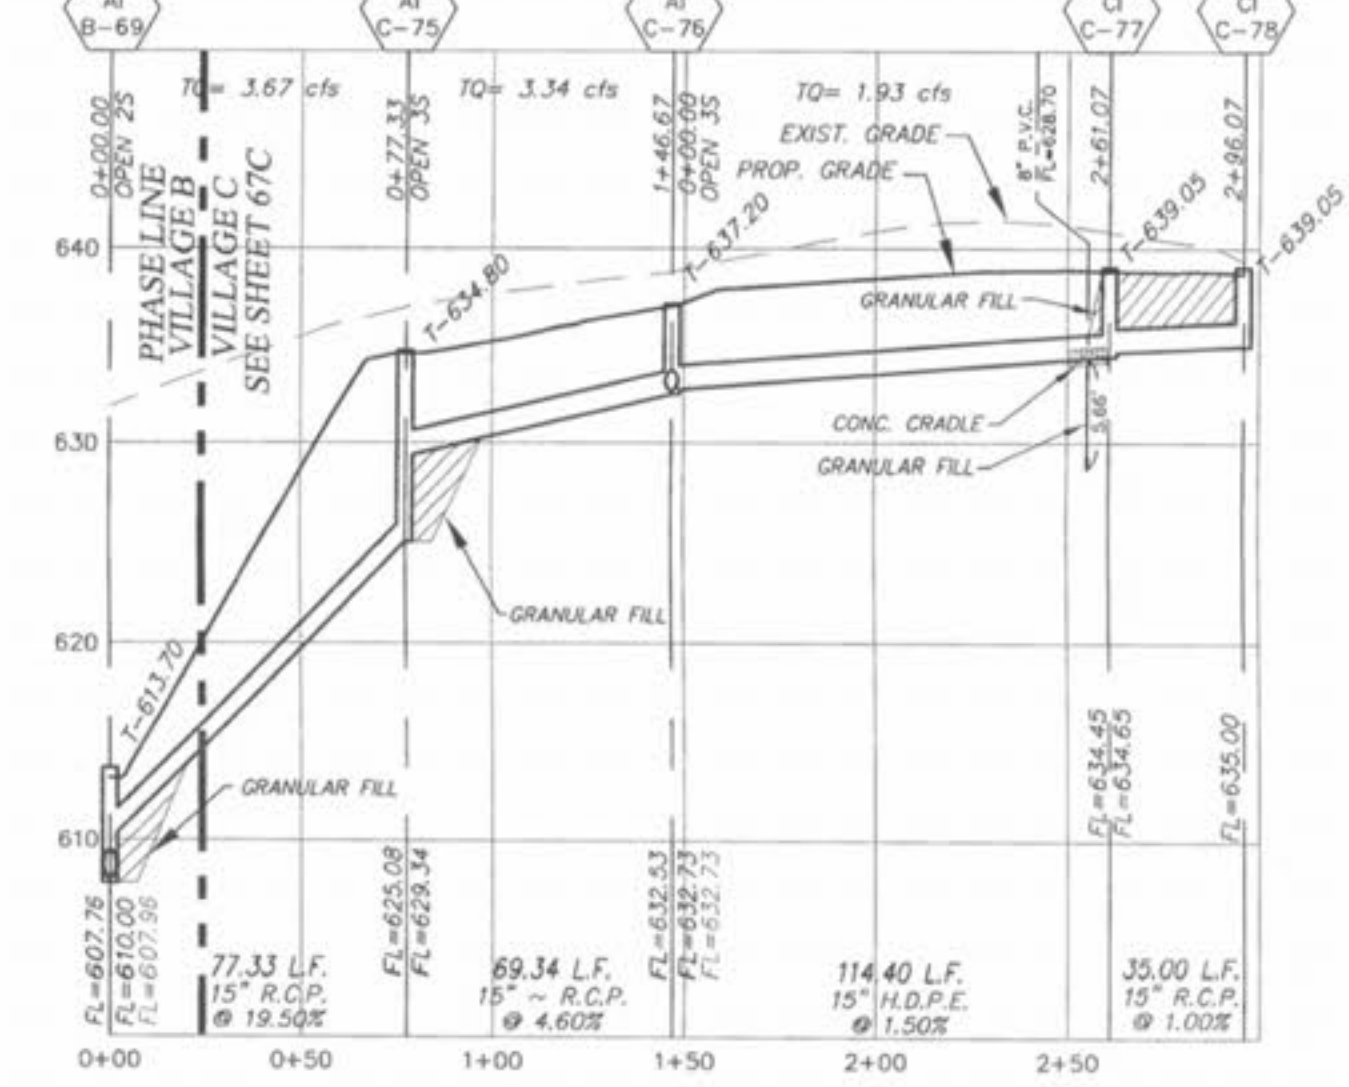
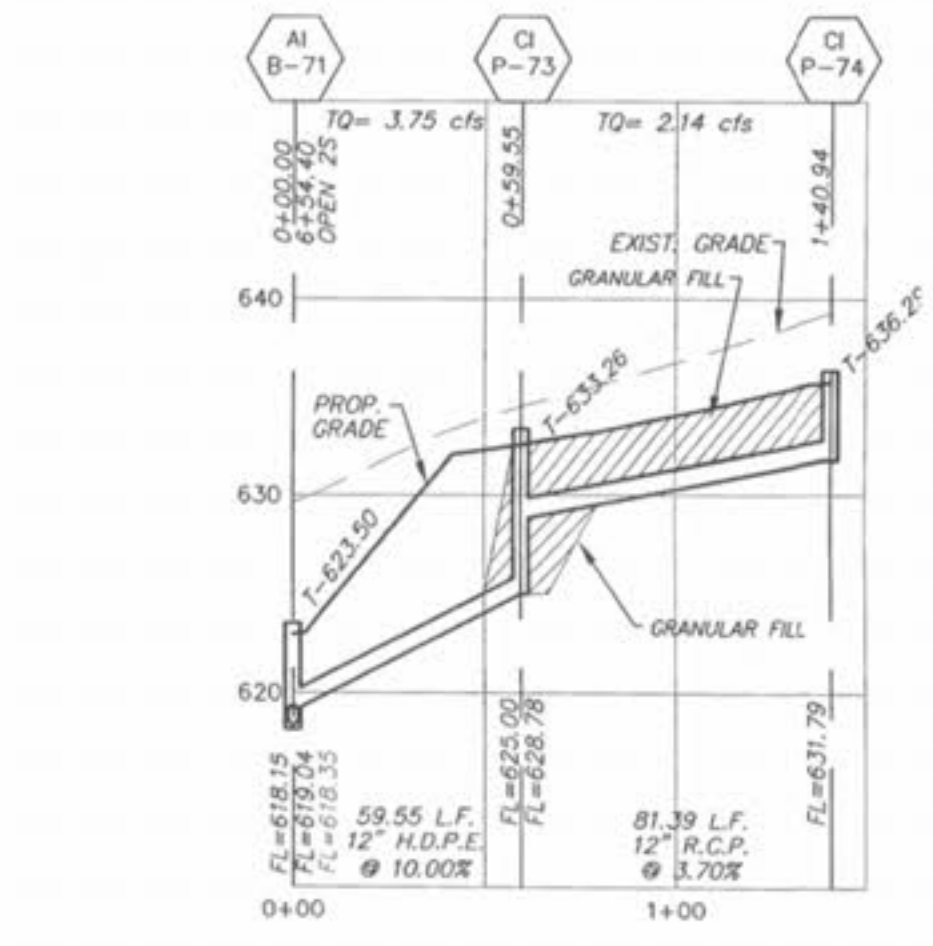
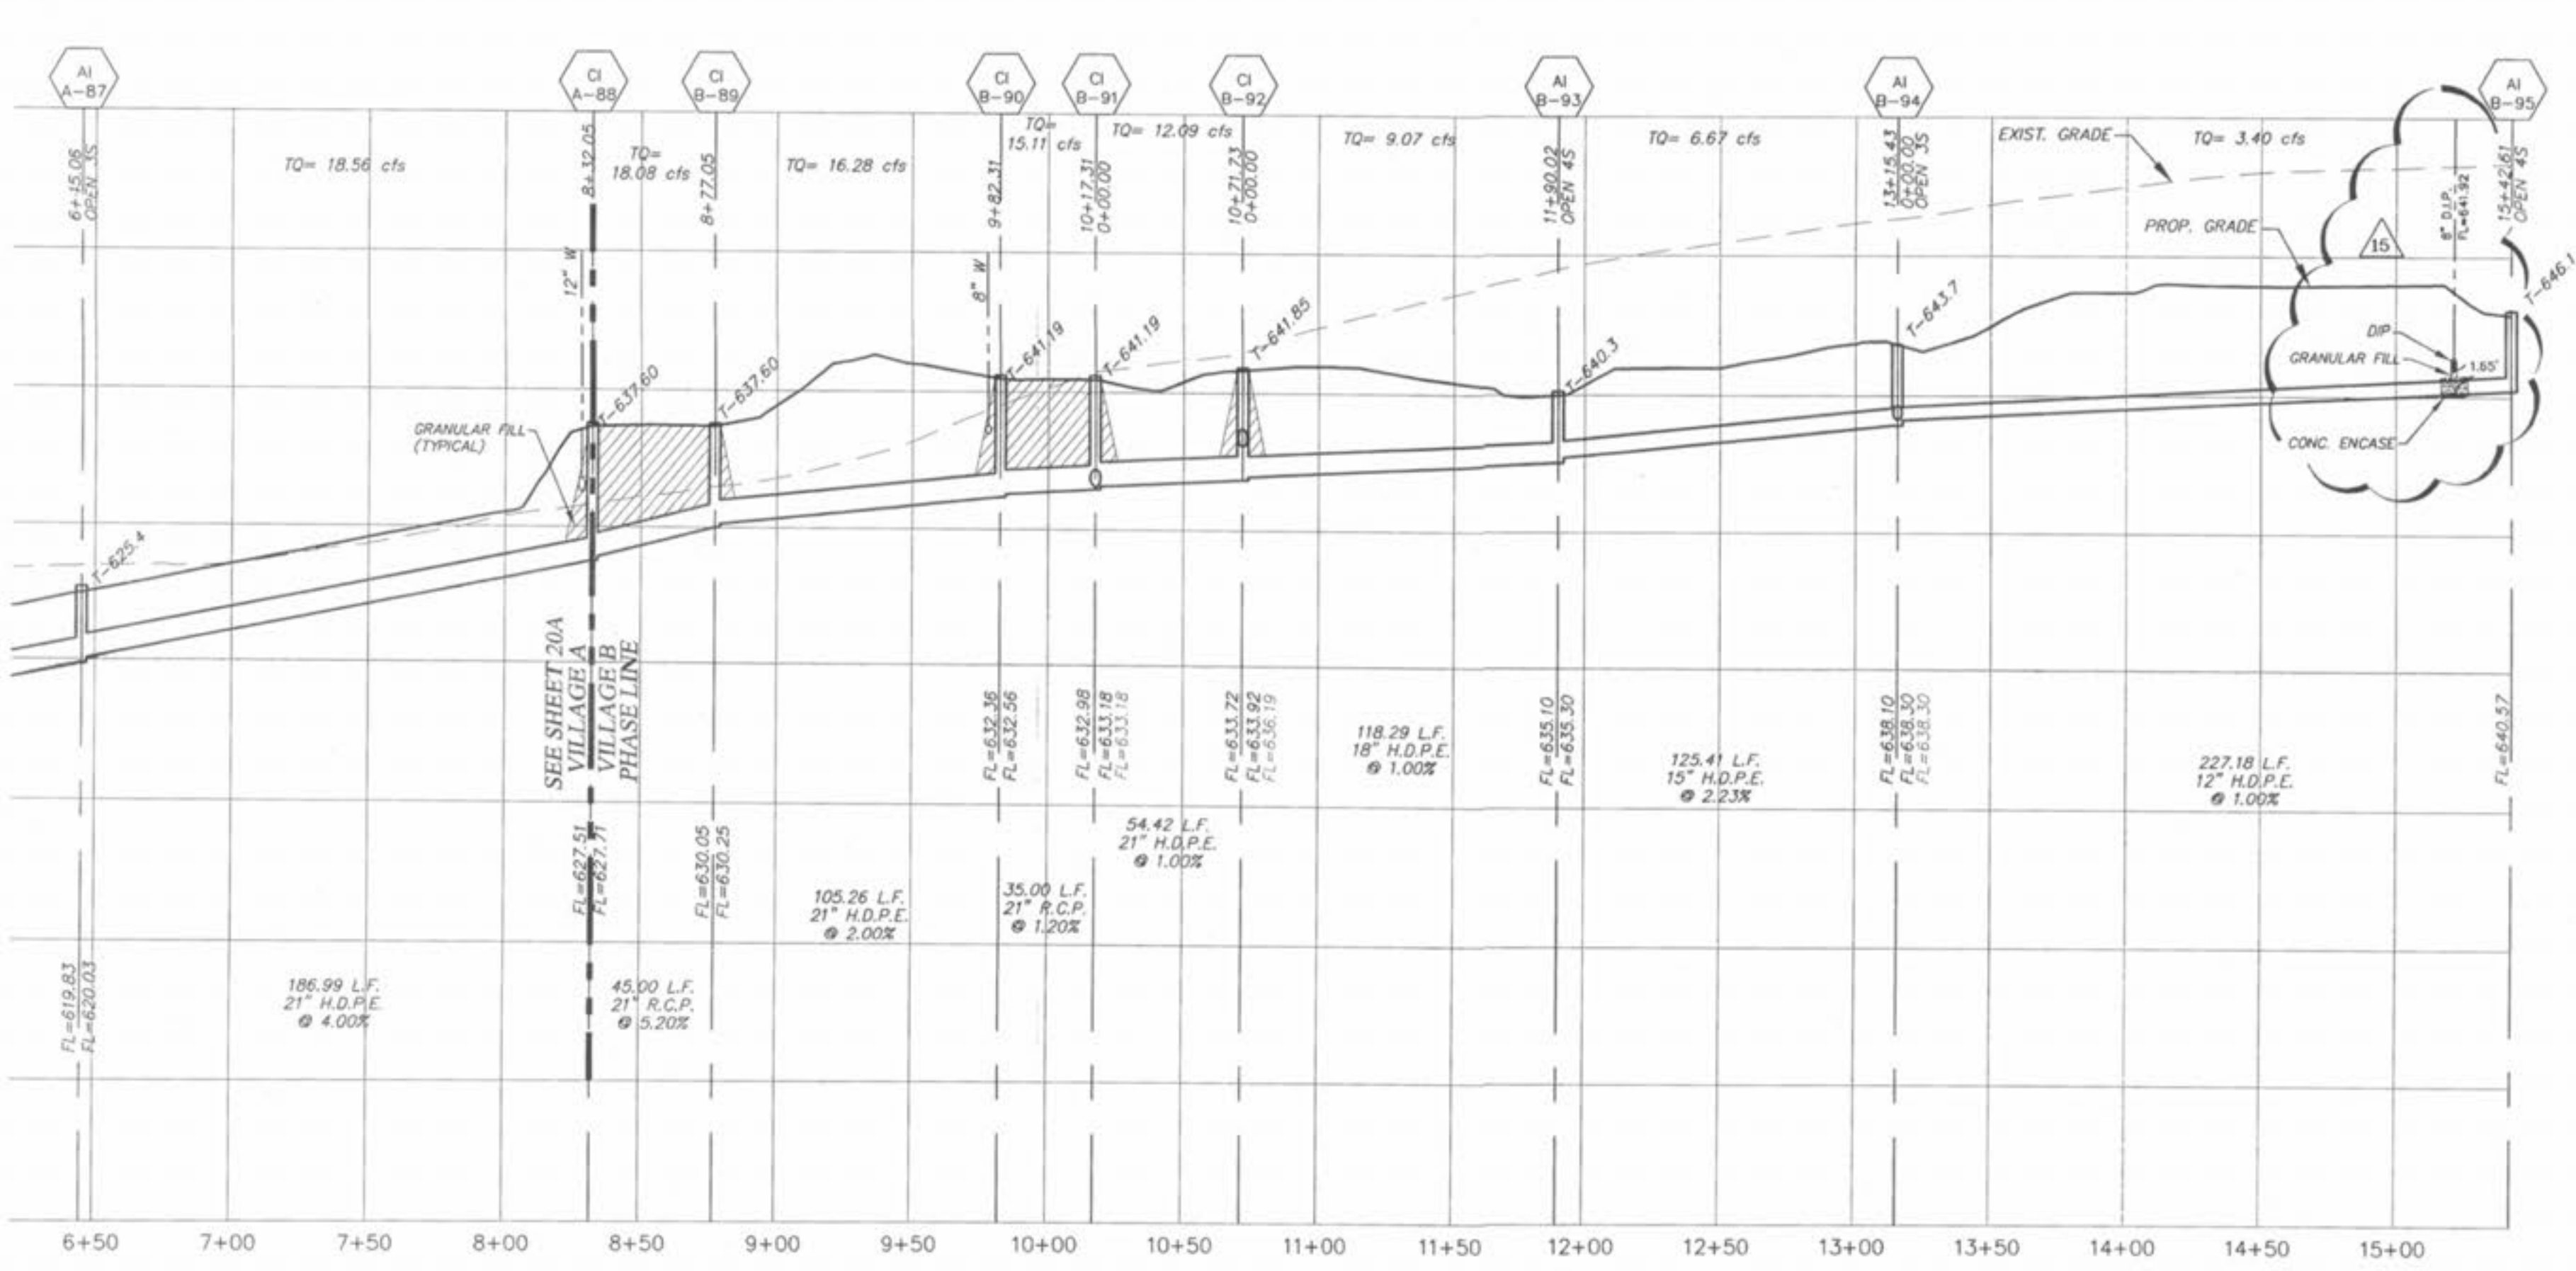
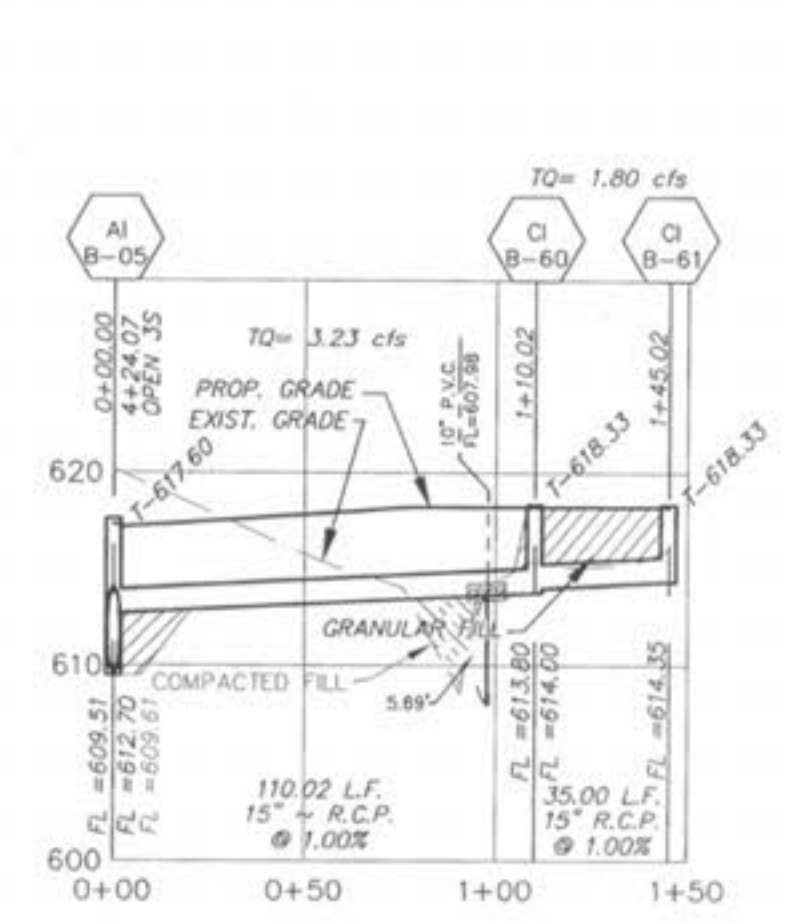
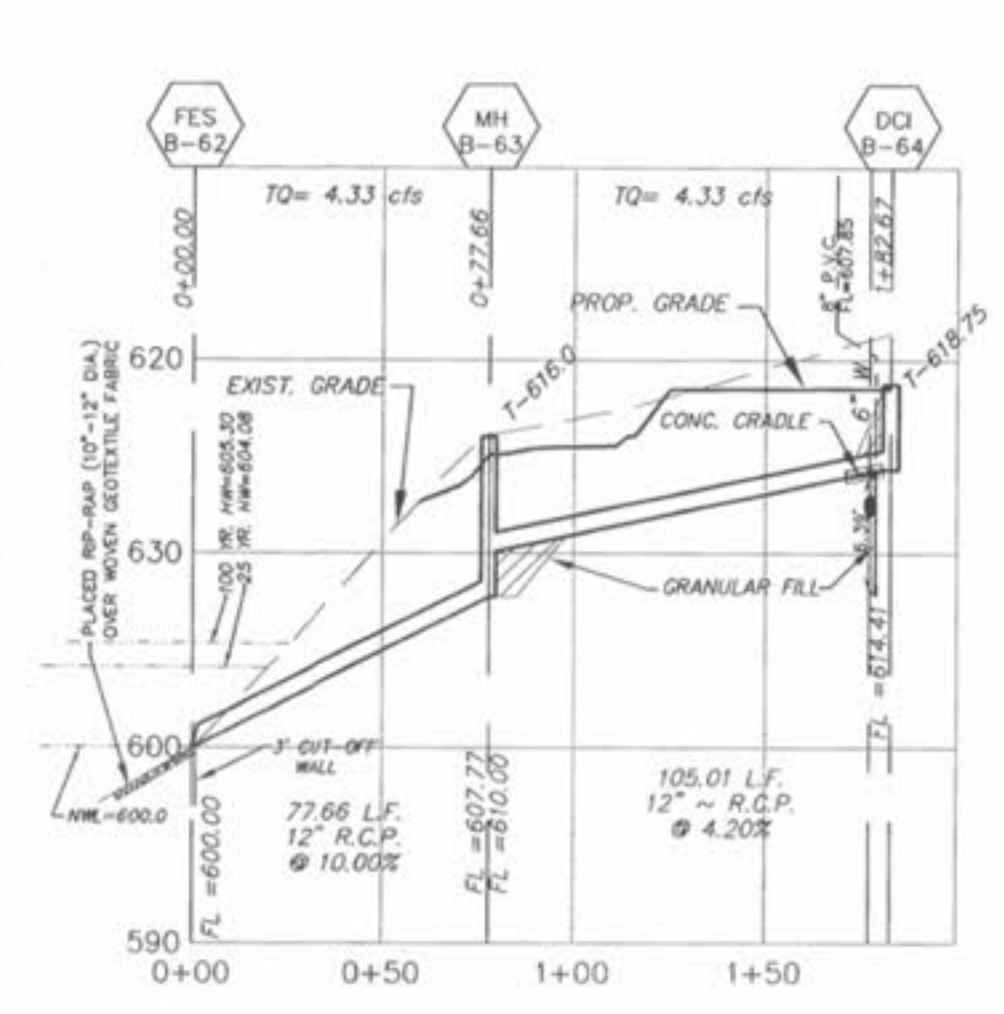
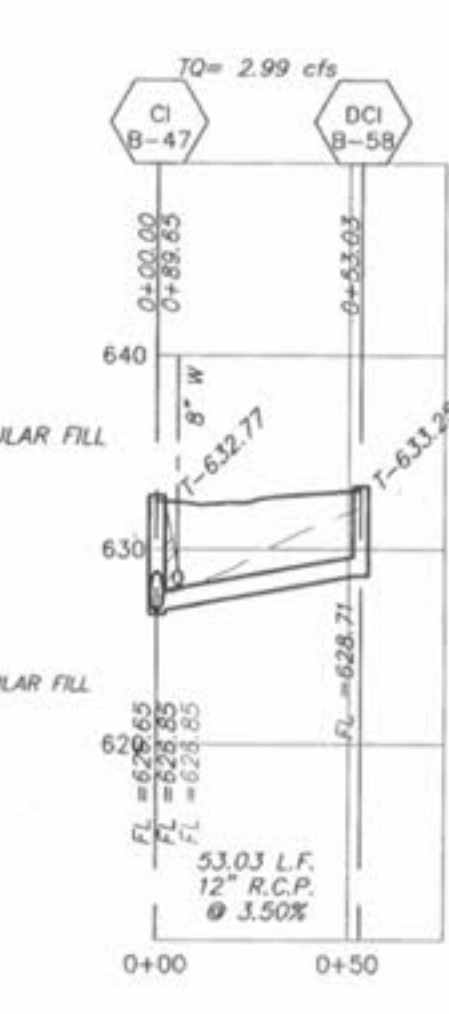
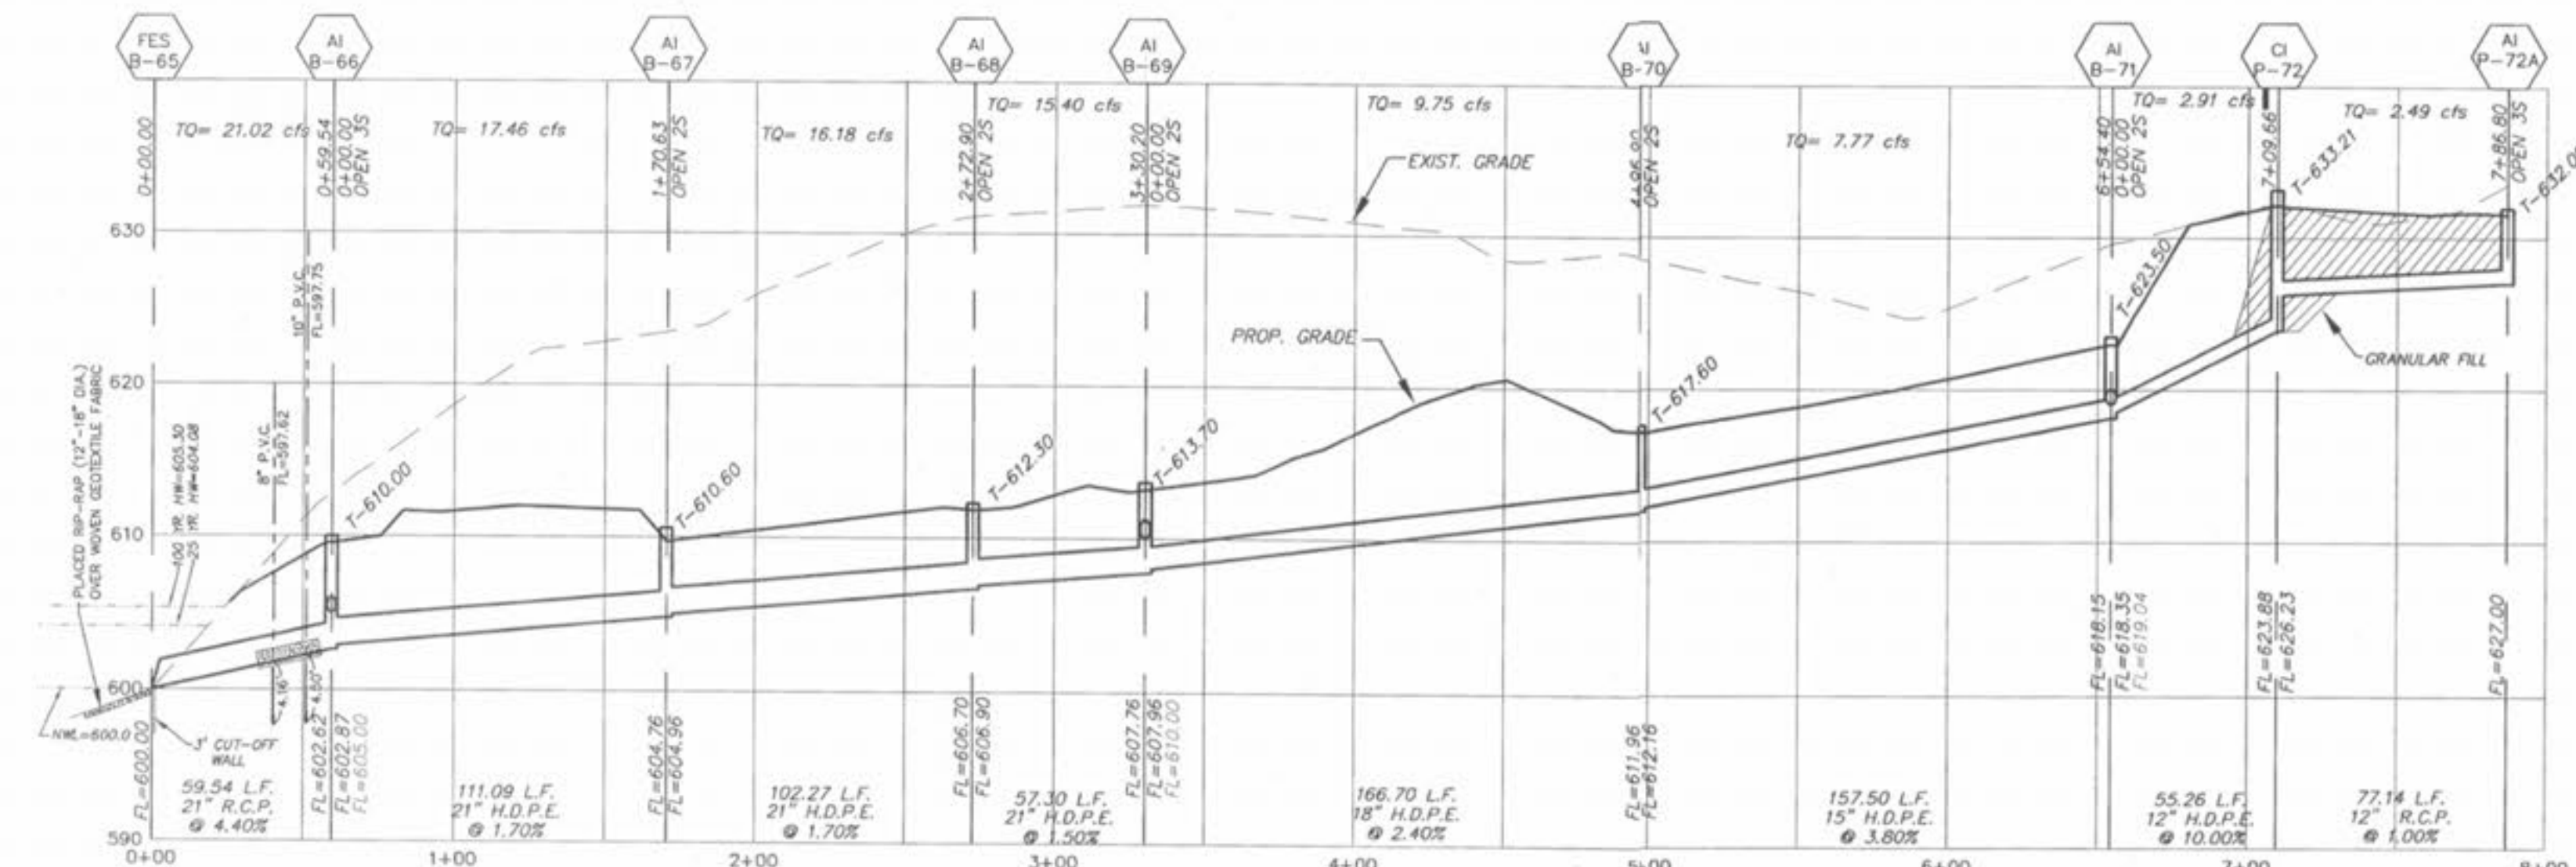
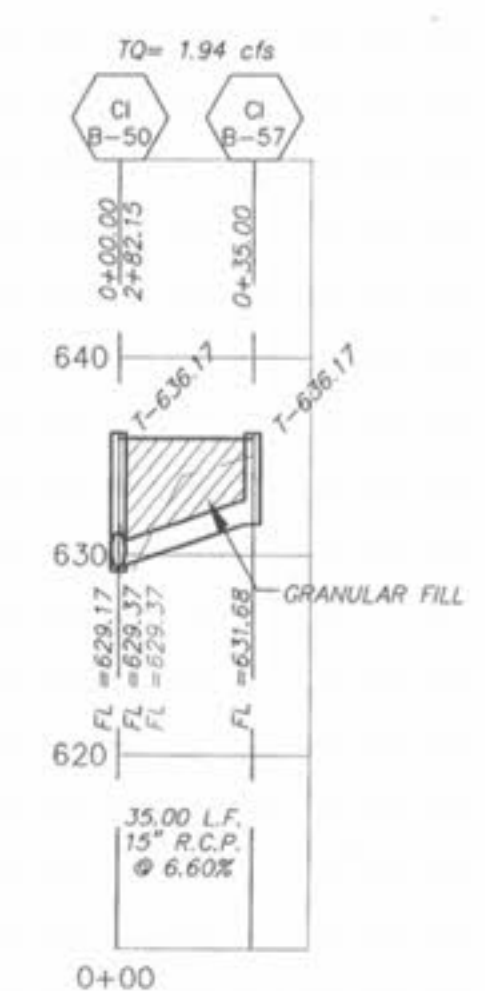
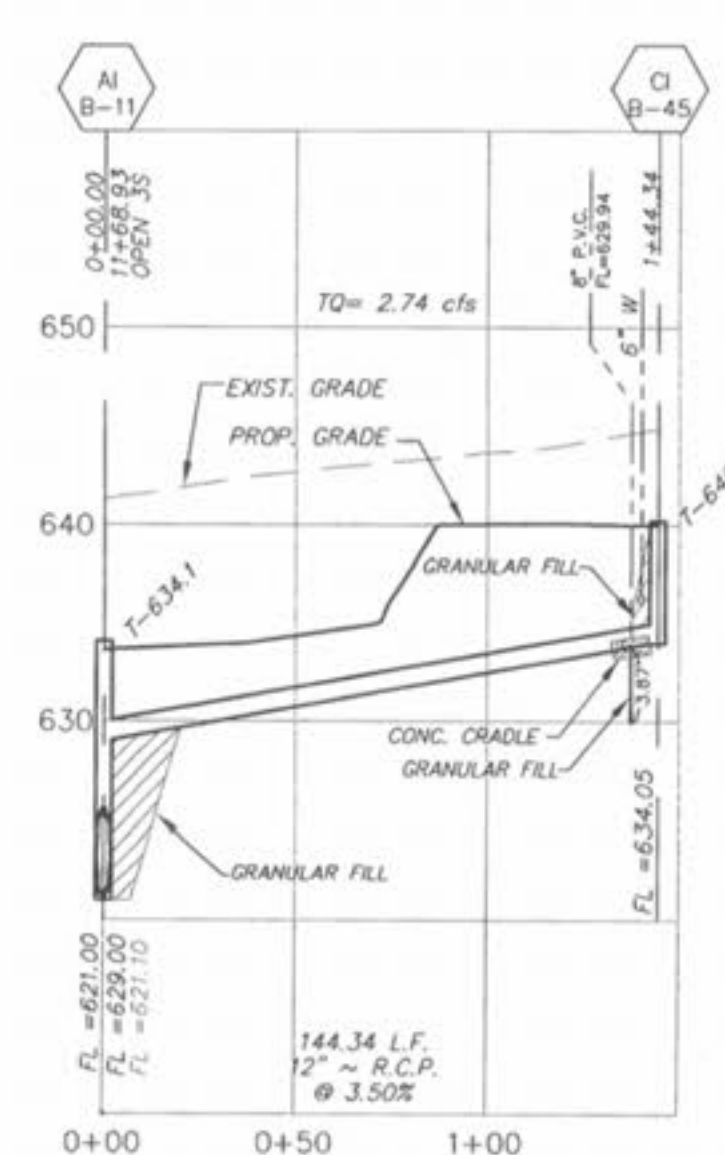
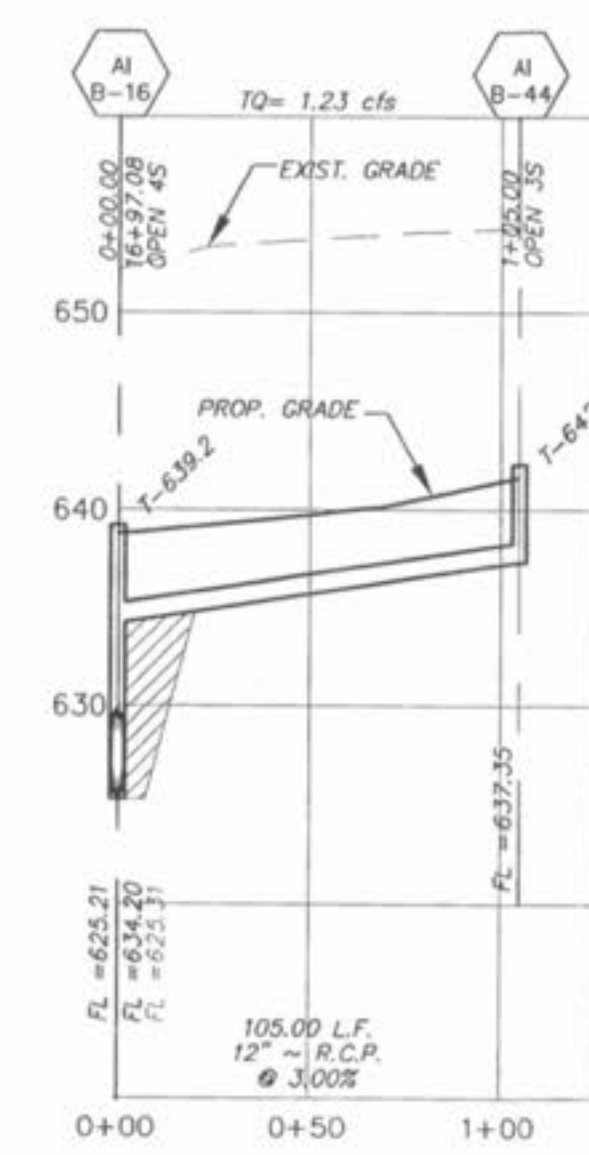


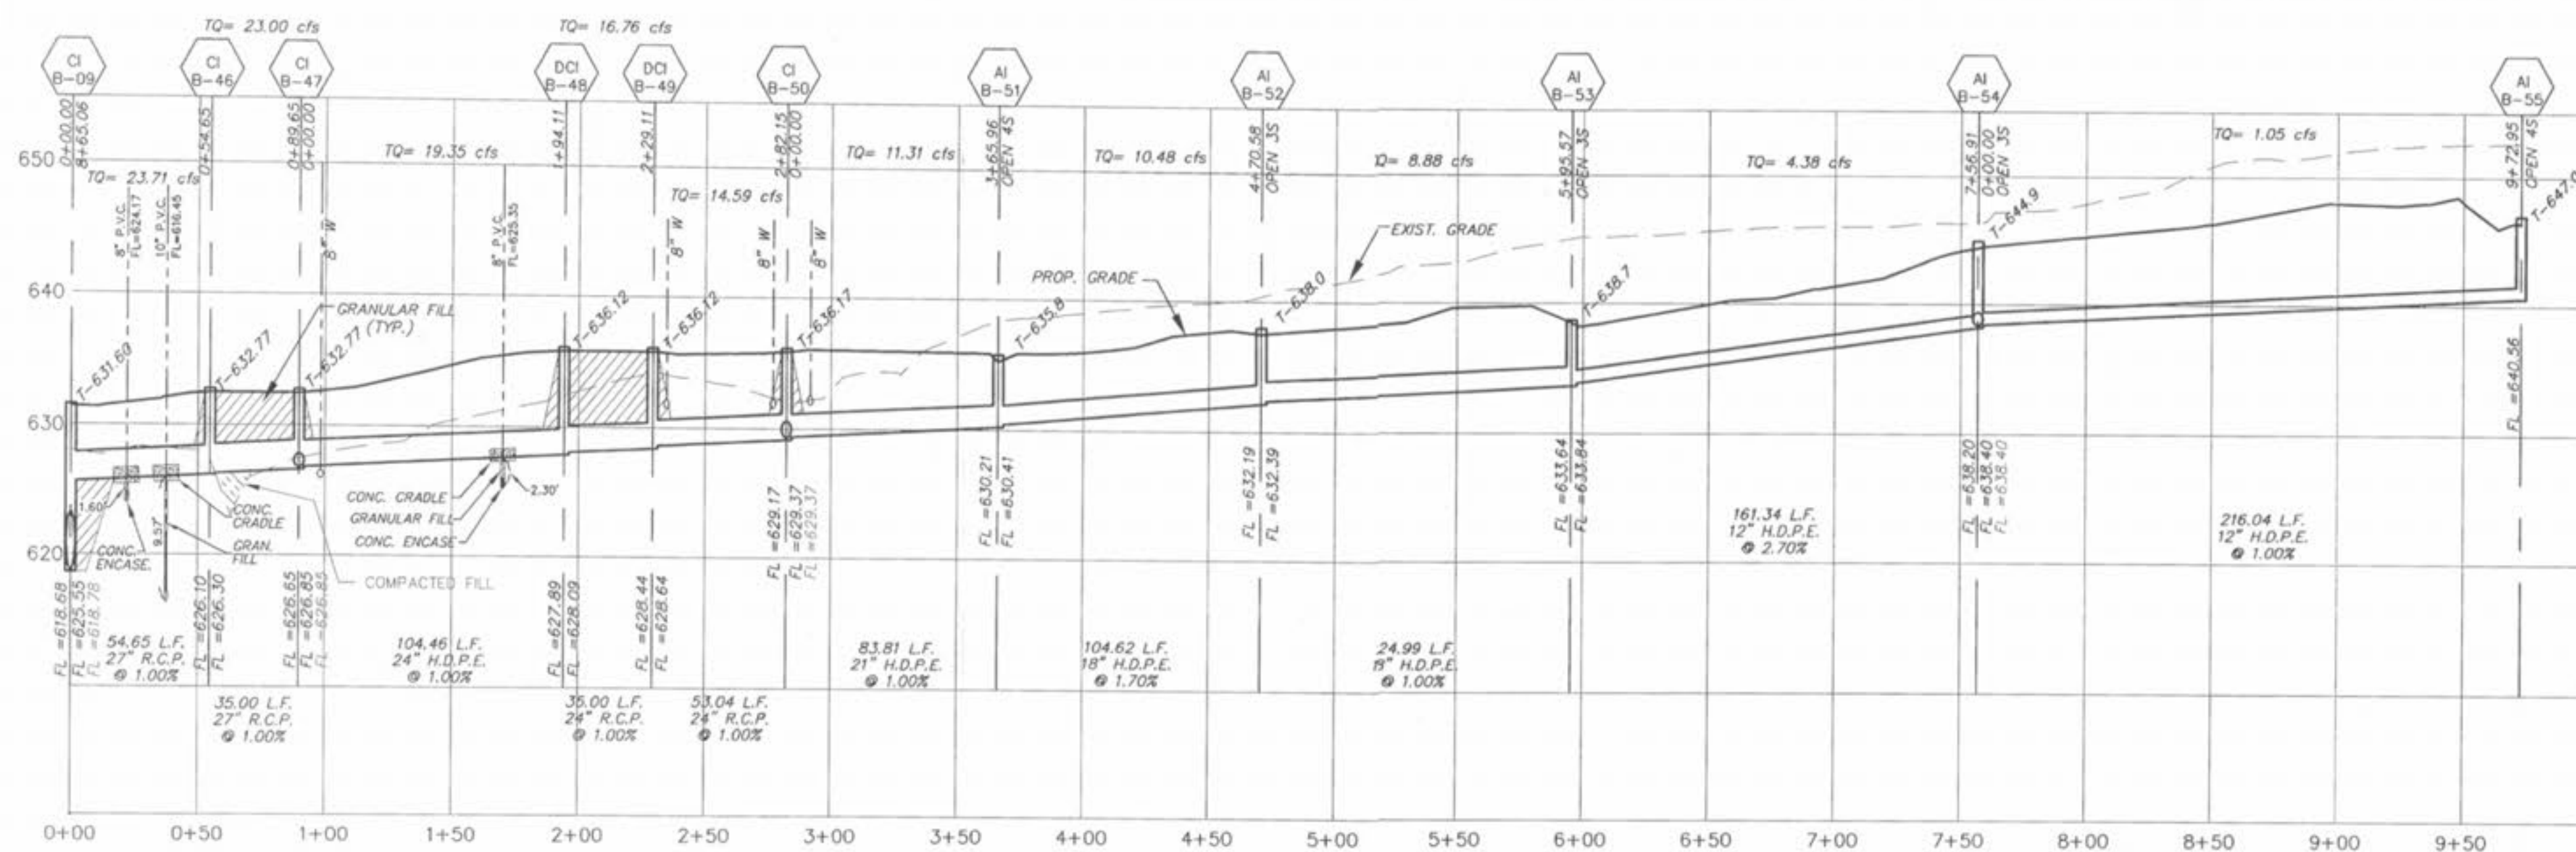

ALL SANITARY LATERAL STREET CROSSINGS, IF TRENCHED, SHALL BE BACKFILLED WITH GRANULAR MATERIAL (AGGREGATE).

IF THE STORM AND SANITARY SEWERS ARE PARALLEL AND IN THE SAME TRENCH OR OVERDIP, THE UPPER SHALL BE PLACED ON A SHELF AND THE LOWER SHALL BE BEDDED IN COMPACTED GRANULAR FILL TO THE FLOW LINE OF THE UPPER.

STORM SEWERS WHICH CROSS OVER EXISTING OR PROPOSED SANITARY SEWER TRENCHES SHALL BE CRADLED IN CONCRETE (OR ENCASED H.D.P.E.) THROUGH THE FULL WIDTH OF THE SANITARY SEWER TRENCH. THE TRENCH SHALL BE BACKFILLED AND COMPACTED GRANULAR FILL TO THE BOTTOM OF THE CONCRETE CRADLE.

HORIZONTAL SCALE: 1"=50'
VERTICAL SCALE: 1"=10'

PICKETT RAY & SILVER

CIVIL ENGINEERS
PLANNERS
LAND SURVEYORS

333 Mid Rivers Mall Drive
St. Peters, MO 63376
Phone (636) 397-1211
Fax (636) 397-1104

WYNDGATE
VILLAGE B
STORM SEWER PROFILES

Prepared For:
SUMMIT PONTE, L.C.

NO.	DATE	REVISIONS
1	10/25/04	REVISED PER CITY
2	12/09/04	REVISED PER PNIS No.2
3	12/20/04	REVISED PER JCSD
4	01/20/05	REVISED PER PNIS No.2
5	02/19/05	REVISED PER CITY OF FALLON
6	04/09/05	REVISED PER CITY AND CLIENT
7	04/13/05	REVISED PER CITY
8	07/06/05	REVISED PER CITY
9	07/06/05	CORRECTED AT B-84 TO B-85

ENGINEERS AUTHENTICATION
The responsibility for professional engineering liability on this project is hereby limited to the set of plans authorized by the seal, signature, and date hereunder attached. Responsibility is disclaimed for all other engineering plans involved in this project and specifically excludes revisions after this date unless reauthorized.

PICKETT, RAY & SILVER, INC.
STATE OF MISSOURI
ELMER ANTONIO
NUMBER: E-18146
REGISTERED PROFESSIONAL ENGINEER
7/6/05

DRAWN	JEE	DATE	6-29-04
CHECKED	DWD	DATE	6-29-04
PROJECT #	01267-SUPD.02R		
TASK #	2	FIELD BOOK	

WYNDGATE
VILLAGE B
STORM SEWER PROFILES
SHEET 46B OF 174
© Copyright 2004 by Pickett, Ray & Silver Inc.