
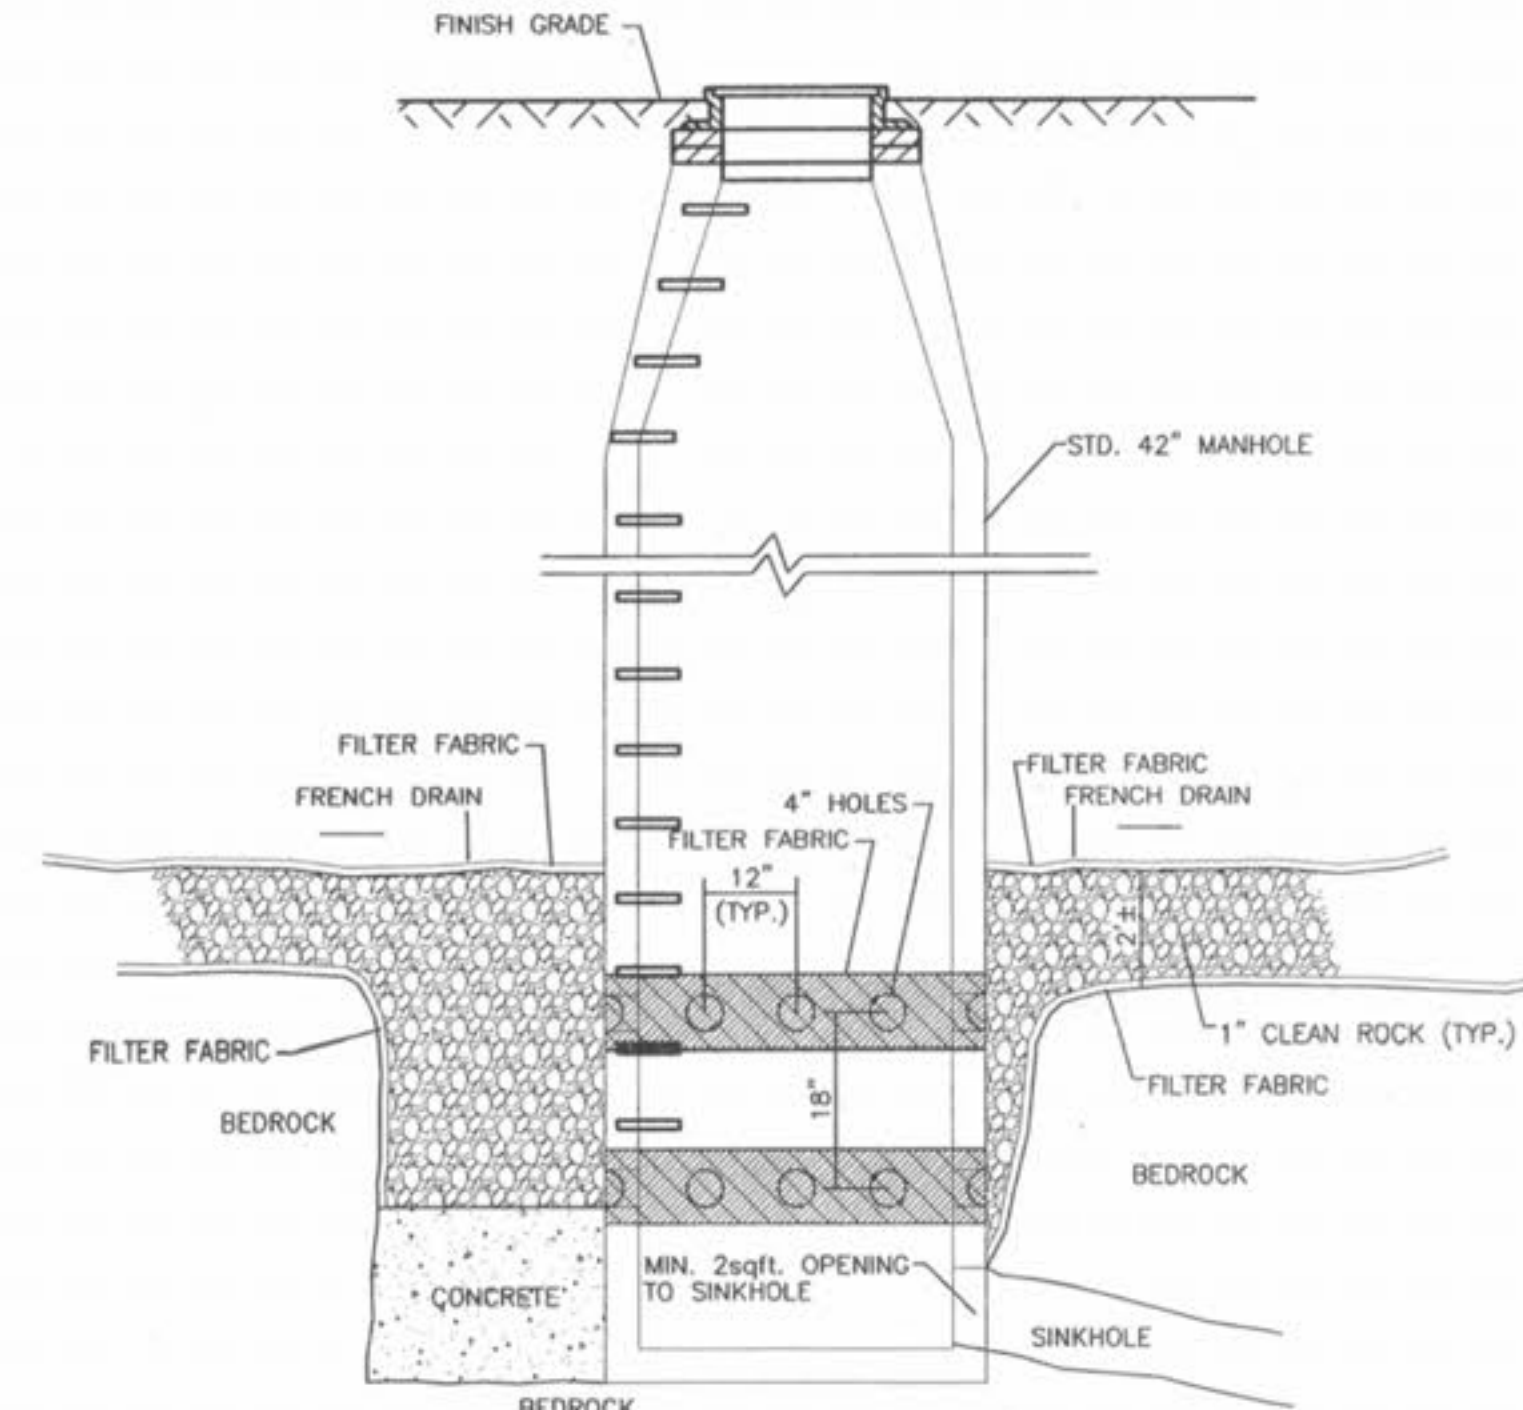
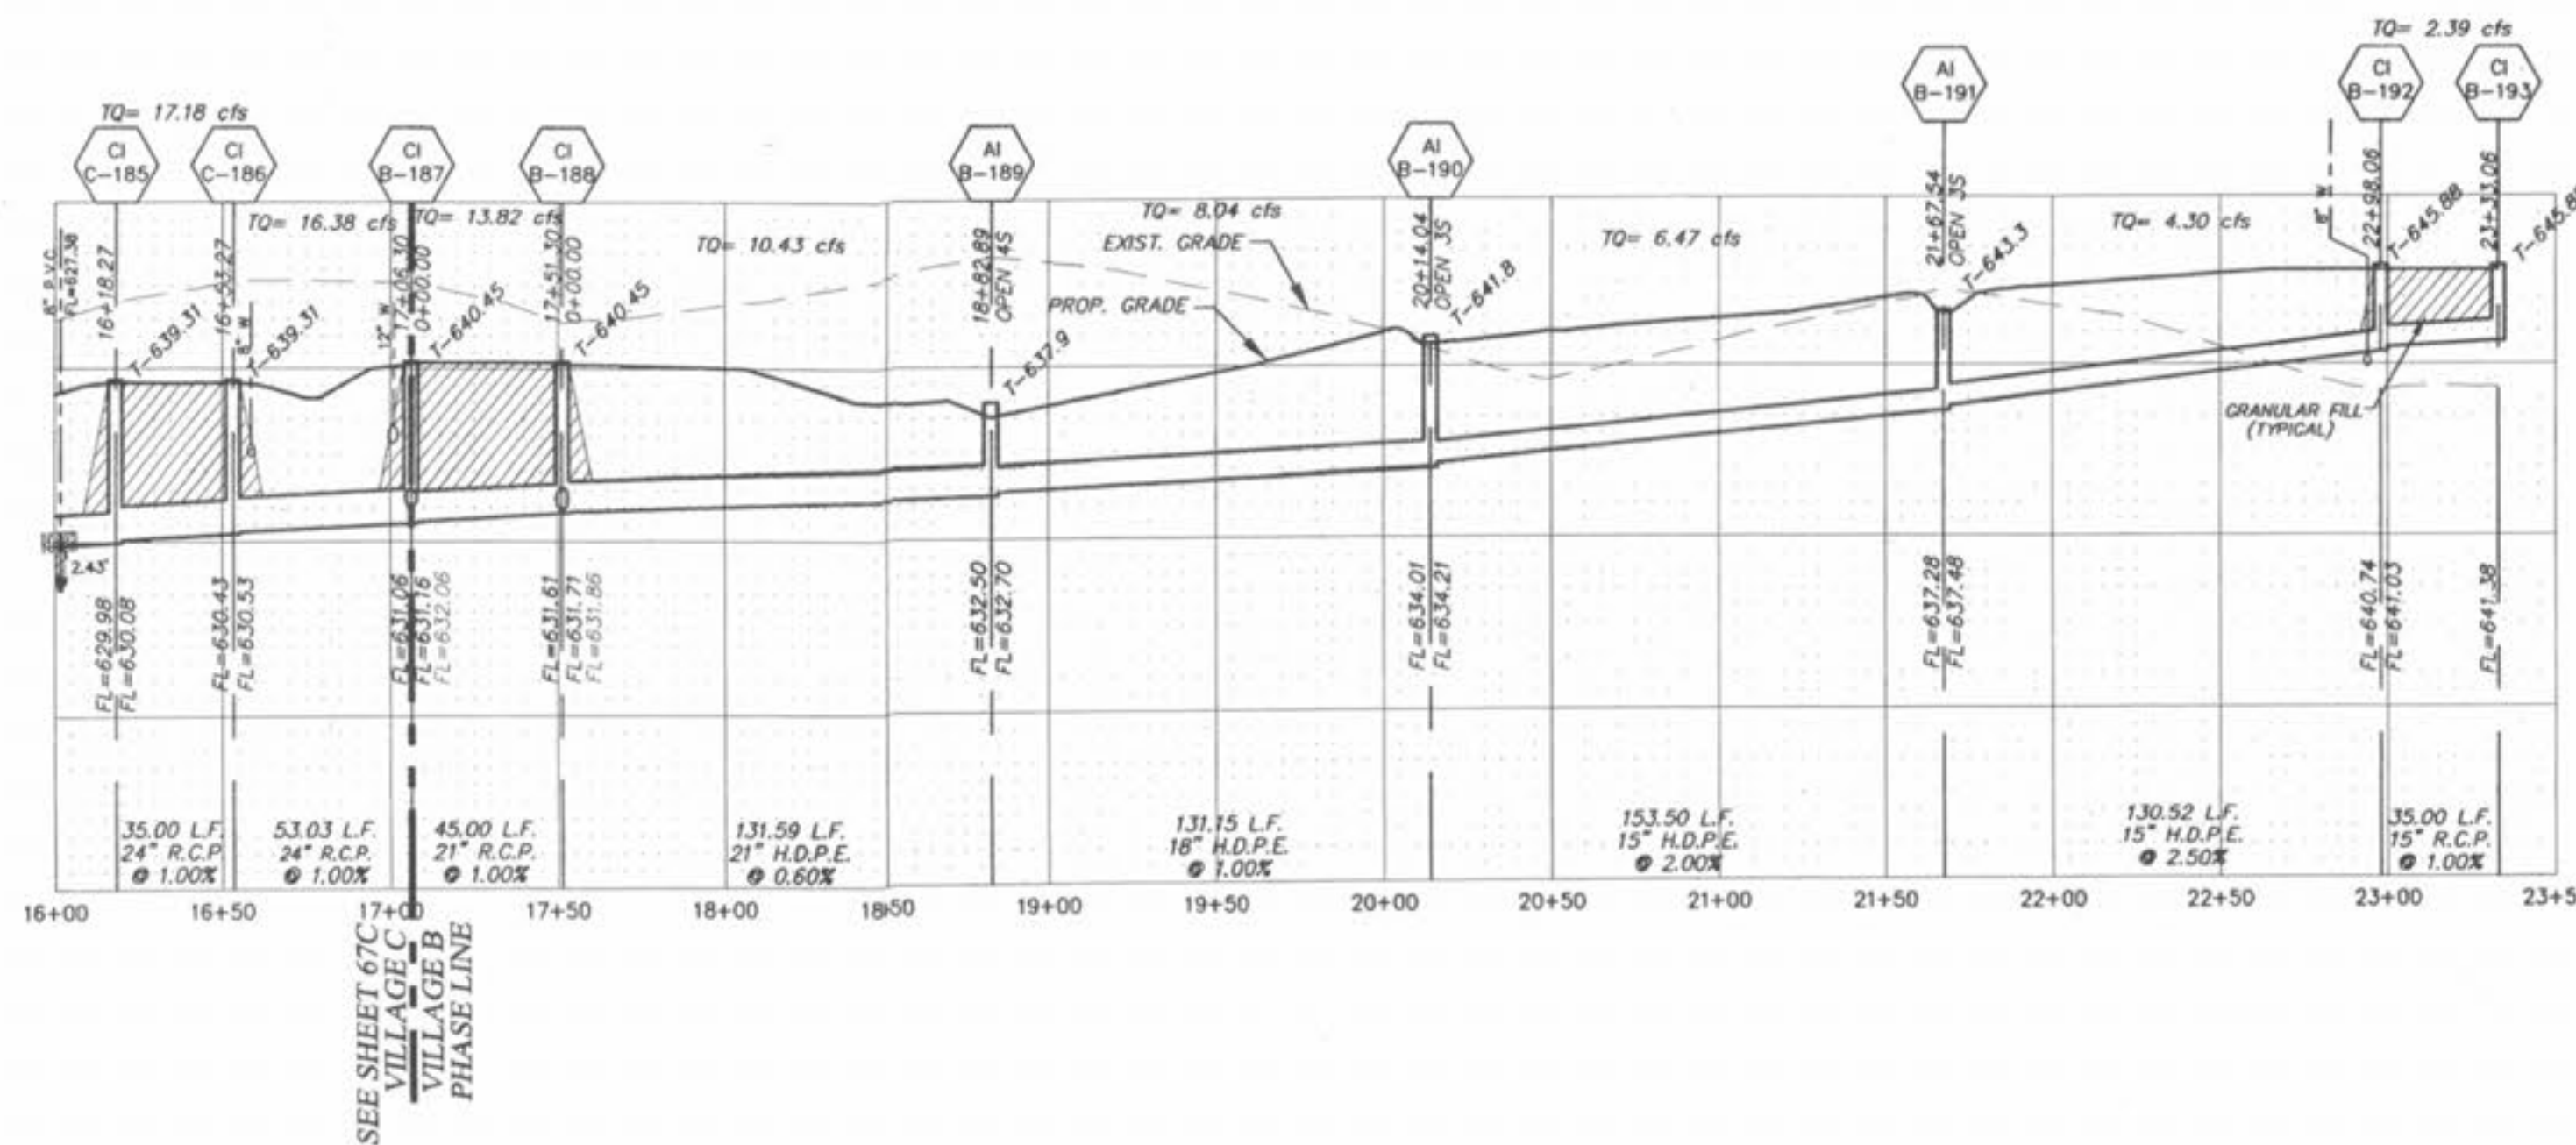
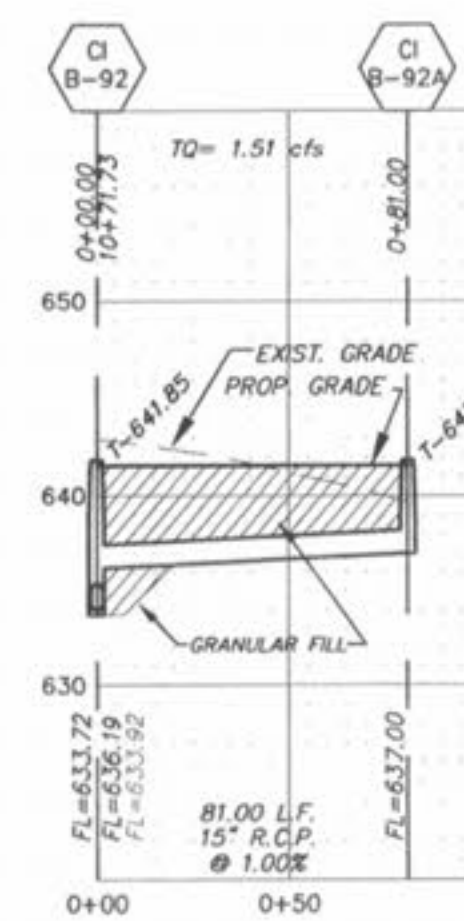
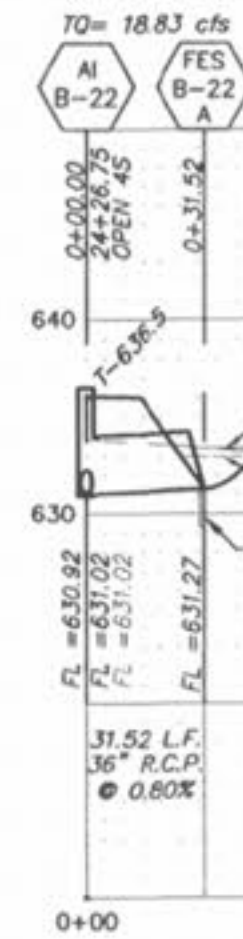
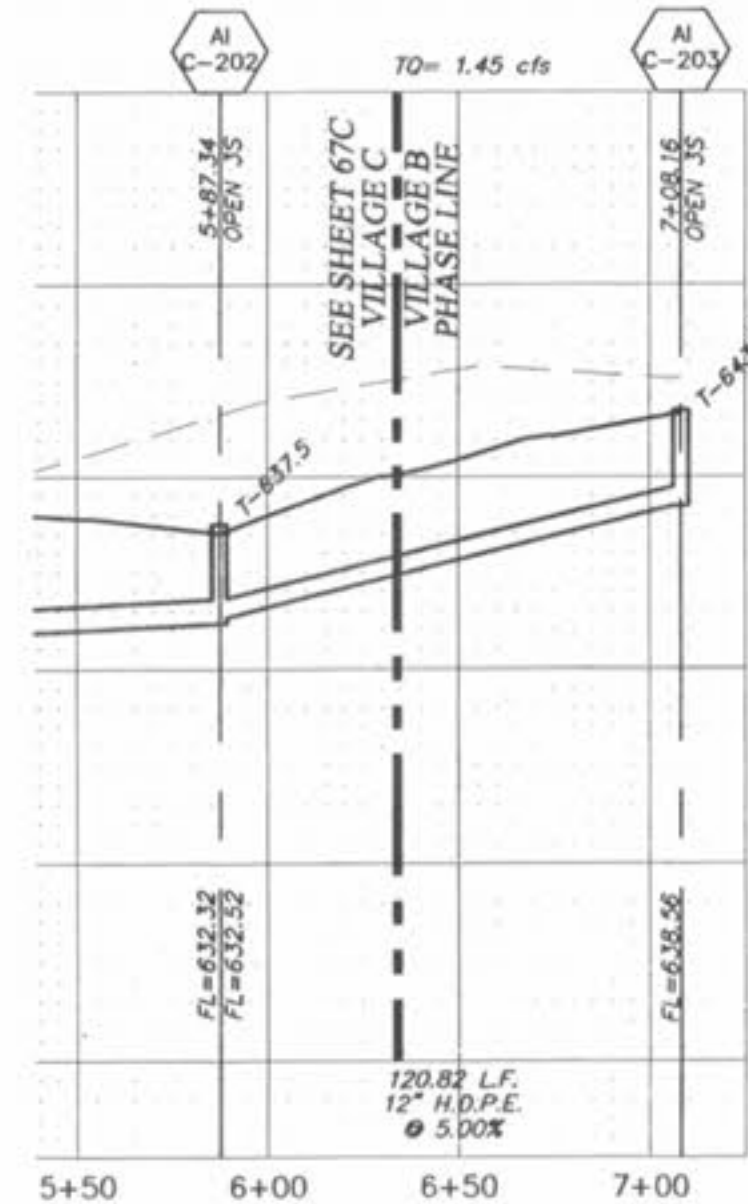
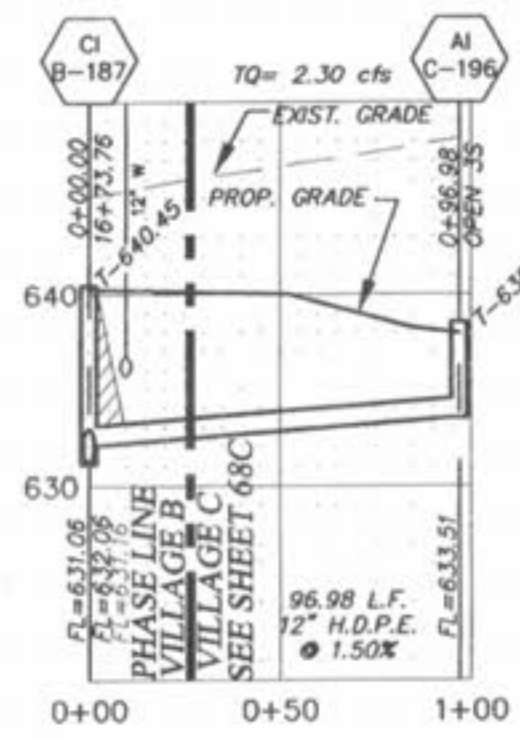
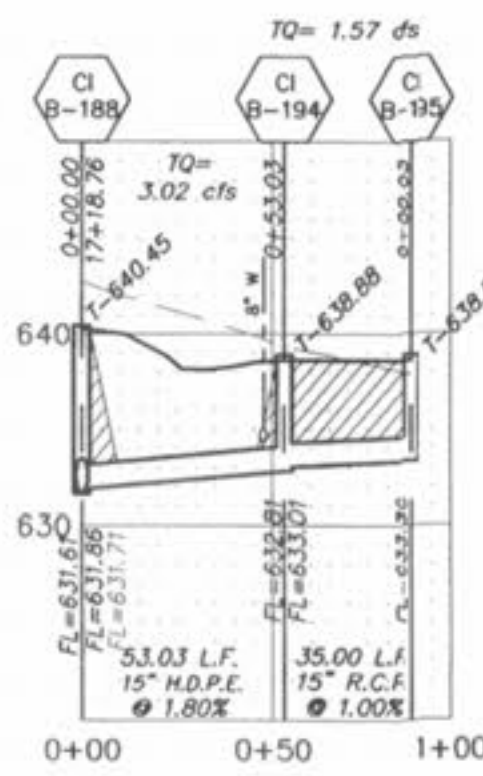
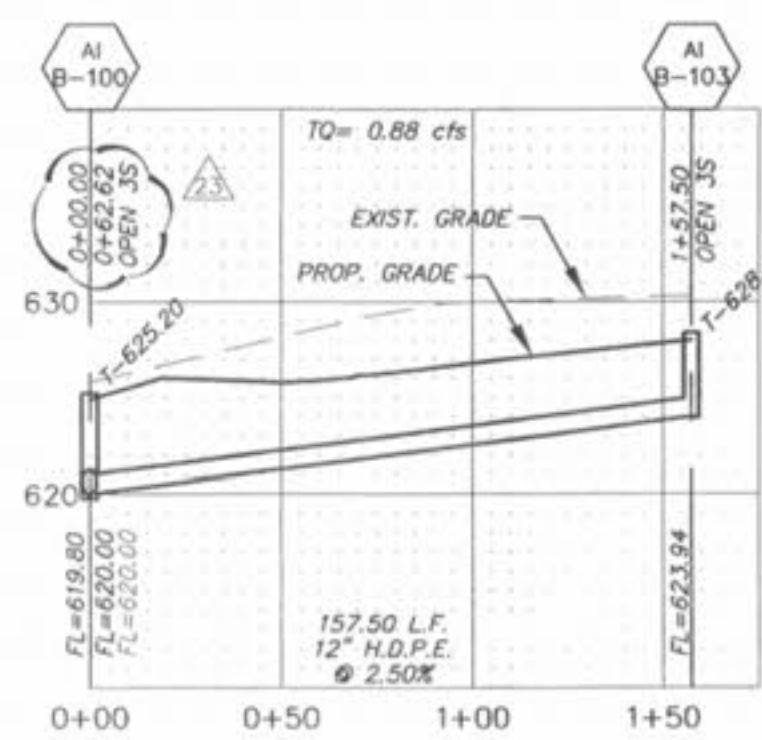
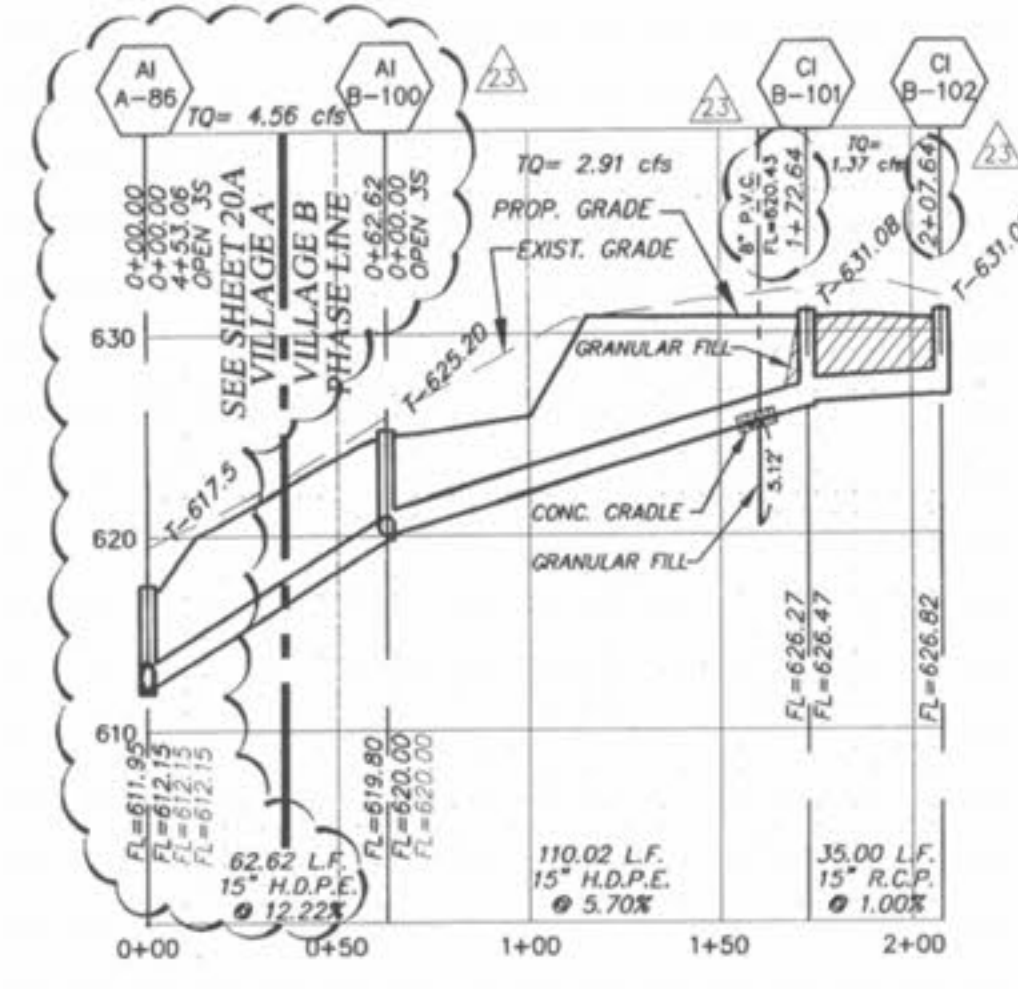
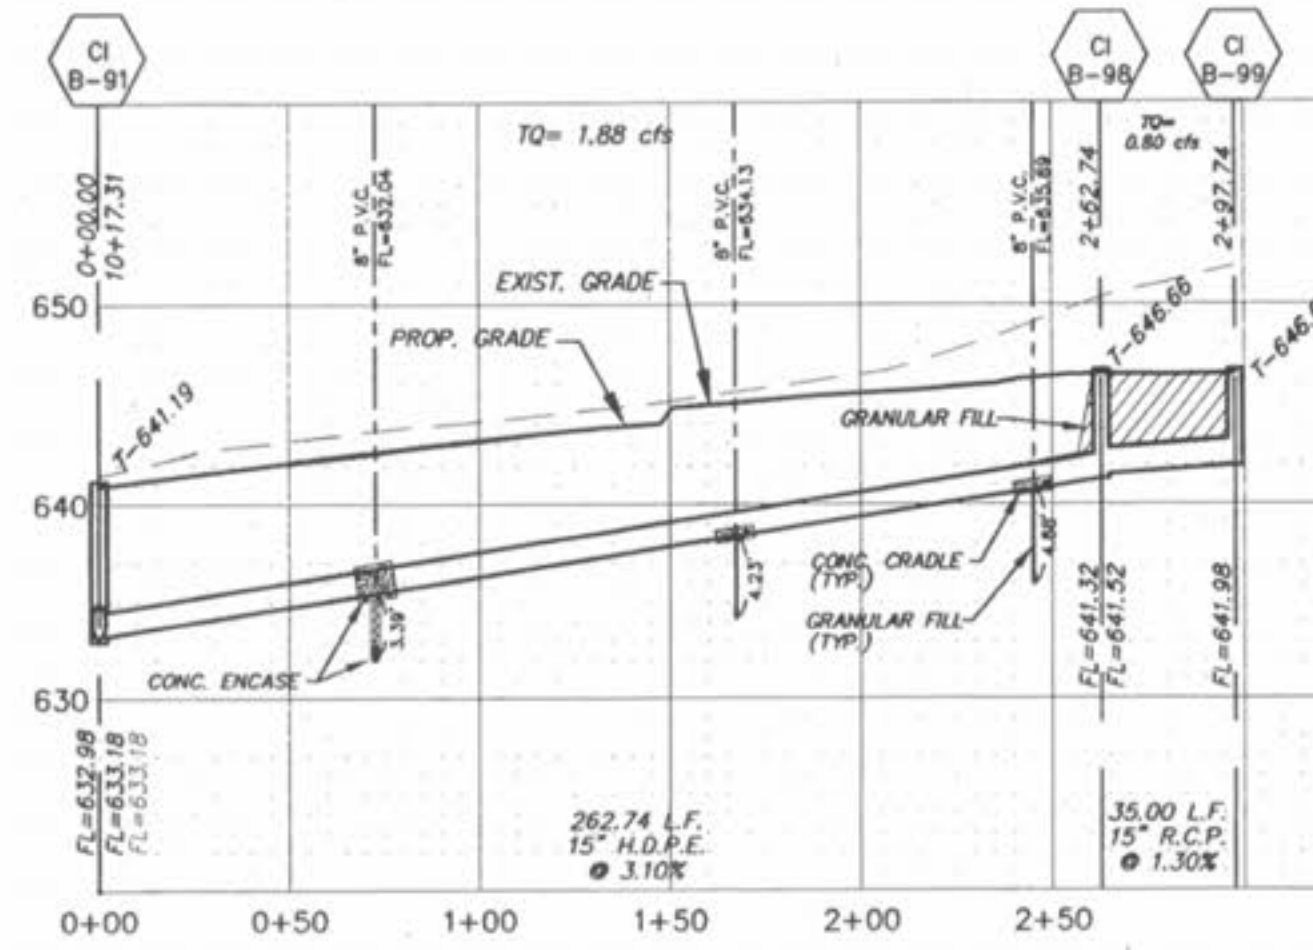
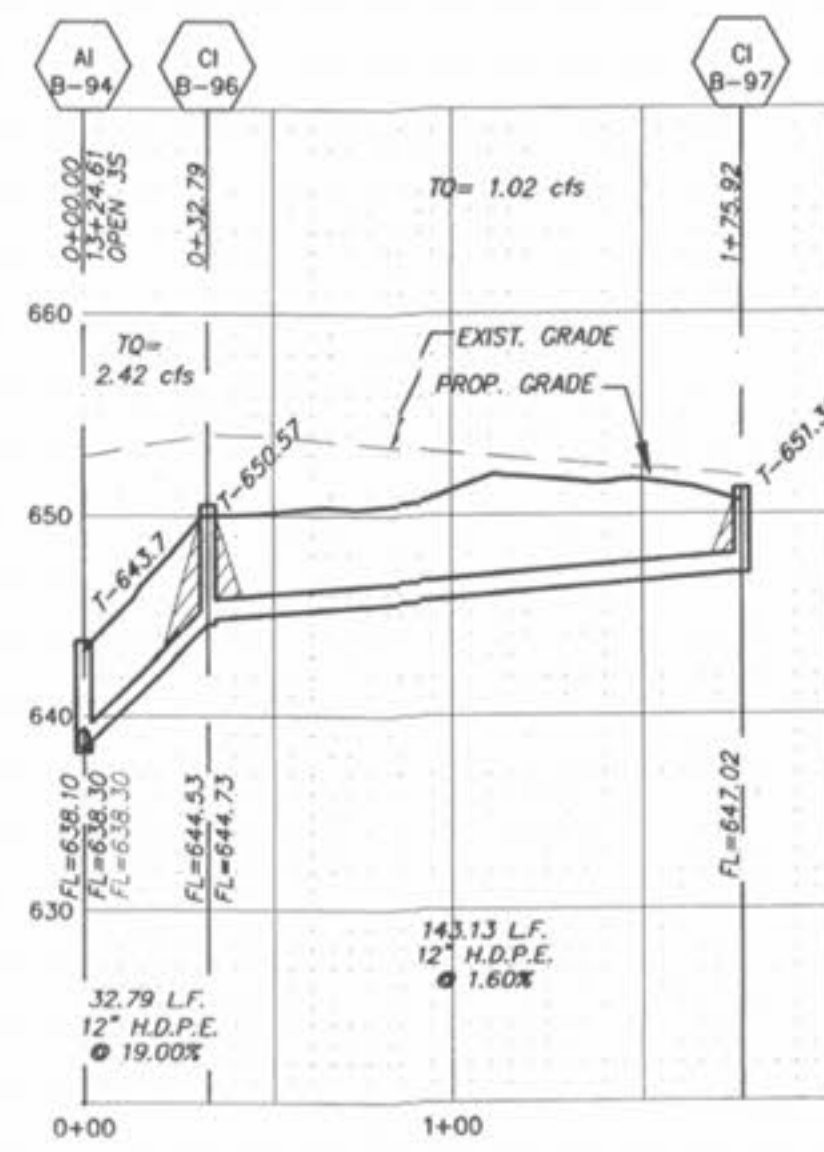


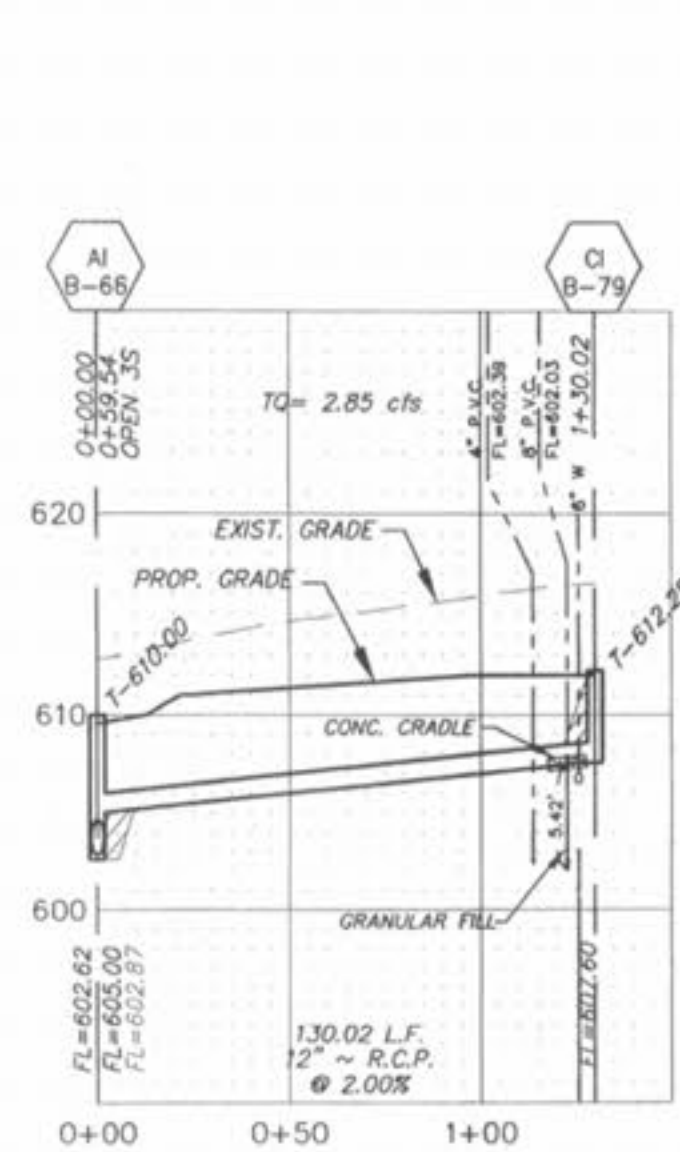

NOTE: COVER ALL HOLES WITH FILTER FABRIC

SINKHOLE ACCESS STRUCTURE NTS

HORIZONTAL SCALE: 1"=50'

VERTICAL SCALE: 1"=10'

ALL SANITARY LATERAL STREET CROSSINGS, IF TRENCHED, SHALL BE BACKFILLED WITH GRANULAR MATERIAL (AGGREGATE).

IF THE STORM AND SANITARY SEWERS ARE PARALLEL AND IN THE SAME TRENCH OR OVERLAP, THE UPPER SHALL BE PLACED ON A SHELF AND THE LOWER SHALL BE BEDDED IN COMPACTED GRANULAR FILL TO THE FLOW LINE OF THE UPPER.

STORM SEWERS WHICH CROSS OVER EXISTING OR PROPOSED SANITARY SEWER TRENCHES SHALL BE CRADLED IN CONCRETE (OR ENCASED H.D.P.E.) THROUGH THE FULL WIDTH OF THE SANITARY SEWER TRENCH. THE TRENCH SHALL BE BACKFILLED AND COMPACTED GRANULAR FILL TO THE BOTTOM OF THE CONCRETE CRADLE.

PICKETT RAY & SILVER

CIVIL ENGINEERS
PLANNERS
LAND SURVEYORS

333 Mid Rivers Mall Drive
St. Peters, MO 63376
Phone (636) 397-1211
Fax (636) 397-1104

WYNDGATE
VILLAGE B
STORM SEWER PROFILES

Prepared For:
SUMMIT POINTE, L.C.

219 FOX HILL ROAD
ST. PETERS, MO 63376
(636) 346-9300

REVISIONS	NO.	DATE	REVISION
1	10/25/04	REVISED PER CITY	
2	12/09/04	REVISED PER PWSB No. 2	
3	12/20/04	REVISED PER DCSD	
4	01/20/05	REVISED PER PWSB No. 2	
5	02/18/05	REVISED PER CITY OF O'FALLON	
6	04/18/06	REV. PER NEW LOT LINES	

ENGINEERS AUTHENTICATION

The responsibility for professional engineering liability on this project is hereby limited to the set of plans authenticated by the seal, signature, and date hereunder attached. Responsibility is disclaimed for all other engineering plans involved in this project and specifically includes revisions after this date unless reauthenticated.

PICKETT RAY & SILVER, INC.

HAROLD J. BARTCH
REGISTERED PROFESSIONAL ENGINEER
E-17791

DRAWN	JEE	DATE	6-29-04
CHECKED	DWO	DATE	6-29-04
PROJECT #	01267-SUP0.02R	TASK #	2
FIELD BOOK			

WYNDGATE
VILLAGE B
STORM SEWER PROFILES
SHEET 47B OF 174

© Copyright 2004 by Pickett, Ray & Silver, Inc.