



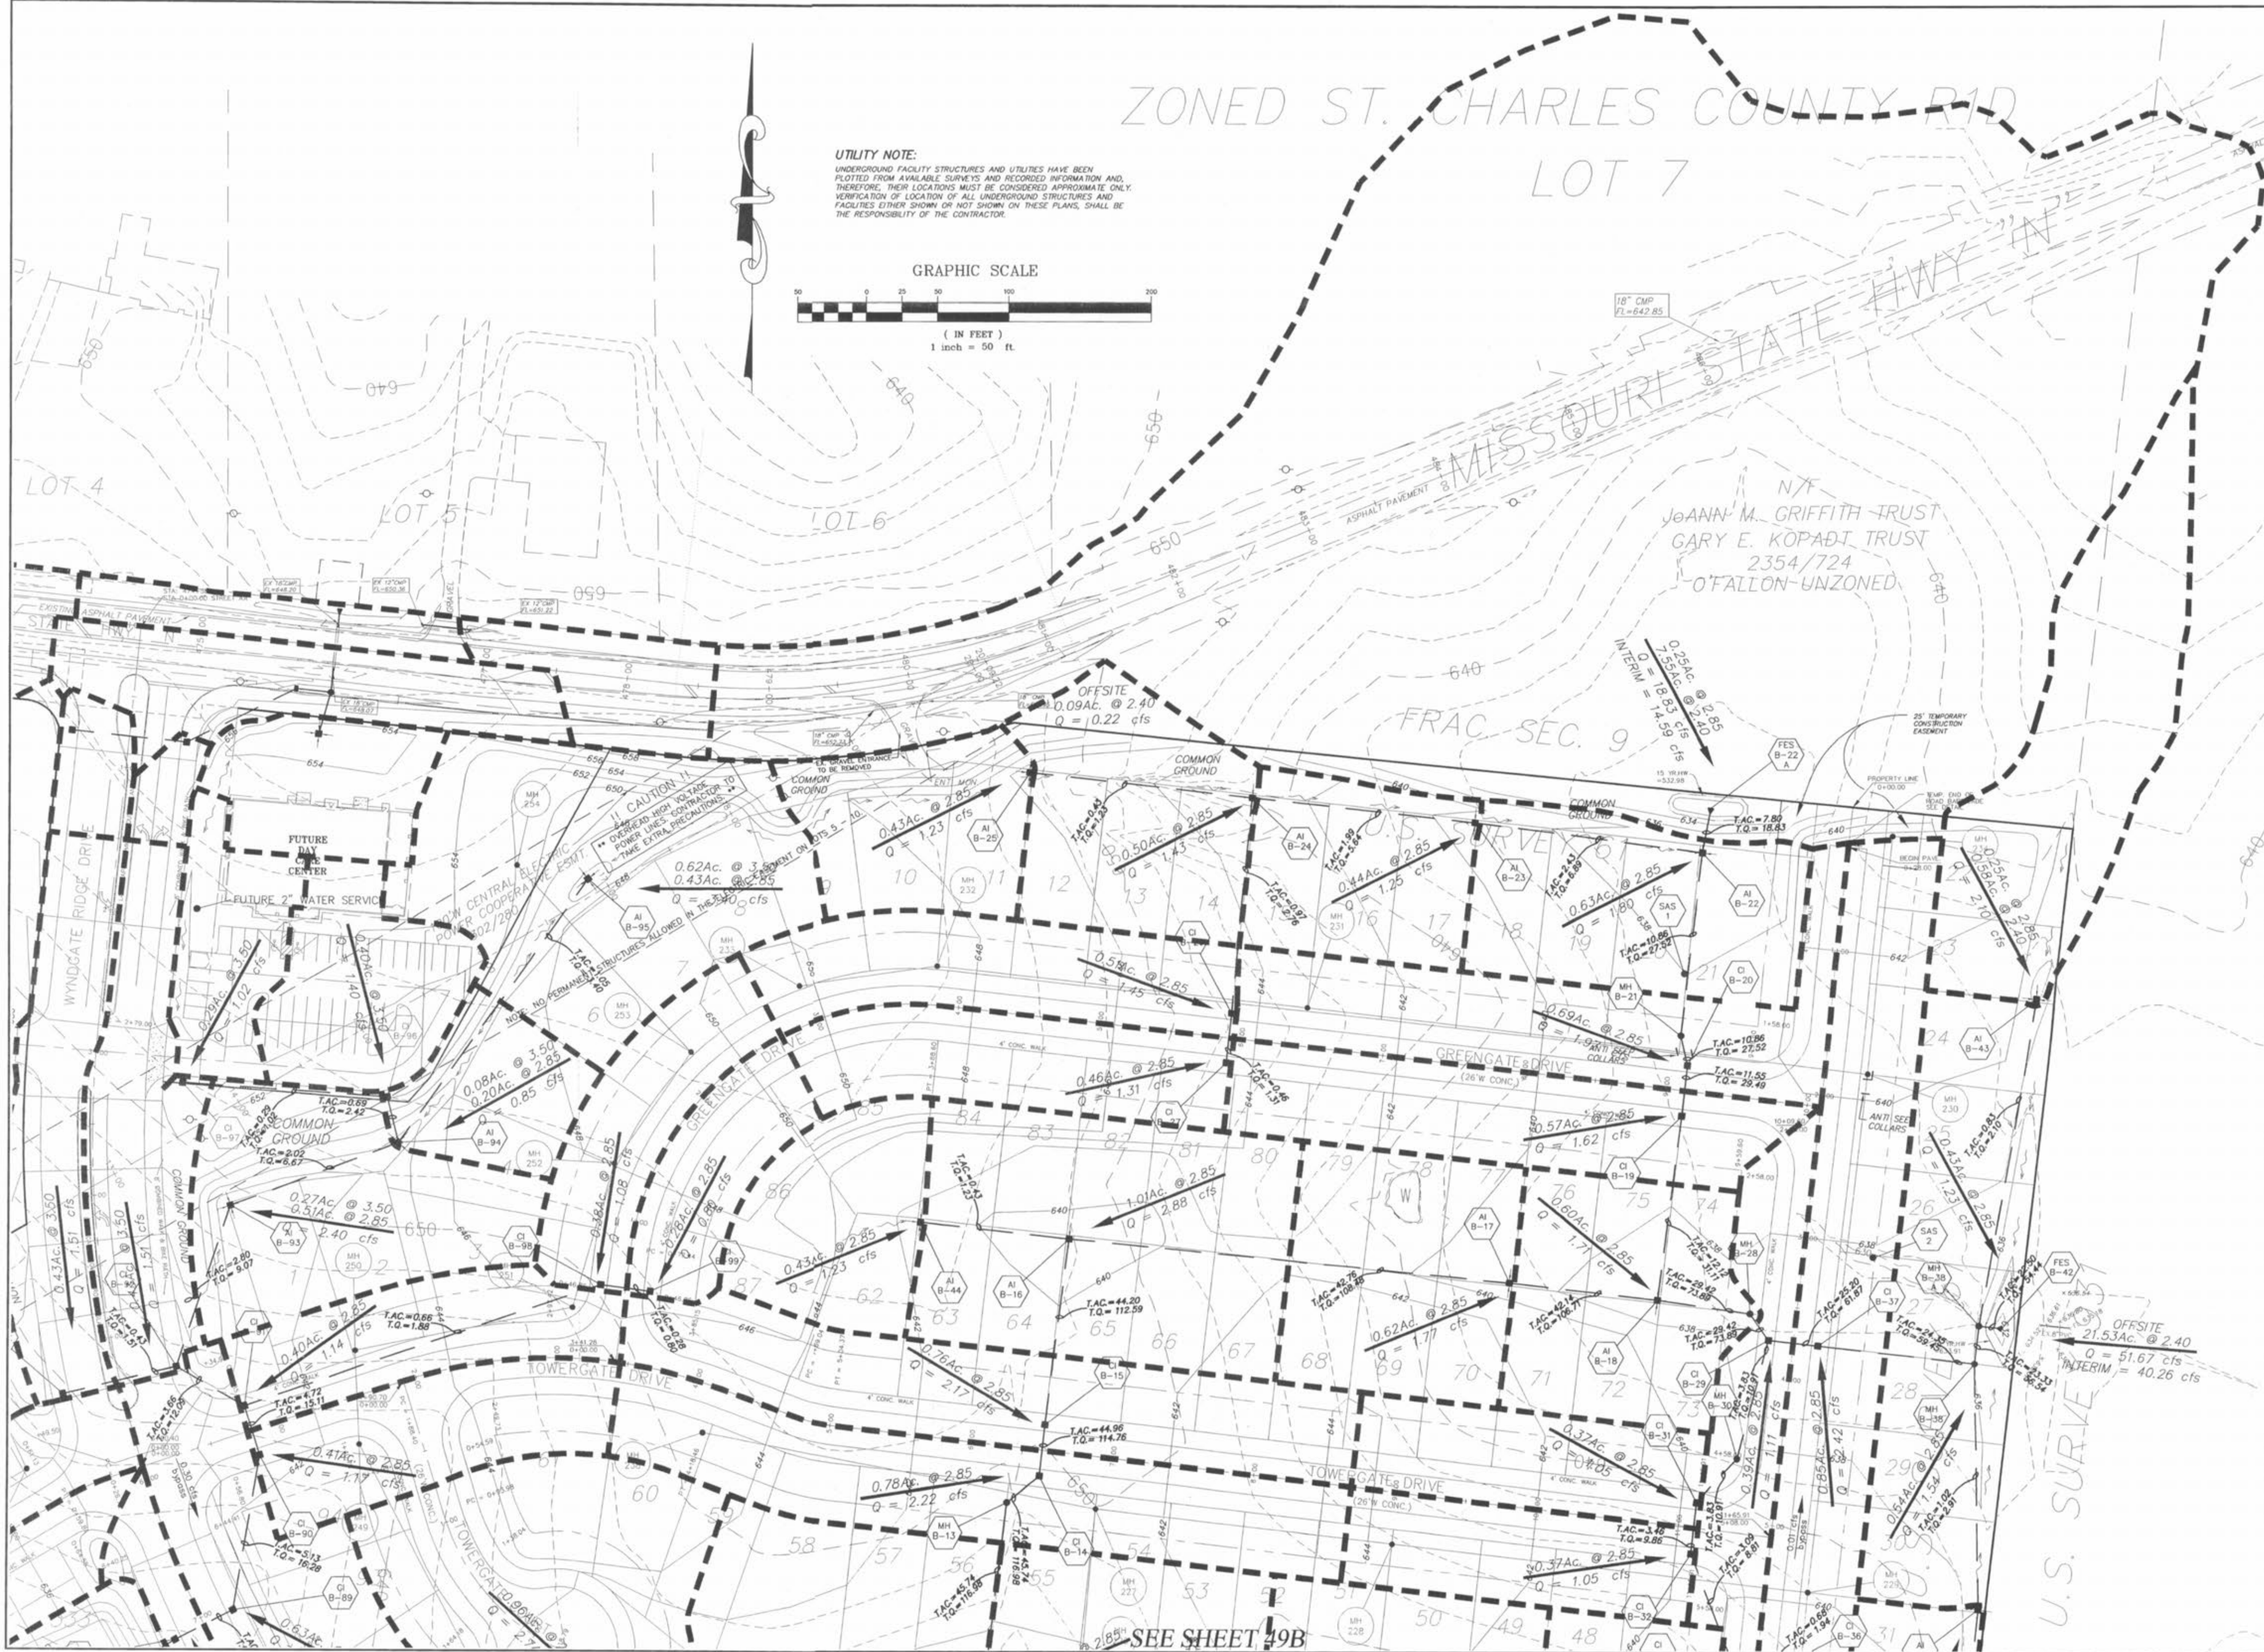

UTILITY NOTE:
UNDERGROUND FACILITY STRUCTURES AND UTILITIES HAVE BEEN
PLOTTED FROM AVAILABLE SURVEYS AND RECORDED INFORMATION AND,
THEREFORE, THEIR LOCATIONS MUST BE CONSIDERED APPROXIMATE ONLY.
VERIFICATION OF LOCATION OF ALL UNDERGROUND STRUCTURES AND
FACILITIES EITHER SHOWN OR NOT SHOWN ON THESE PLANS, SHALL BE
THE RESPONSIBILITY OF THE CONTRACTOR.

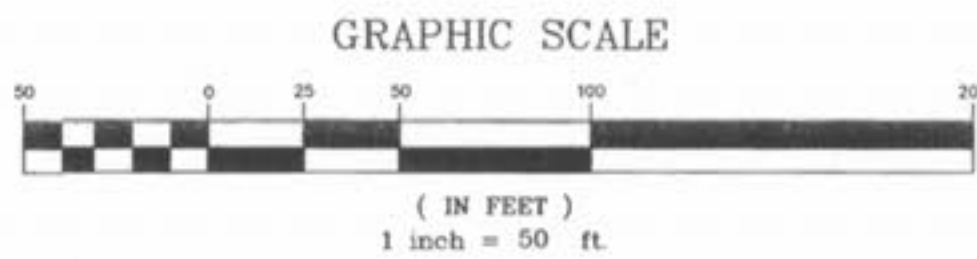

ZONED ST. CHARLES COUNTY R1D
LOT 7

PICKETT RAY & SILVER

333 Mid Rivers Mall Drive
St. Peters, MO 63376
Phone (636) 397-1211
Fax (636) 397-1104

CIVIL ENGINEERS
PLANNERS
LAND SURVEYORS

**WYNDGATE
VILLAGE B**

DRAINAGE AREA MAP

239 FOX HILL ROAD
ST. CHARLES, MO 63301
(636) 940-8977

Prepared For:
SUMMIT POINTE, L.C.

REVISIONS	NO.	DATE	REVISED PER CITY	REVISED PER CITY OF O'FALLON	REVISED PER CITY & CLIENT	REVISED PER CITY
1	10/25/04					
2	02/16/05					
3	04/08/05					
4	04/13/05					

ENGINEERS AUTHENTICATION
The responsibility for professional engineering liability on this project is hereby limited to the set of plans authorized by the seal, signature, and date hereunder attached. Responsibility is disclaimed for all other engineering plans involved in this project and specifically excludes revisions after this date unless resubmitted.

PICKETT, RAY & SILVER, INC.
STATE OF MISSOURI
ELMER ANDERSON
REGISTERED PROFESSIONAL ENGINEER
NUMBER E-16146
4/23/05

DRAWN	JEE	DATE	6-29-04
CHECKED	DWD	DATE	6-29-04
PROJECT #	01267-SUP0.02R		
TASK #	2	FIELD BOOK	

WYNDGATE
VILLAGE B
DRAINAGE AREA MAP
SHEET 48B OF 174
© Copyright 2004 by Pickett, Ray & Silver Inc.